


A snid 1:50

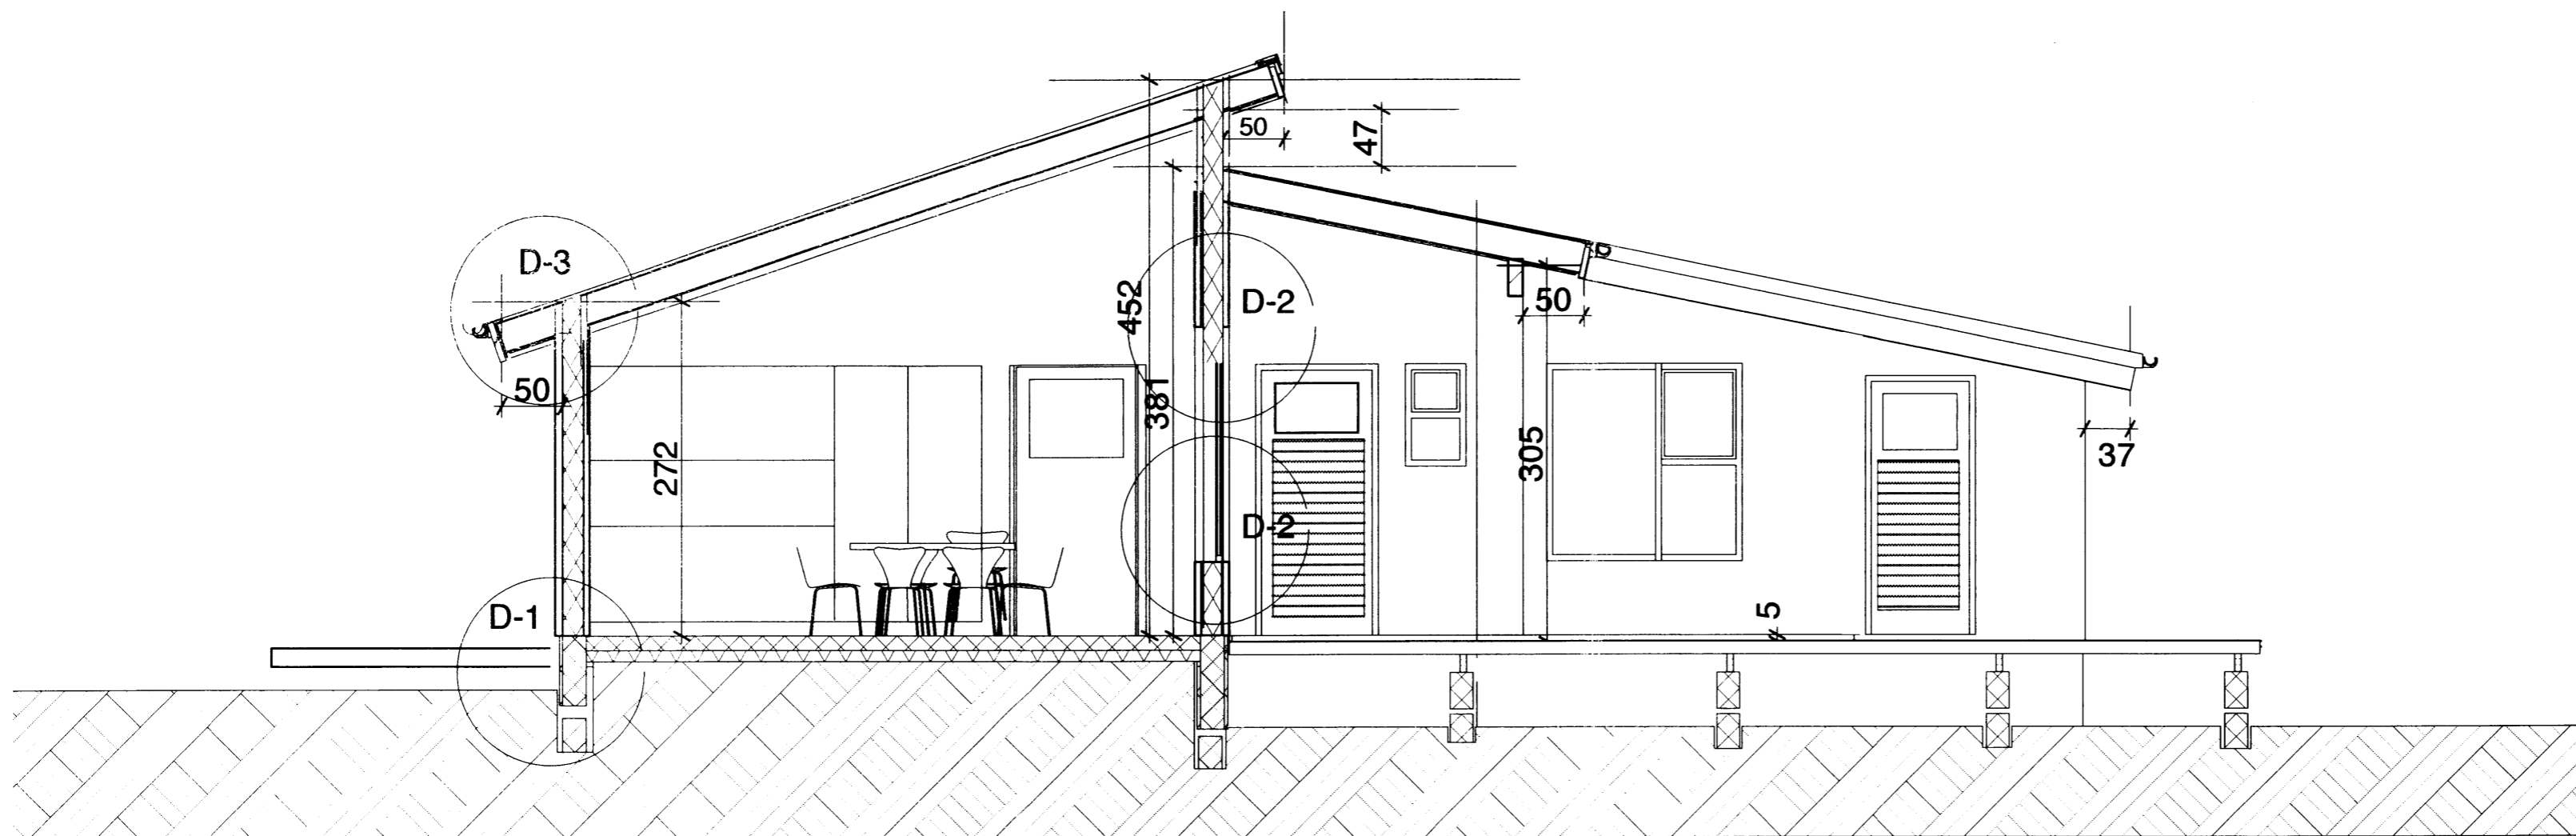

B snid 1:50

David Sig

Númer.	Dags.	Skýringar breytingar.	Br. af
TEIKNISTOFAN Verkefni Sumarhús VM Snorrastöðum Húsagerð B KVARDI Heiti teikningar SNIDMYNDIR, A-A B-B Útgáfa. nr 01			
Kvardi.	1 : 50	Verk. nr.	2015-07
Dags.	6 júlí 2015.	Dags br.	
Hönnun.	3G	Teikn. nr	V-2
Teikn.	3G.		
Teiknistofan Kvarði ehf, Hringbraut 17, 220 Hafnarfirdi kt. 700713-0400 s. 555-2020 gsm. 861-2628 pósth. kvardi@kvardi.is, www.kvardi.is Gísli G. Gunnarsson bfi, kt. 020649-2409			
Áritun hönnuðar.			Dags. áritunar.