



GRUNNMYND AF GÓLFBITUM OG DREGURUM MKV. 1:50
 MÁLSETNINGAR ERU ÚTFRÁ TIMBURGRIND (Á VIÐ NÝBYGGINGU)
 (TIMBURGRIND 5 cm INNAR EN UTANMÁL ARKITEKS)

TVÓFALDIR GÓLFBITAR KOMI
 UNDIR BERANDI VEGG
 TVÓFÖLD LAUSHOLTÁ MILLI BITA

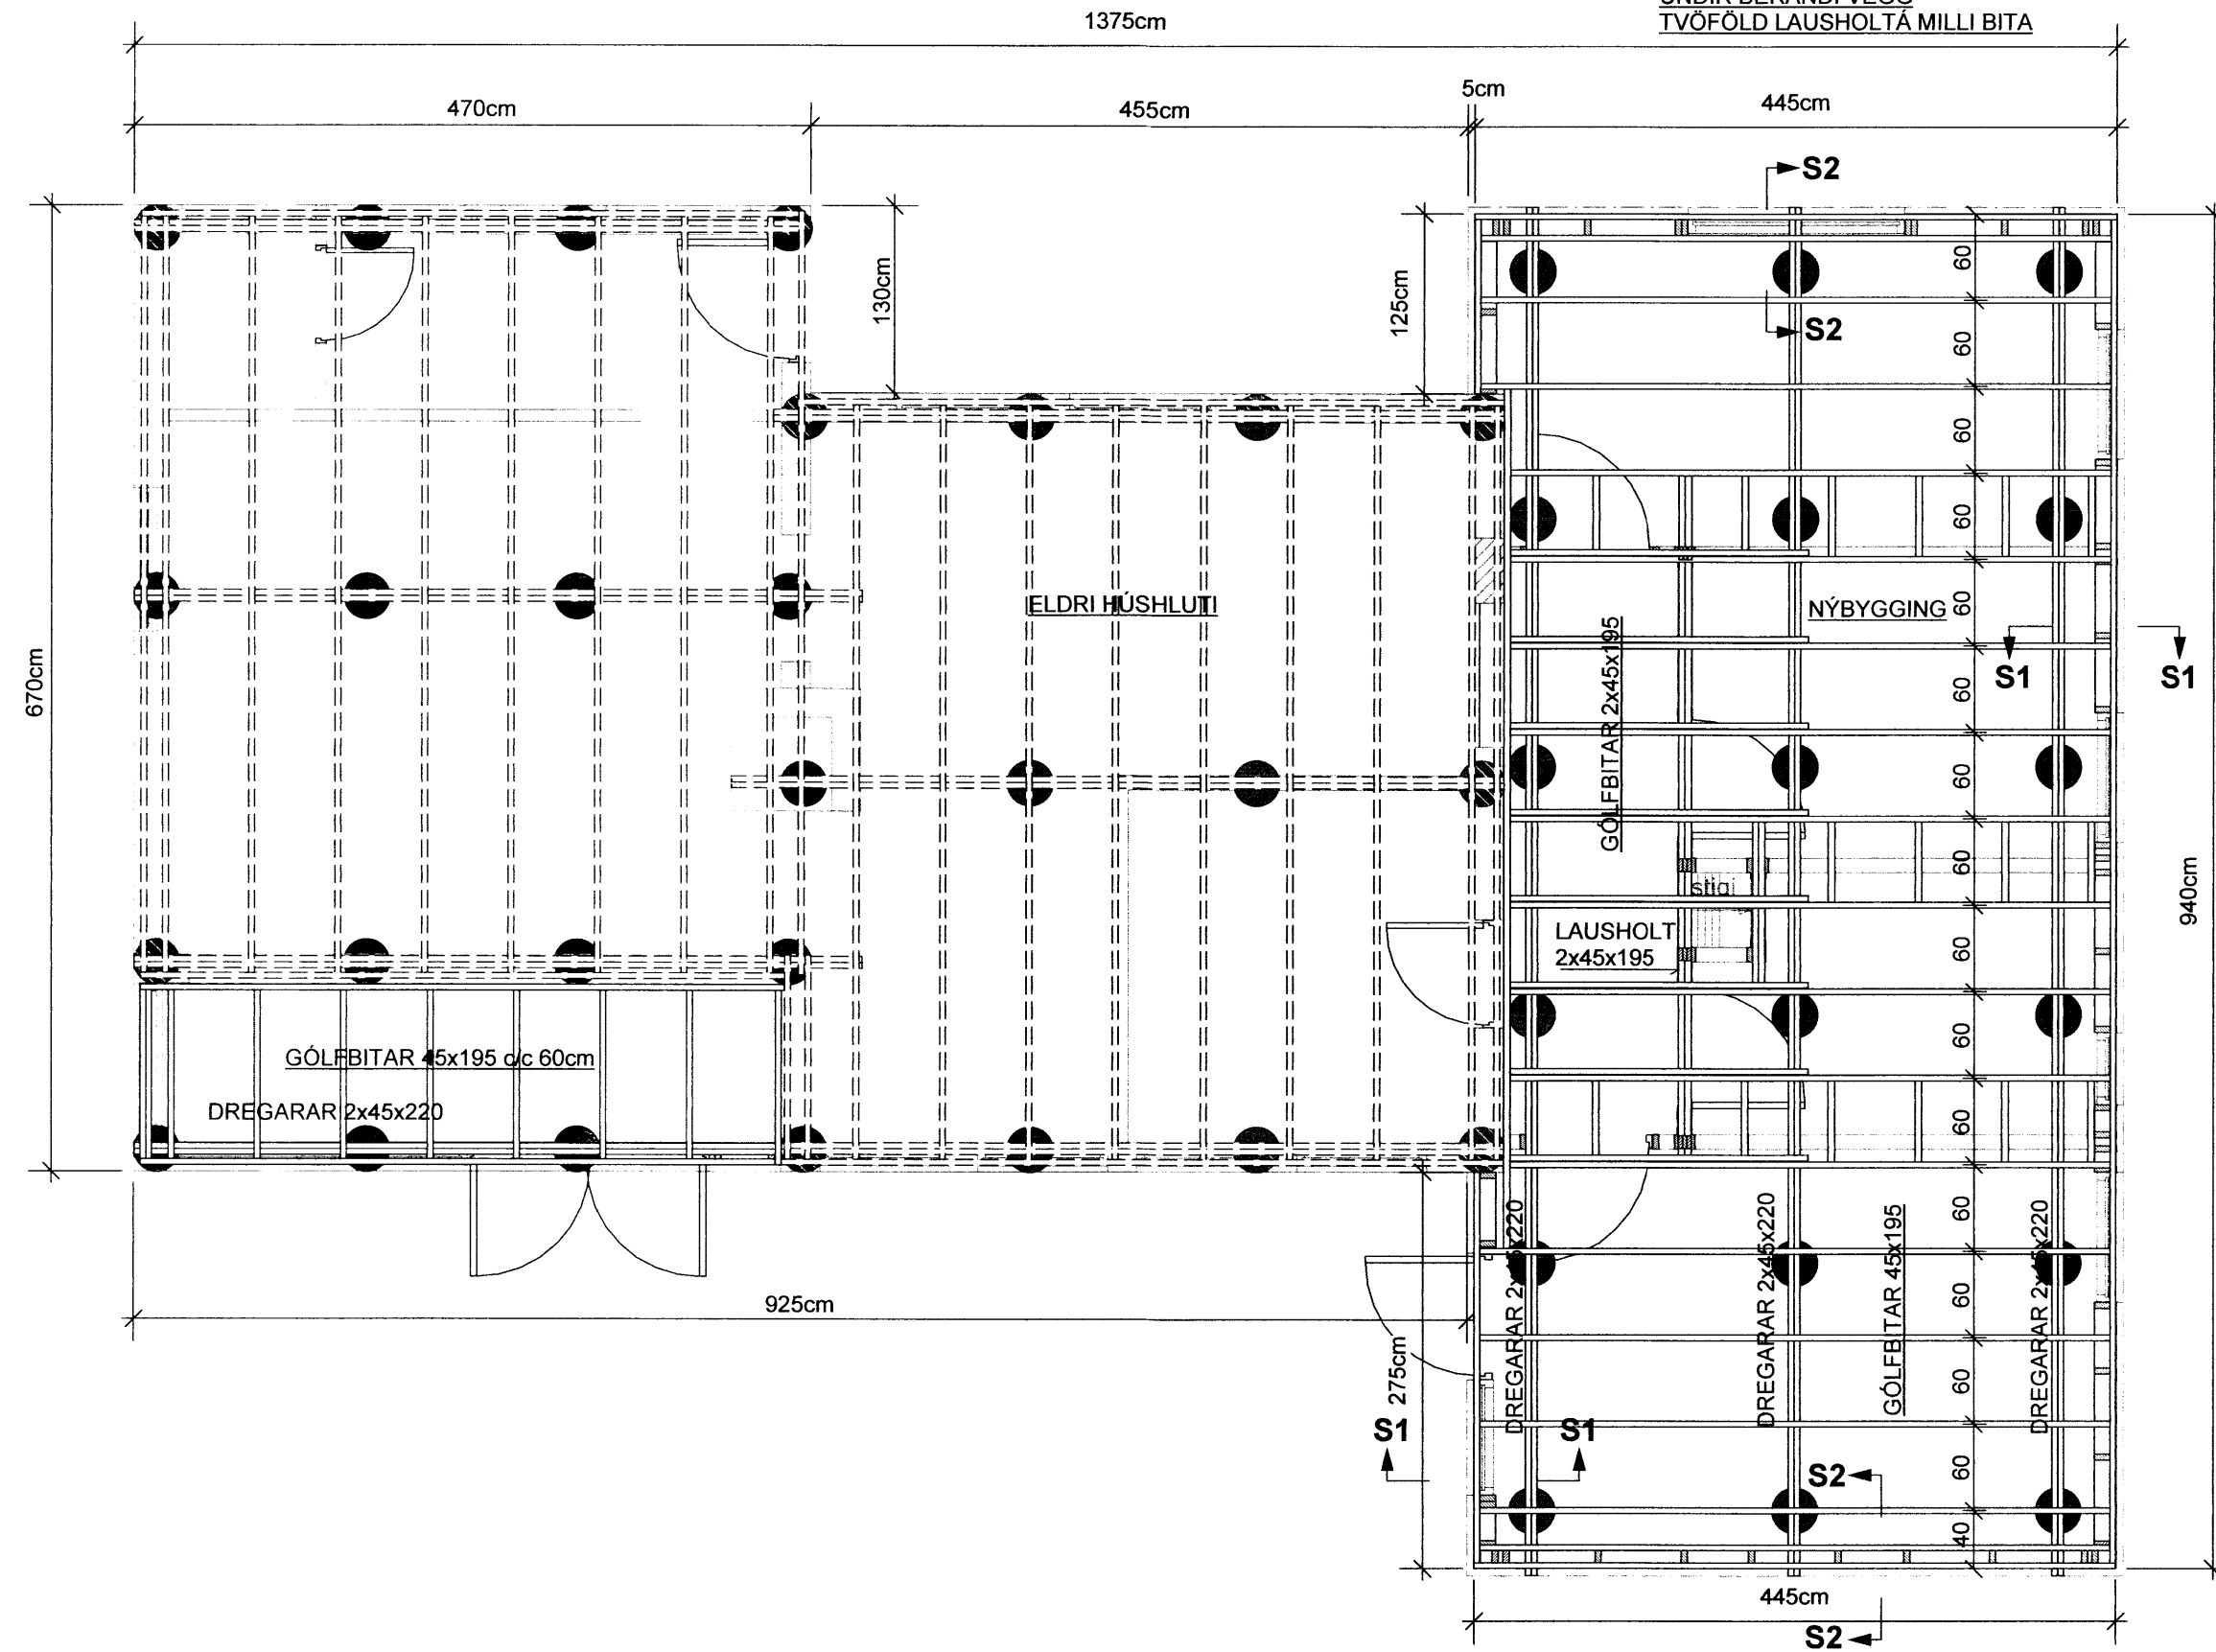


Handwritten signature

SÉRMYND: S1 MKV. 1:10

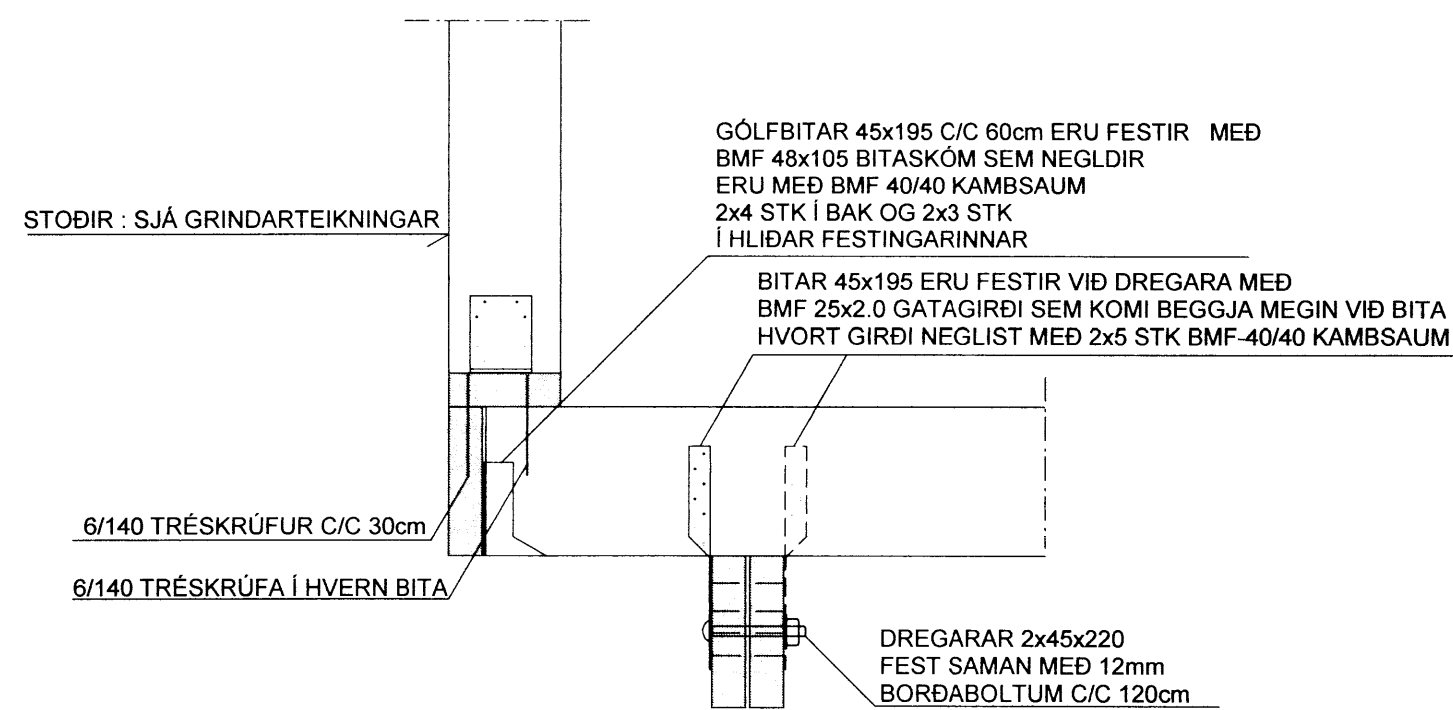


SÉRMYND: S2 MKV. 1:10

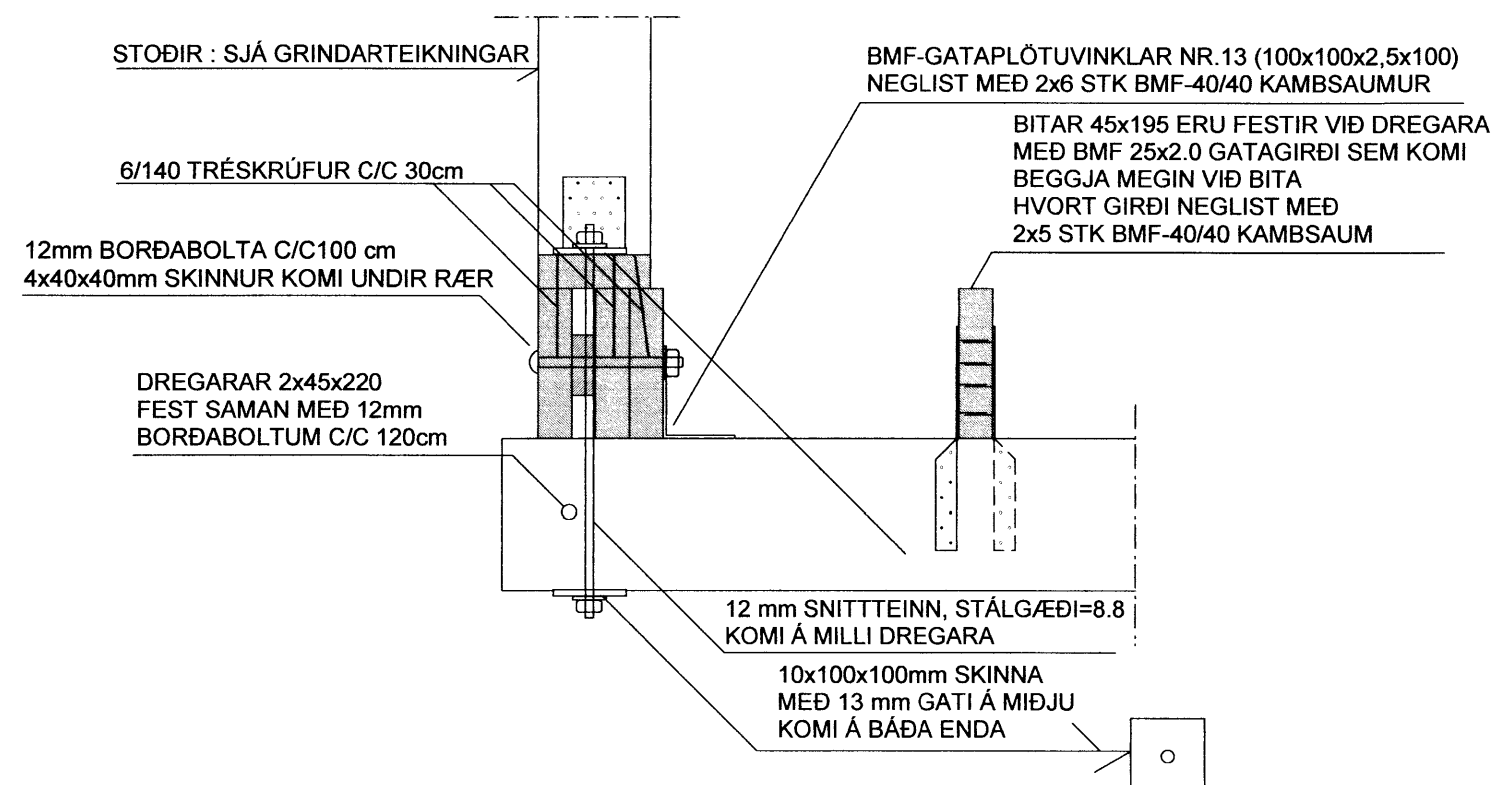


ELDRI HÚSHLUTI

NÝBYGGING

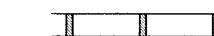

SJÁ SKÝRINGAR Á TEIKNINGU NR. B103

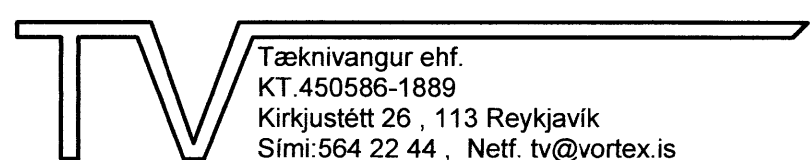TEIKN.NR. B102	 Tæknivangur ehf. KT. 450586-1889 Kirkjustétt 26, 113 Reykjavík Sími: 564 22 44, Netf. tv@vortex.is
KVARÐI: 1:50, 1:10	
DAGS. Mars 2016	
HANNAÐ: MG	VERKEFNI: FRISTUNDAHÚS, LYNGBREKKA 2, SYÐRI BRÚ Í GRÍMSNES OG GRAFNINGSHREPPI
TEIKNAD: MG	BURÐARVIRKI: GRUNNMYND AF DREGURUM OG GÓLFBITUM OG SÉRMYNDR S1-S2
YFIRFARID: <i>Magnús Gyfason</i>	Undirskrift Aðalhönnuðar <i>MH</i>