




SNID B-B MKV. 1:10

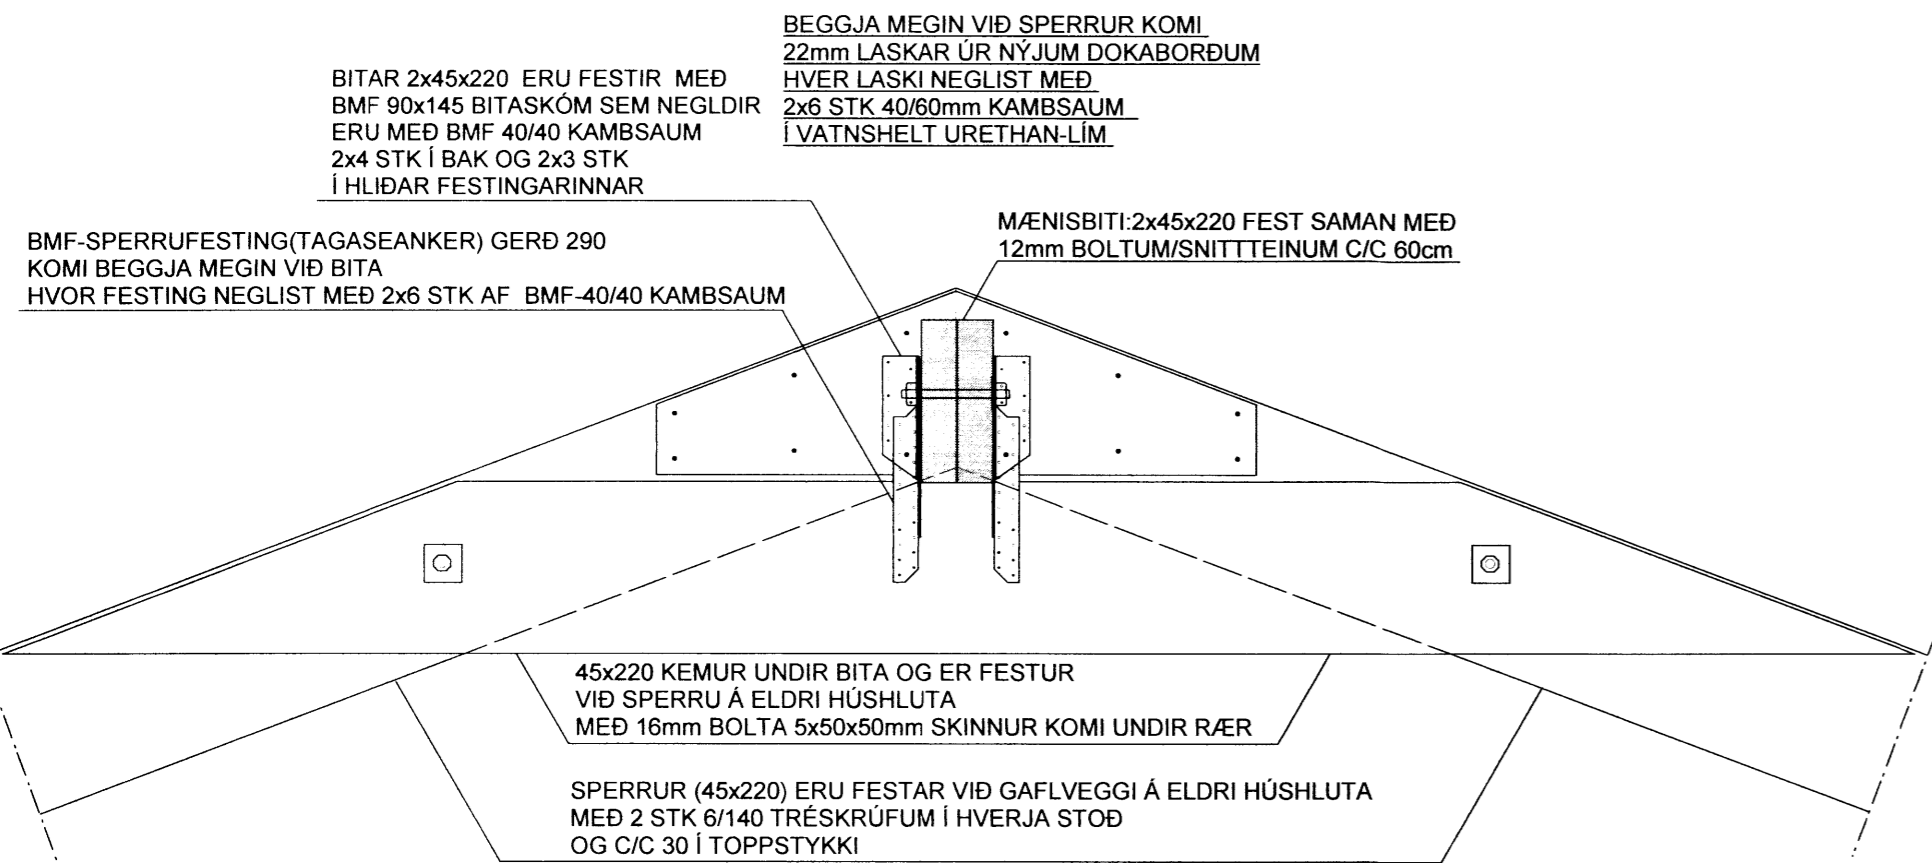


SNID D-D MKV. 1:10

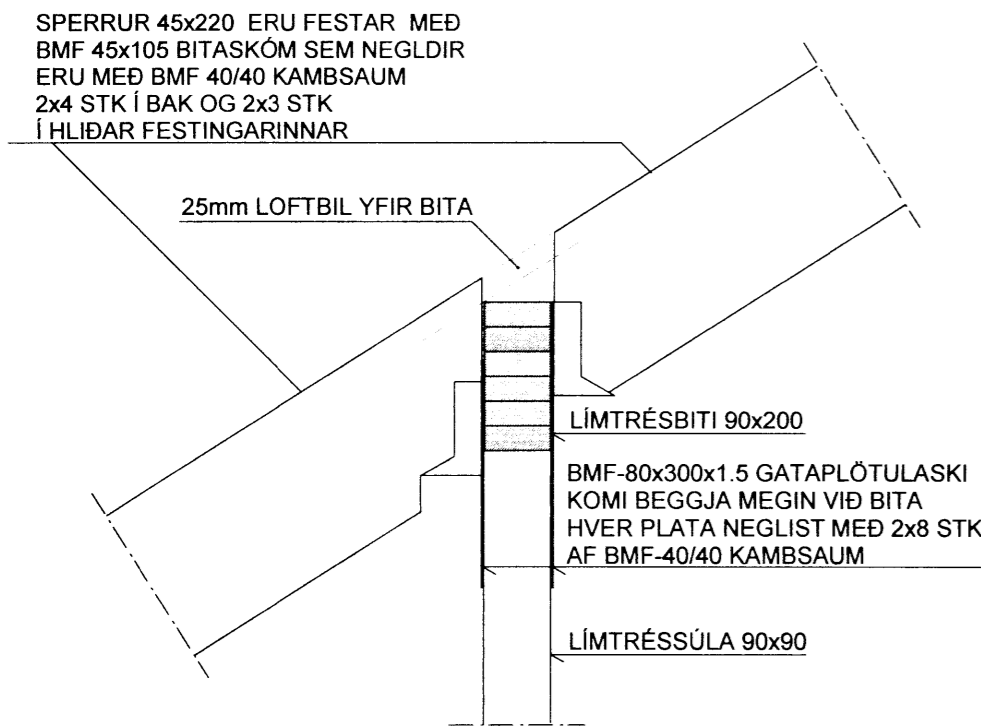


SNID H-H MKV. 1:10

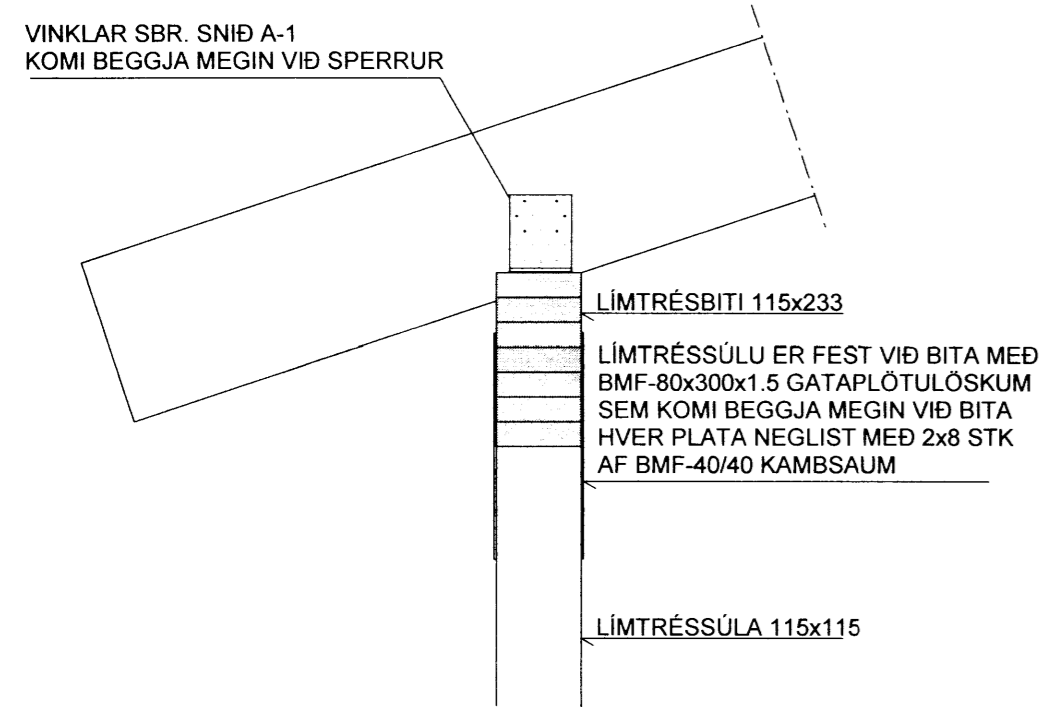


SNID C-C MKV. 1:10

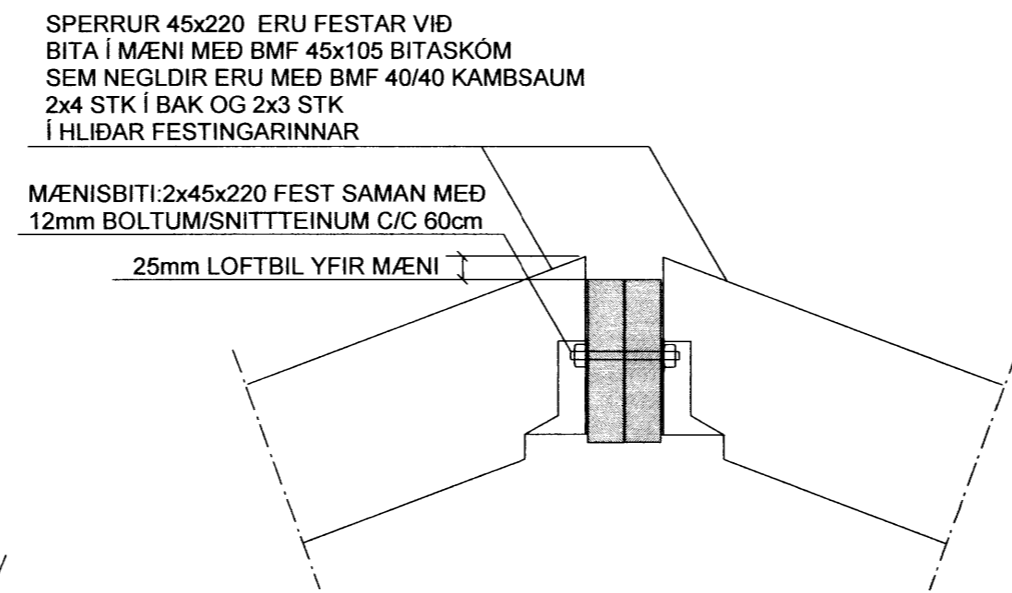


SNID E-E MKV. 1:10

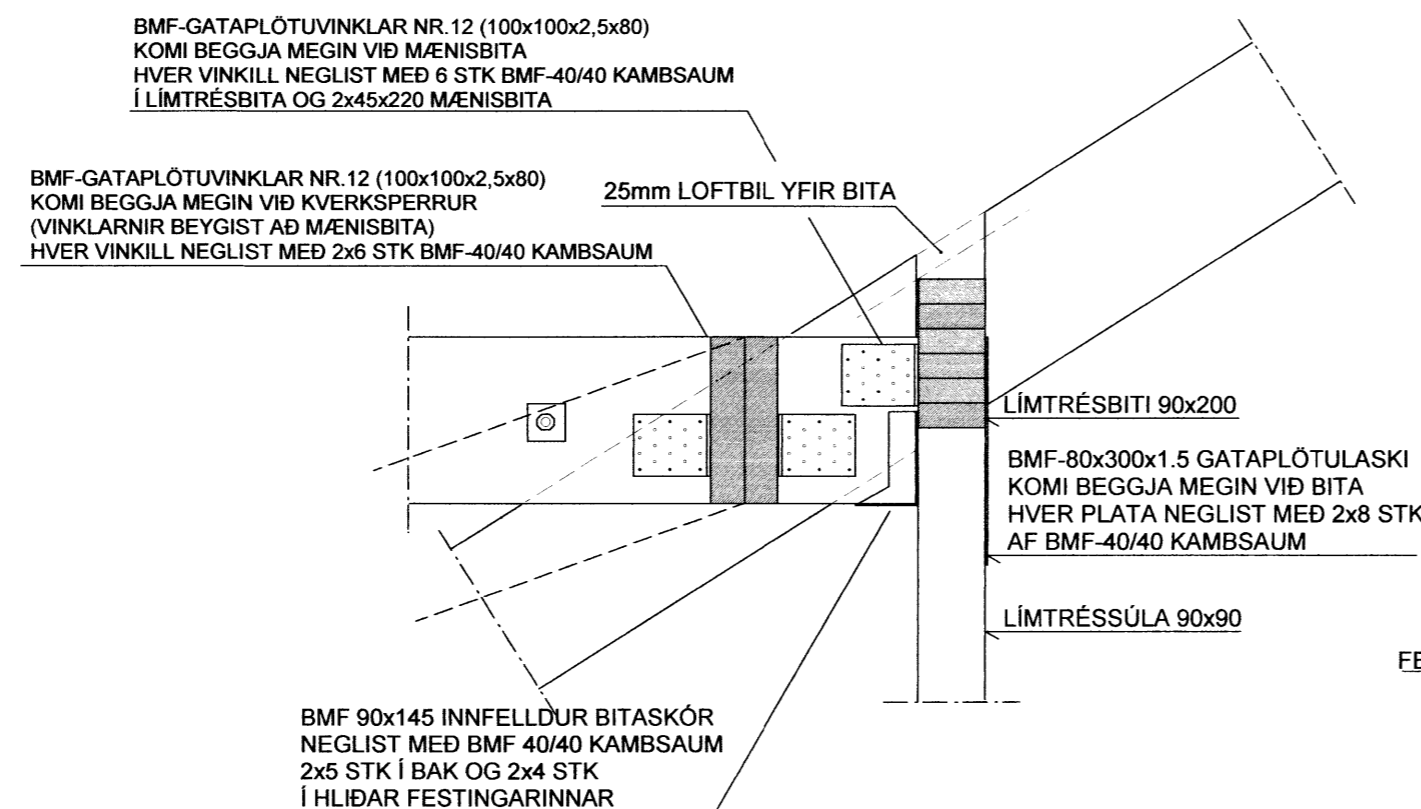


SNID I-I MKV. 1:10

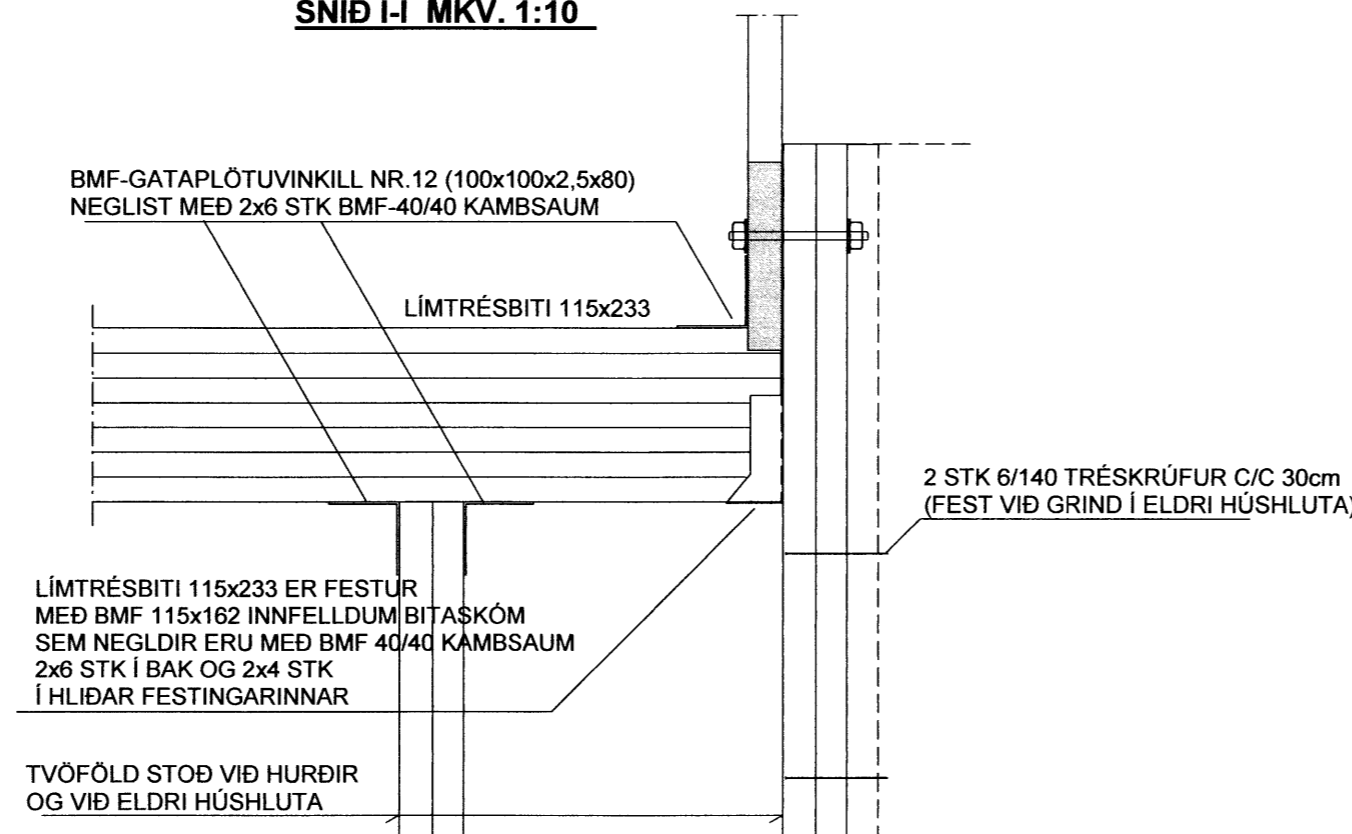

SNID F-F MKV. 1:10

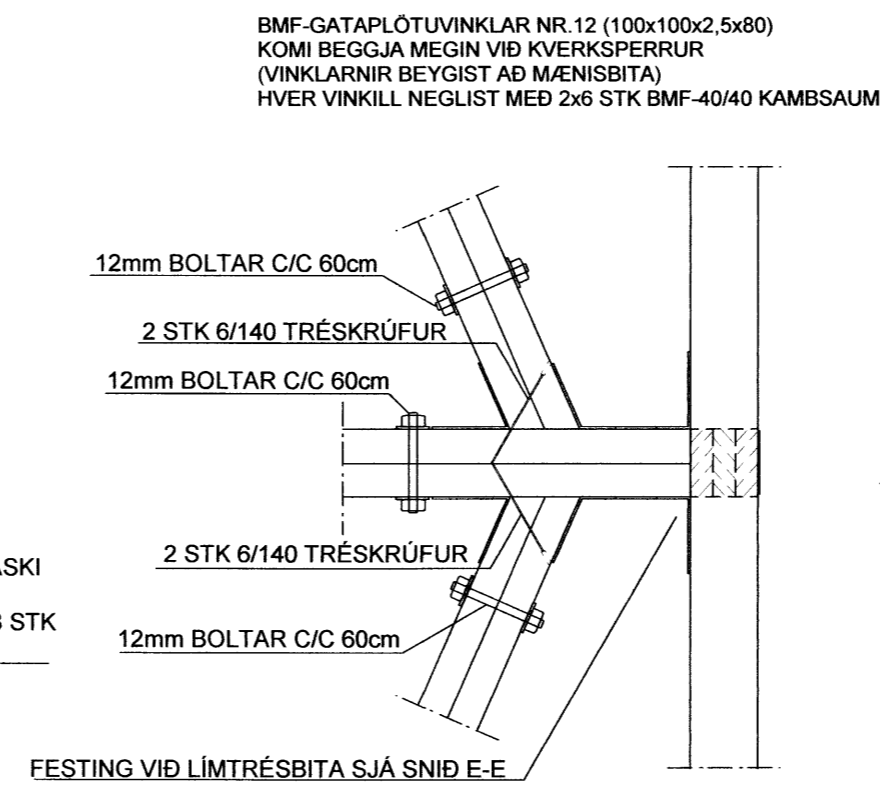

SNID G-G MKV. 1:10

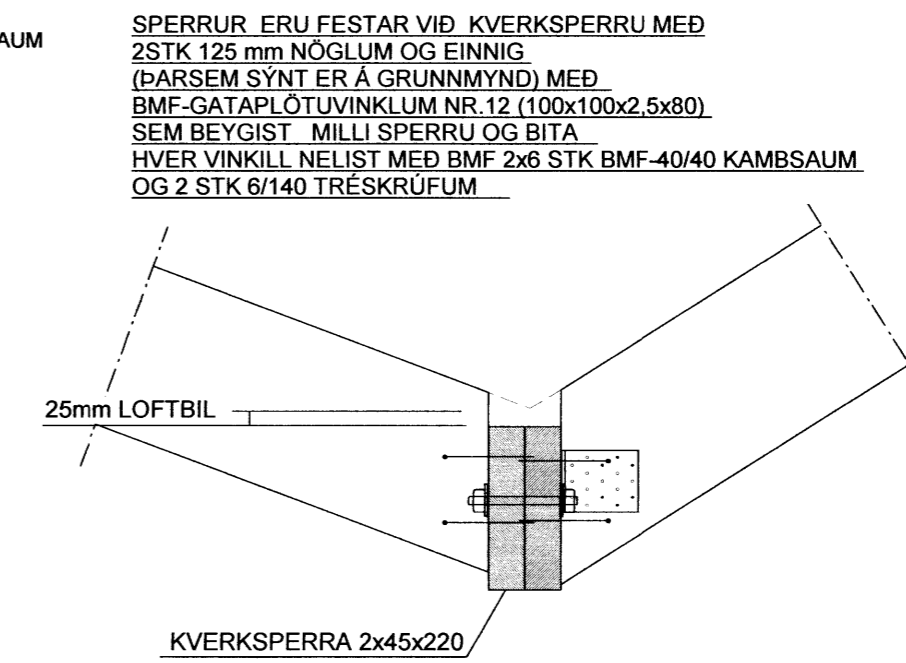

SJÁ SKÝRINGAR Á TEIKNINGU NR. B103

TEIKN.NR. B107	 Tæknivangur ehf. KT.450586-1889 Kirkjustétt 26, 113 Reykjavík Sími:564 22 44, Netf. tv@vortex.is
KVARÐI: 1:50, 1:10	
DAGS. Mars 2016	
HANNAÐ: MG	VERKEFNI: FRÍSTUNDAHÚS, LYNGBREKKA 2. SYÐRI BRÚ Í GRÍMSNES OG GRAFNINGSHREPPI
TEIKNAD: MG	BURÐARVIRKI: SNID B-B, C-C, D-D, E-E, F-F, G-G, H-H
YFIRFARID: <i>Magnús Gylfason</i>	Undirskrift Aðalhönnuðar <i>J.M.</i>