

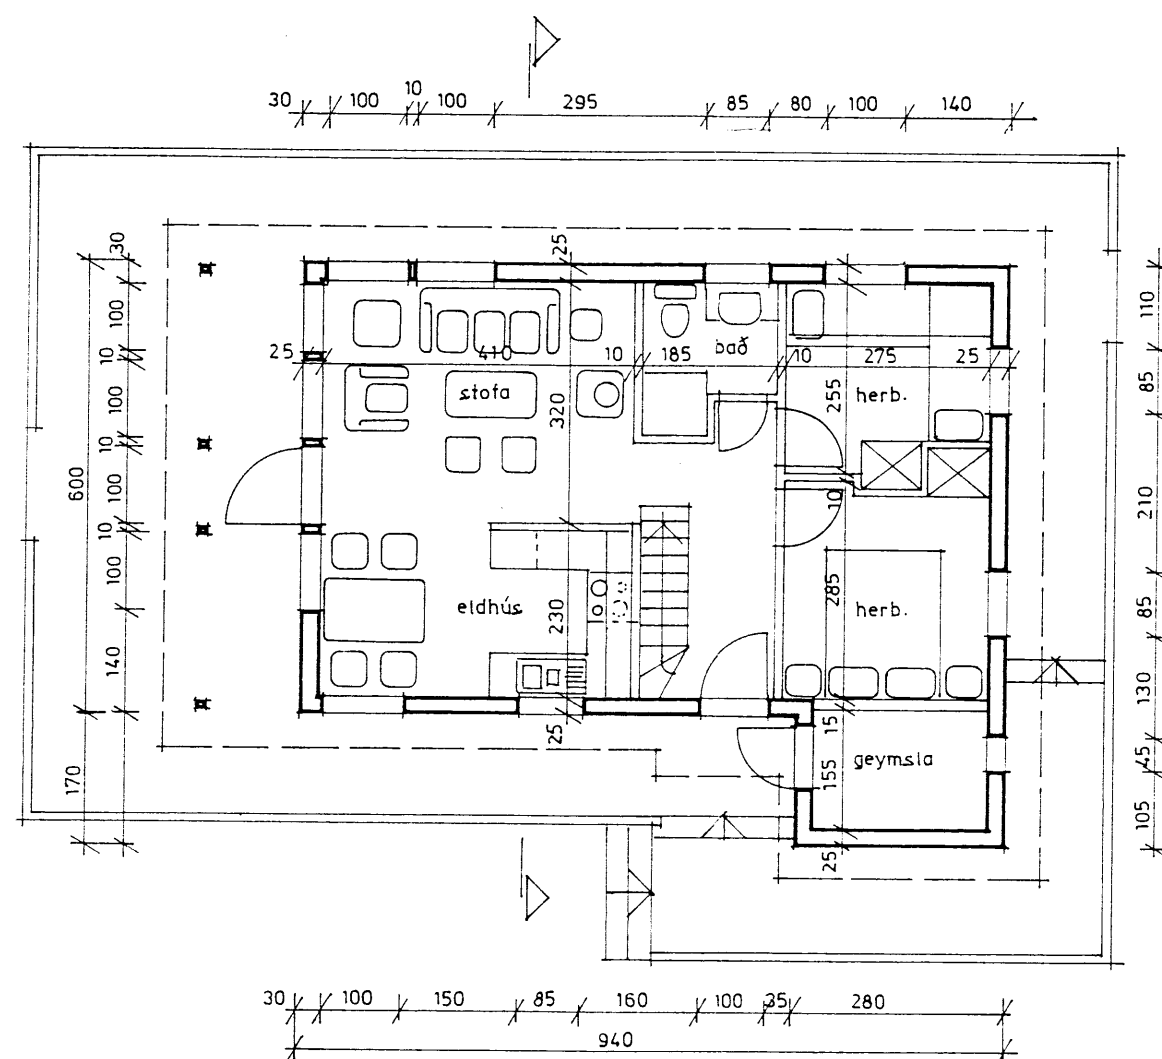
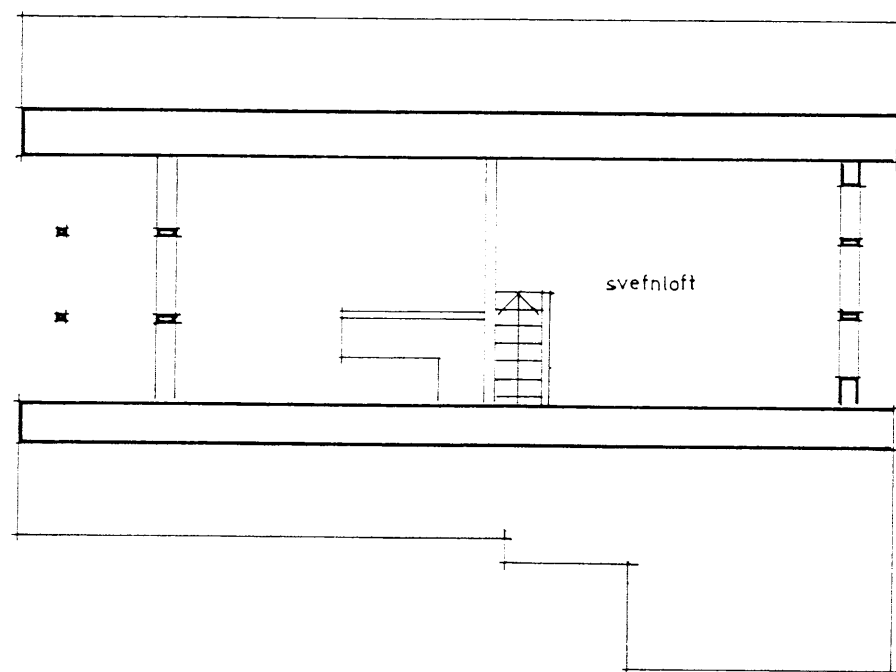


Samþ. 9.91
Árnir Þorlafur Lárusson

sneiðing

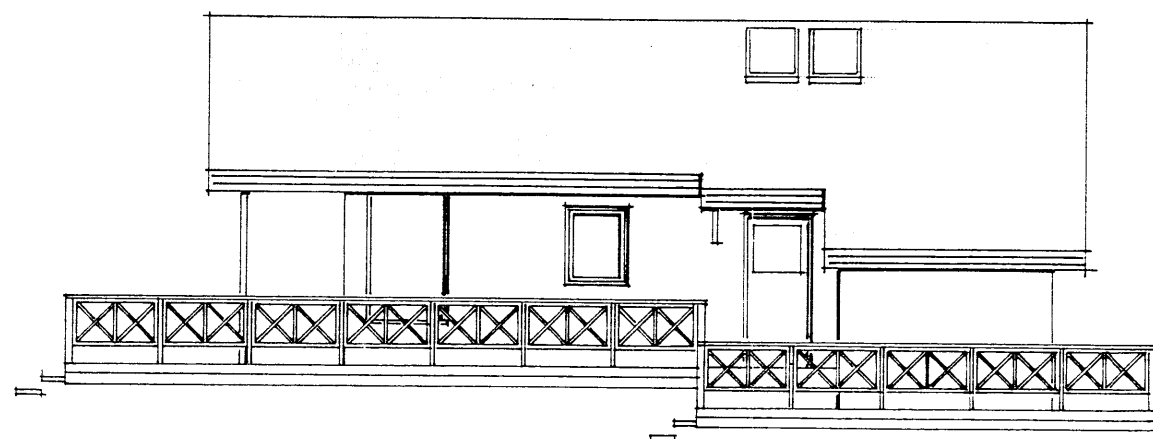

grunnmyndir

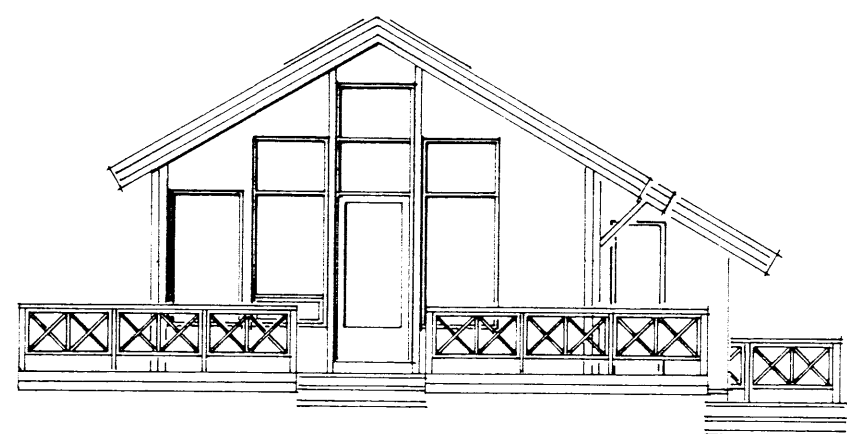

afstöðumynd 1:2000

	m ²	m ³
hús	56,4	206
geymsla	4,7	11

ÁRNI ÞORLAFUR LÁRUSSON
 121246-4499
 SIÐURUNDIR I. BÍO GARDALÍE
 JÓ: 005800 HS: 656224.

Einar Ingimarsson arkitekt, Vinnustofa Bliðshöfða 18. 112 Reykjavík. sími: 672 772

Verkefni:
 Miðfellsvegur 3, Biskupstungum

Teikningar:
 sumarhús ágúst '91, EI

Skala:
 1:100, 1:2000

8179