




1 SKURDUR AA
mkv: 1:100

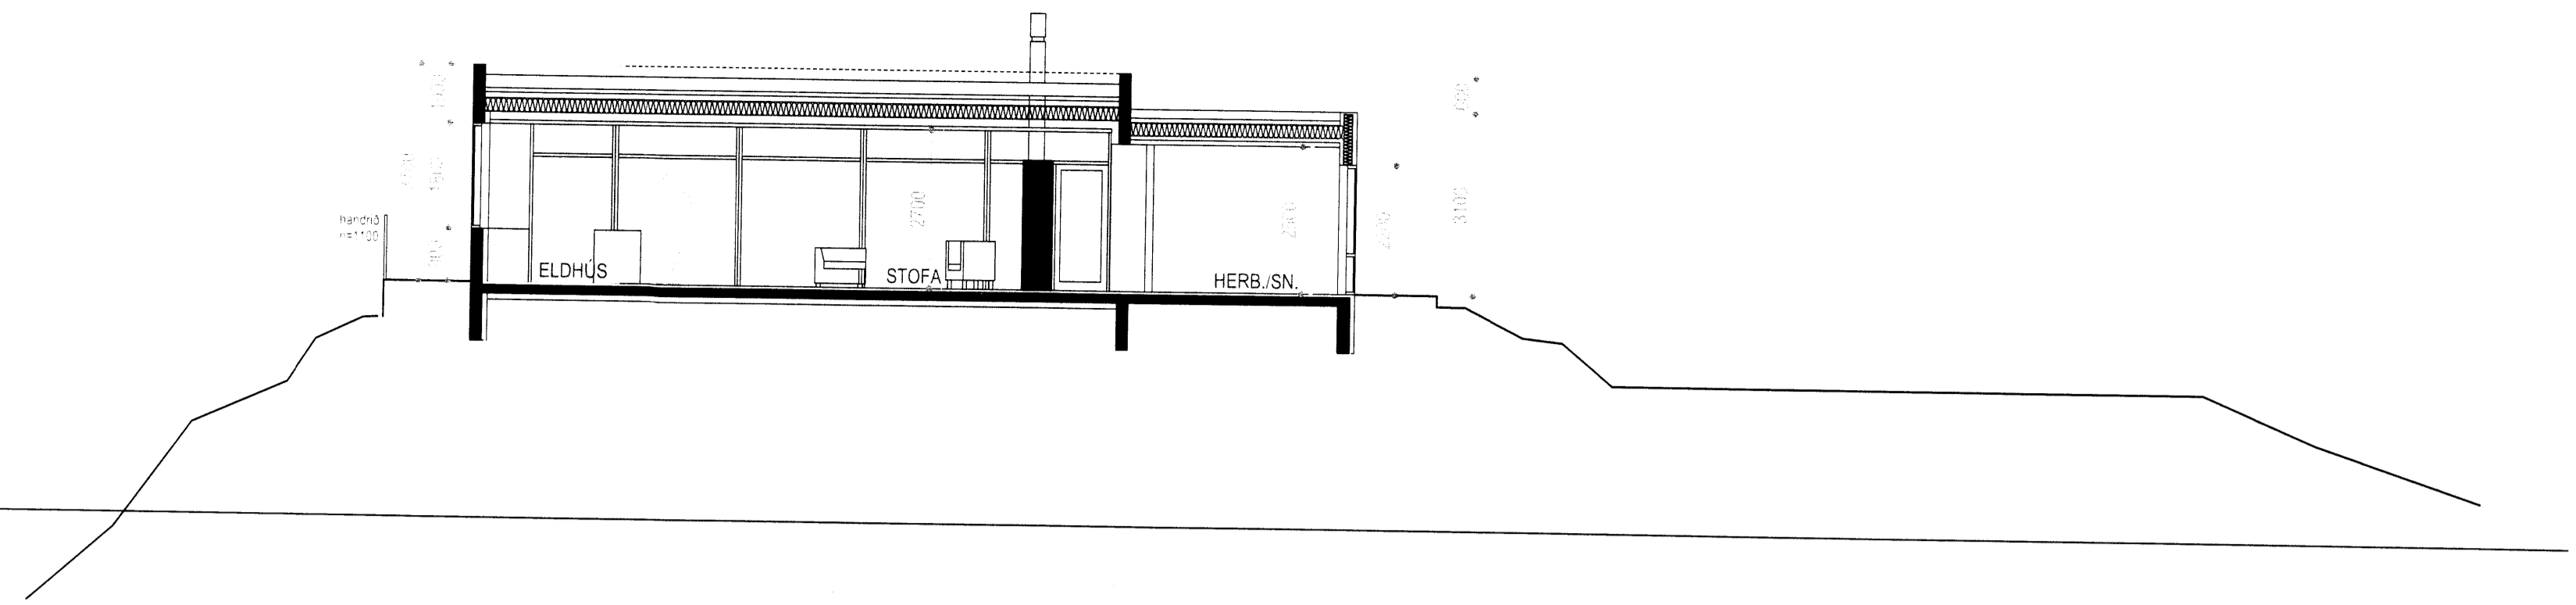


2 SKURDUR BB
mkv: 1:100

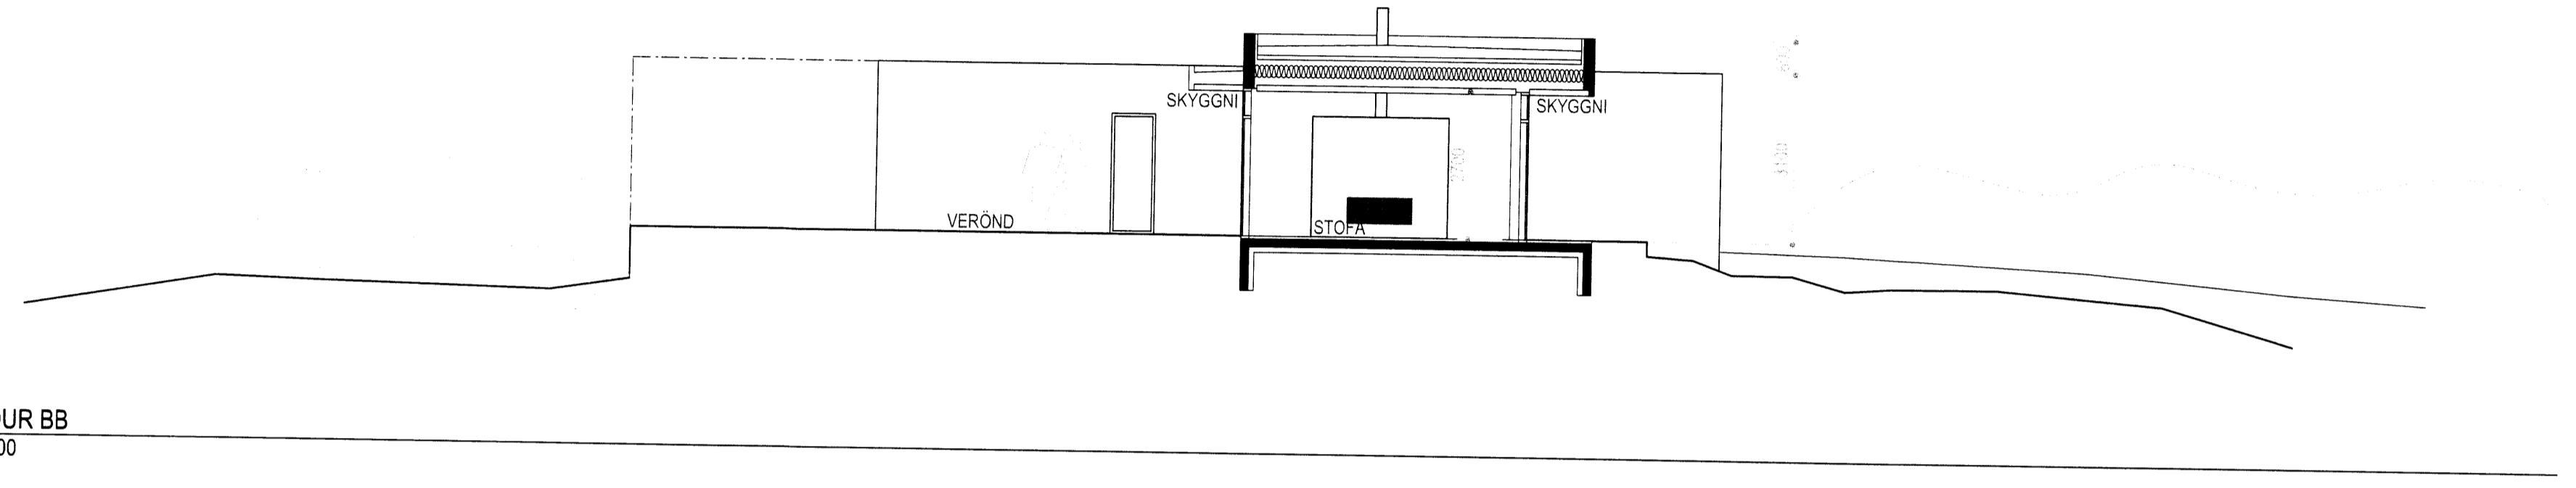


3 SKURDUR CC
mkv: 1:100

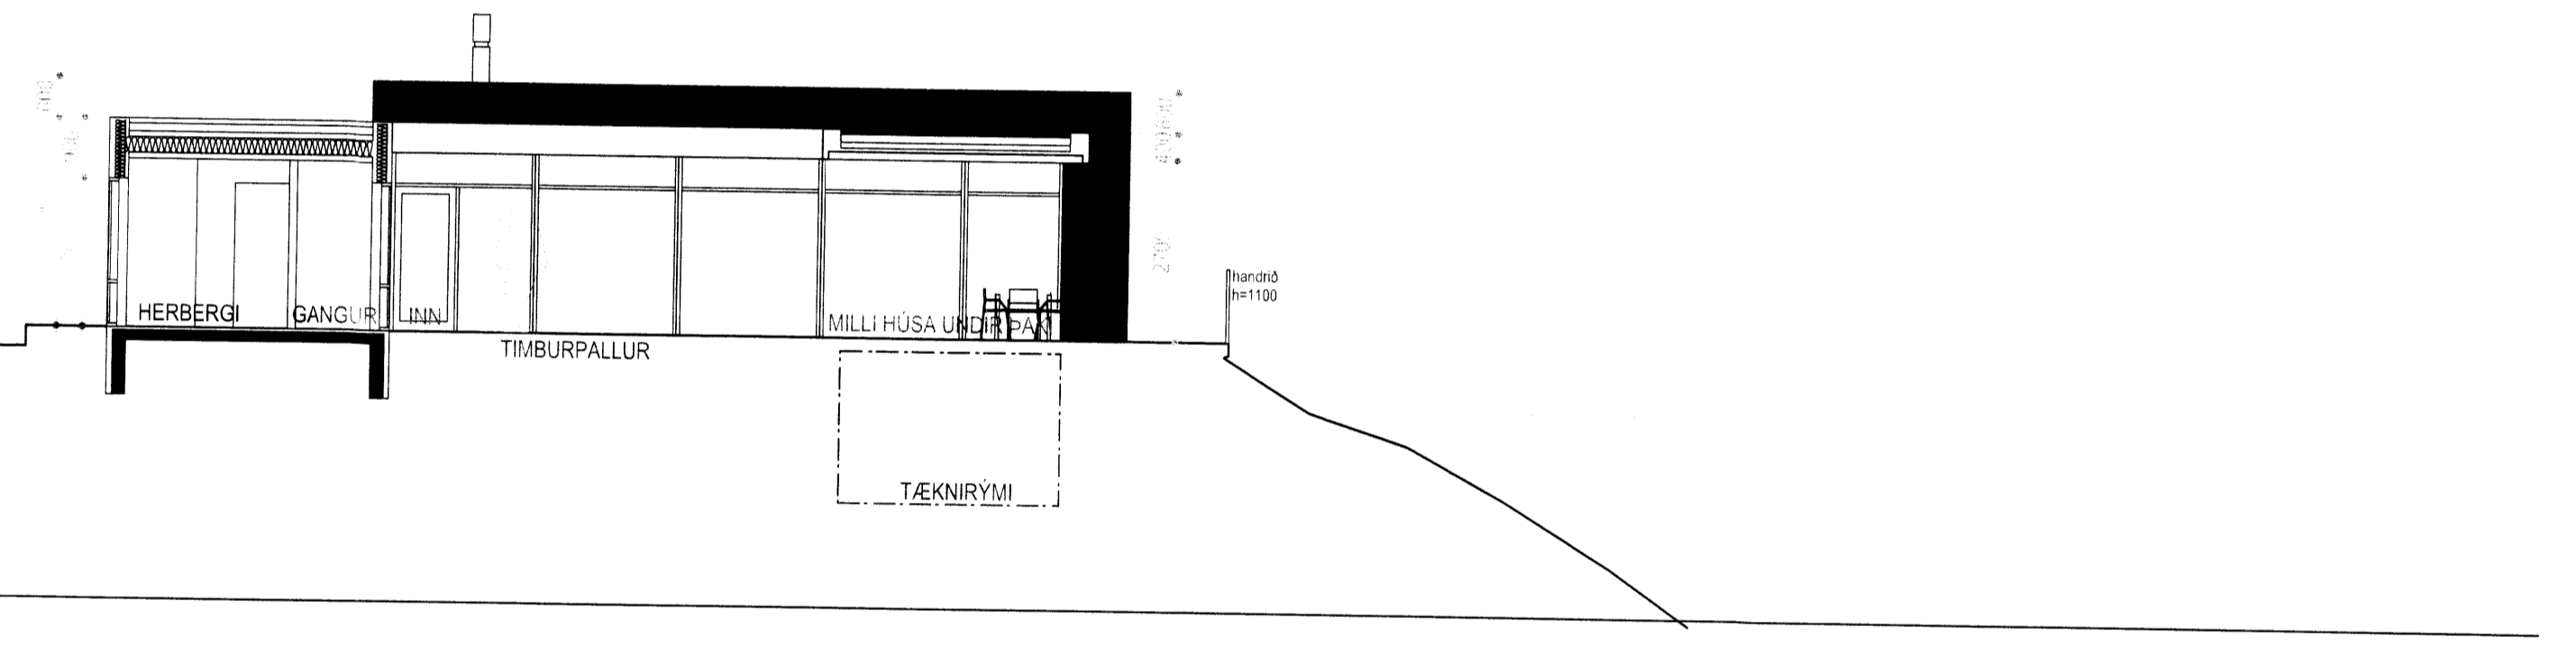

4 SKURDUR DD
mkv: 1:100

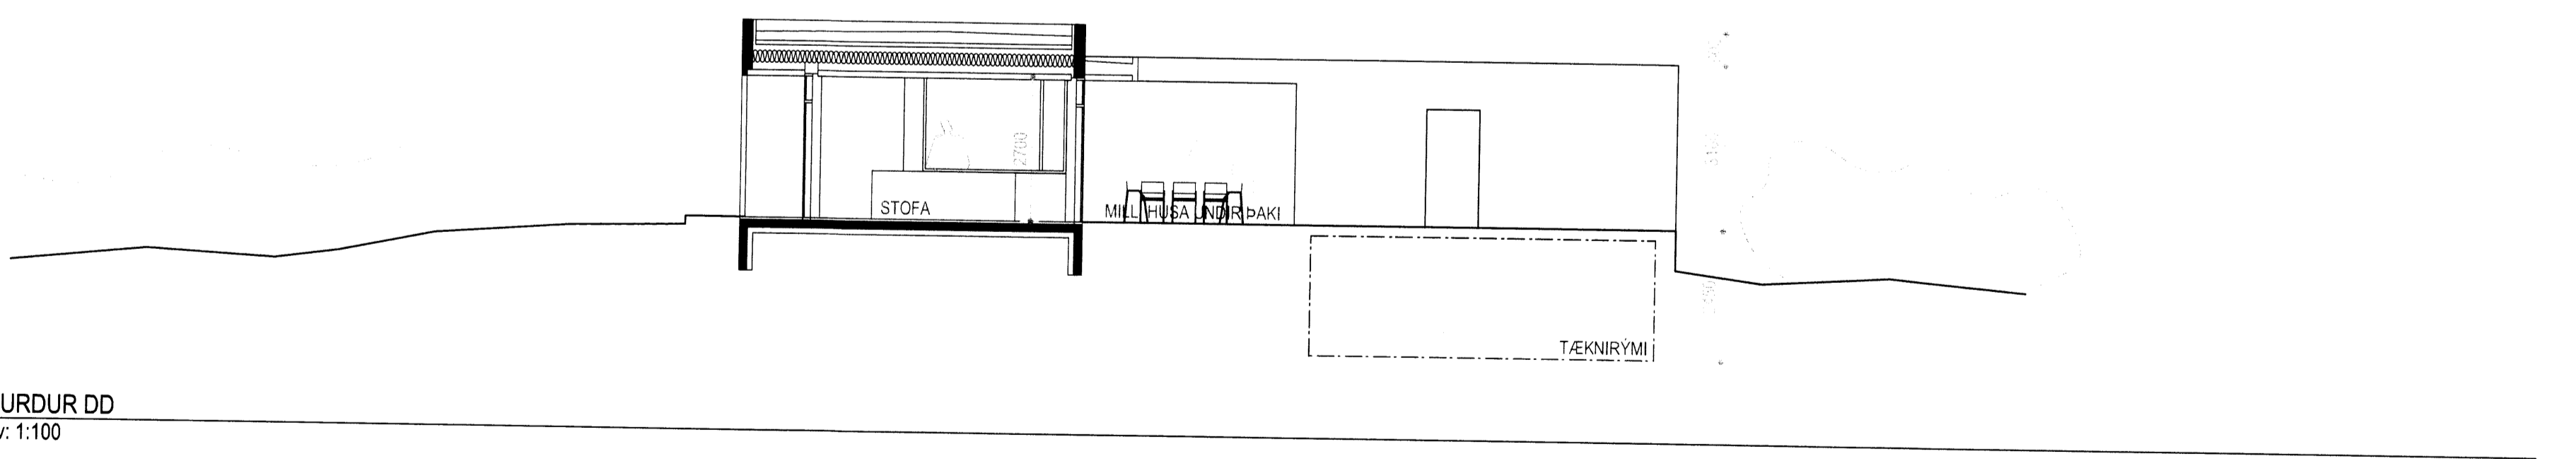

5 SKURDUR EE
mkv: 1:100

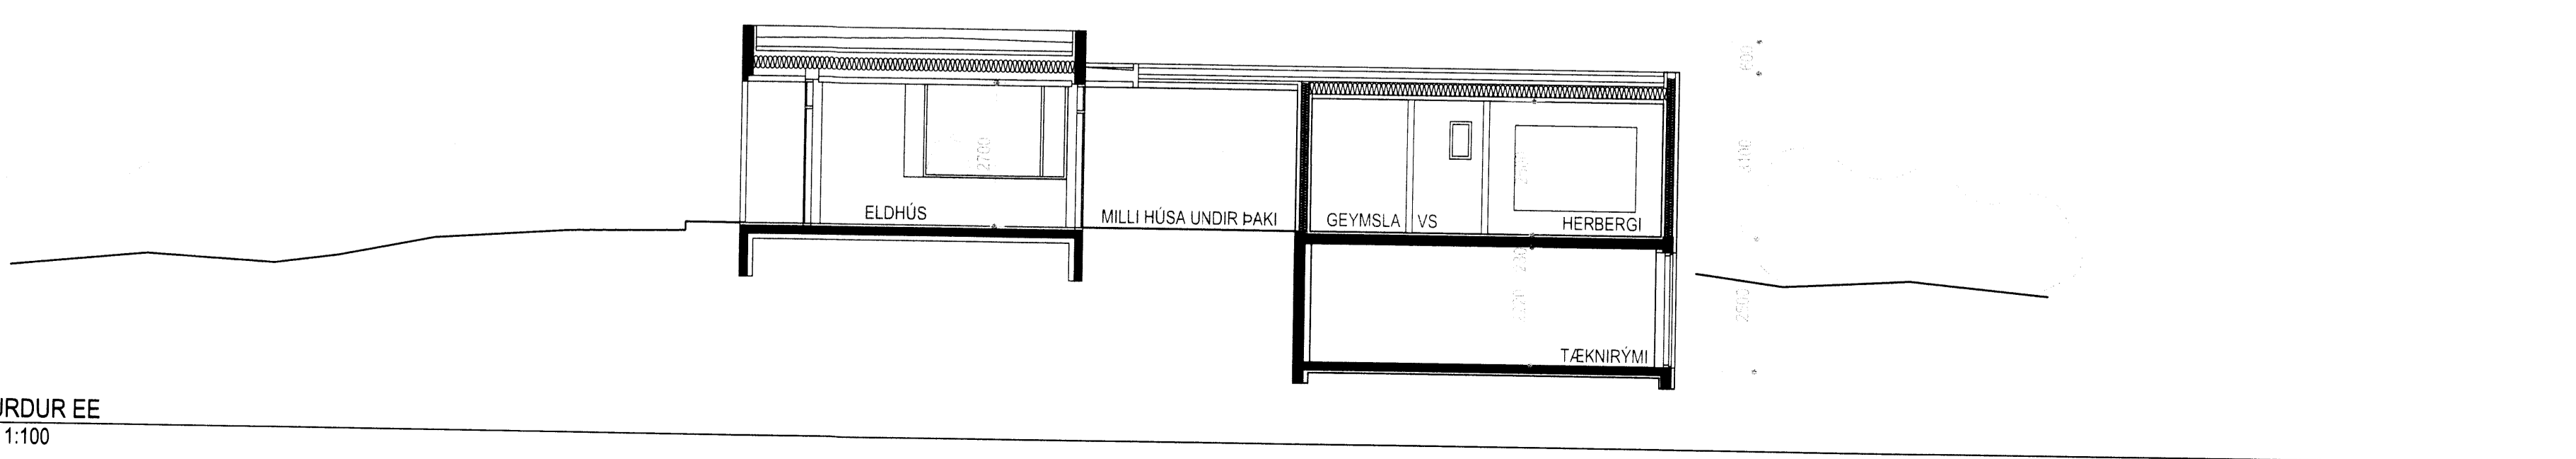

ÖLL MÁL SKAL SANNREYNA Á VERKSTAD ÁÐUR EN SMÍÐI HEFST

- Arngrímur Þorvaldursson arkitekt FAI kt: 040362-3099
- Björgvin Bjarnar Jónsson arkitekt FAI kt: 020464-5509
- Jóhannes Þórðarson arkitekt FAI kt: 121057-2039
- Sigríður Kjartansson arkitekt kt: 121258-2269
- Sigurður Halldórsson arkitekt FAI kt: 100857-2009

ILLGIL 2
NESJAR Í GRAFNINGI
SUMARHÚS

SKURDIR 8194
ADALUPPDRA'TUR

Útgáfa:	03	GLÁMA · KÍM
Dagur:	07.01.2015	Mkv: 1:500
Verkefni:	1405031	BBJ VBT BBJ

Arkitektar Langveggi 10a ehf. 105 Reykjavík
t: 590-8100, f: 590-8101, v: 560-8102 2109
glamokim@glamokim.is, www.glamokim.is