




SNID A-A MKV. 1:10

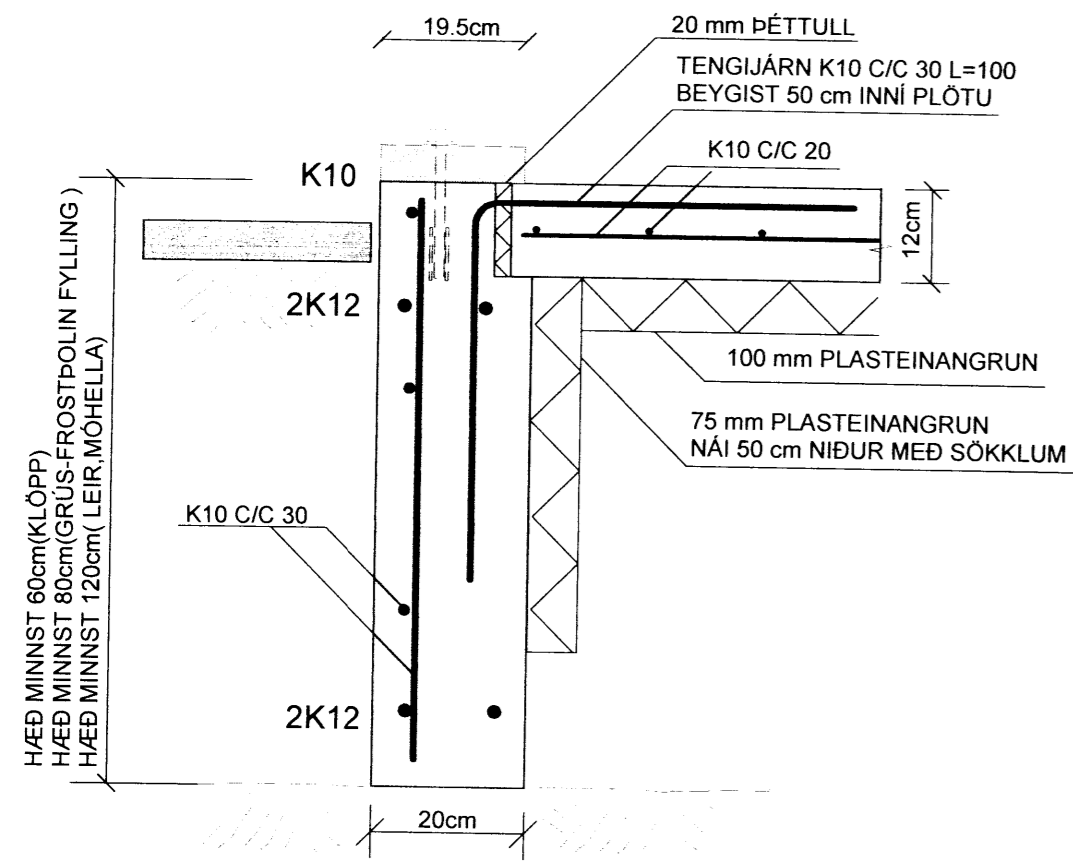

SNID B-B MKV. 1:10

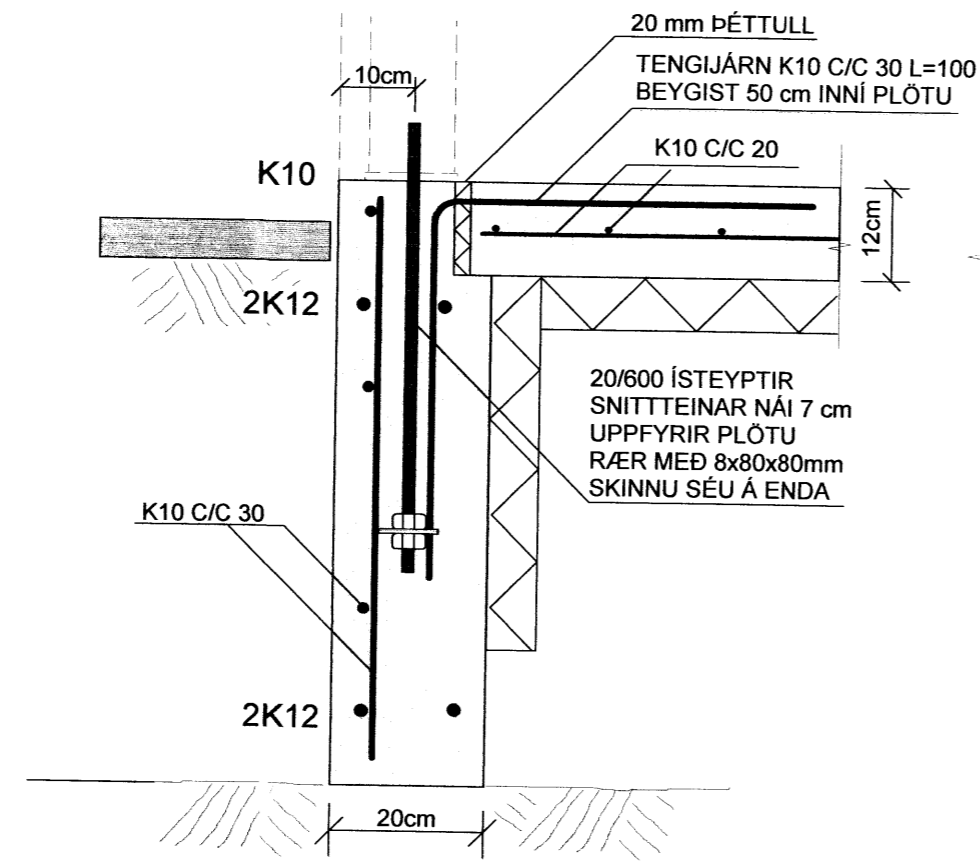


SNID C-C MKV. 1:10

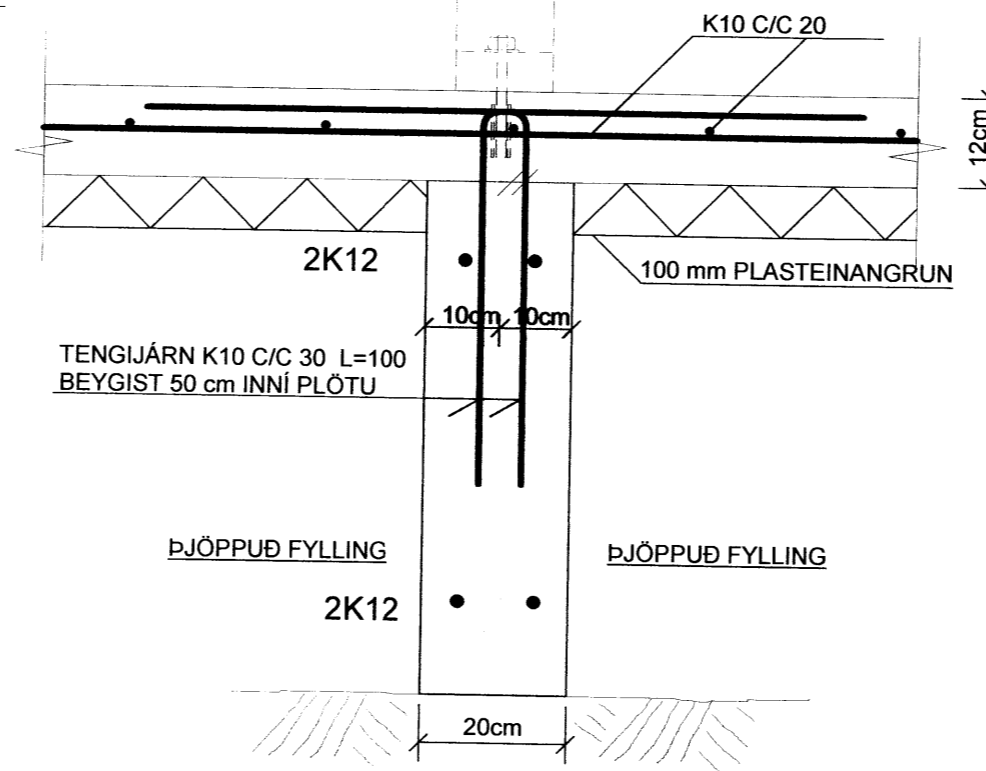


Handwritten signature

SNID D-D MKV. 1:10

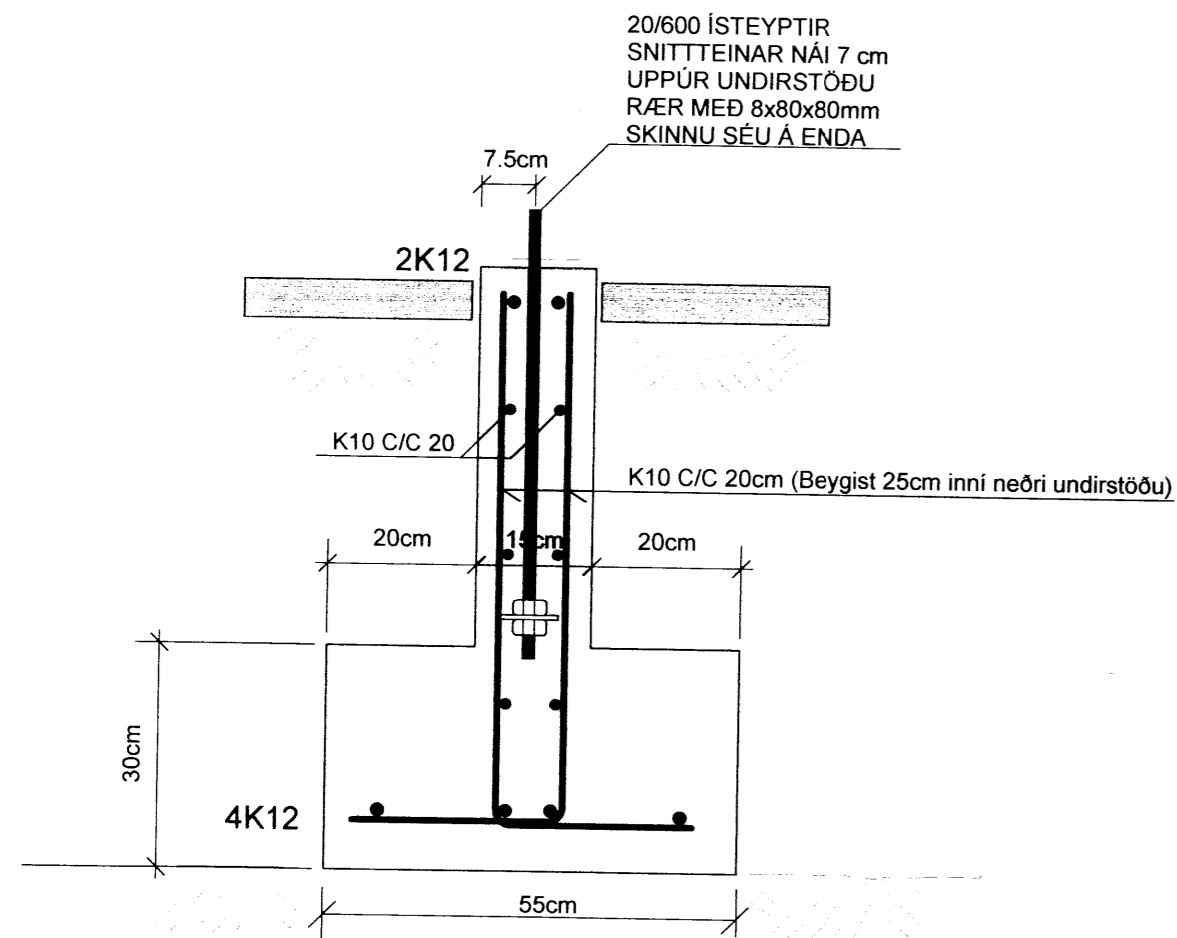

SÚLUUNDIRSTAÐA : U1 , MKV. 1:10

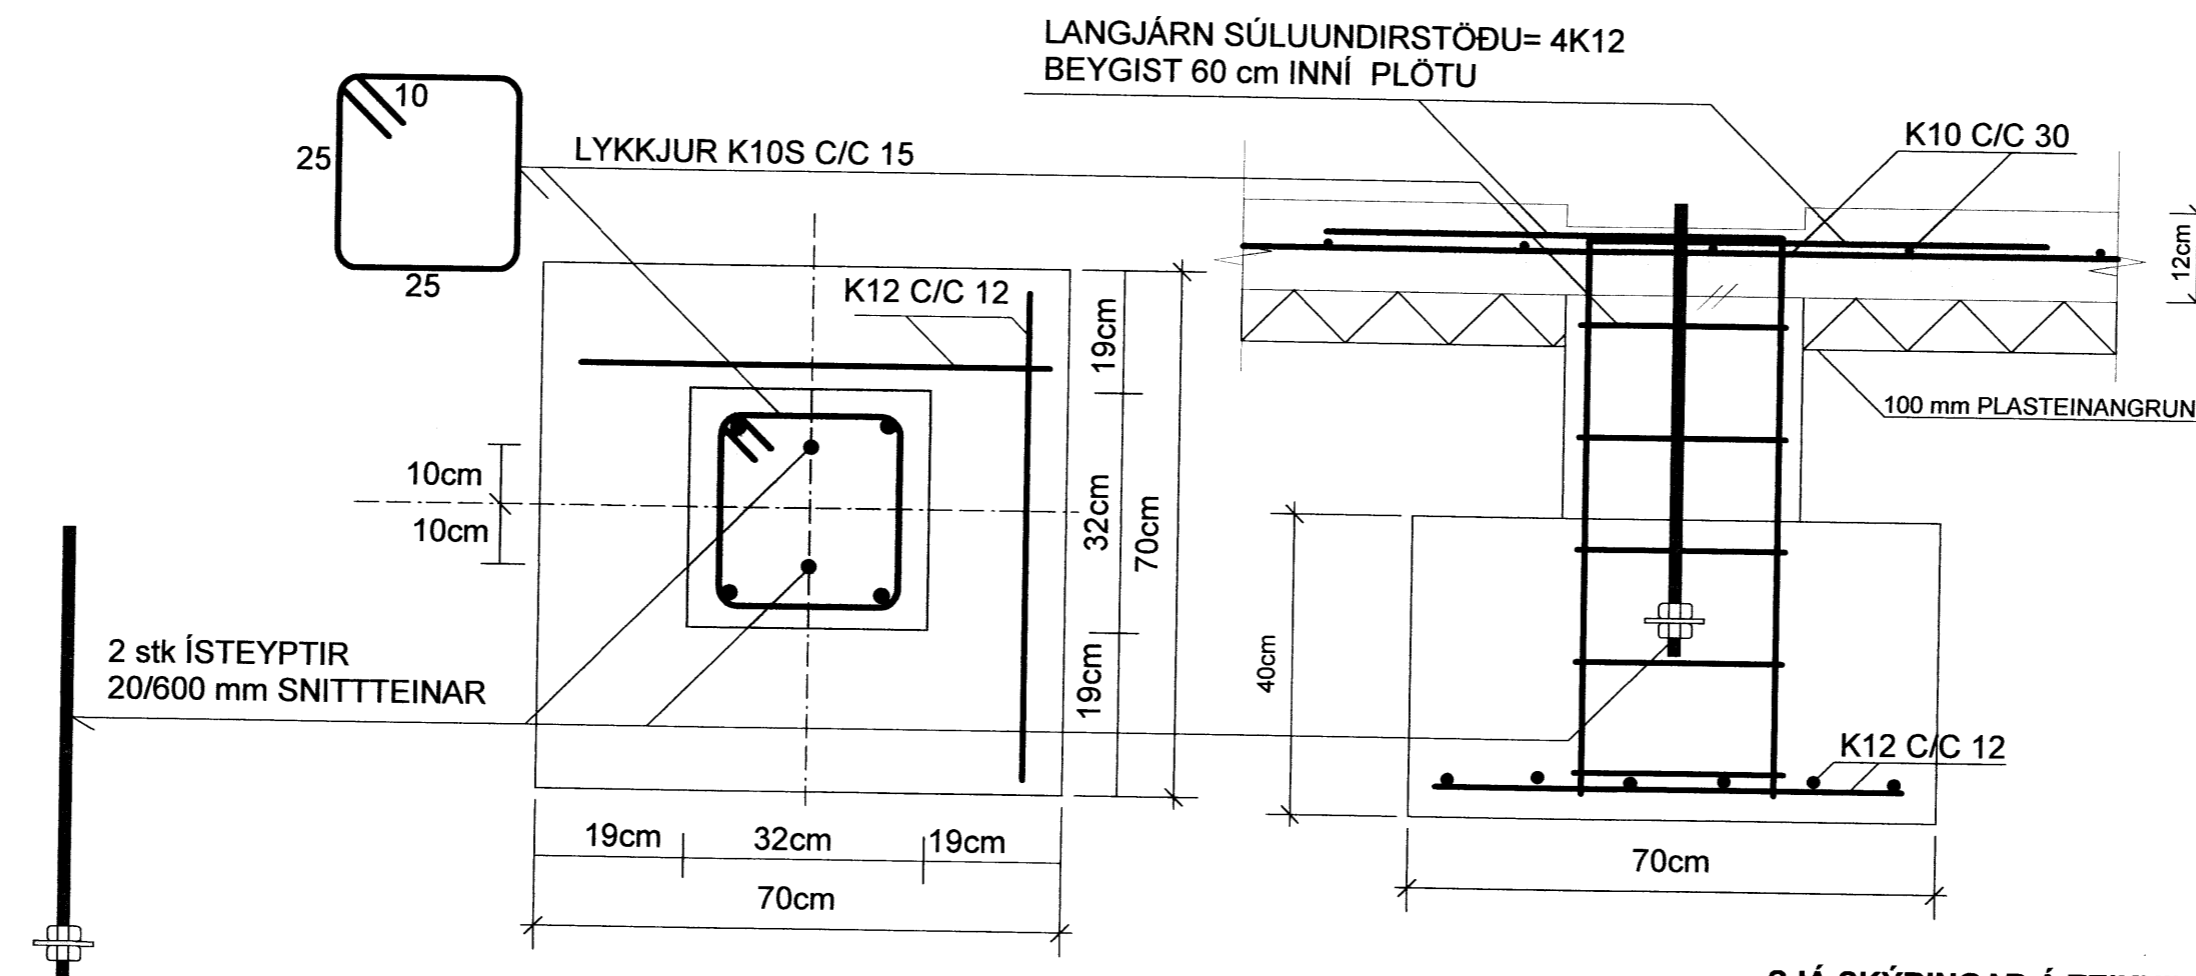

SJÁ SKÝRINGAR Á TEIKNINGU NR. B 101

TEIKN.NR. B102	 Tæknivangur ehf. KT.450586-1889 Kirkjustétt 26 , 113 Reykjavík Sími:564 22 44 , Netf. tv@vortex.is
KVARÐI: 1:50, 1:10	
DAGS. MAI 2016	
HANNAÐ: MG	VERKEFNI: DYNJANDISVEGUR 26, SPÓASTÖÐUM Í BISKUPSTUNGUM
TEIKNAD: MG	BURÐARVIRKI: SNID Í UNDIRSTÖÐUR og SÚLUUNDIRSTAÐA U1
YFIRFARIÐ: <i>Magnús Gylfason</i> Magnús Gylfason KT 201251-4199	<i>Handwritten signature</i> Undirskrift Aðalhönnuðar