




NÚV PALLUR

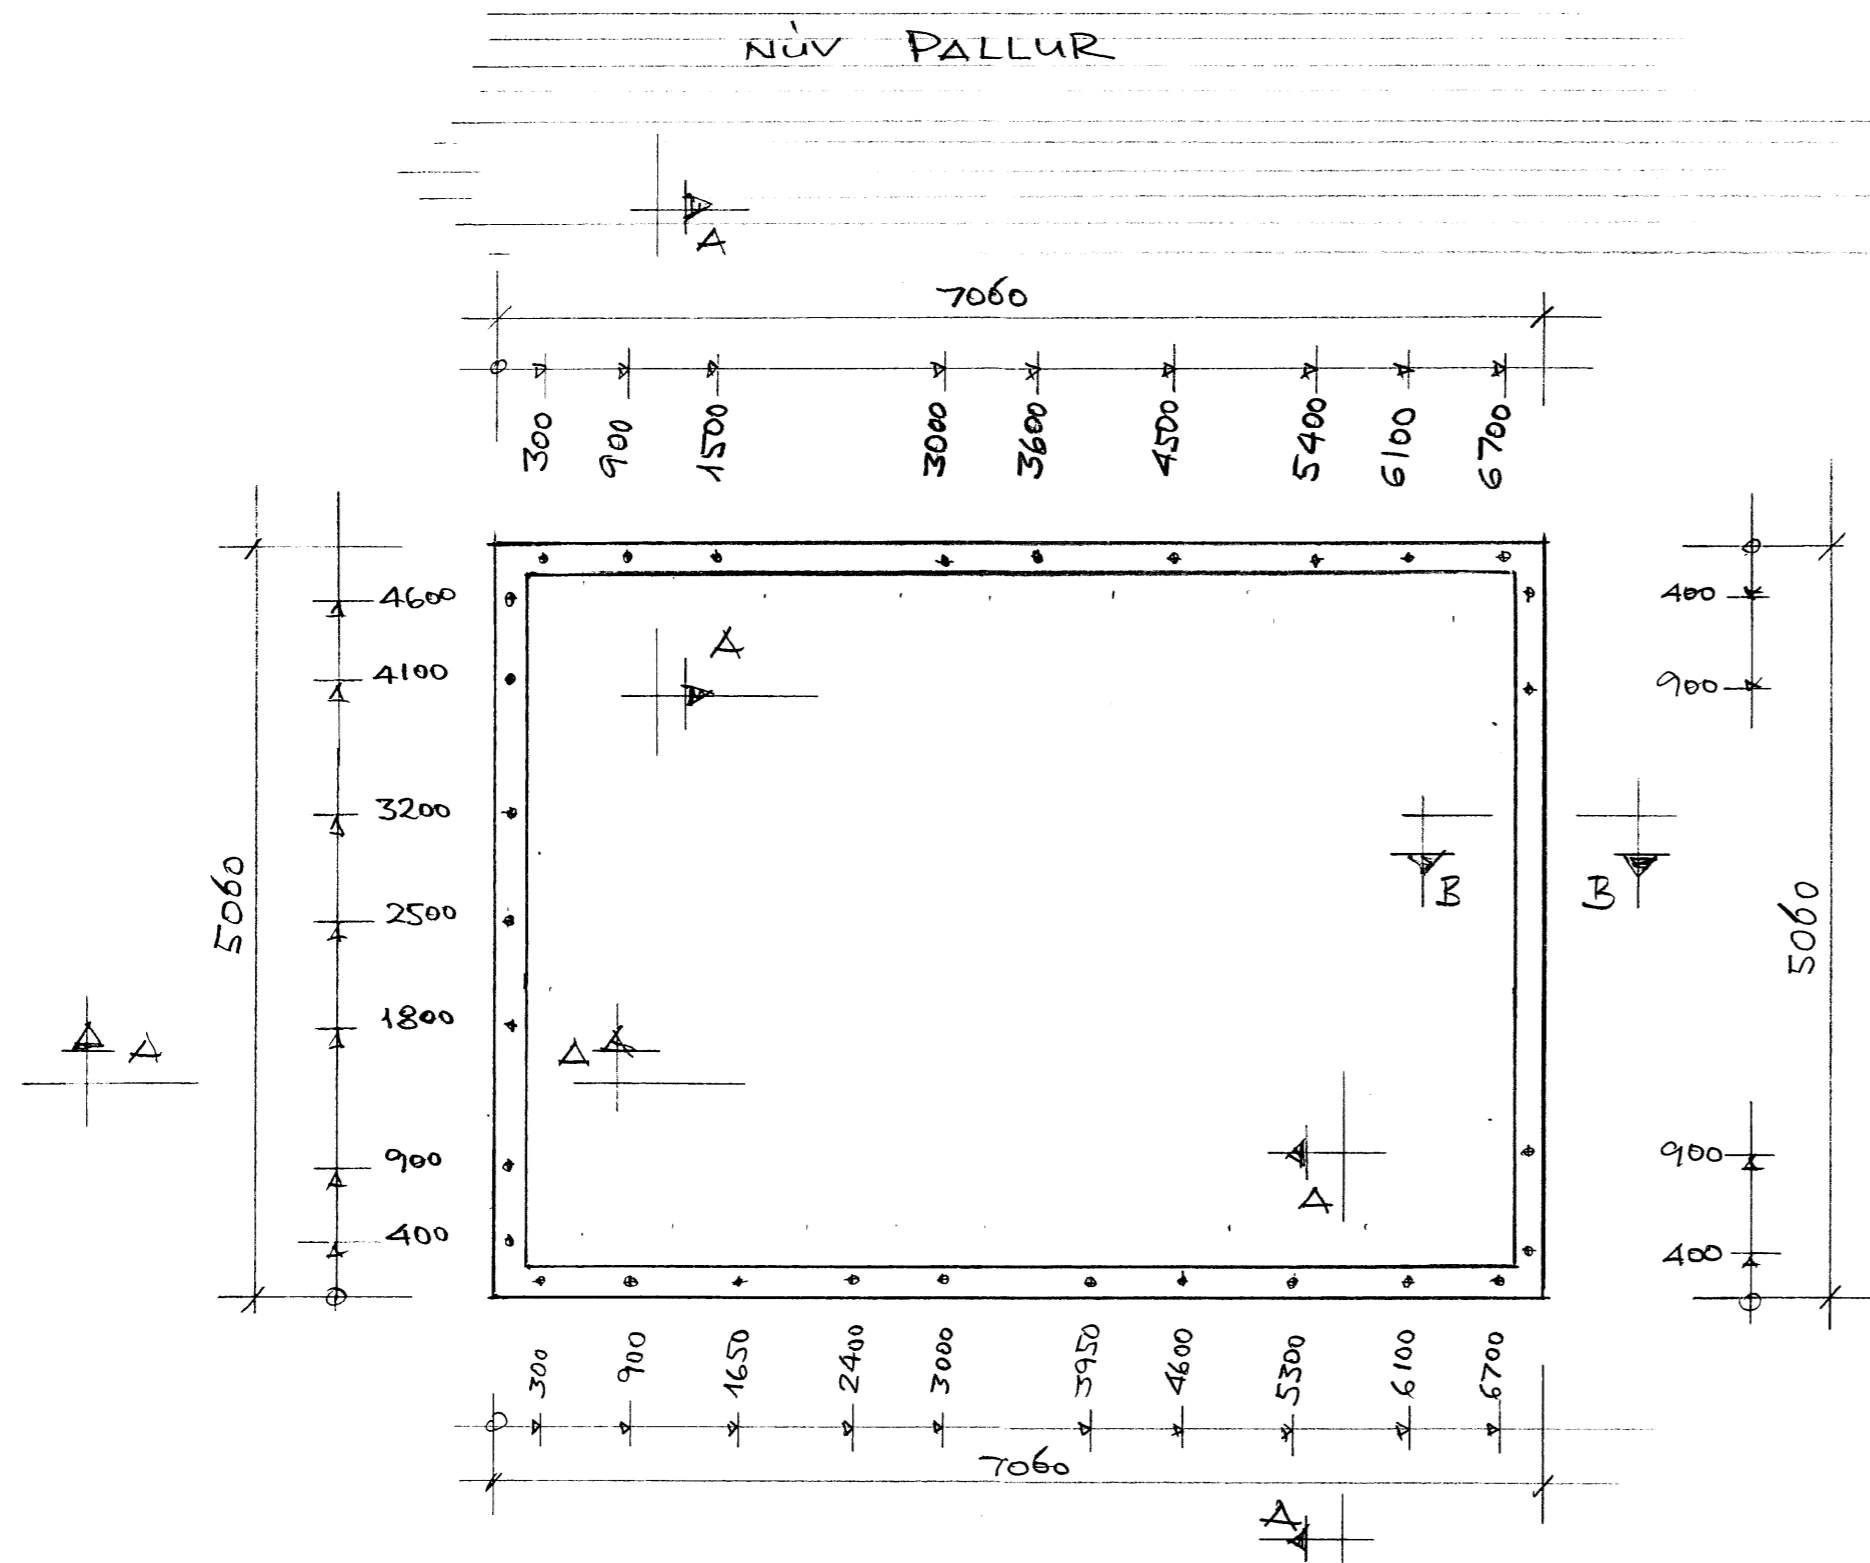

UNDIRSTÖÐUR M 1:50

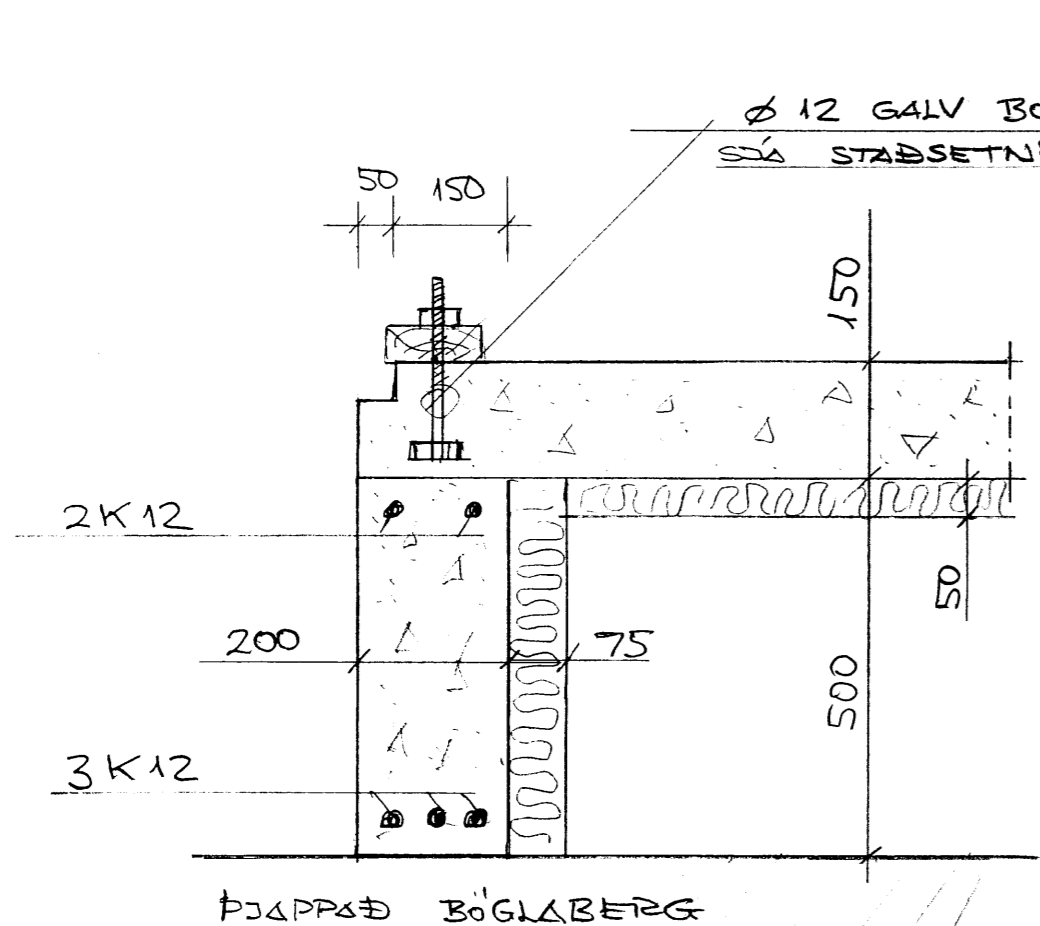

SNID A-A M 1:10

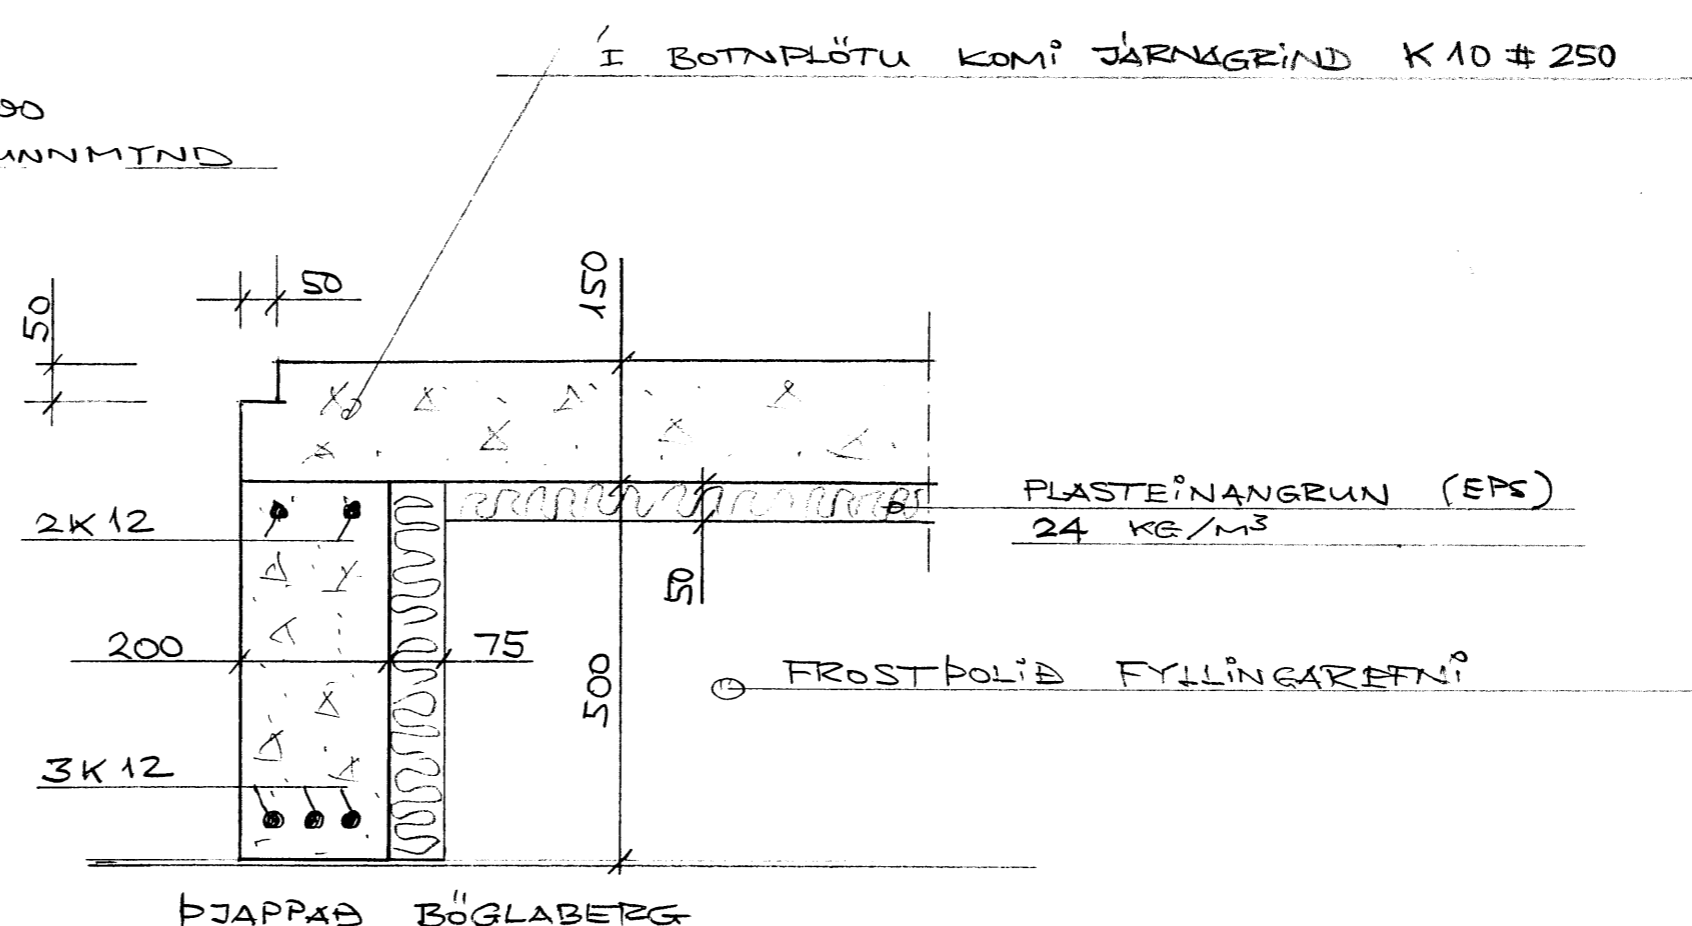

SNID B-B M 1:10

David 877

1)	Máí 2016 VPK	FRUMTÖGÁFA

VILMAR ÞÓR KRISTINSSON  
 BYGGINGAÞEKNIFE. 050648-4439  
 S 893 7075 vilmarthor@gmail.com

VERK  
 PRASTAHÓLAR 11  
 GRÍMSNES OG GRAFNINGSHREPP  
 GEYMSLA MHL 02

UNDIRSTÖÐUR  
 SÉRMYNDIR. 8276

SPRÞ	MKV	VERK NIF	TEIKN NR
AZ	1:10, 1:50	1601	02
TEIKN	REIKN	VFIEF.	
VPK	VPK	VPK	

Vilmar Þór Kristinsson