



Hlið 1 (Vestur)  
1:50

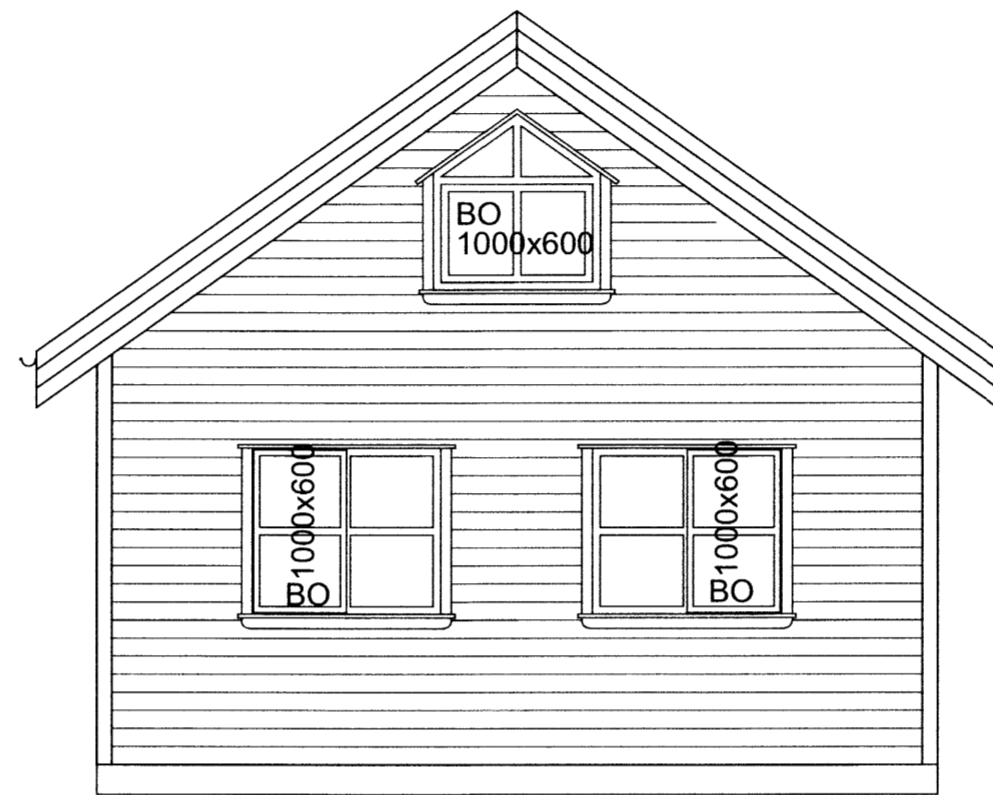

Hlið 2 (Norður)  
1:50

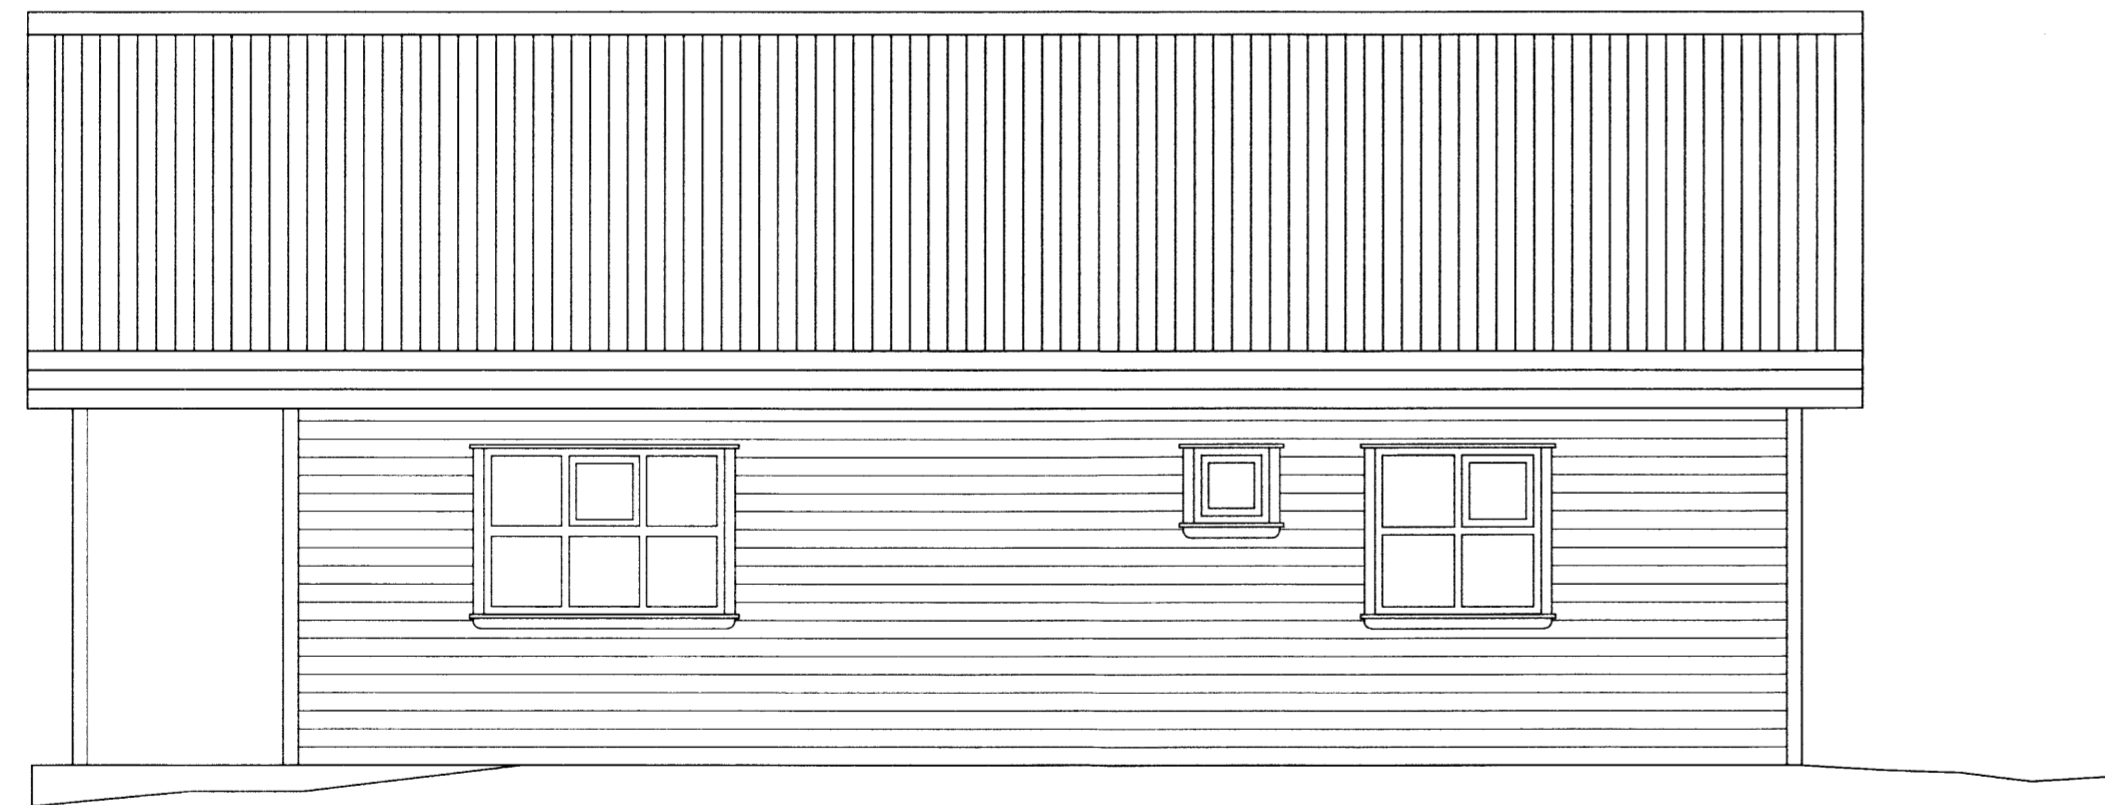


Hlið 3 (Austur)  
1:50



Hlið 4 (Suður)  
1:50

*Sami*

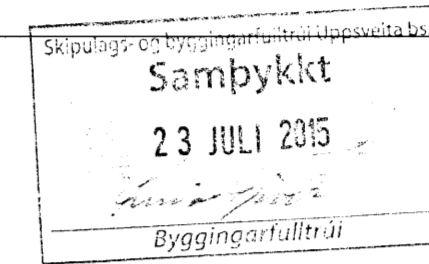

ÚTGÁFUFERILL					
NR.	DAGS.	SKYRINGAR.	HA.	YF.	SP.
A1	25.08.08	BYGGINGARTEIKNING FS	SVa	SVa	SVa
B2	27.07.09	BYGGINGARTEIKNING HAUST 2009	SVa	GHá	SVa
B3	25.08.10	BYGGINGARTEIKNING HAUST 2010	SVa	GHá	SVa
B4	22.08.11	BYGGINGARTEIKNING HAUST 2011	SVa	GHá	SVa
B5	23.07.12	BYGGINGARTEIKNING HAUST 2012	SVa	RGV	SVa
B6	08.04.14	BYGGINGARTEIKNING HAUST 2014	SVa	RGV	SVa

DAGS. UNDIRSKRIFTAR. NAFN OG KT. SAMRÆMINGARHÖNNUNÐAR:  
*8/14/14*  
 UNDIRSKRIFT SAMRÆMINGARHÖNNUNÐAR:  
*Steinn Valdimarsson 221664 2879*

**MANNVIT**  
 VERKFRÆÐISTOFA

HAFNARGATA 90, 230 REYKJANESBÆR, Sími: 422 3636  
 VEFANG: www.mannvit.is NETFANG: mannvit@mannvit.is

HEITI VERKS:

**FRÍSTUNDAHÚS**  
 BYGGT VIÐ FS TIL FLUTNINGS

HEITI TEIKNINGAR:  
 FRÍSTUNDAHÚS  
 ÚTLIT *8344*

TEIKNAD: SVa BLAD NR. N. BL. NR. TÖLVUSKRA: VNR. *3.141.235*

HANNAD: SVa YFIRFARID: RGV MKV: 1:50 NR. TEIKNINGAR: *A102*

DAGS. UNDIRSKRIFTAR. NAFN OG KT. HÖNNUNÐAR: *8/14/14* MANNVIT 430572-0169

UNDIRSKRIFT HÖNNUNÐAR: *Steinn Valdimarsson 221664 2879* UTGÁFA: B6

