


*Alf E.*

Heimtaug RR

Mælakassi RR

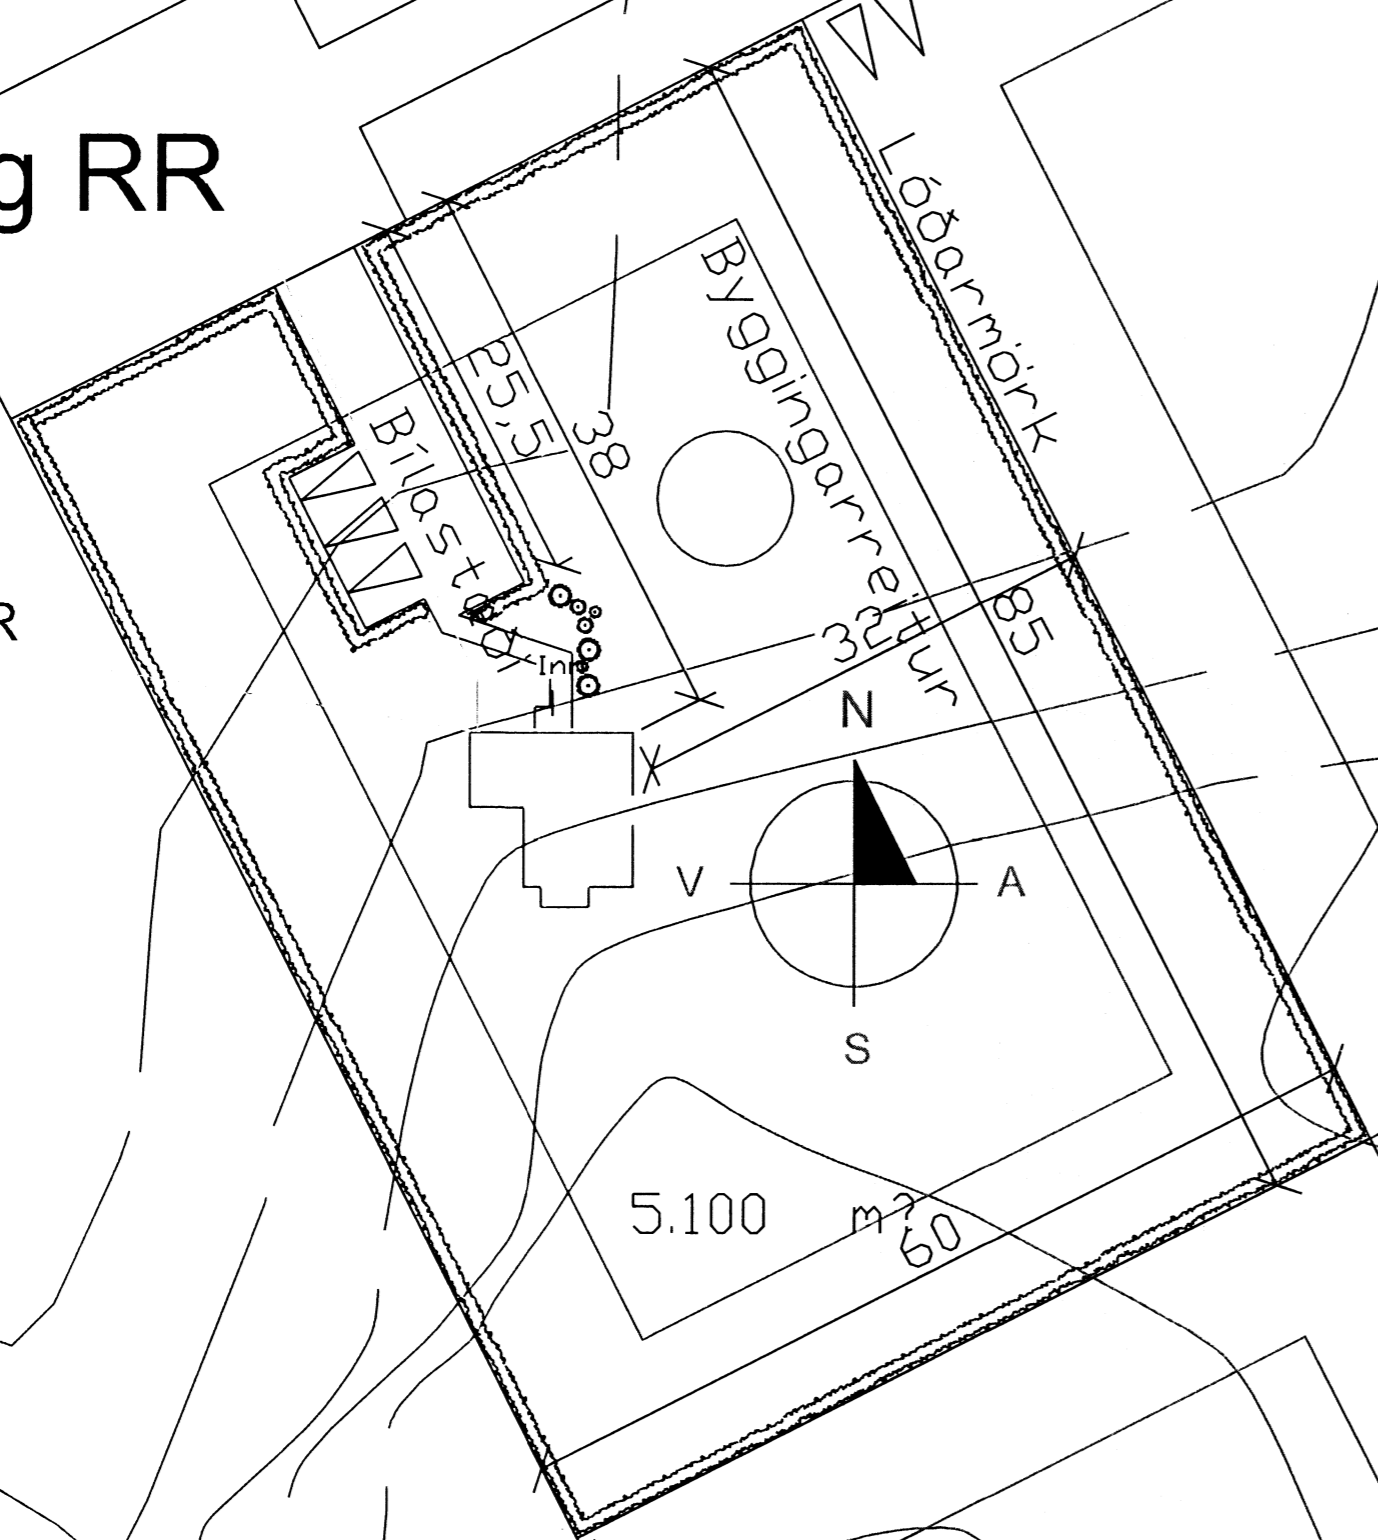

NR	Breylingar	Dags.
A		
B		
C		

### SUMARHÚS

Hofsvík 11  
GRÍMSN. GRAFNINGS.

*Alf E.*

AFSTÖÐUMYND

TEIINN SKRÁ: 20150722 HEIDARBR 15 AFSTÖÐUMYND 1: 500

DAGS: 22.07.2015

Tæknipjónusta lyngmoi@gmail.com GSM 821 - 3990  
**Alberts**

Albert Eðvaldsson Rafmagnstæknifr. Bsc TEIKN: 4 AF 5  
240564-4639 Lyngmói 1, 260 Njaróvík

8383