

Skráningartafla: Borgarbraut 10, Grimsnes- og Grafningshreppi
Landnúmer: 168444
Matshlutanúmer: 01



Skrásetjari: Páll Zóphóniasson
Kennitala: 120742-3379
Útgáfa 4.01t Dags.: 18.3.2008

Uppskipting og lýsing					Stærðir												
D0 Lokun	D1 Rúm hæð-rað	D2 Notkun texti	D3 Höfuð- flokun	D4 Eignar- hald	D5 Brotfötur m²	D5M Miltfötur m²	D6 Slagar m²	D7 Ör m²	D8 Bruttofötur m²	D9 Bruttofötur sh < 1.8	D10a Salarhæð mm	D10b Salarhæð max	D11 Brutto rúmmál m³	D12 Nettofötur m²	D16 Brt. flatarmál m²	Réknitala skiptarúmmáls	D17 Skota rúmmál m³
Matshluti					292.8	0.0	0.0	0.0	167.3	125.5			619.1	144.1	167.3		425.308
Botn													33.5				
A	01 0101	1. hæð ibúð	N	0101	292.8	0.0	0.0	0.0	167.3	125.5			585.6	144.1	167.3		302.464
A	0102	bílskúr	B	0102	41.8				41.8		2.87	2.78	349.0	108.6	125.5	2.78	122.844
A	0103	þak	F	0101	125.5					125.5	0.00	1.48	91.1			3.48	

Athugasemdir

Sameignir sumra

Eignarhald		Skiptarúmmál		
Eignar- hald	Notkun texti	Brt. flatarmál m²	Sereign m³	Sereign og sameign m³
0101	ibúð	125.5	302.464	302.464
0102	bílskúr	41.8	122.844	122.844
	Alls	167.3	425.308	425.308

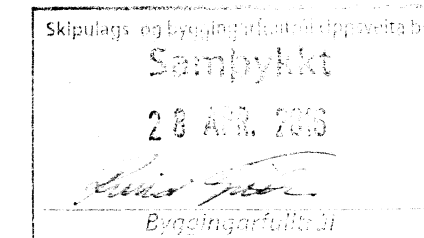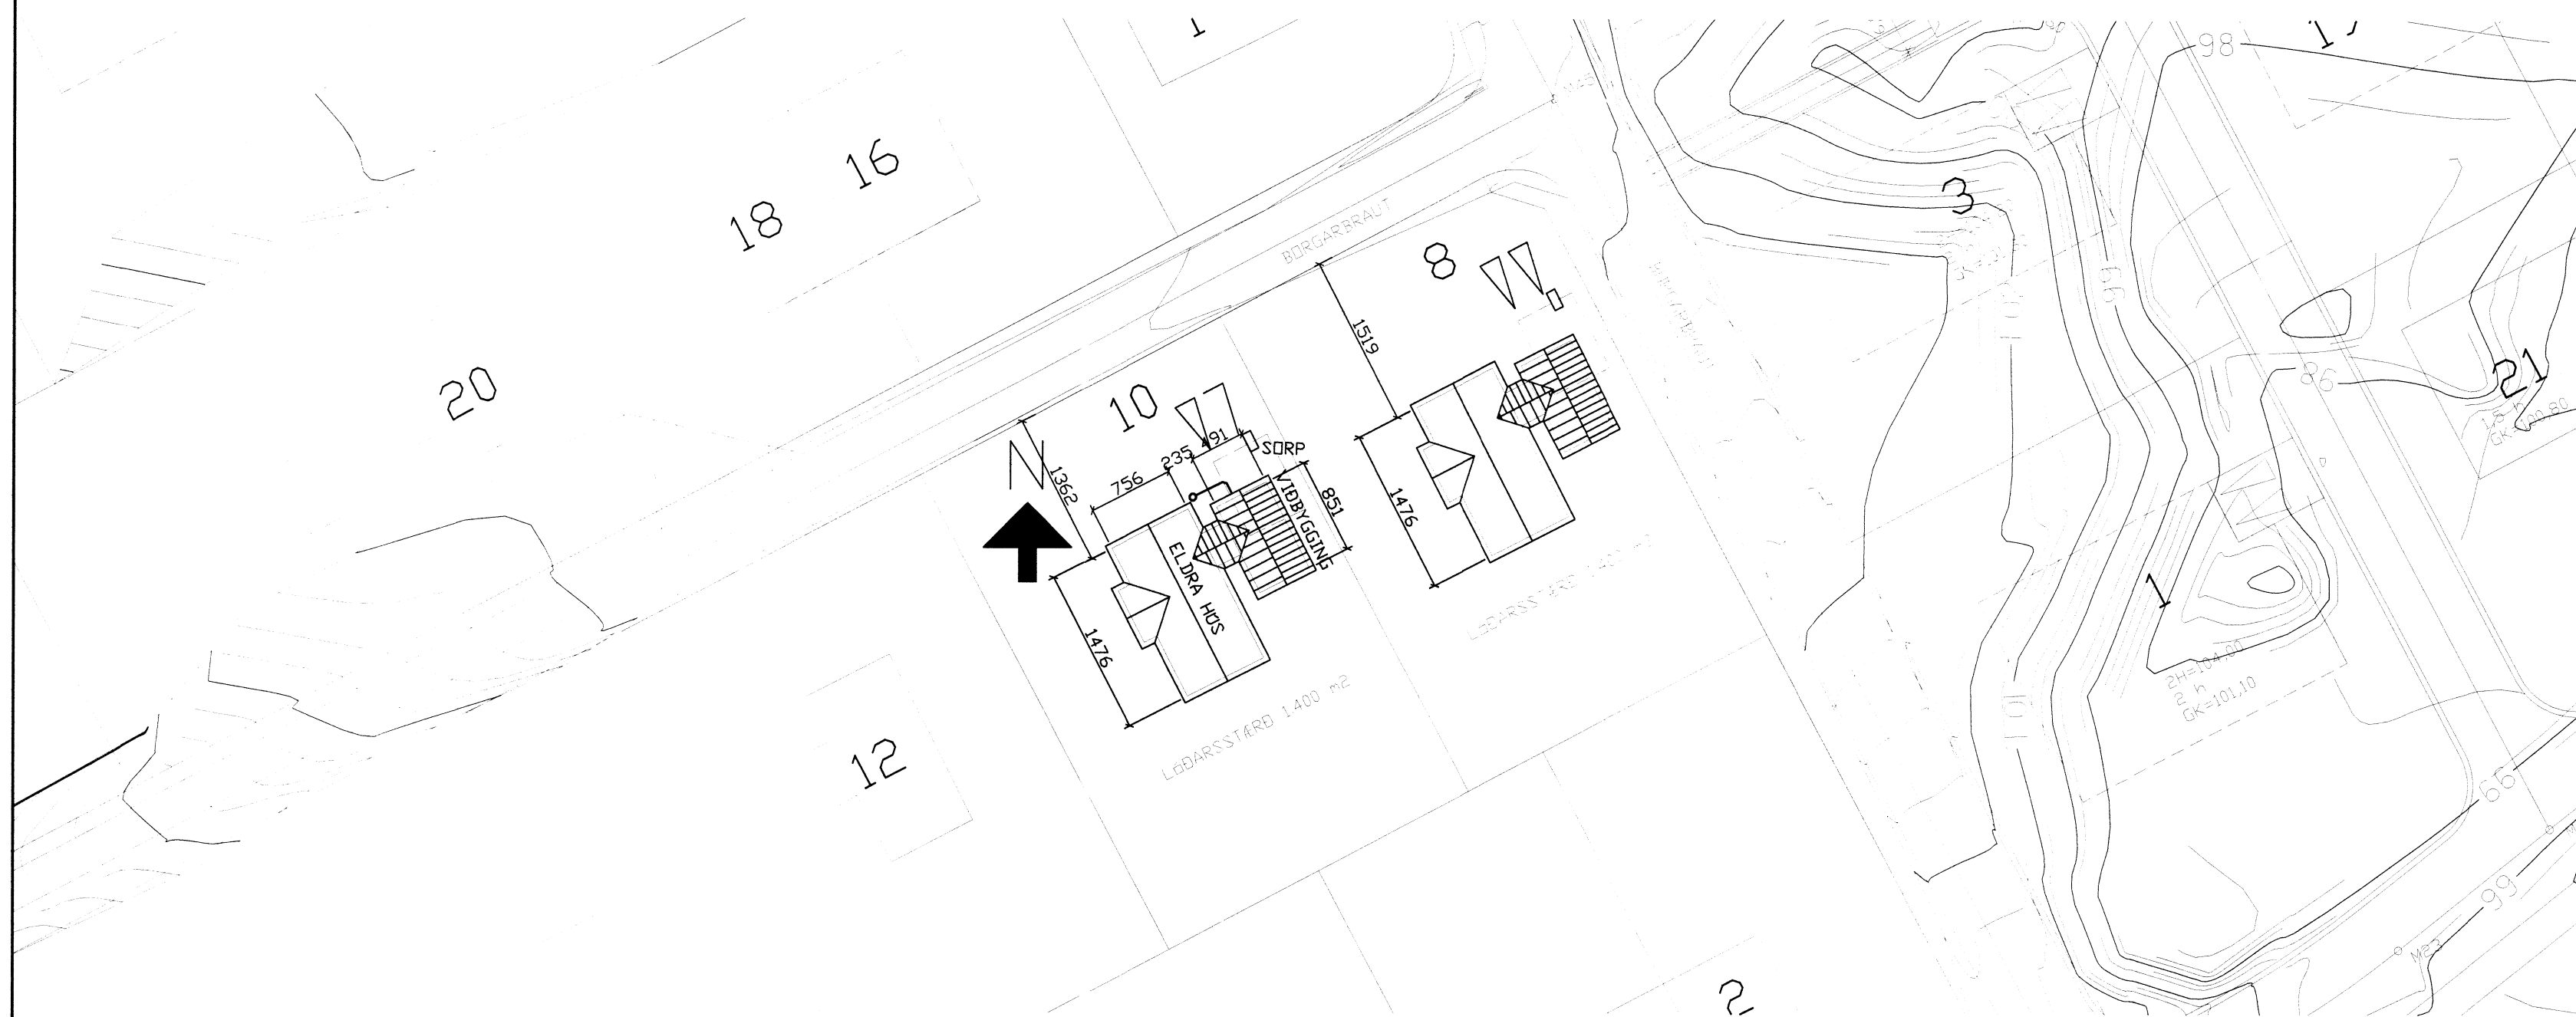

UNDIRRITUN HÖNNUNARSTJÓRA

ÚTG. DAGS SKÝRINGAR TEIK. HANN RÝNT SAMP

tpz Kirkjuvegi 23 900 Vestmannaeyjum Sími 481-2711 tpz@teiknistofa.is www.teiknistofa.is
teiknistofa

ÚTG. DAGS	HANNAÐ	MÆLIKVARDI
JAN. 16	PZ	
YFIRFARID	TEIKNAÐ	
BB	PZ	

SAMPYKKT: Páll Zóphóniasson

BORGARBRAUT 10
GRIMSNES-OG GRAFNINGSHREPPI
SKRÁNINGARTAFLA
AFSTÖÐUMYND

8440.

VERKFANG 1610 TEIKNING 100