




Handwritten signature

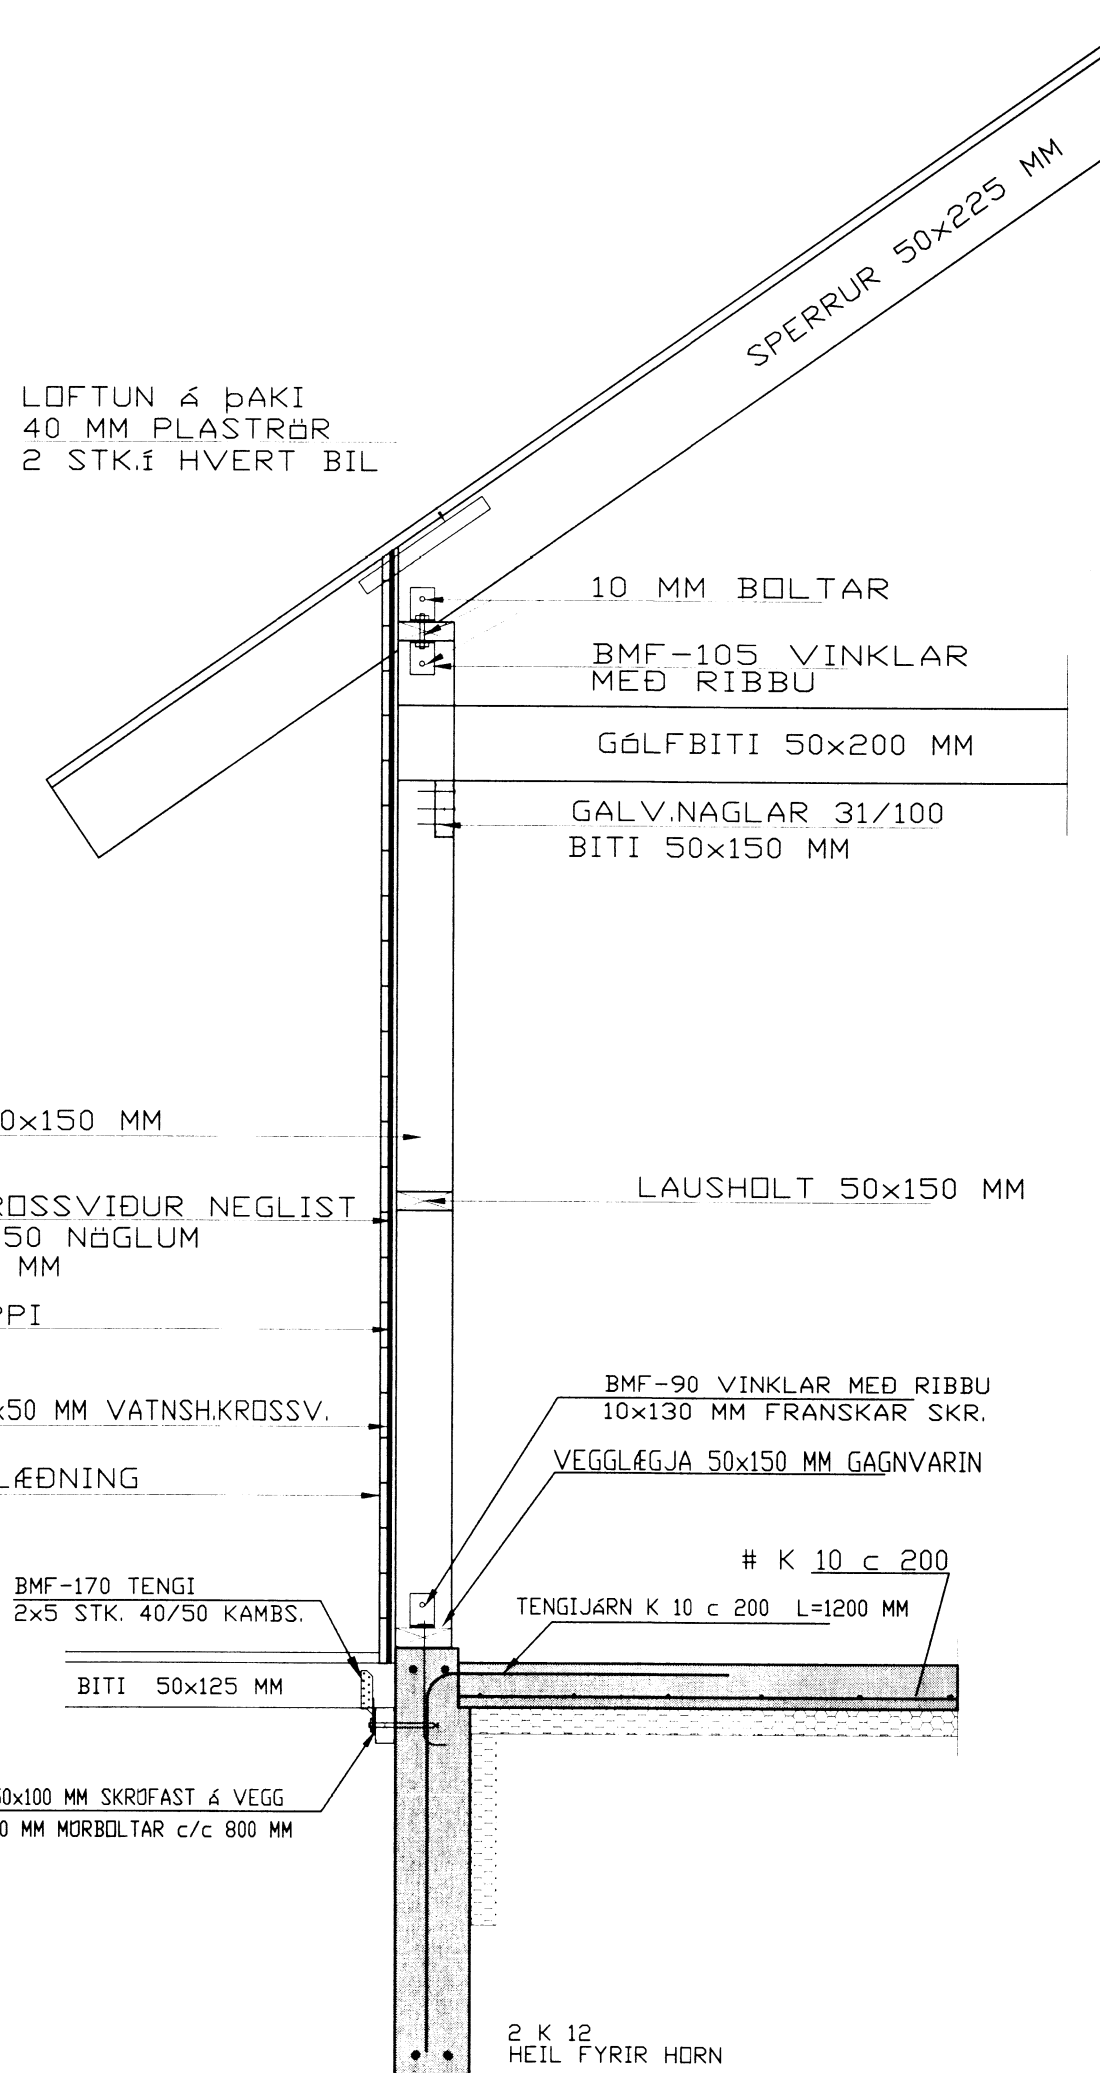

SNID - K 1:20

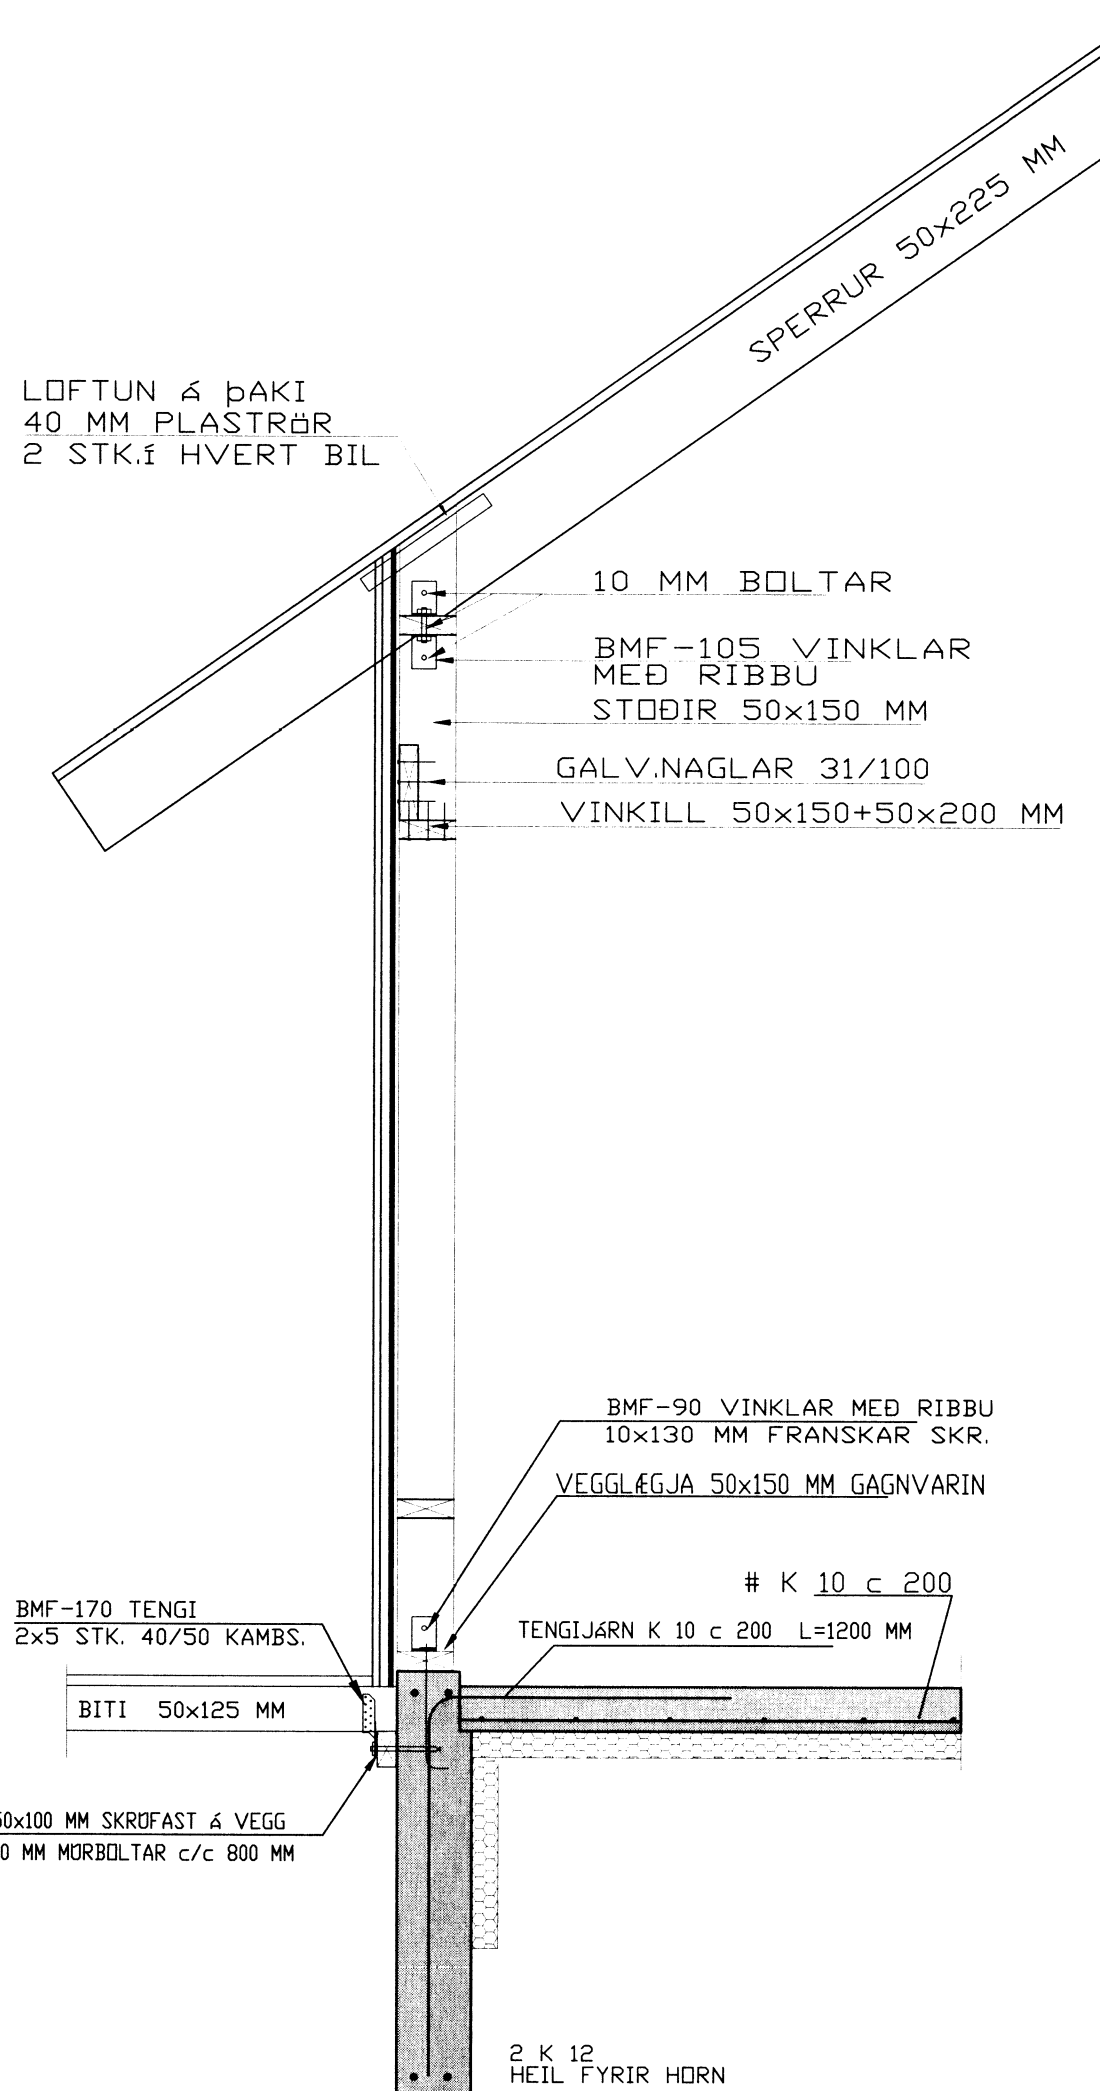

SNID - L 1:20

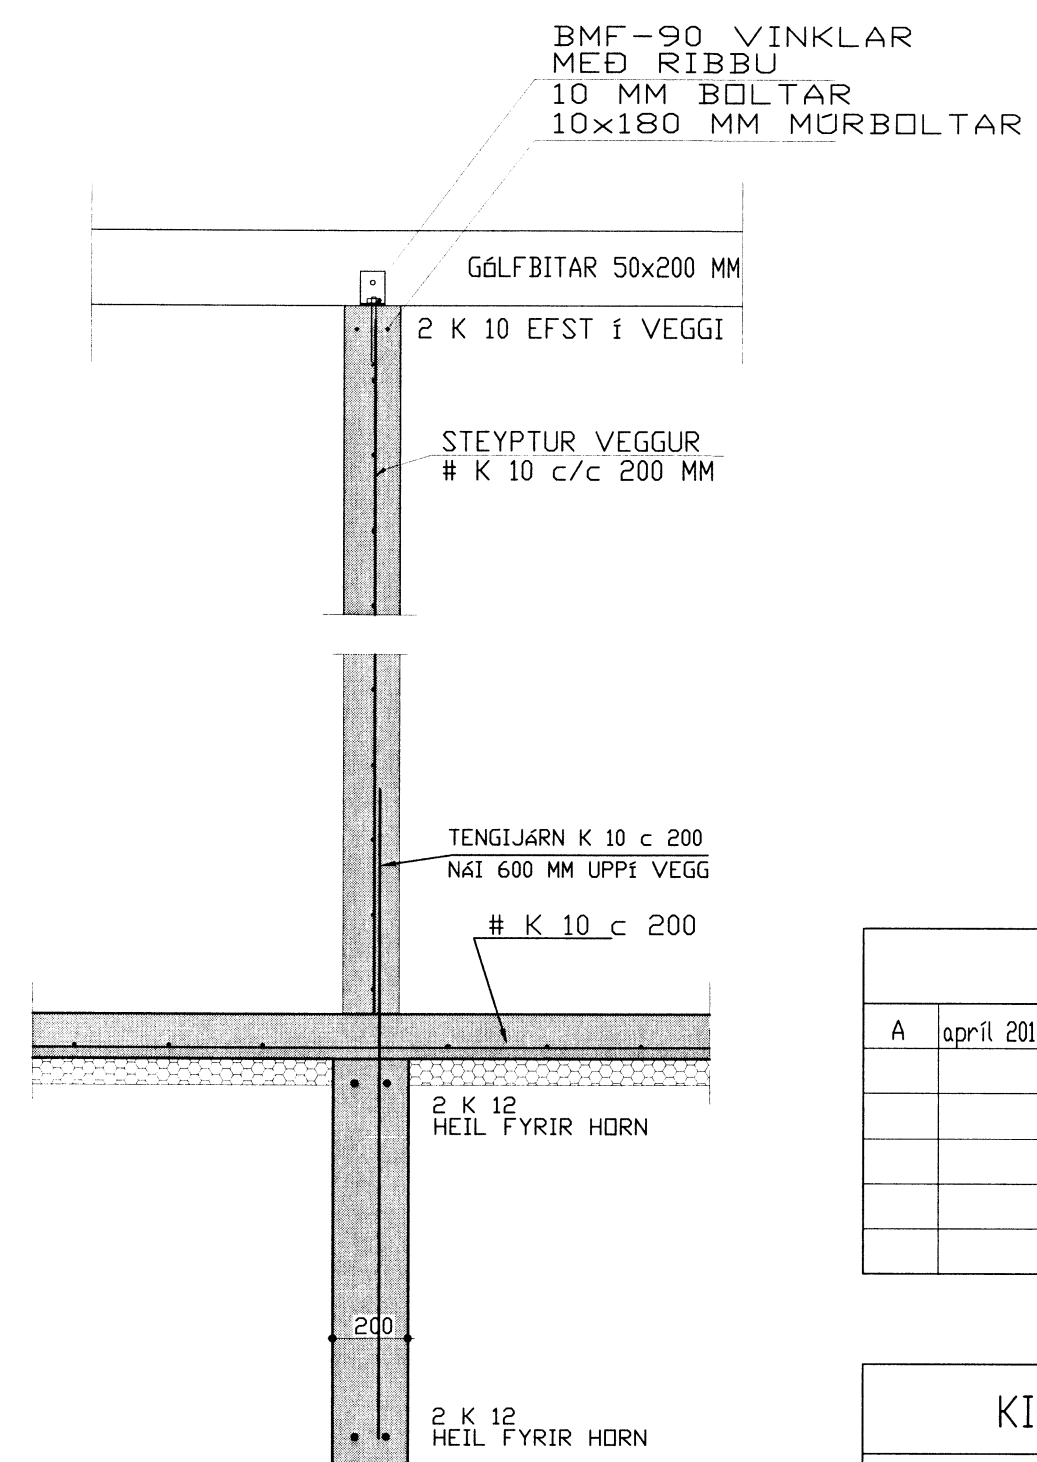

SNID - R 1:20

Breytingar		
A	apríl 2016	snið í steyptan innvegg

KIÐJABERG 16, GRÍMSNESI

HERMANN ISEBARN MFI
 TEIKNISTOFA-HAMRAVIK 82
 s 8487250 kt 050244-4319 netfang his1@simnet.is

Mál	1:20	ÞAKBITAR OG VEGGIR SNID
Dags.	nóv. 2012	
Blad	9	

Yfirfarid

Hannad *Handwritten signature*

8472