
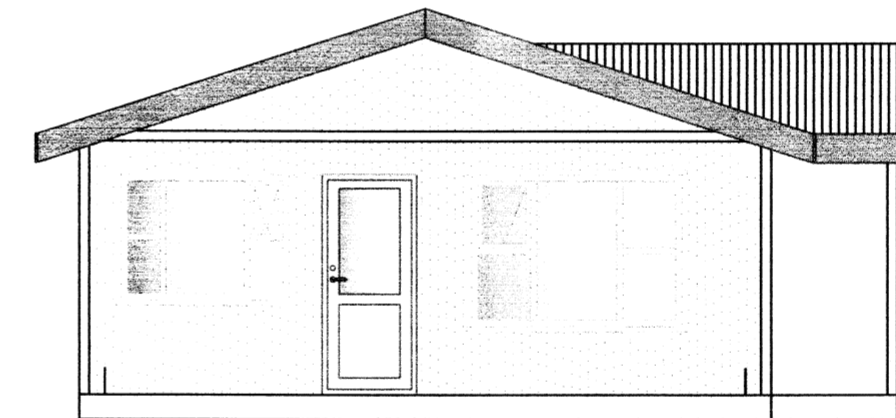
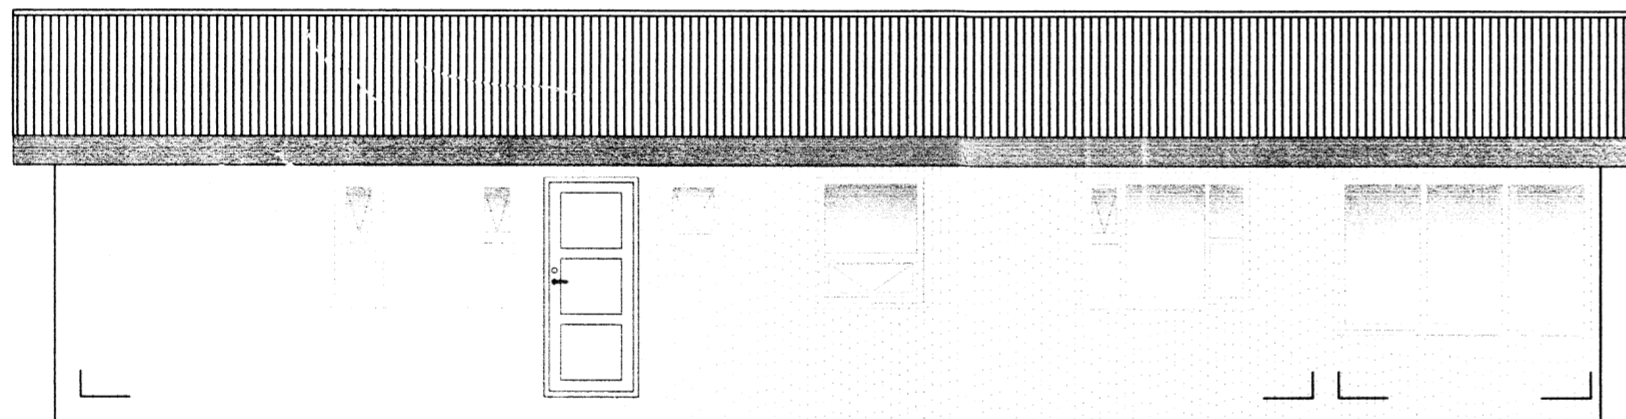
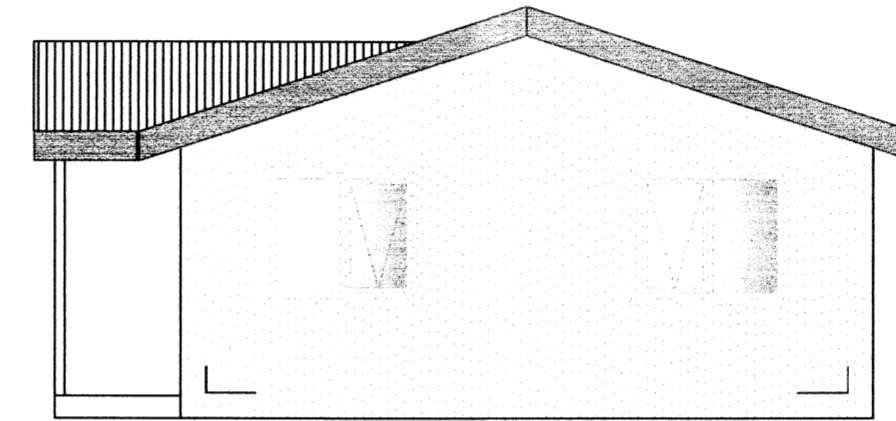


Oddsholt 33, Grímsnesi

RAFLAGNATEIKNINGAR

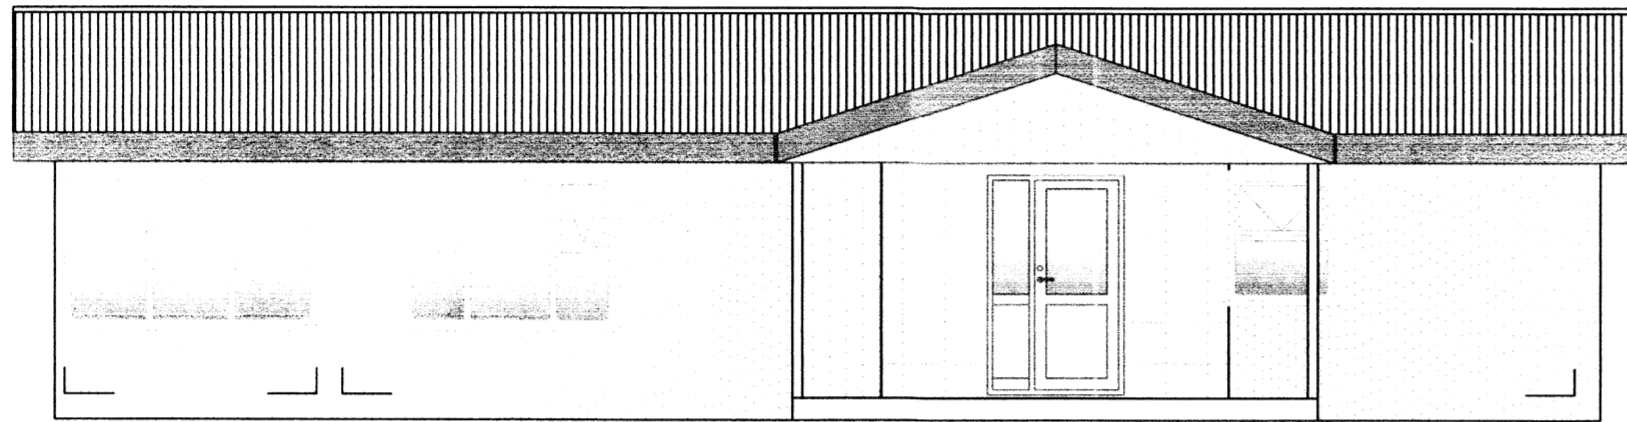

TEIKNINGASKRÁ

- NR. 0 RAFLÖGN FORSÍÐA
- NR. 1 RAFLÖGN AFSTÖÐUMYND, SNIÐ OG SKÝRINGAR
- NR. 2 RAFLÖGN SÖKKULSKAUT
- NR. 3 RAFLÖGN LÁGSPENNULAGNIR
- NR. 4 RAFLÖGN SMÁSPENNULAGNIR
- NR. 5 RAFLÖGN OFNAR
- NR. 6 RAFLÖGN OFNALAGNIR
- NR. 7 RAFLÖGN EINLÍNUMYND



RAFLAGNATEIKNINGAR
ÞÓR STEFÁNSSON RAFIÐNFRÆÐINGUR
EYRAVEGI 32 SELFOSSI SÍMAR 482 3480 & 897 8718 FAX 482 3366
HEIMASÍMI 482 2726 KENNITALA: 211261-3749, netfang:raffeikn@gmail.com

Maí 2016