




VESTUR

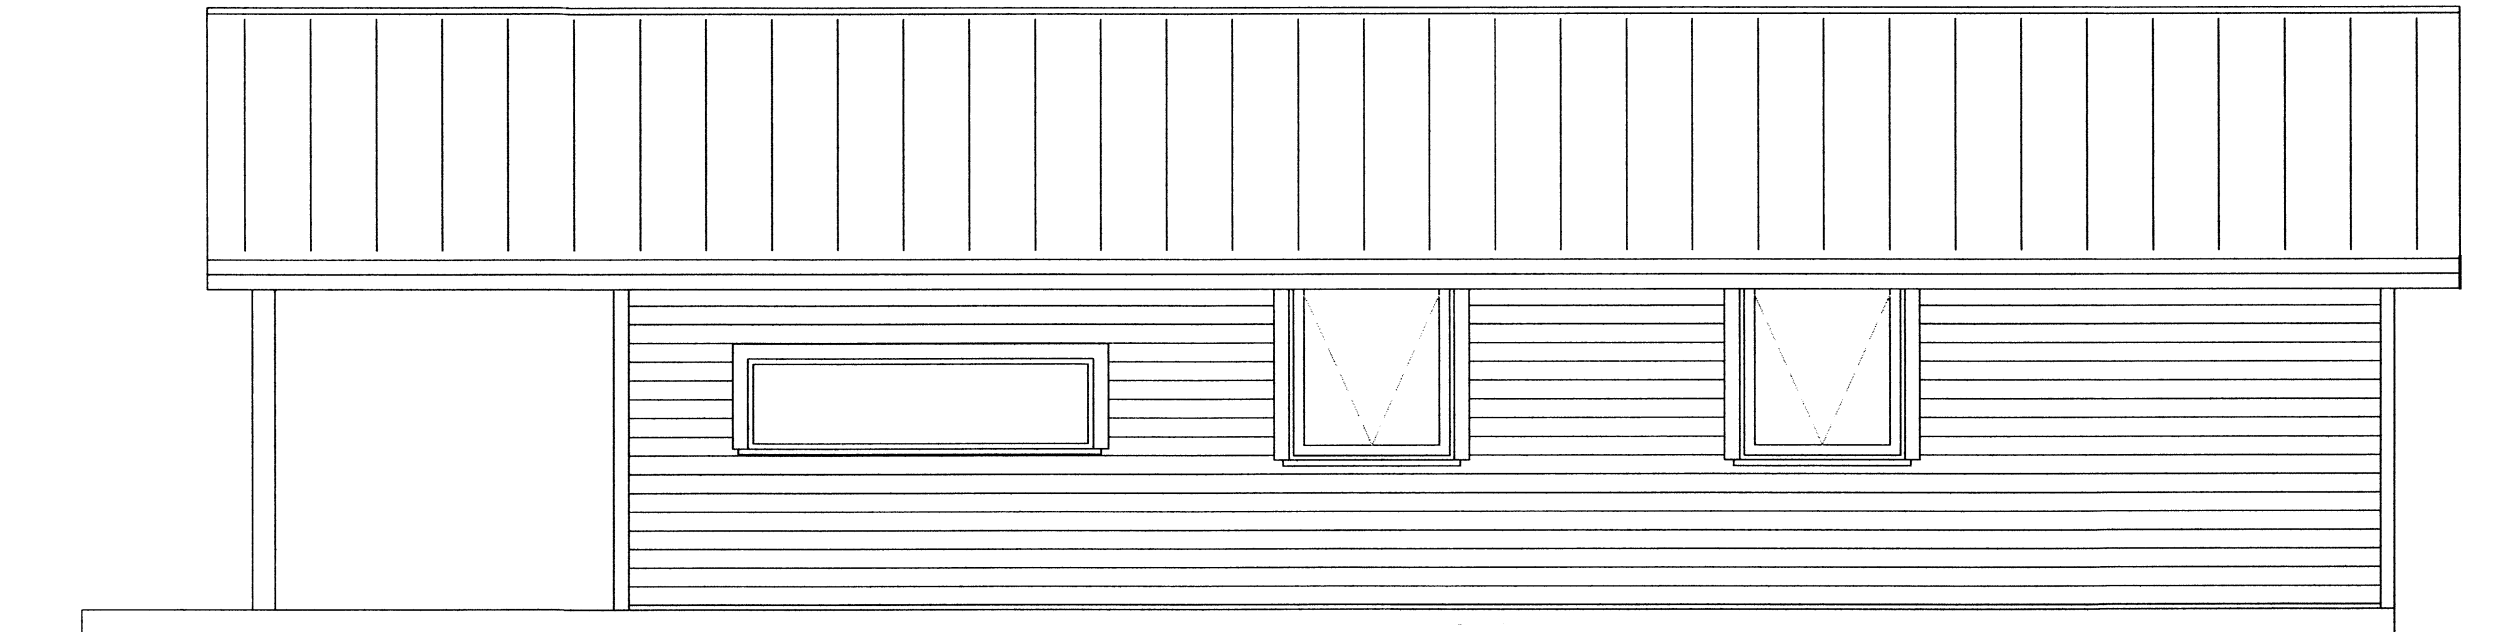

AUSTUR

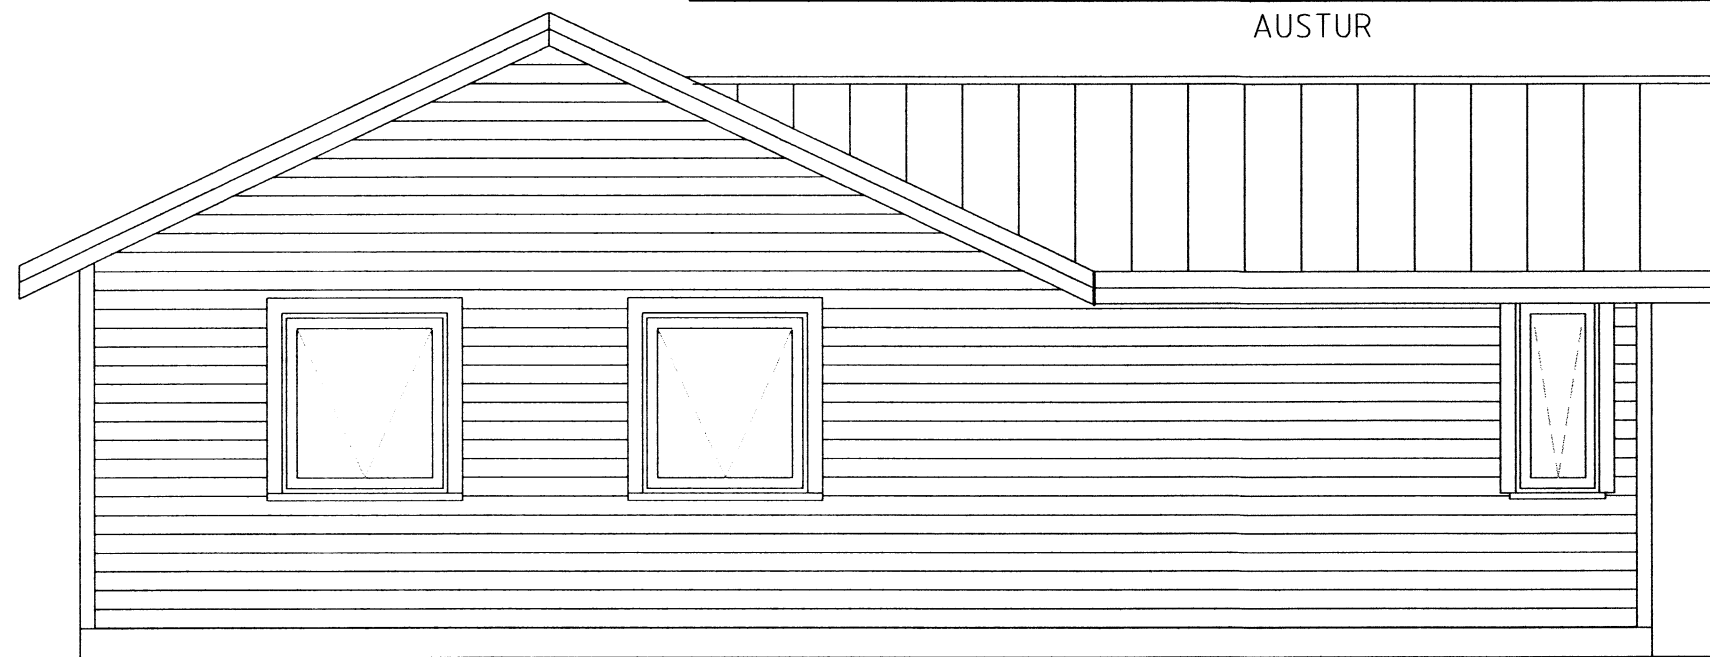

NORDUR

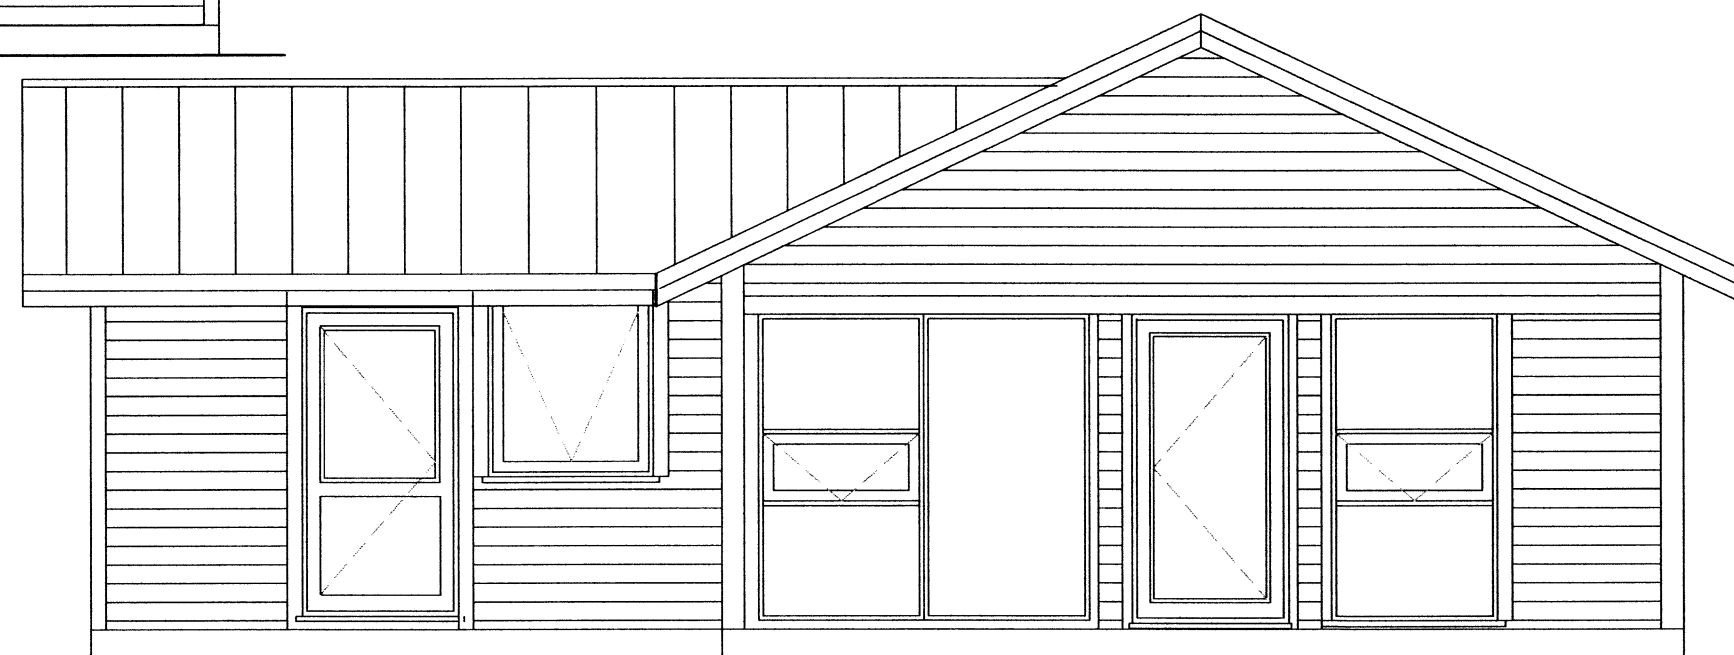

SUBUR

Skipulags- og byggingarfulltrúi Uppveita bs.
Samþykkt
 24. NOV. 2015
Aspí Góðsátt
 Byggingarfulltrúi

es TEIKNISTOFAN Hyrjarhöfði 2
 S: 8960640 kjo.sig@simnet.is

Galtaföt 16	
ÚTLIT	MV: 1:50
	MV:
	MV:
HAUÐAR: kjartan sigurðsson	TEIKNAR: kjartan sigurðsson
VERKUNUMER:	SKRÁARNAFN: galtaföt16.DWG
DAÐSETNING:	TEIKNINGUNUMER:
28.10.2015	A-03

121066-5809