




SUDUR

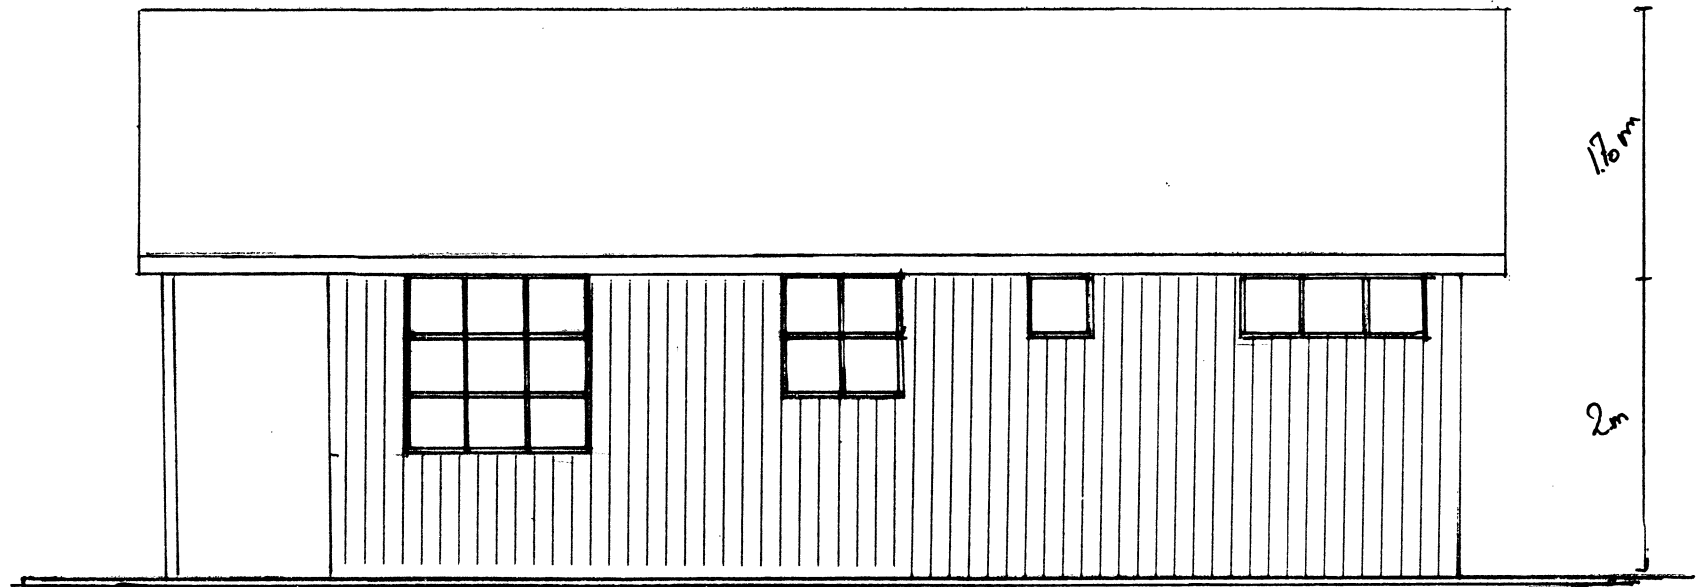

AUSTUR

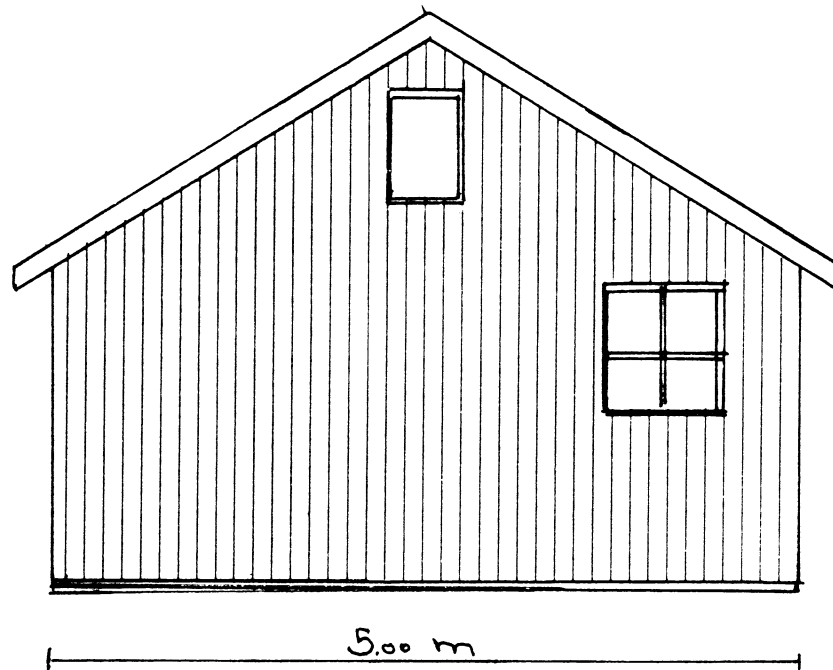

NORDUR

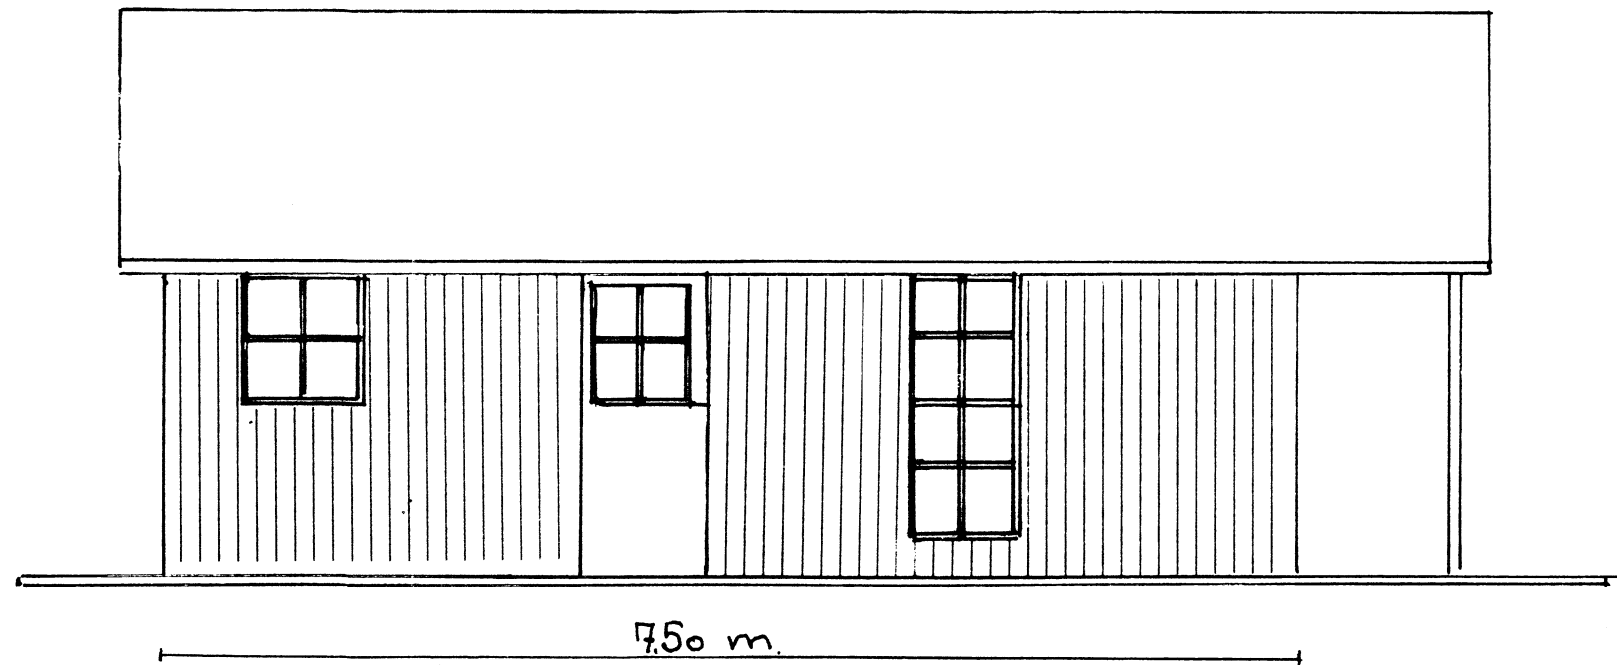

VESTUR

*Skp. 13. 55
Helgubraut 17.
Kristinn Gunnarsson*

Sumarhús	M. 1:50
Teik. Kristinn Gunnarsson Hismi	
Helgubraut 17.	
37.5 m ²	Bl 1.