



Skípulags- og byggingarfulltrúi
 Uppsýsla bs.,
 21.09.2014
 MÓTEKID

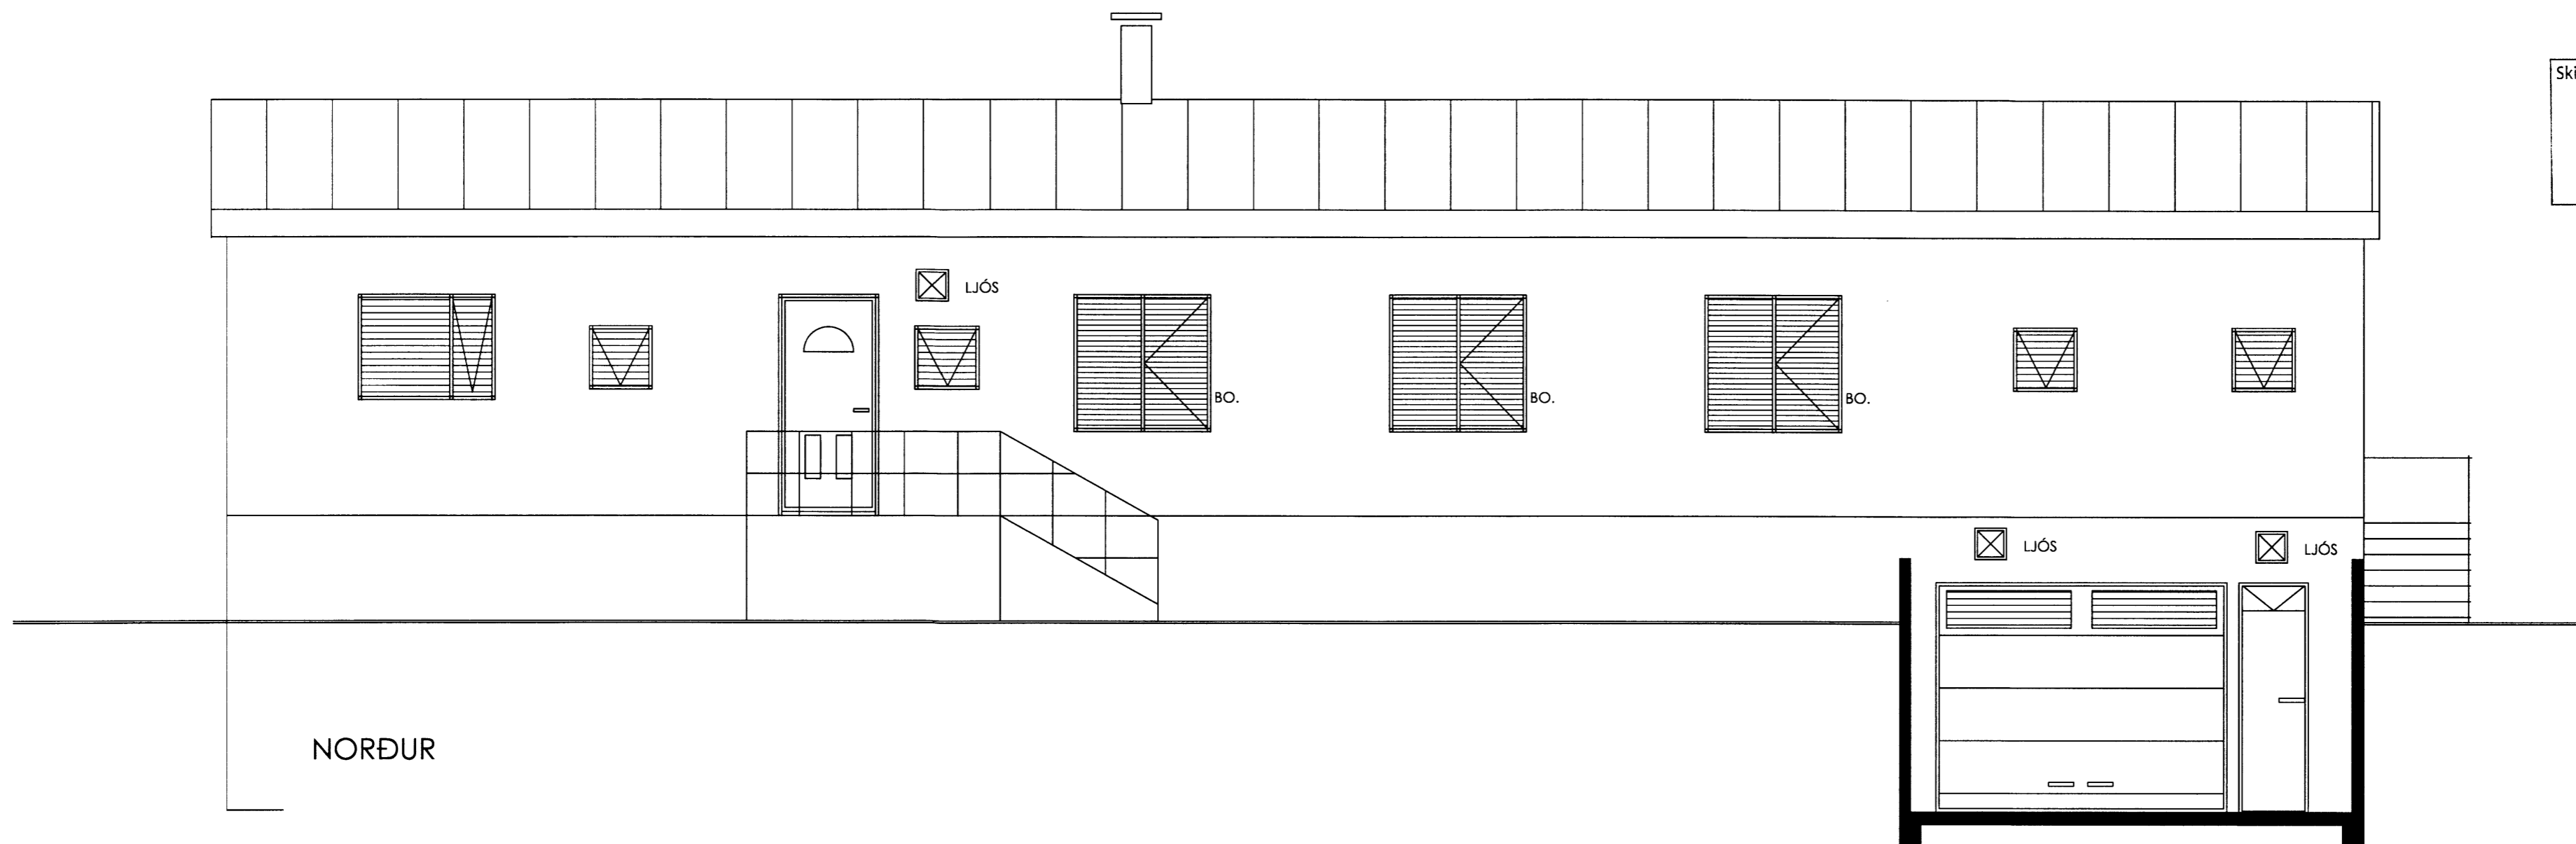

NORÐUR

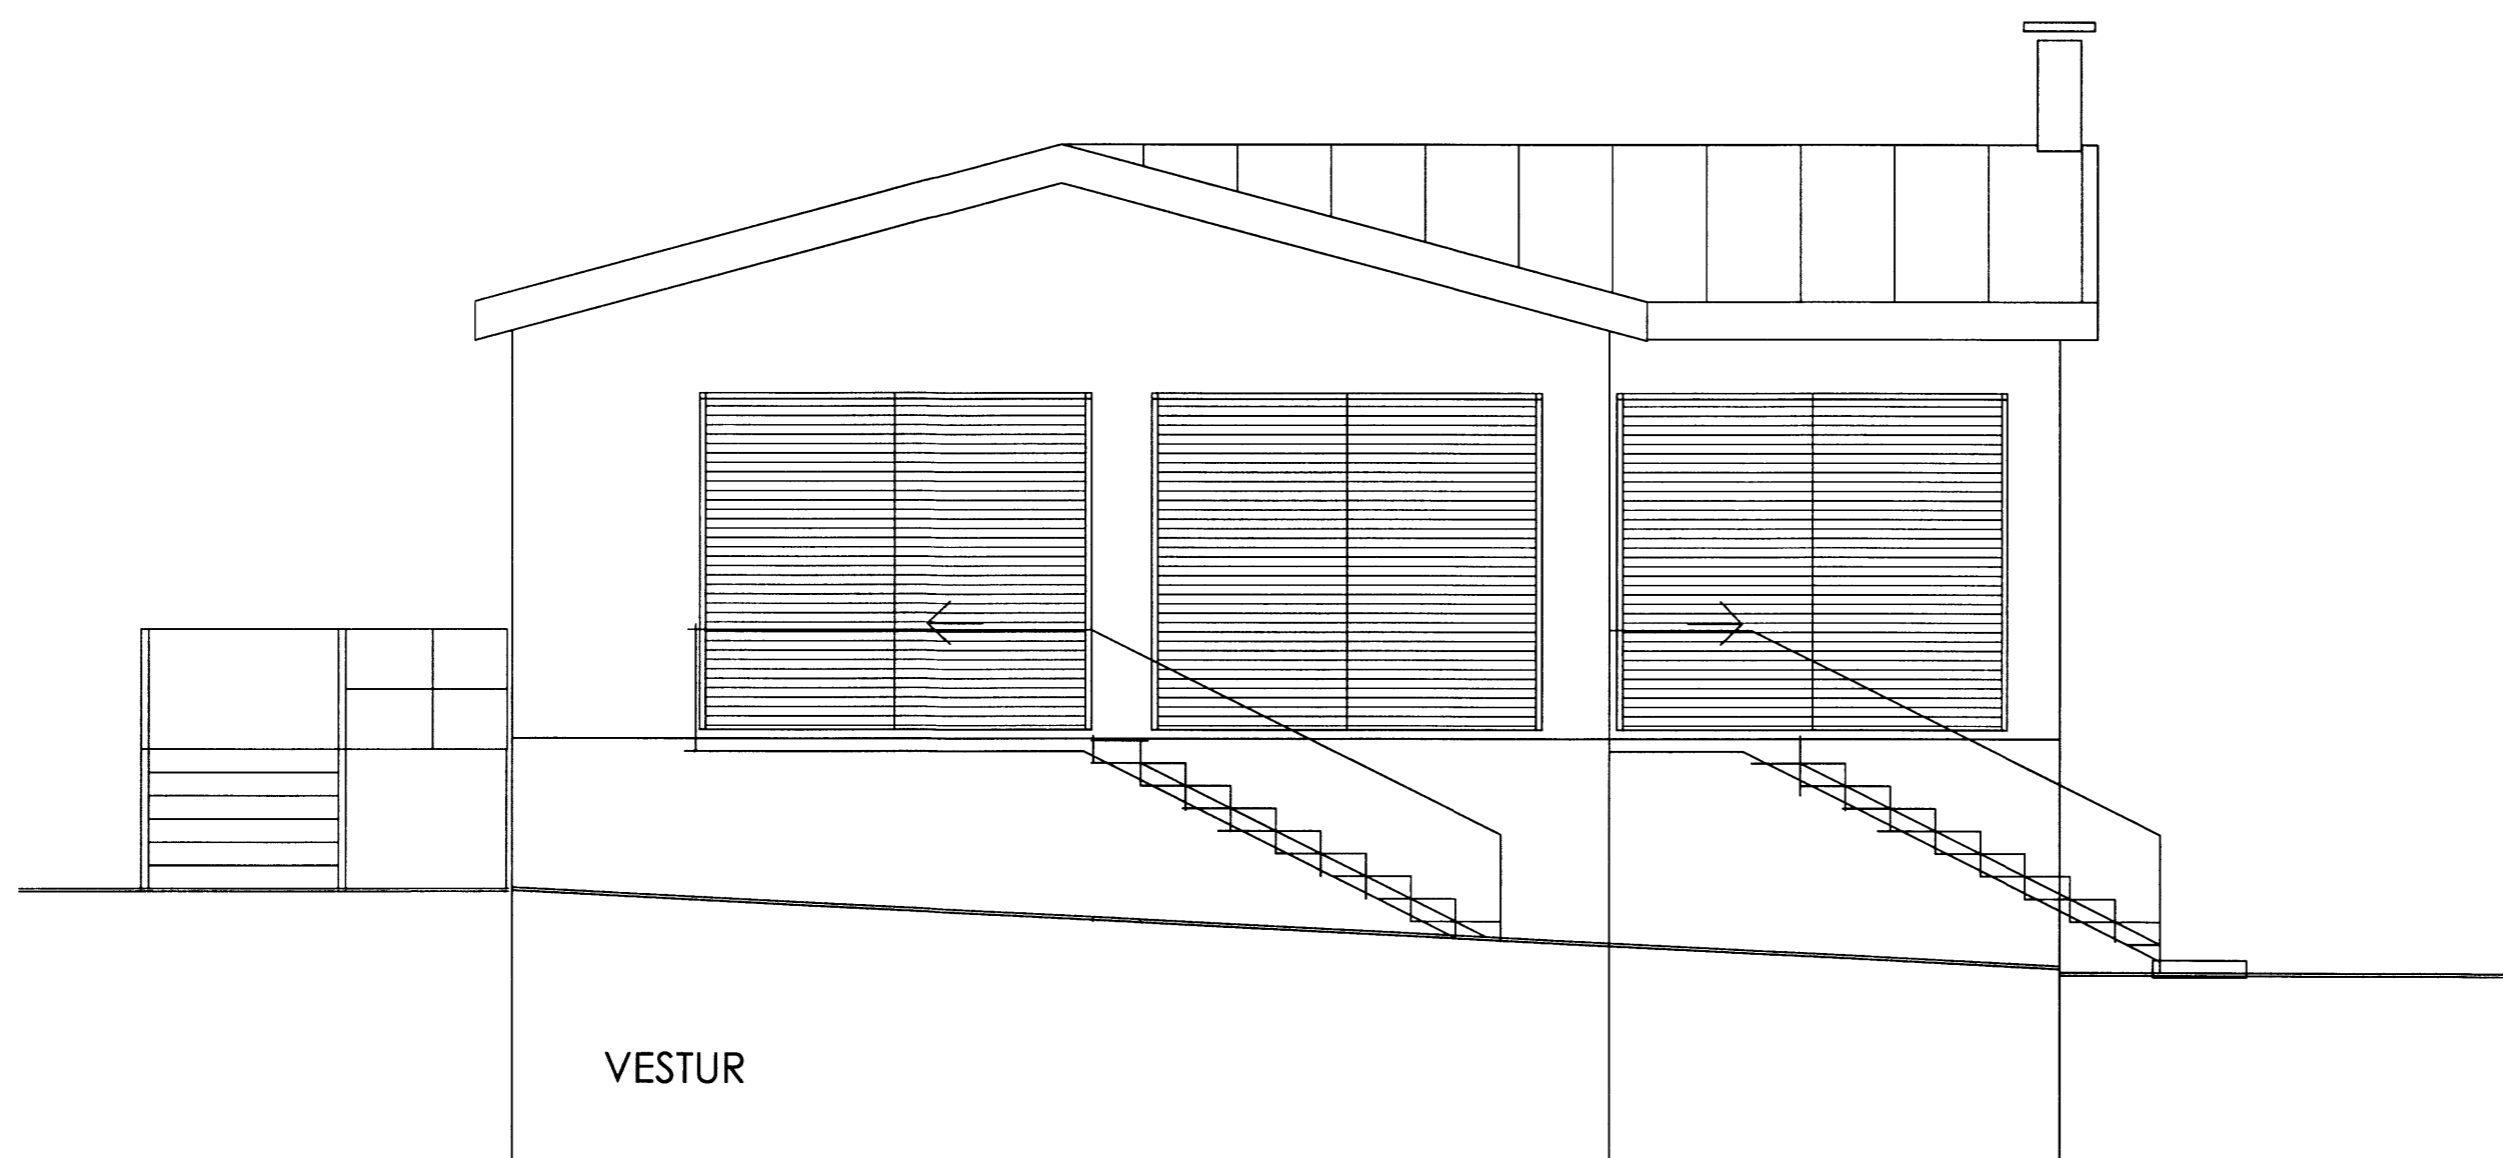

VESTUR

RAFAEL EHF		SKÓGARÁS ÁSAHREPPI RANG.	
HÁALEITISBRAUT 52		LÖGBÝLI RAFLAGNIR	
108 REYKJAVÍK		ÚTLIT	
SÍMI 894 4311		VERK	NR 4
rafael@isl.is	MÁL 1:50	DAGS	18.11.2014
	STEFAN ALBERTSSON 051054-5989		4