




Skipulags- og byggingarfulltrúi Uppsveita b.s.  
**Samþykkt**  
 27 MAÍ 2009  
*Gunnar Þor*  
 FA Byggingarfulltrúi

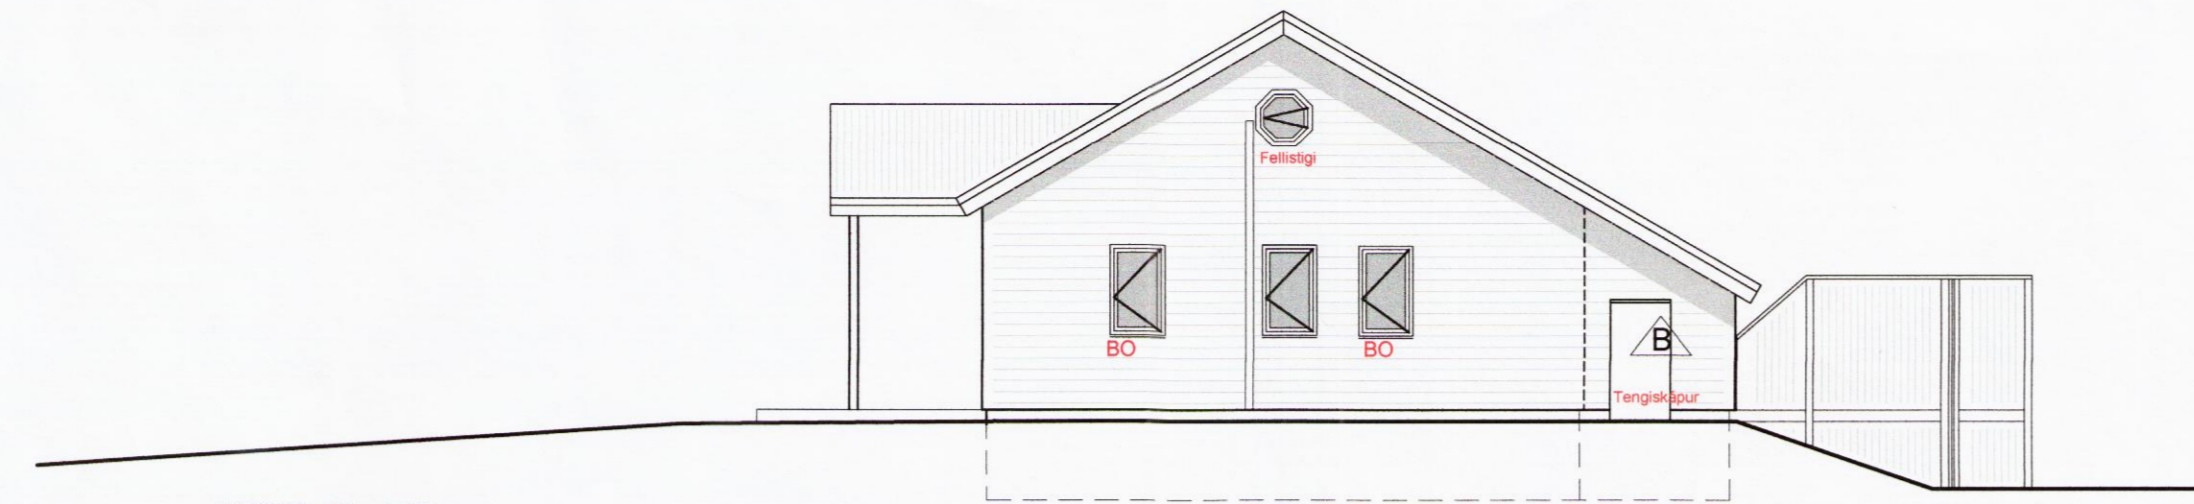


NORÐUR Mkv. 1:100

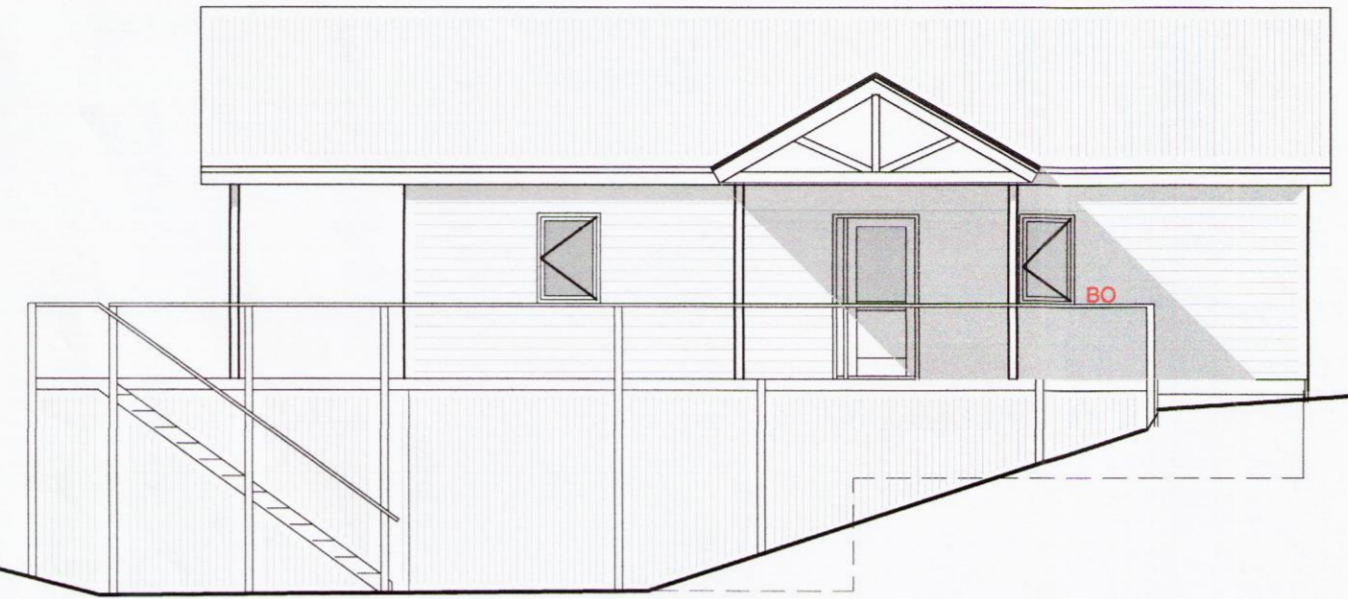


AUSTUR Mkv. 1:100

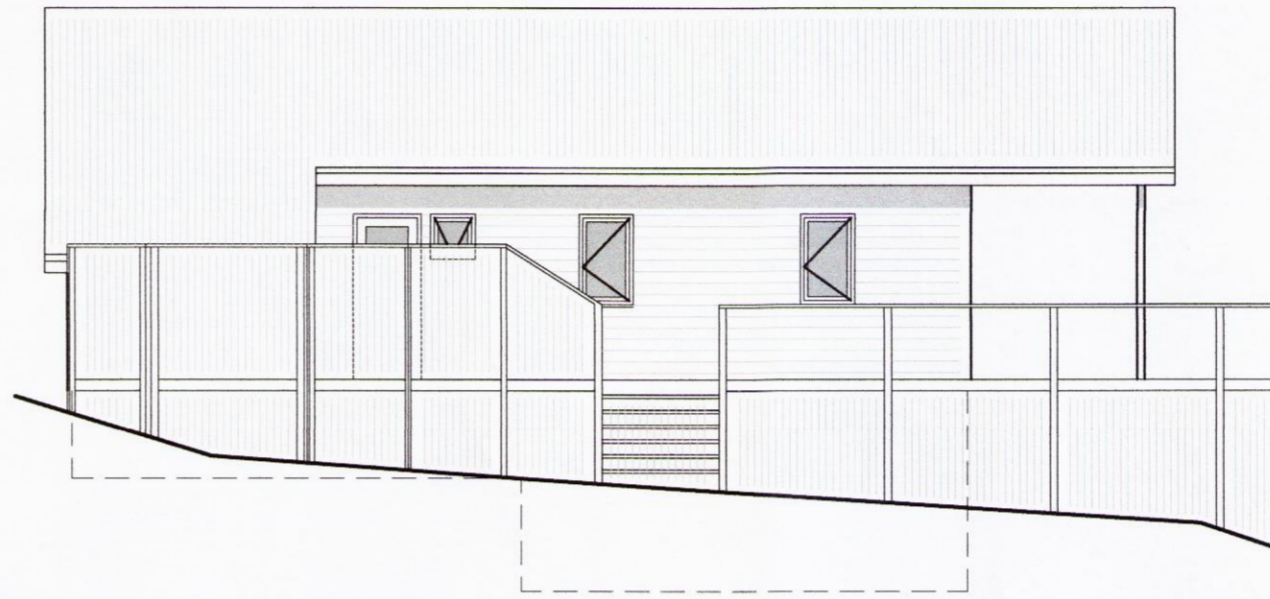

VESTUR Mkv. 1:100

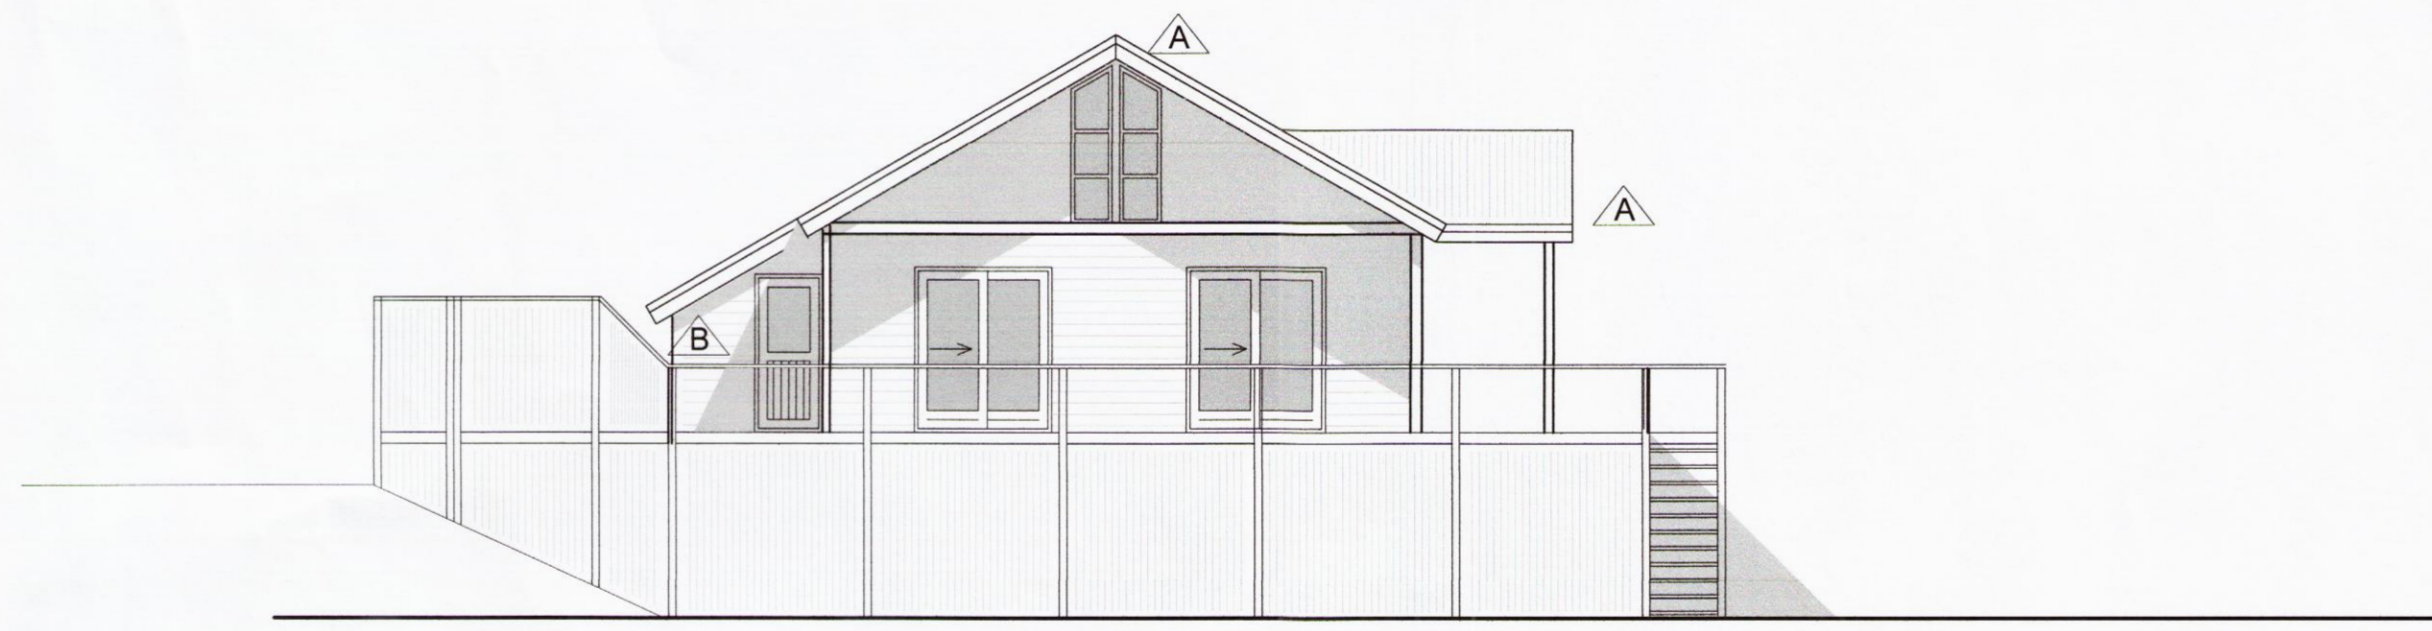

SUDUR Mkv. 1:100

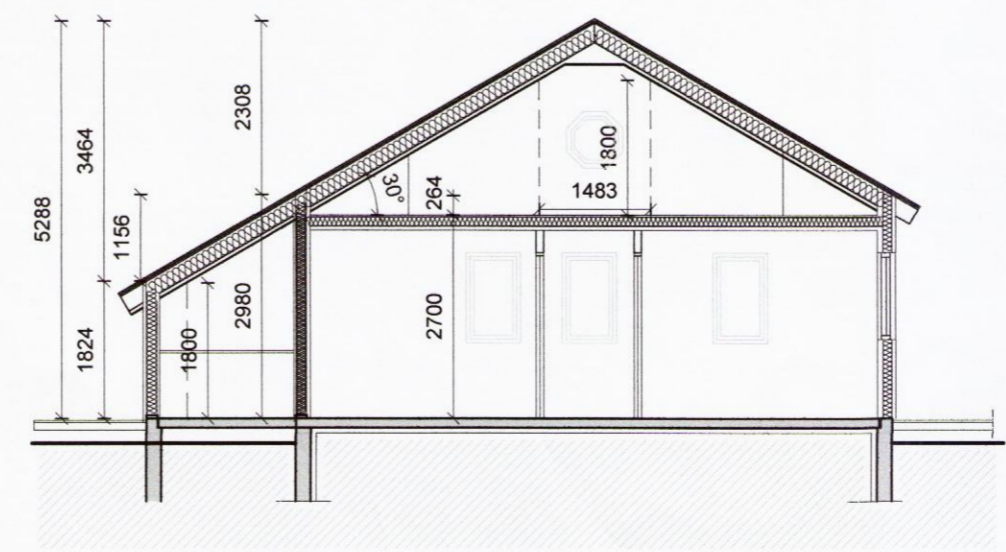

SNÍÐ A-A Mkv. 1:100

B	Stigi og geymsla	20.08.2015
Br: A	Breyting: Skyggni og gluggum stafni	Br. dags.: 22.07.2010
 GUDMUNDUR ÞÓR GUDMUNDSSON byggingafræðingur BÍ Stóru Seylu, 560 Varmahlíð, hs. 453-8120 fs. 861-3488, netfang: g.thor@simnet.is		
Verk: Frístundahús lóð 103a Rauðhólshv. Snæfoksstaðir í Grímsnesi Sníð og útlit		
Verk nr.:	0714	Dagsetning: 25.04.2009
Teiknað:	GÞG	Mælikvarði: 1:100
Samþykkt:	GÞG	
Áritun: 200857-5269	Teikning nr.: <i>Gunnar Þor</i> 03 B	

8644