




Skipulags- og byggingarfulltrúi Uppsveita bs.  
**Samþykkt**  
 03 AUG. 2016  
*Jón Hrafn*  
 Byggingarfulltrúi

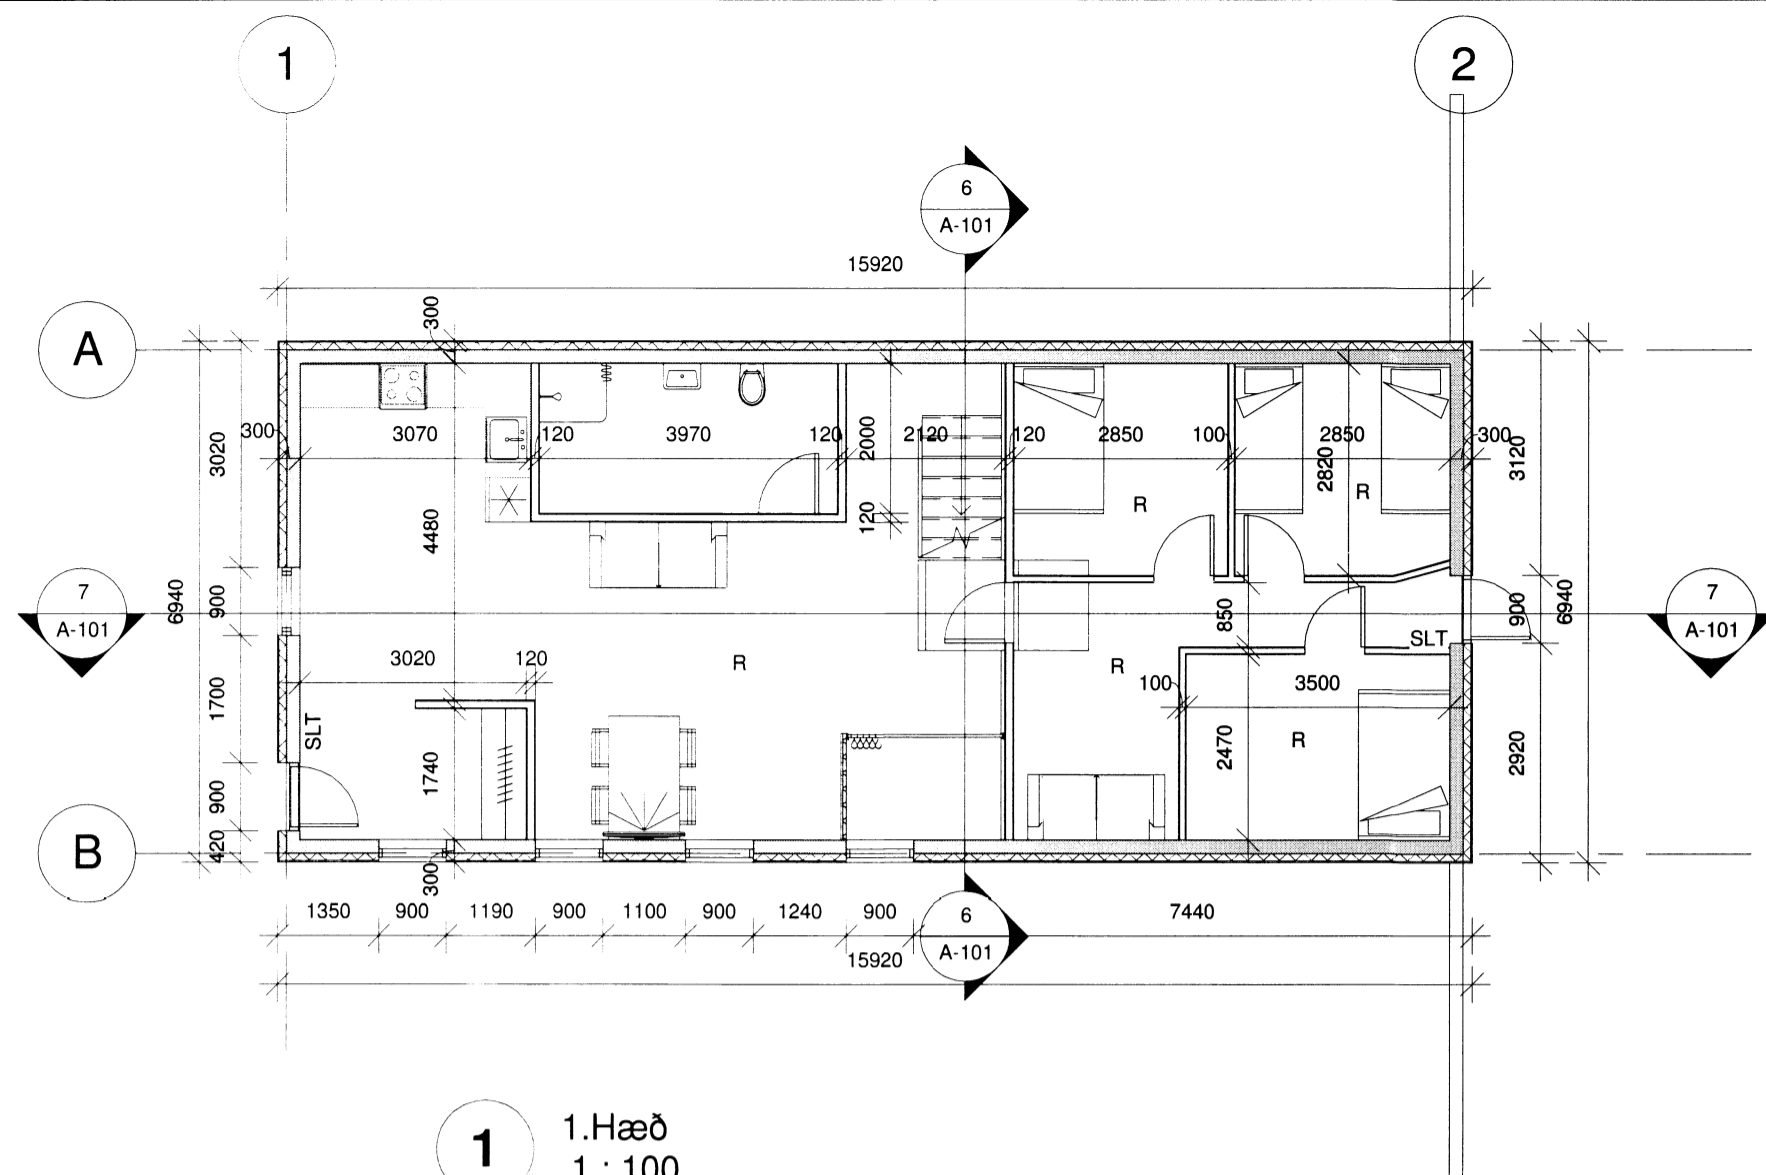


**1** 1.Hæð  
1 : 100

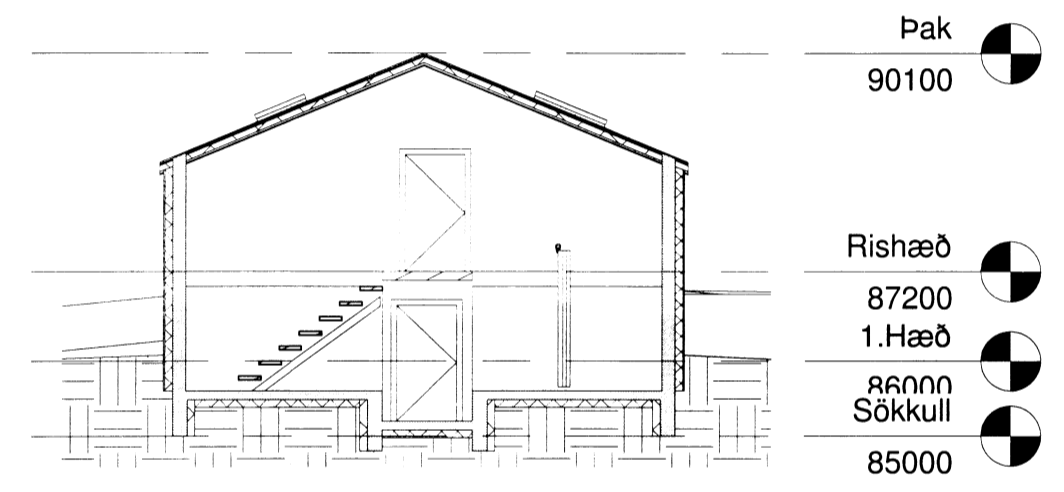


**6** Section 3  
1 : 100

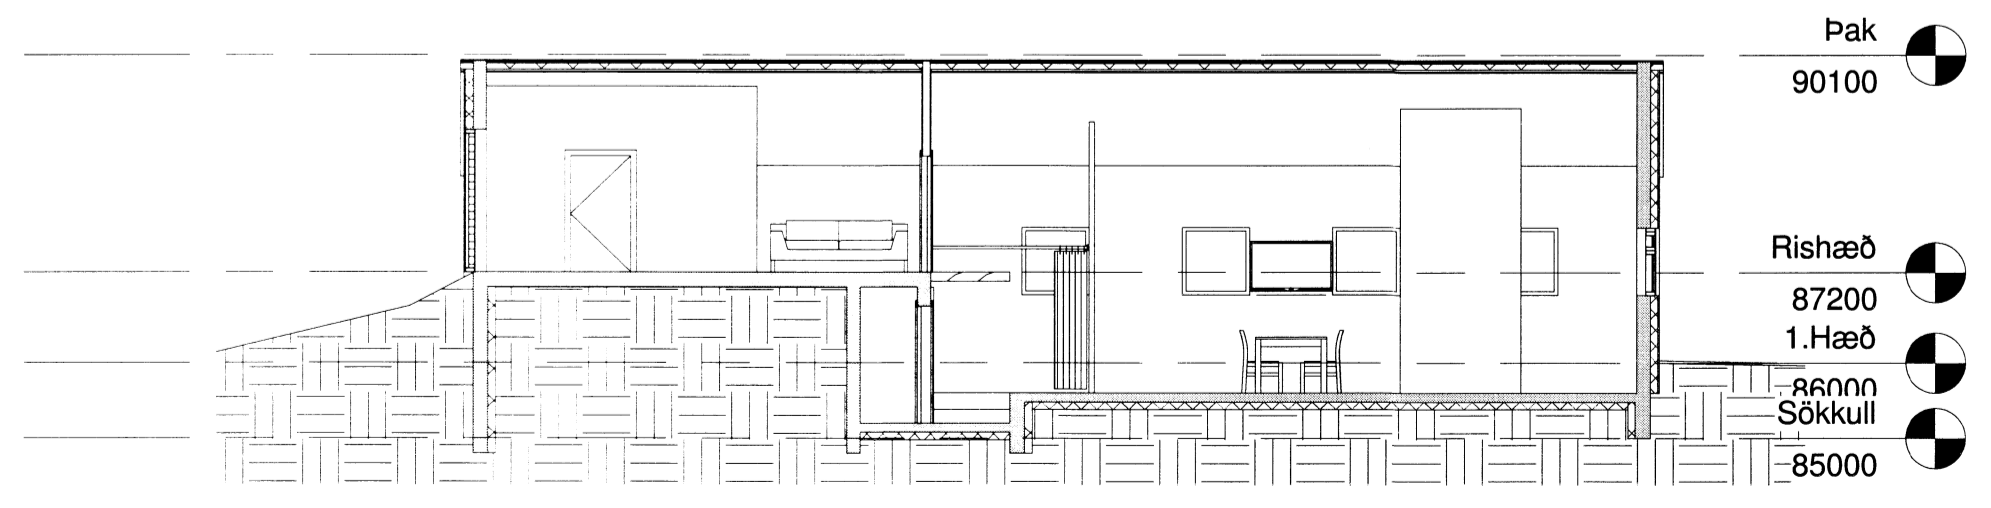


**7** Section 2  
1 : 100

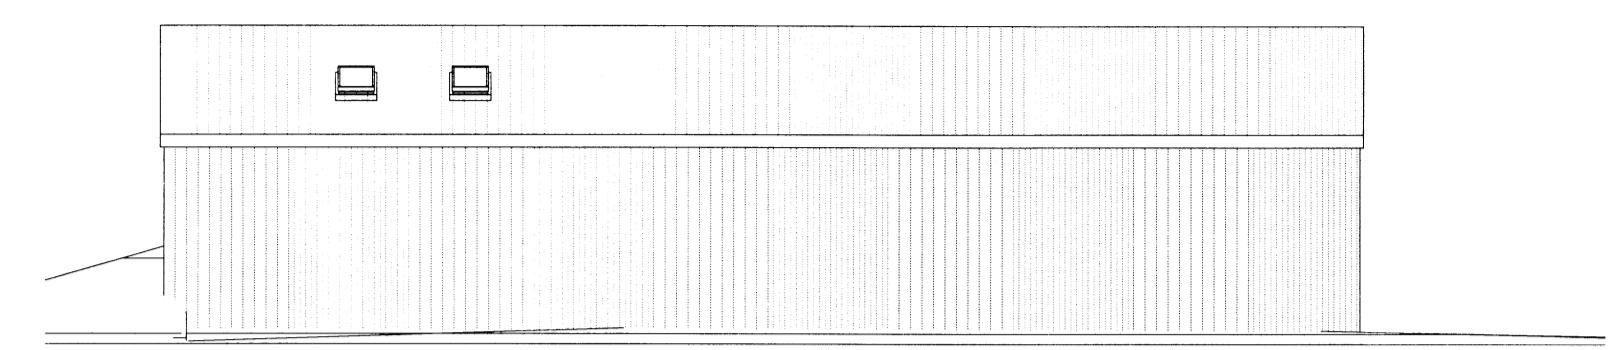


**3** Norður  
1 : 100

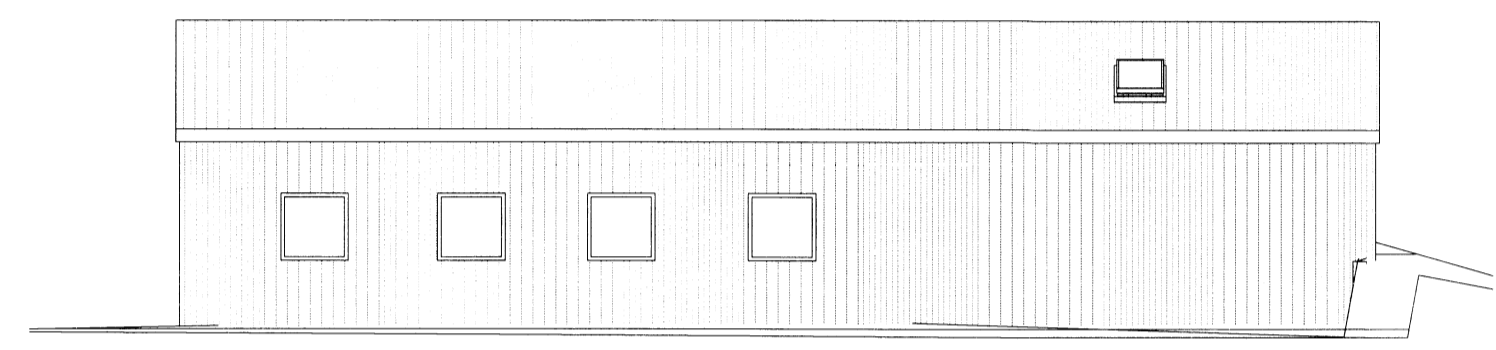

**4** Suður  
1 : 100

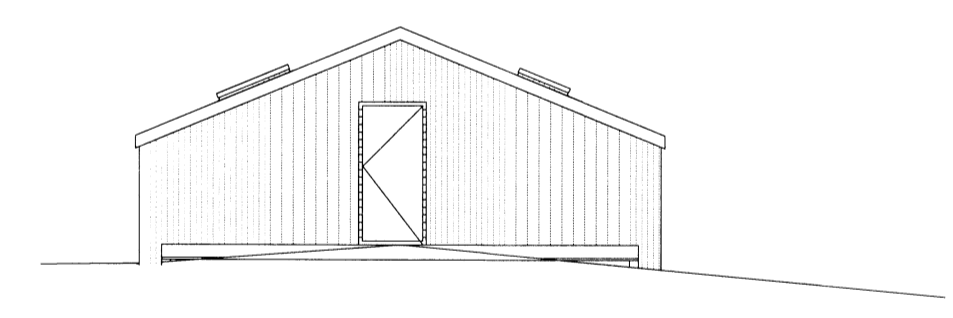

**2** Austur  
1 : 100

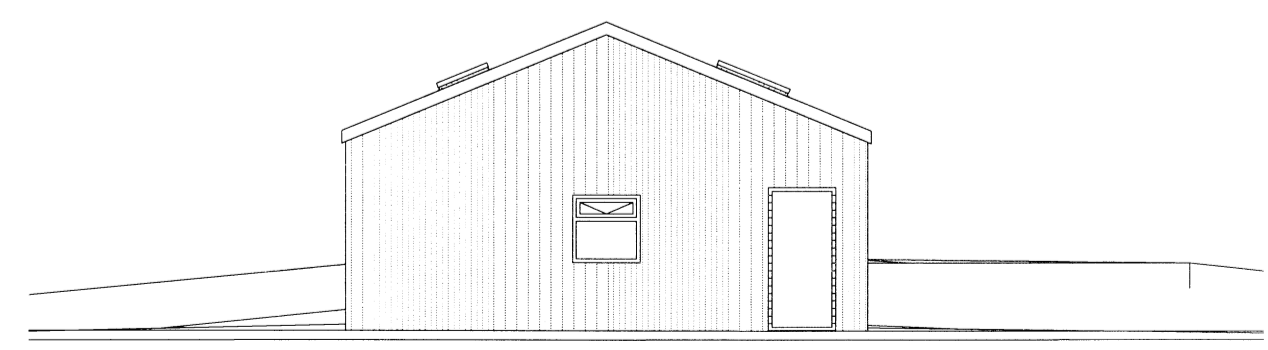

**5** Vestur  
1 : 100

**mansard**  
 teiknistofa ehf  
 Bolholt 8 - 105 Reykjavík  
 www.mansard.is / jonhrafni@mansard.is  
 Kt.: 570394-2079 - s:862-7102

Verkefni: Arabær  
 Efni: Aðaluppdrættir.

Verknúmer: A-16-05-04	Mkv.: 1:100	<b>A2</b>
Teikn. nr.: A-101	Dags.: 27.04.2016	
Hannað: JHH	Teiknað: JHH	

Jón Hrafn Hlökkversson byggingafræðingur BFÍ  
 Kt.: 260662-6519  
 Samþykkt:

4.8.2016 11:03:45

*Jón Hrafn*  
 8662