
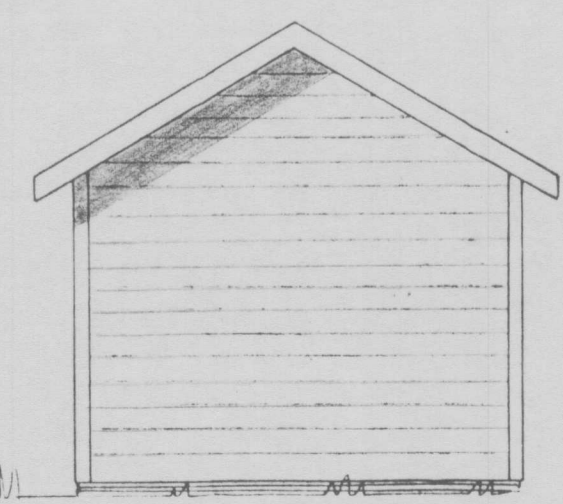
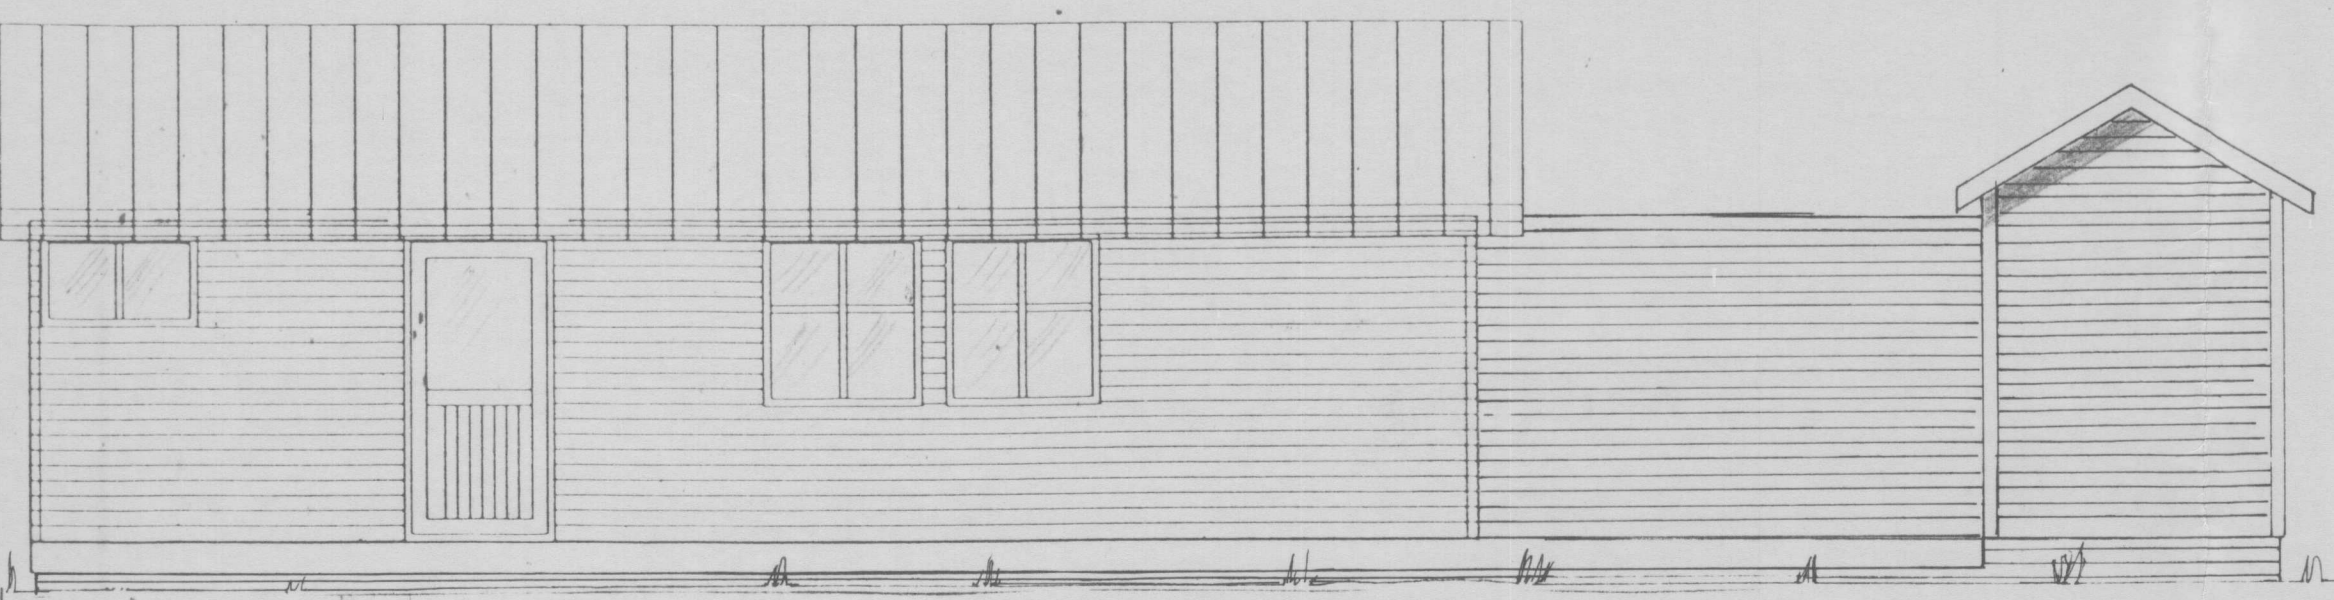
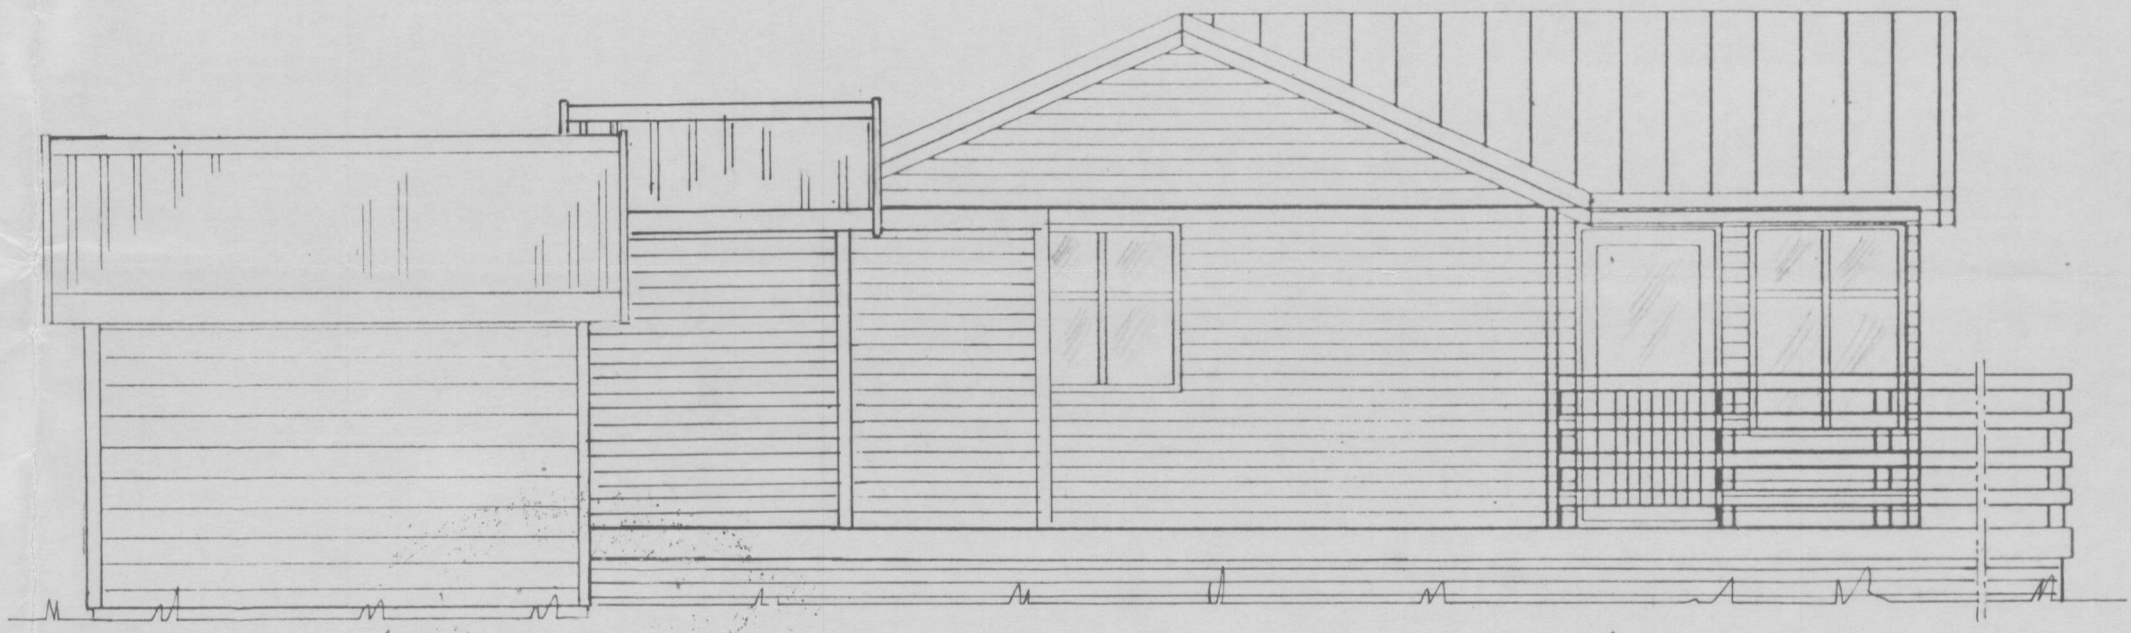
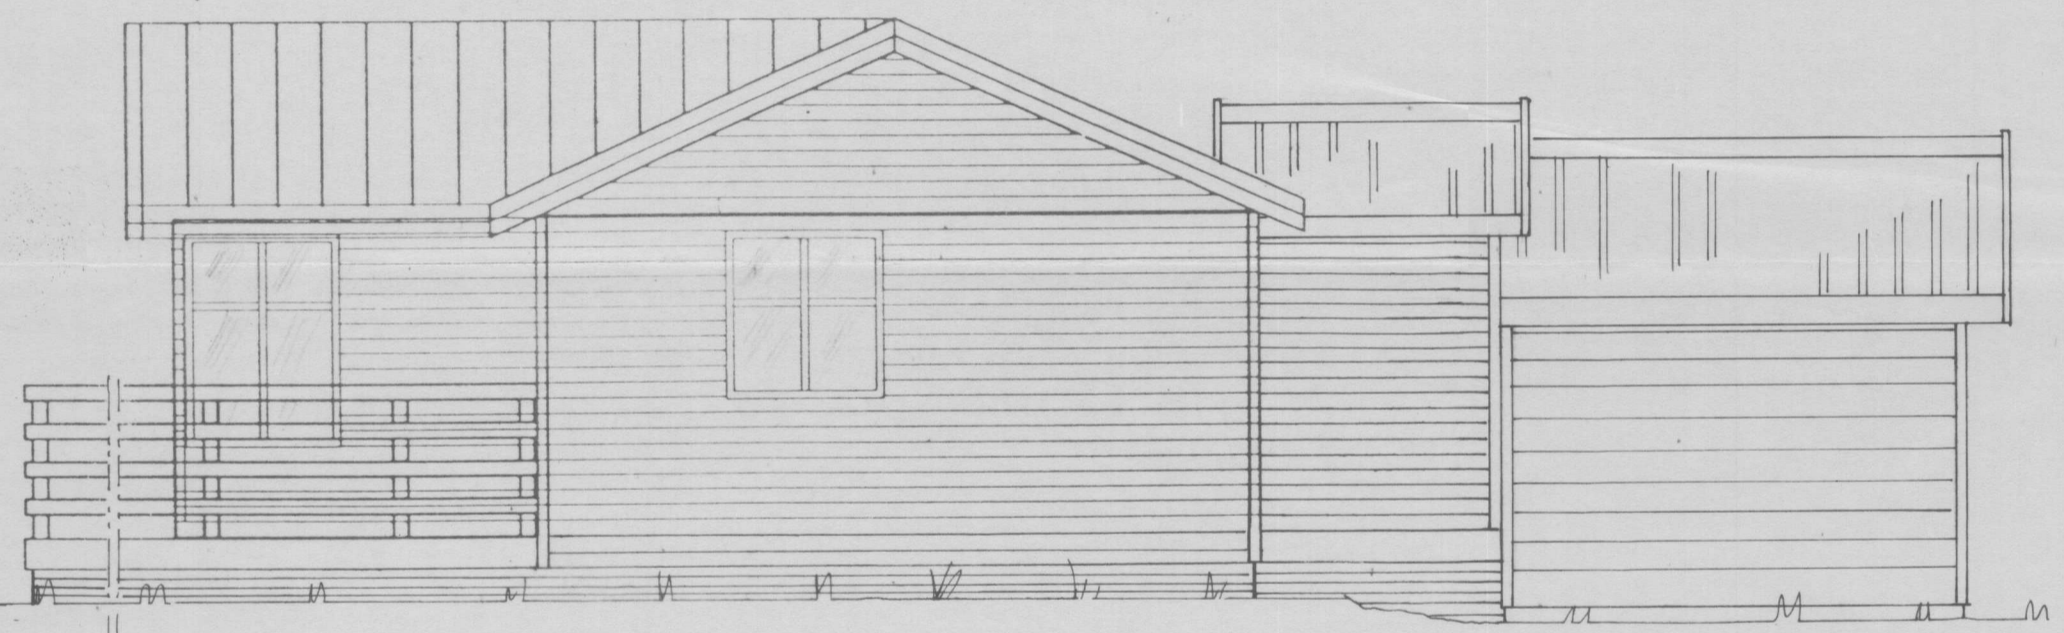


BYGGINGARFULTRUI
 Samp. 26/8 '97
 HRUNAMANNAREPPS

Hilmar Gunnarsson

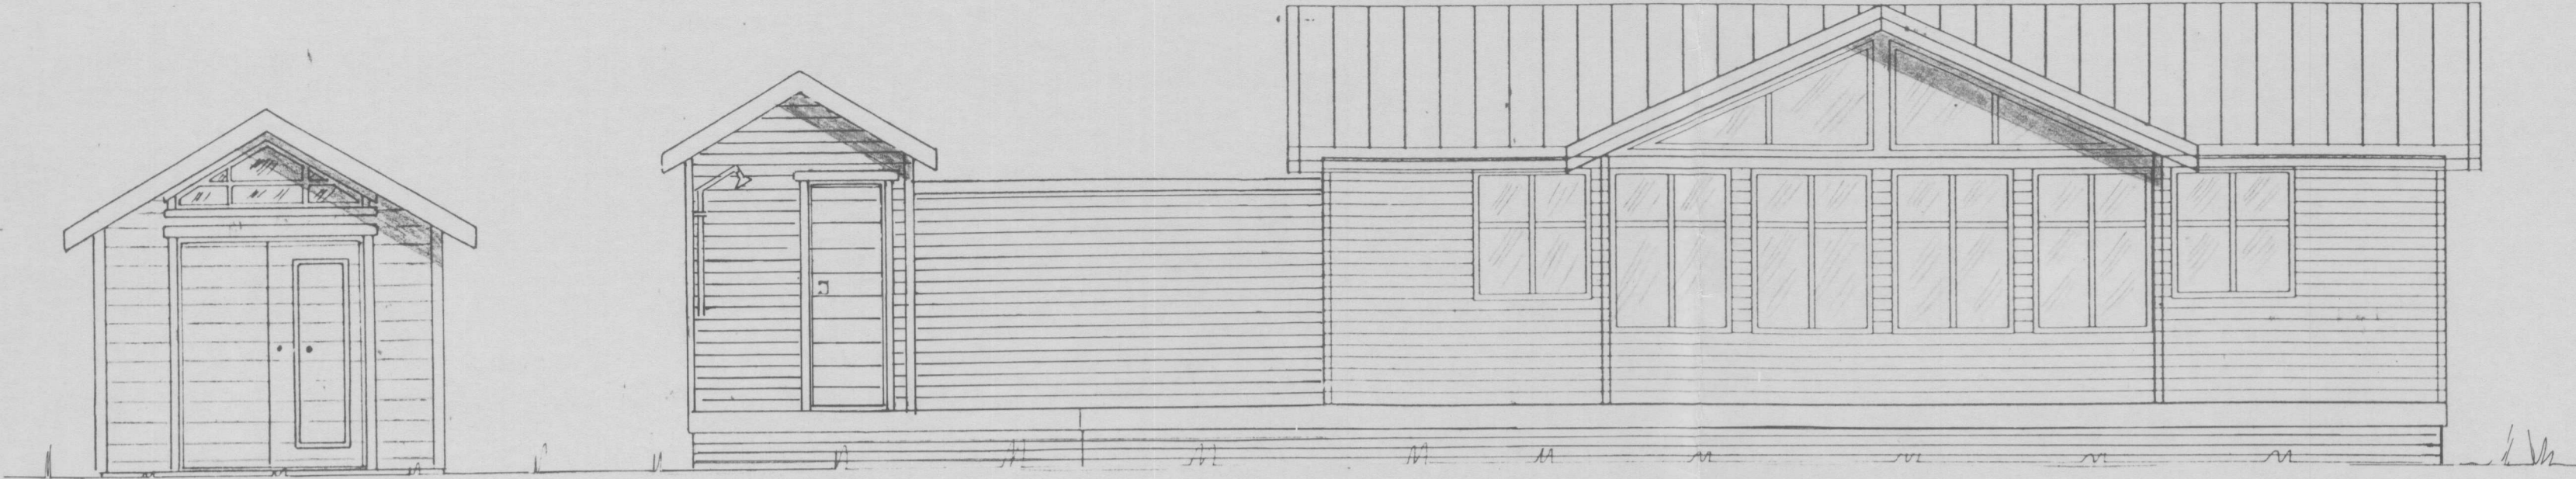

TEIKNIVANGUR		
ÚTLIT		
Hús í landi Asatúns, Hrunamannahr. Arnessyslu Lóð nr. 3A 3,33 ha		
Mkv 1:50	Eigandi Sigurður Gunnarsson Kt. 080659-7849 Ottuhæð 7 210 Gardabæ.	D. ágúst 97 T. <i>[Signature]</i> R.
<i>[Signature]</i>		Nr. 5-10 sg