



AUSTUR

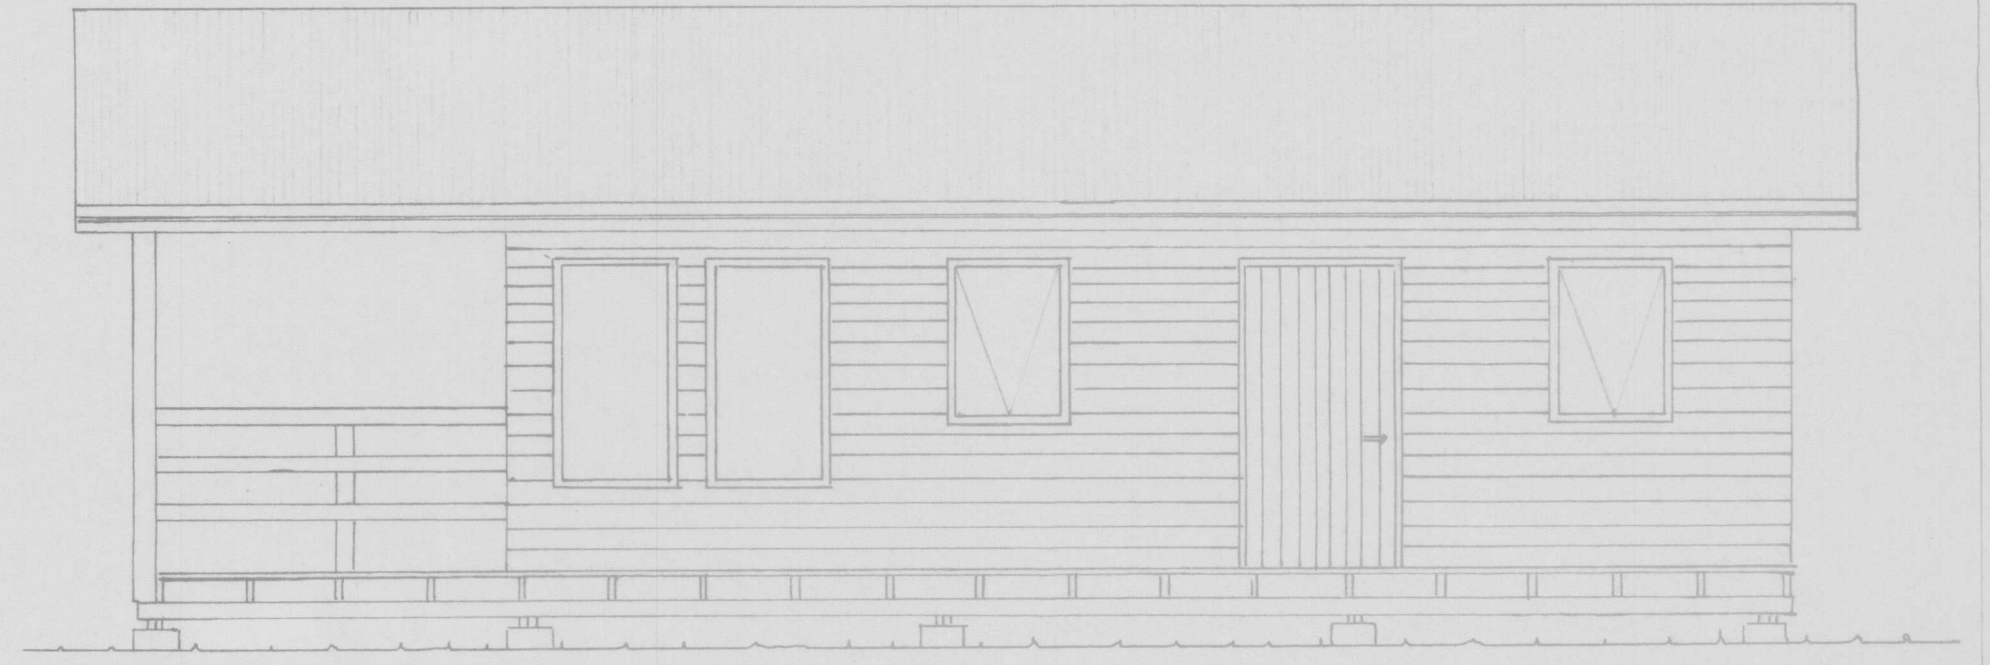


VESTUR

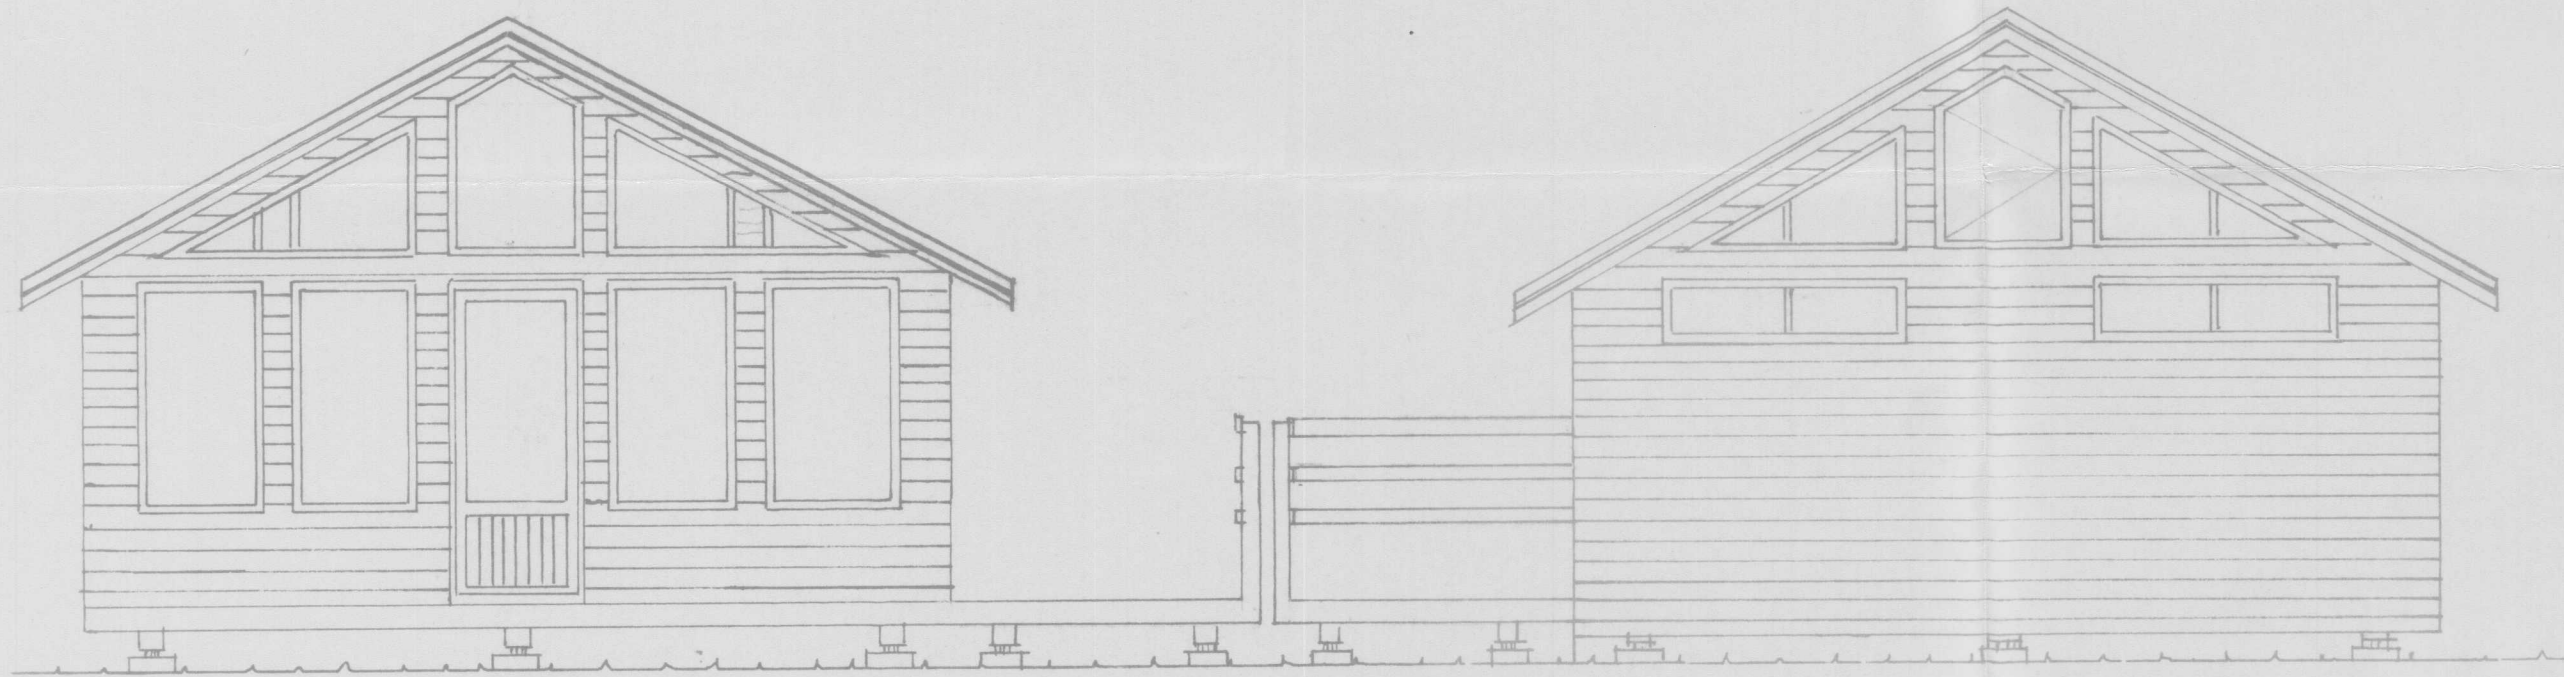


NORÐUR

SUDUR

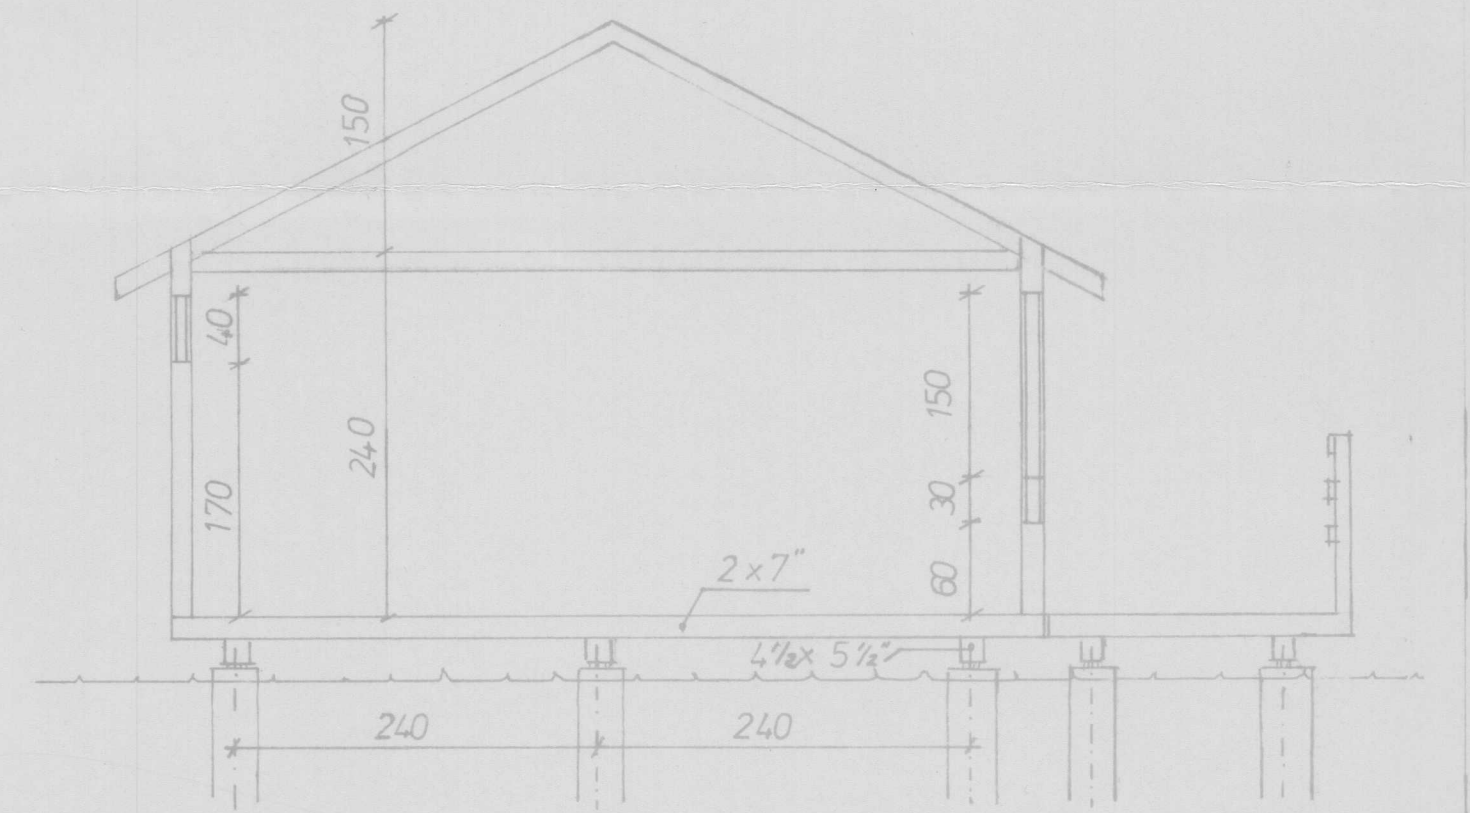

SNID 1:50

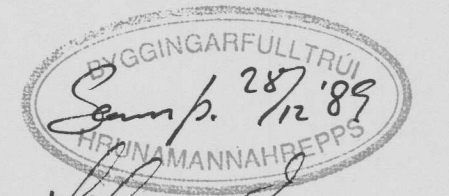

H. M. Simeonsson

SUMARHÚS Í LANDI ÁSATÚNS, HRUNAMANNAREPPI REITUR E.1 ÜTLIT OG SNID	mkv:	1:50	dags:	sept 89
	breitt:		no:	09-89 B1
			teikn:	Kjallavik 27.9.89 Lofna Agnars Rafnson