


BYGGINGARFULLTRÚ
 Samp. 28. 02. 89
 HRUNAMANNAREPPI
 Hildur Björnsdóttir

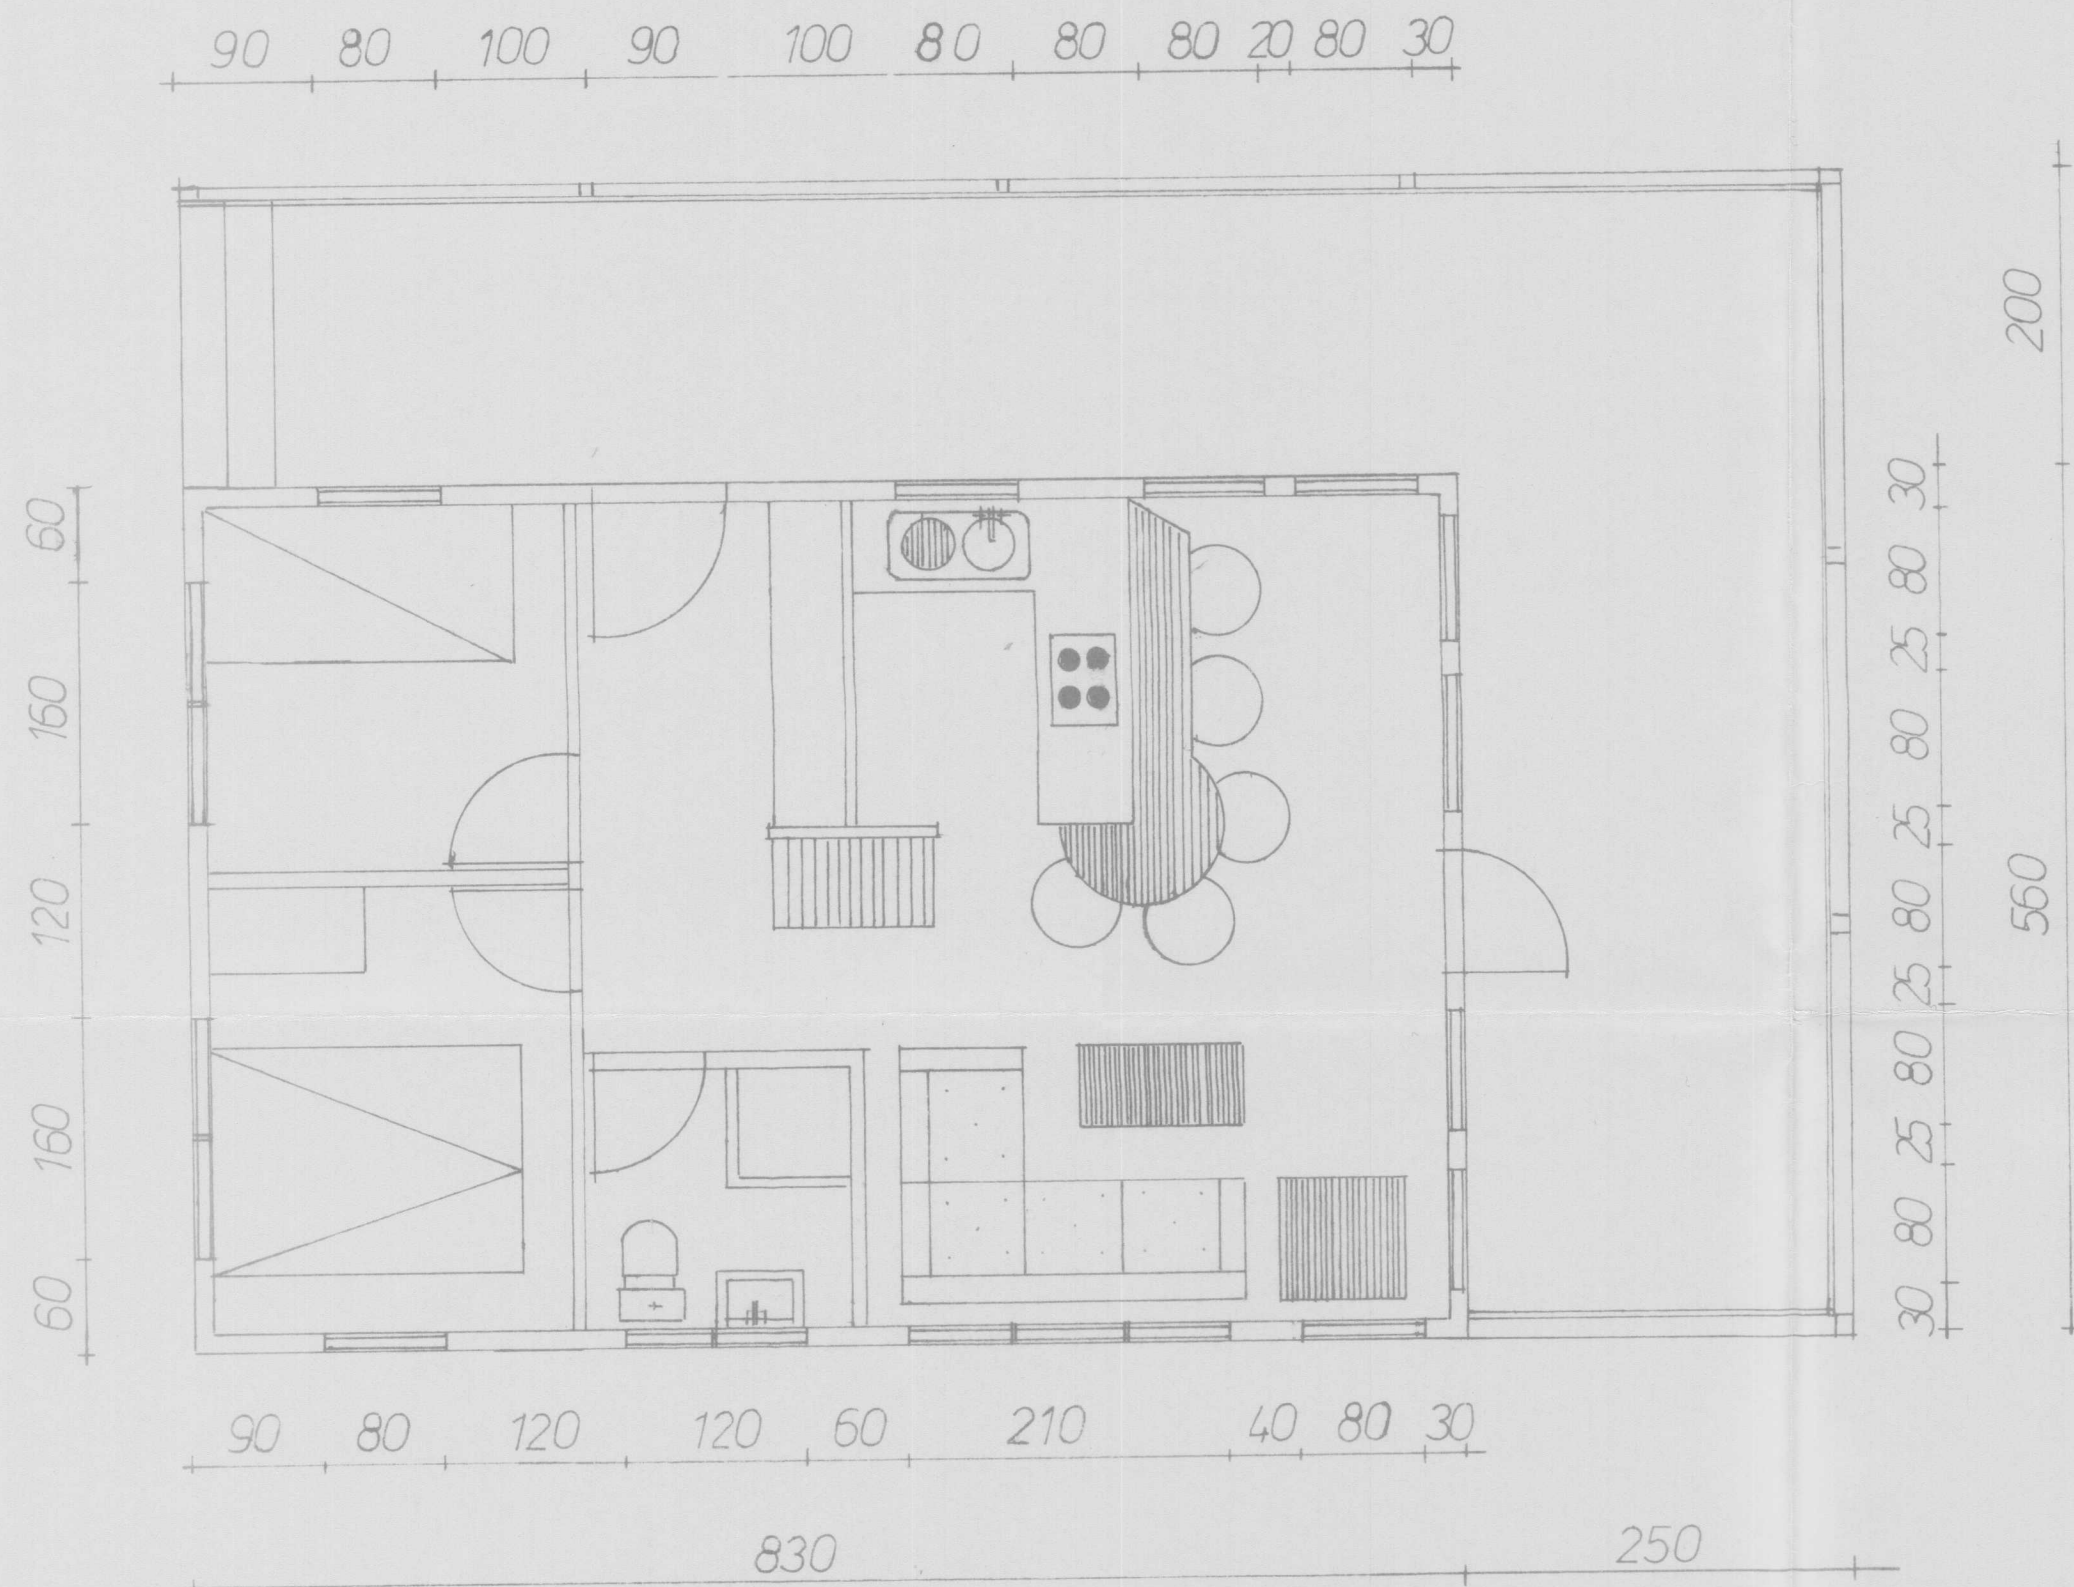


GRUNNMYND 1 : 50

STÆRÐIR :
 FLATARMÁL : 46,5 m²
 RÚMMÁL : 146,4 m³

REITUR E.1 ÚR LANDI ÁSATÚNS

STÆRD : 3575 m²

AFSSTÖÐUMYND : 1 : 500

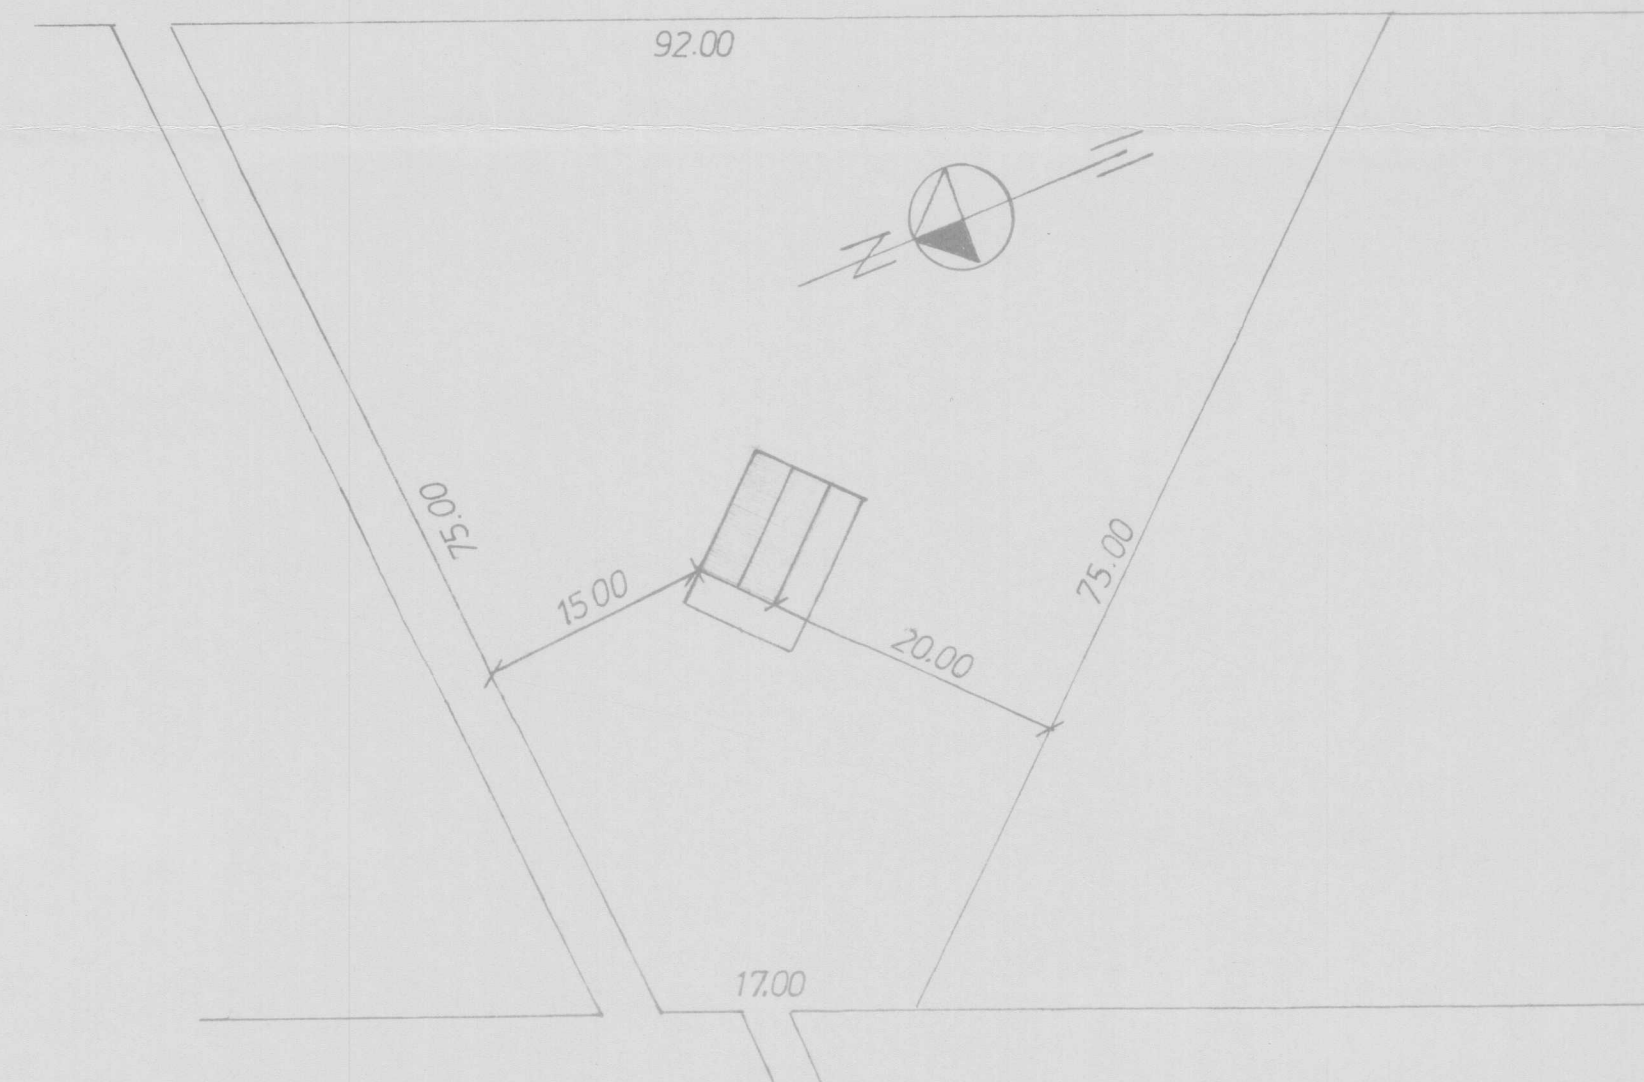

SUMARHÚS Í LANDI ÁSATÚNS, HRUNAMANNAREPPI REITUR E.1 GRUNNMYND OG AFSSTÖÐUMYND	mkv : 1 : 50	dags : sept 89
	breitt :	no. : 09-89-B2
		teikn : Keflavík 27.9.89 Hildur Björnsdóttir