



BYGGINGARFULLTRÚI  
Samb. 30/9/97  
HRUNAMANNAREPPS


*Hanna Einarsdóttir*

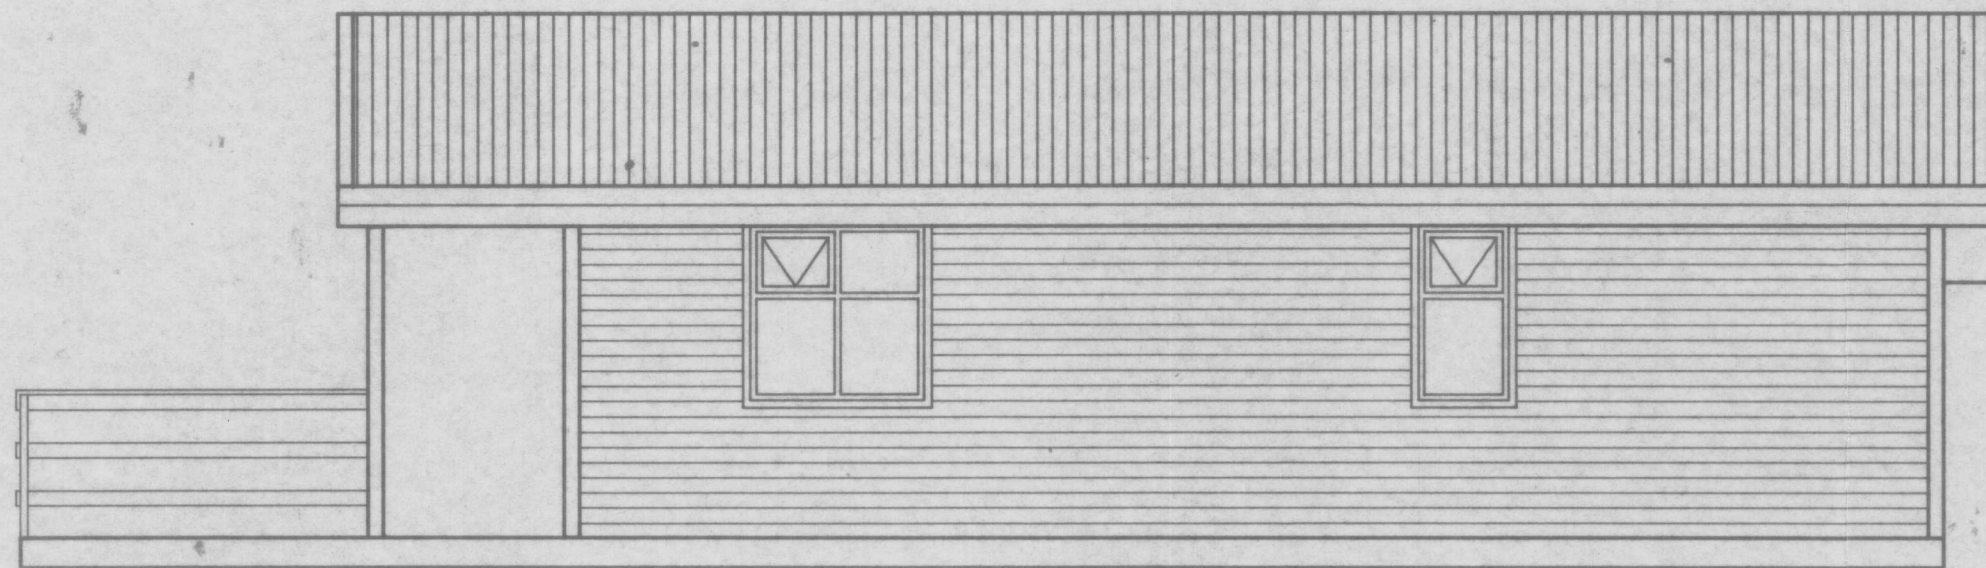


AUSTURHLID

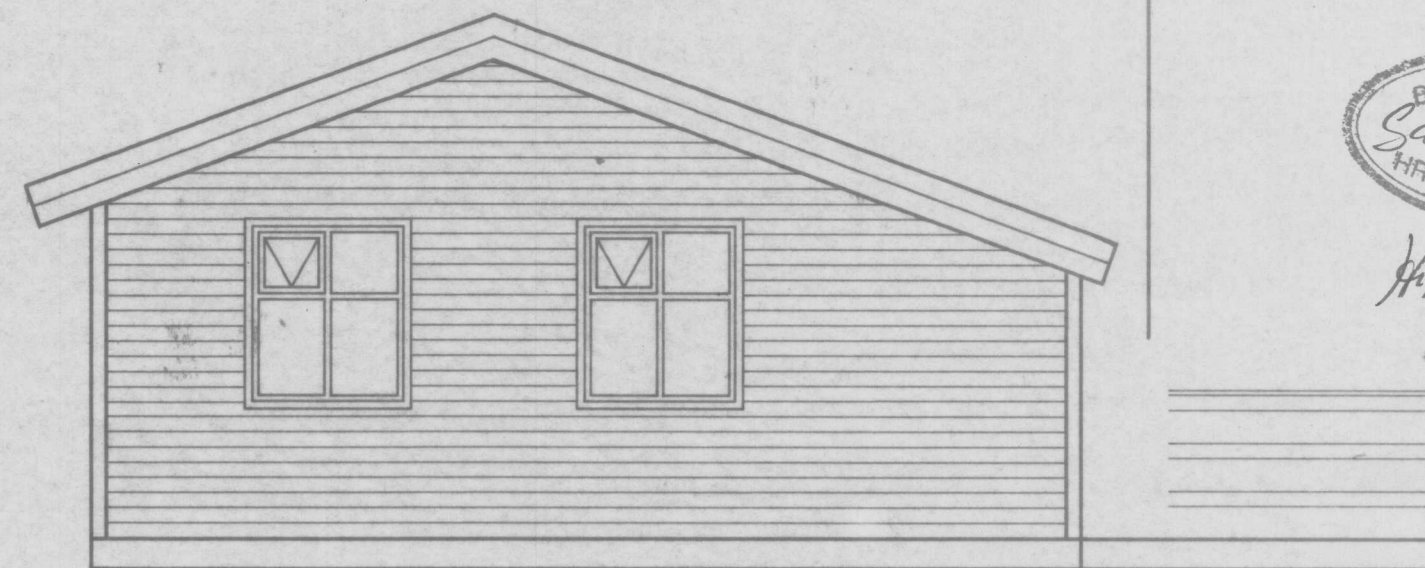

NORDURHLID

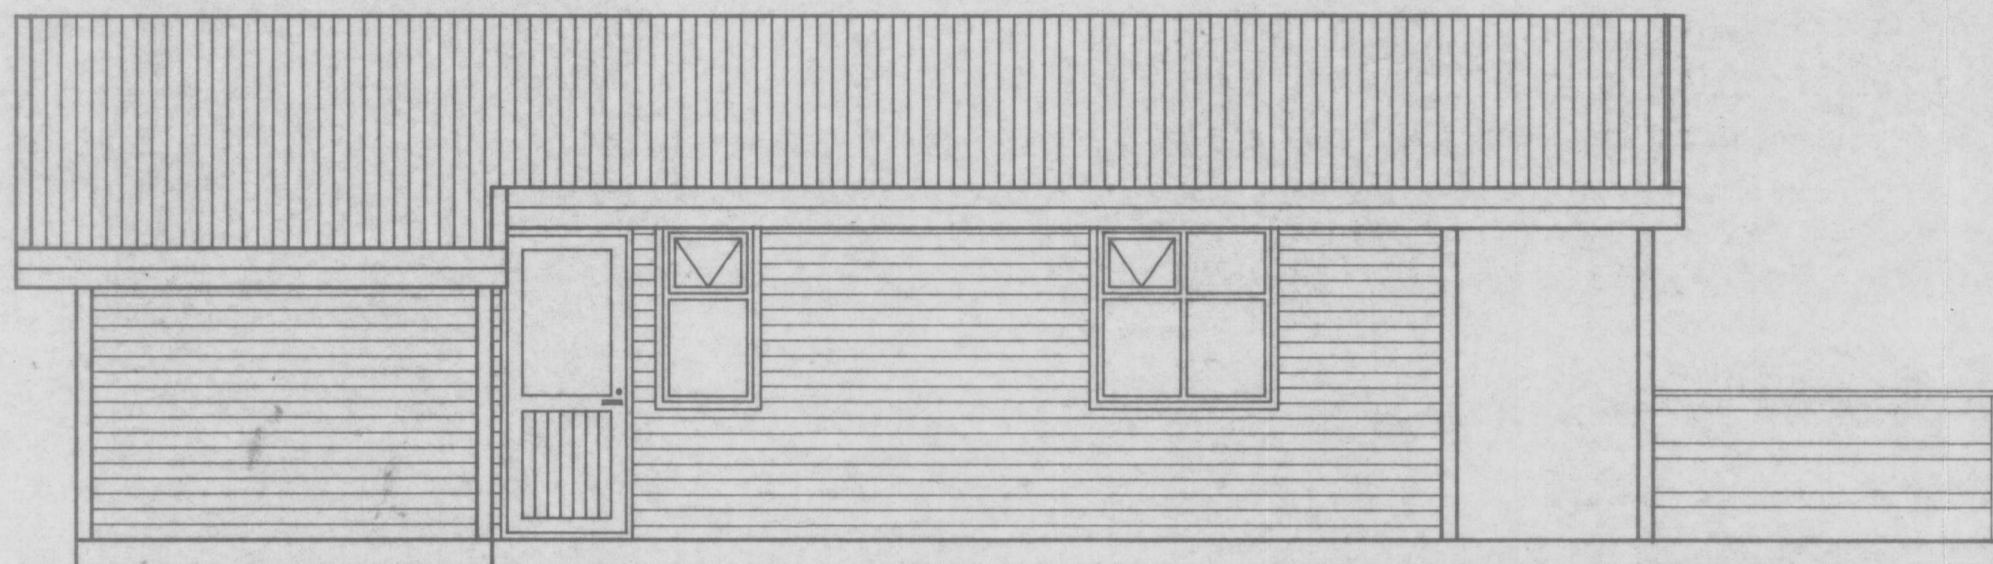


VESTURHLID

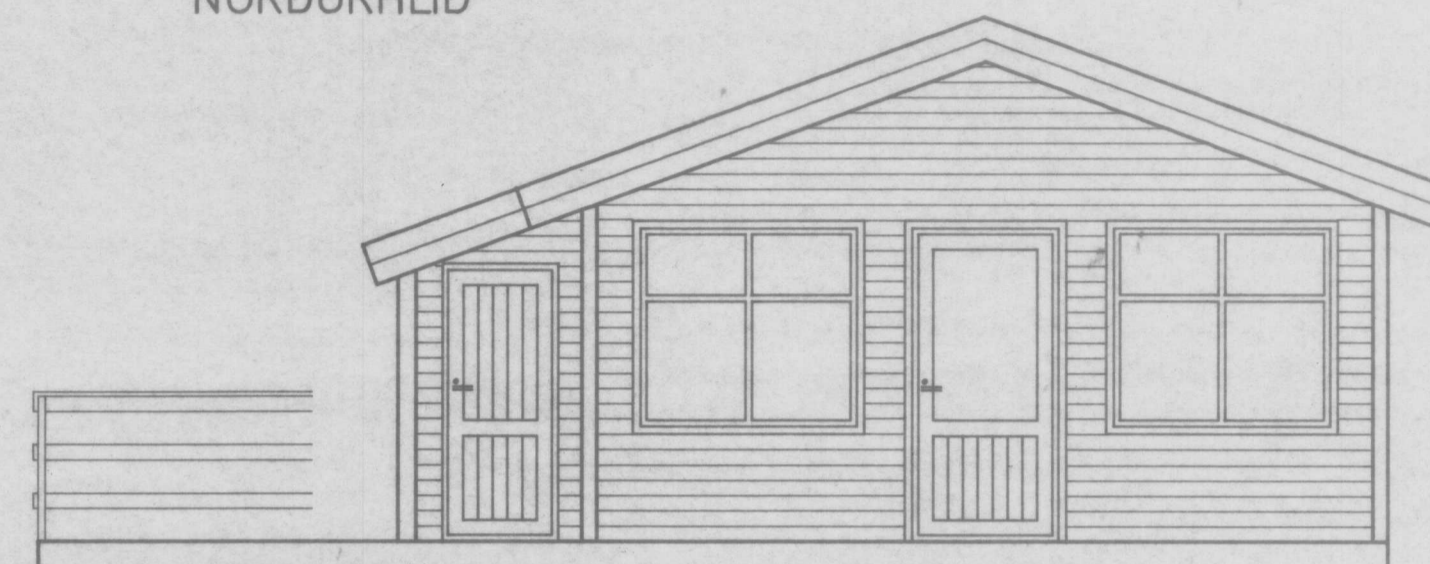


SUDURHLID



GRUNNMYND

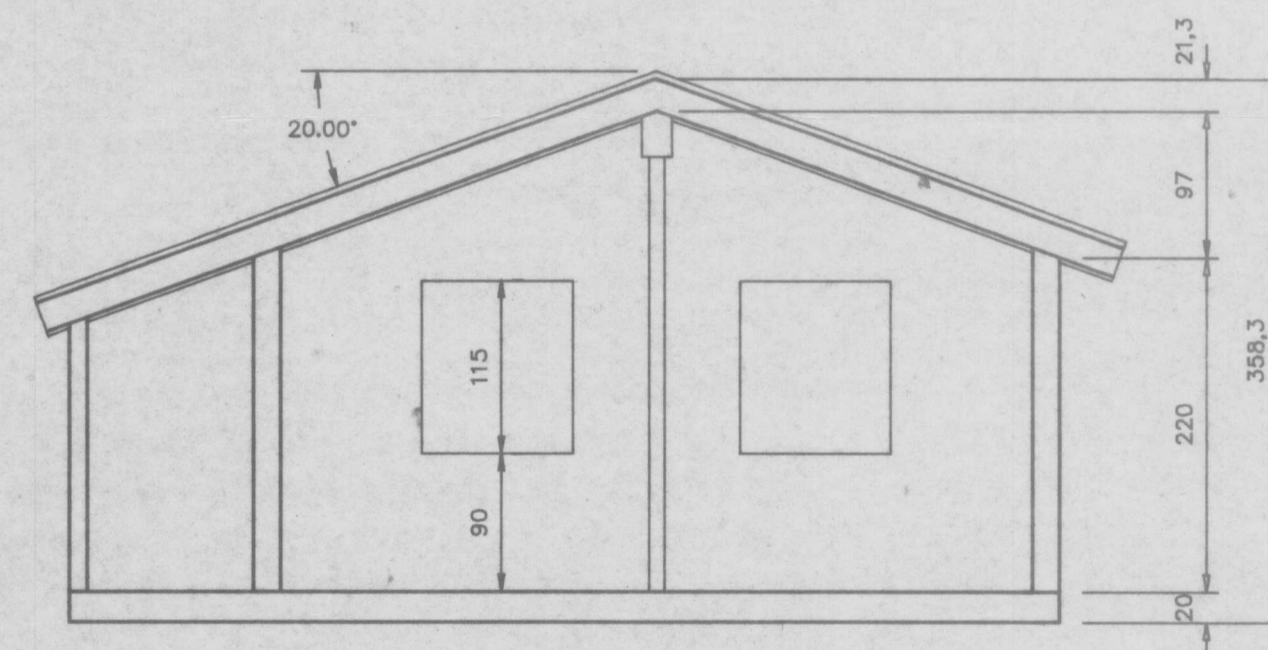

SNEIDING A-A

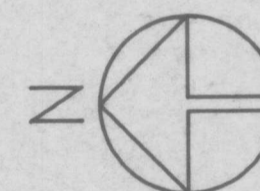

HÚSAGERÐ REYNIGRUND

HÚS OG GEYMSLA  
SAMTALS 52,0 M2

- ⊕ REYKSKYNJARI
- SLÖKKVITÆKI

TEIKNISTOFA AGNARS MAGNÚSSONAR

ARNARHRAUNI NR. 47, HAFNARFIRDI. SÍMI 565-1412

MARGRÉT HALDÓRSDÓTTIR Kt 140244-2019 BERGSTAÐASTRÆTI 62a, 101 REYKJAVÍK TEIKNING NR. A46-1-1

M=1:50 HAFNARFIRDI | SEPTEMBER 1997

SUMARHÚS Á LÓÐ NR. E2 Í  
LANDI ÁSATÓNS, HRUNAMANNAREPPI

*Agna Magnússon*

BYGGINGAVERKFRÆÐINGUR FVFI OG BYGGINGATEKNIFRÆÐINGUR