

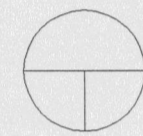
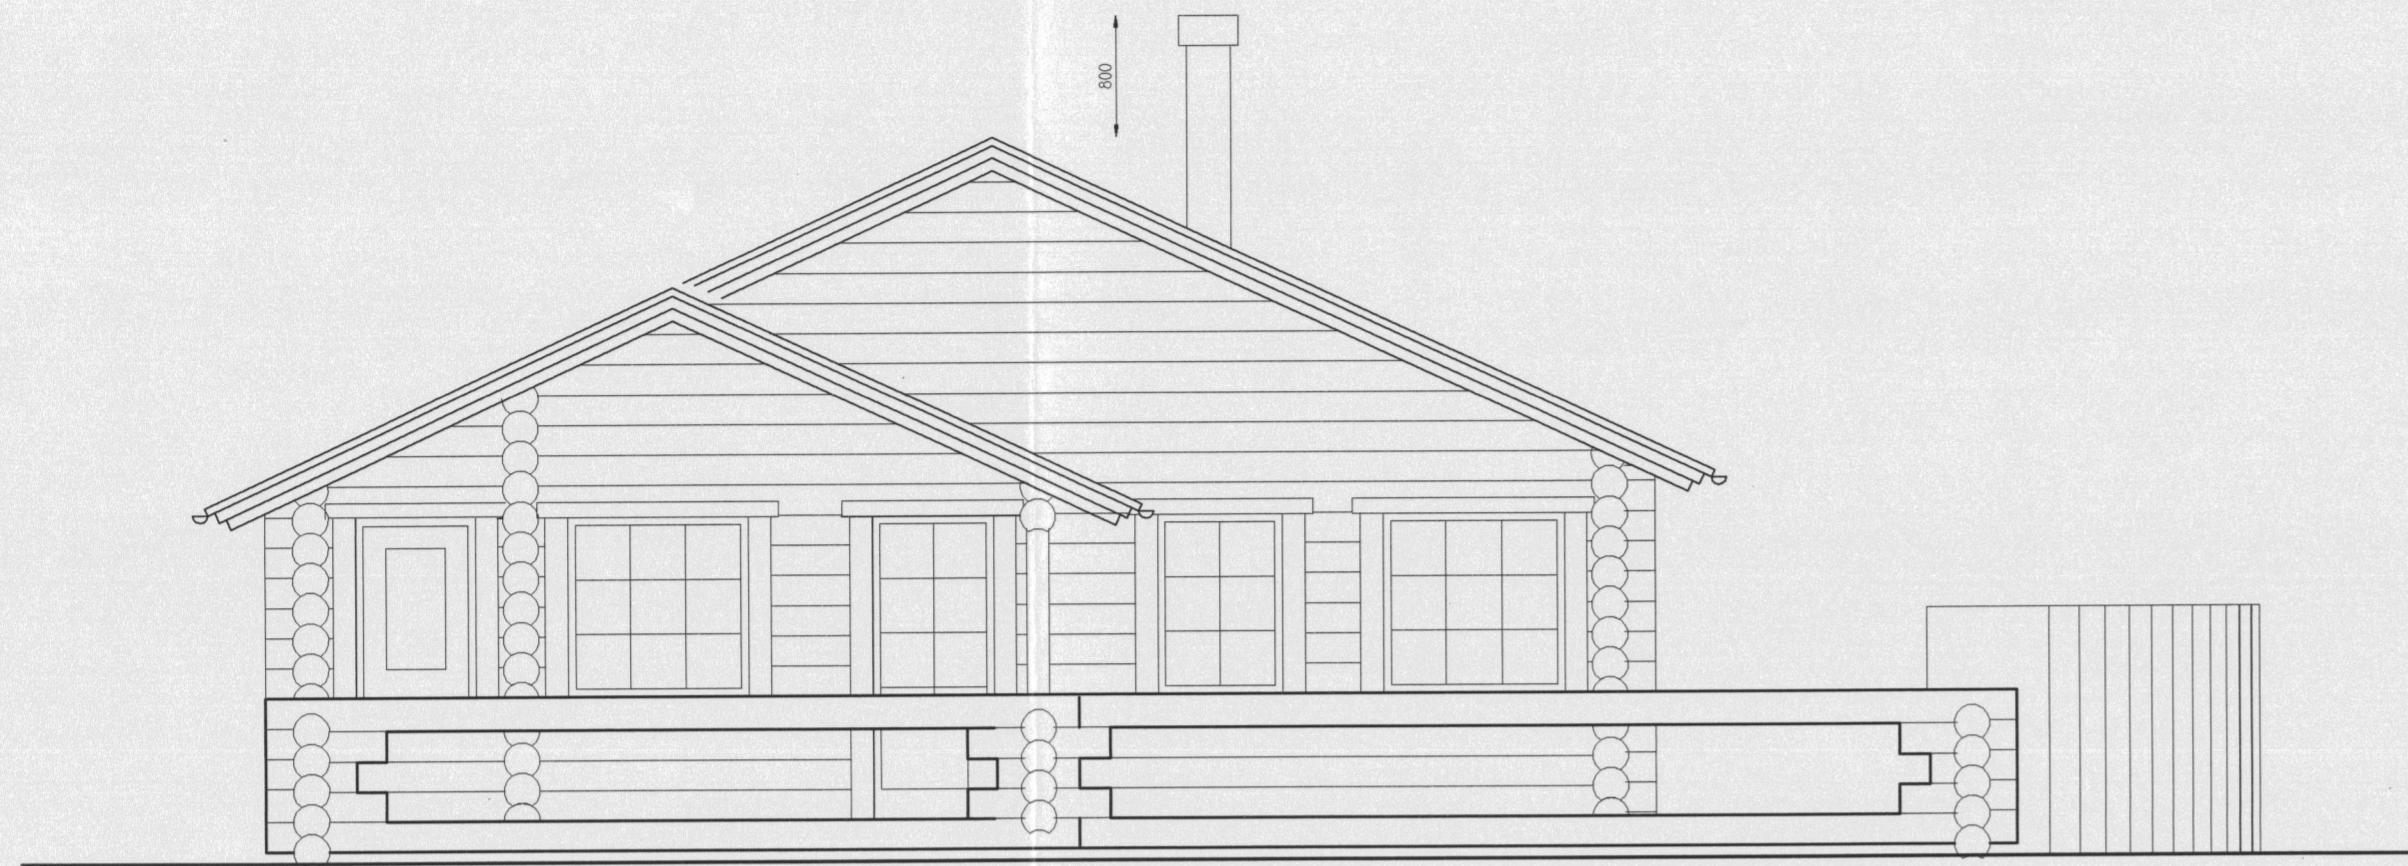



BYGGINGARFULLTRÚ
Samp. 28/ '99
HRUNAMANNAREPPS
Hilmar Carlsson

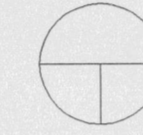


ÚTLIT NORÐUR
MKV.1: 50

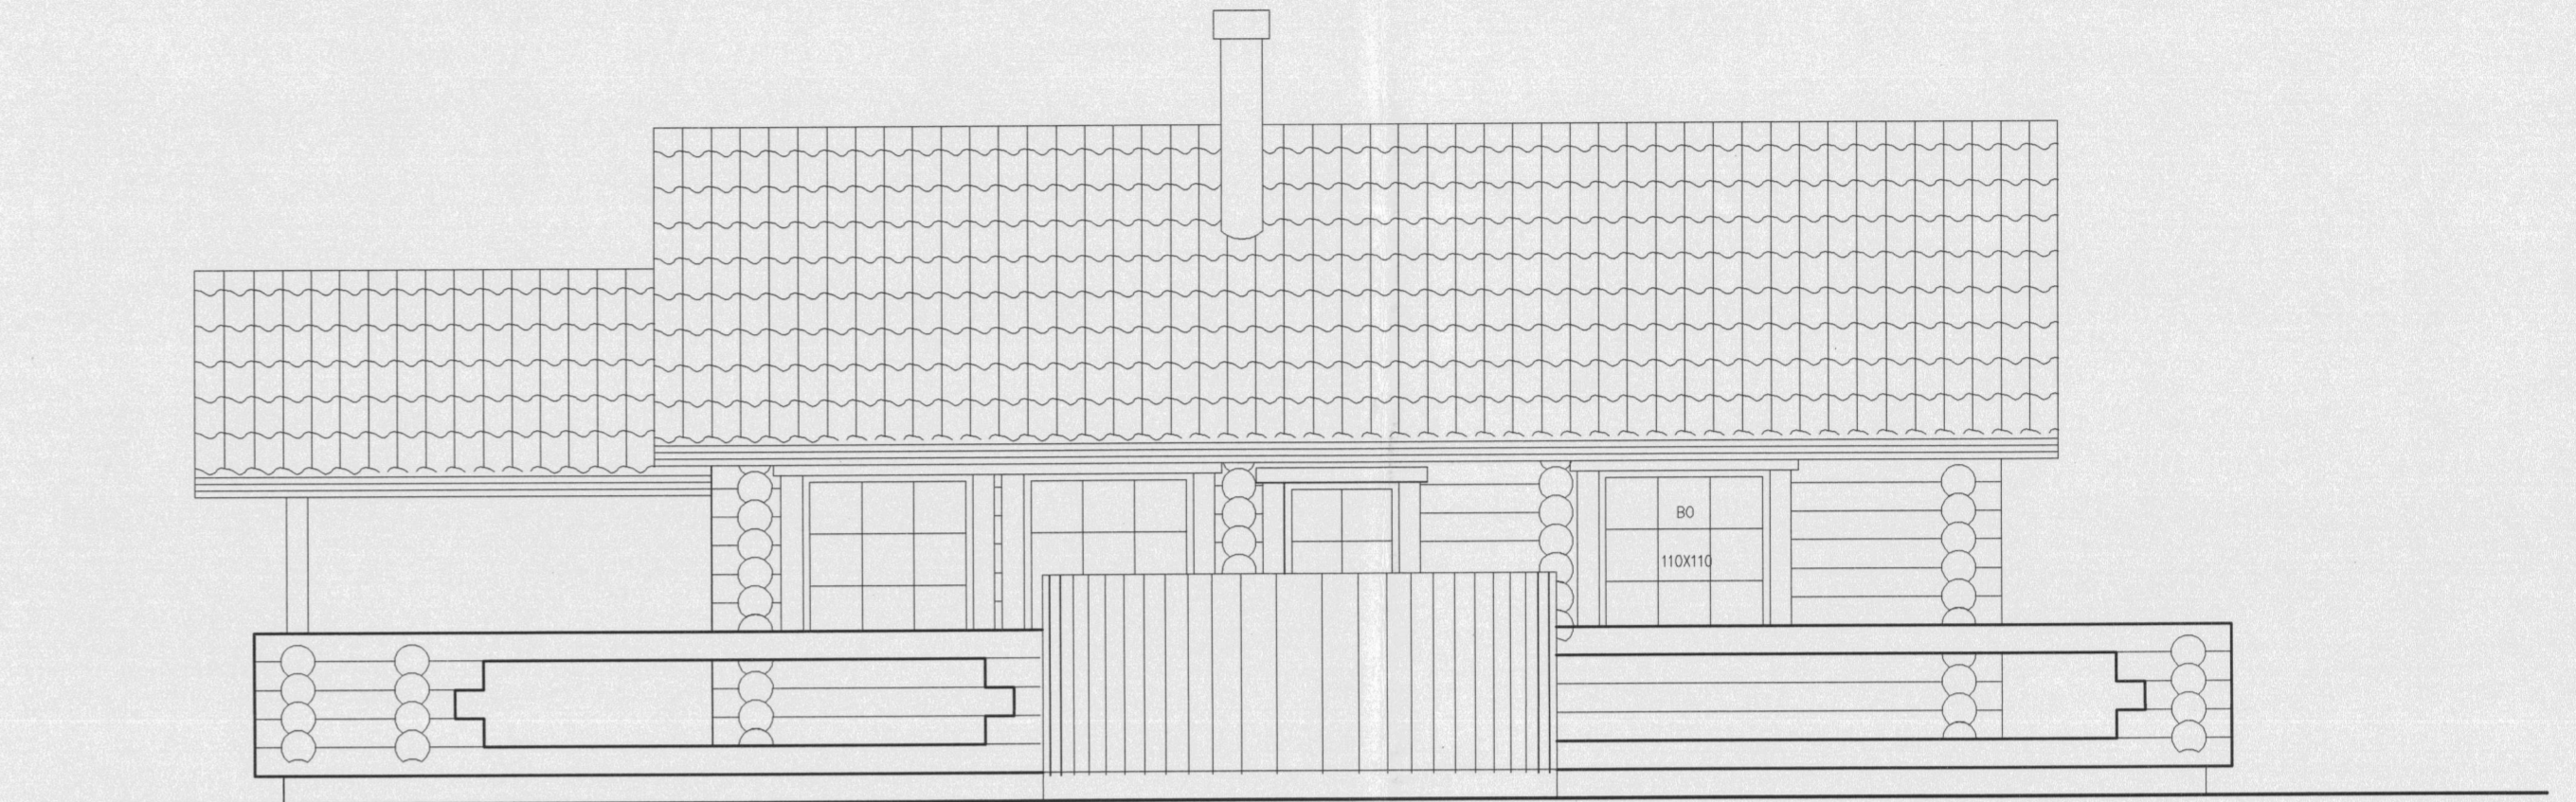

ÚTLIT AUSTUR
MKV.1: 50

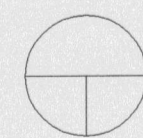

ÚTLIT SUÐUR
MKV.1: 50

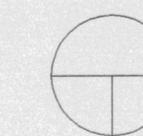

ÚTLIT VESTUR
MKV.1: 50

Skýringar:
Explanations:



SKÓLAGÖTU 63, 105 REYKJAVÍK
SMÍ 552 1116 FAX 552 1140

Hilmar Carlsson

This drawing is the property of the ICELANDIC ALUMINIUM CO. LTD. and handed out for personal use only. It may neither be copied nor made available to others without permission of the ICELANDIC ALUMINIUM CO. LTD. The receiver is liable for any misuse.

Breyt. Rev.	Breyting Revision	Dags Date	Gert at Made by	Sambykkt Approved	Fjöldi stúkkja Number of pieces	Hlutur Object	Atriði Item	Efni Material	Ed. stk Weight (kg)	Ítalaf heild Pýngd	Athugasemdir Remarks
					IV III II I	HEIÐARBYGGÐ					Mælikvarði Scale 1:50
						SUMARHÚS MIÐDALUR 9 OG 11					Stærð frumteikn. Format of orig. A1
						ÚTLIT					CCno.-Eq.type-Eq.no.
						Verktaki / Supplier	ARKFORM-TEIKNISTOFA				Dr.no. of suppl. / Teiknir. vertala Breyt./Rev. 00-03
						Teiknað Drawn	31.05.99	Yfirfarið Checked	GM	5.06.99	Sambykkt Approved 05.06.99
						ISAL	ICELANDIC ALUMINIUM CO. LTD.				Dr.no. of ISAL / Teiknir. ISAL Breyt./Rev.
						Teiknað Drawn		Yfirfarið Checked			Sambykkt Approved
						ISAL	Straumsvík, IS-220 Hafnarfjörður, Iceland				