

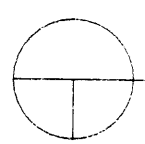




ÚTLIT VESTUR
MKV. 1:50

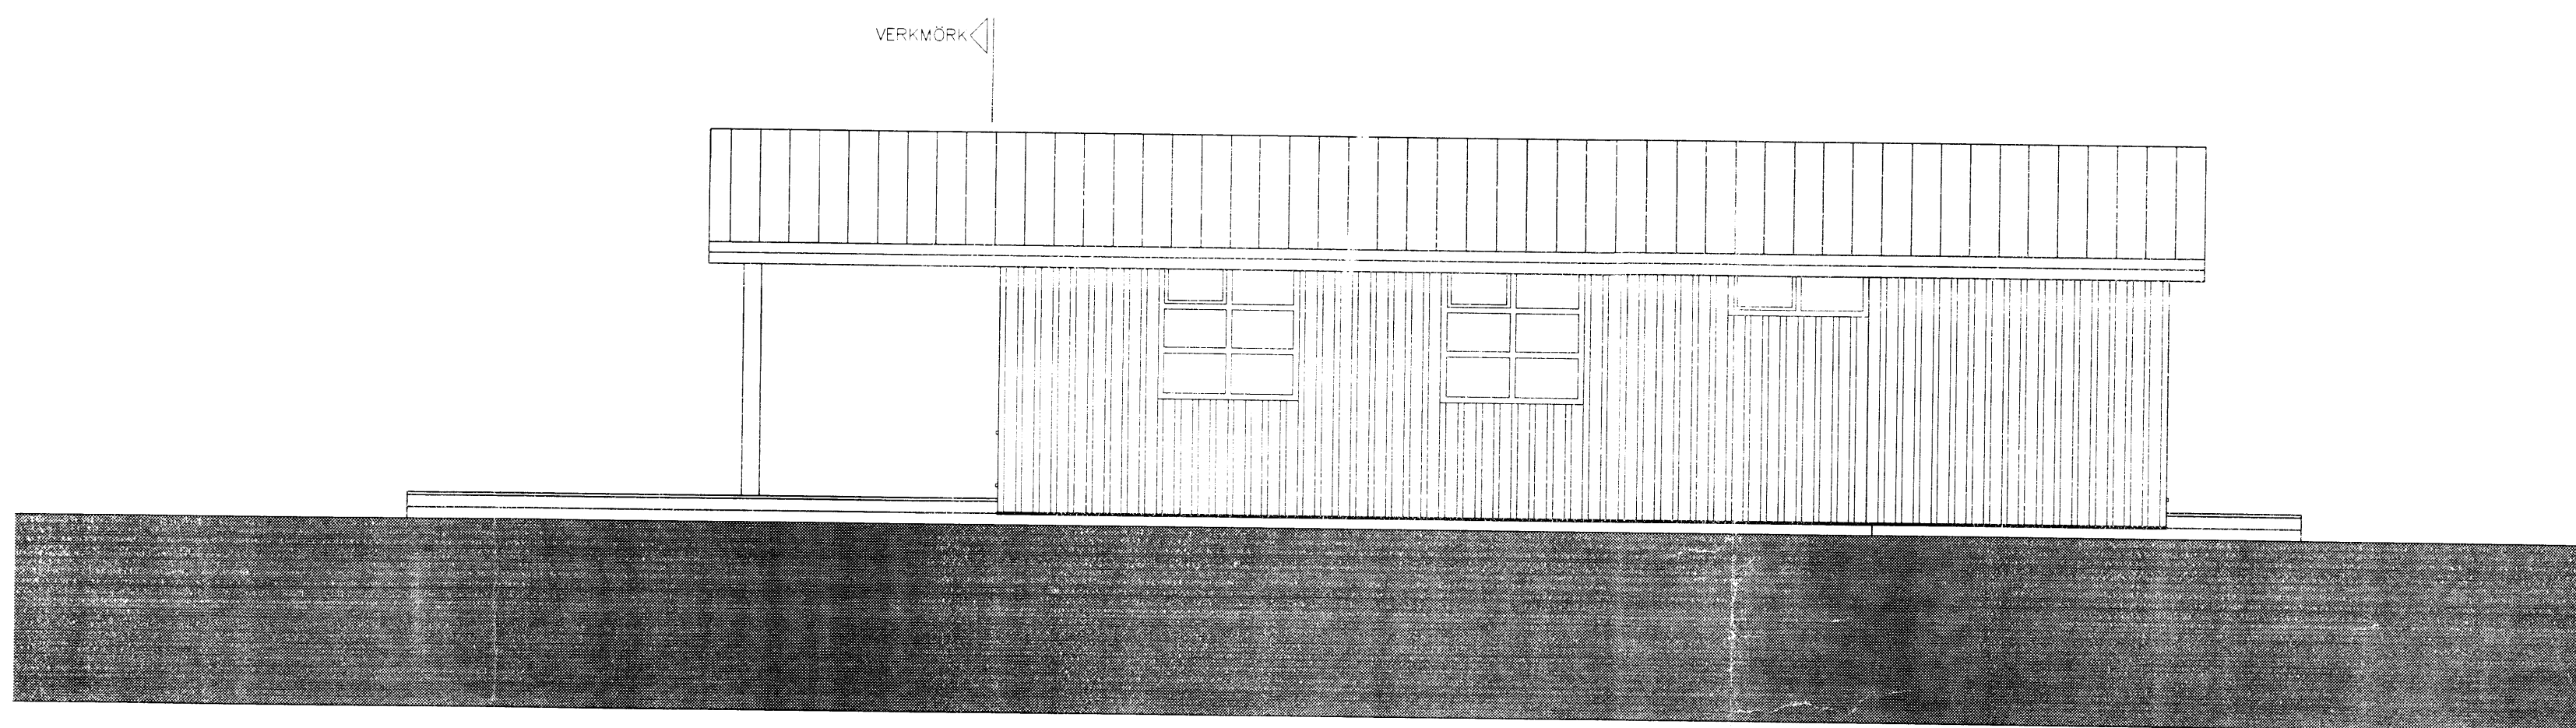

ÚTLIT AUSTUR
MKV. 1:50

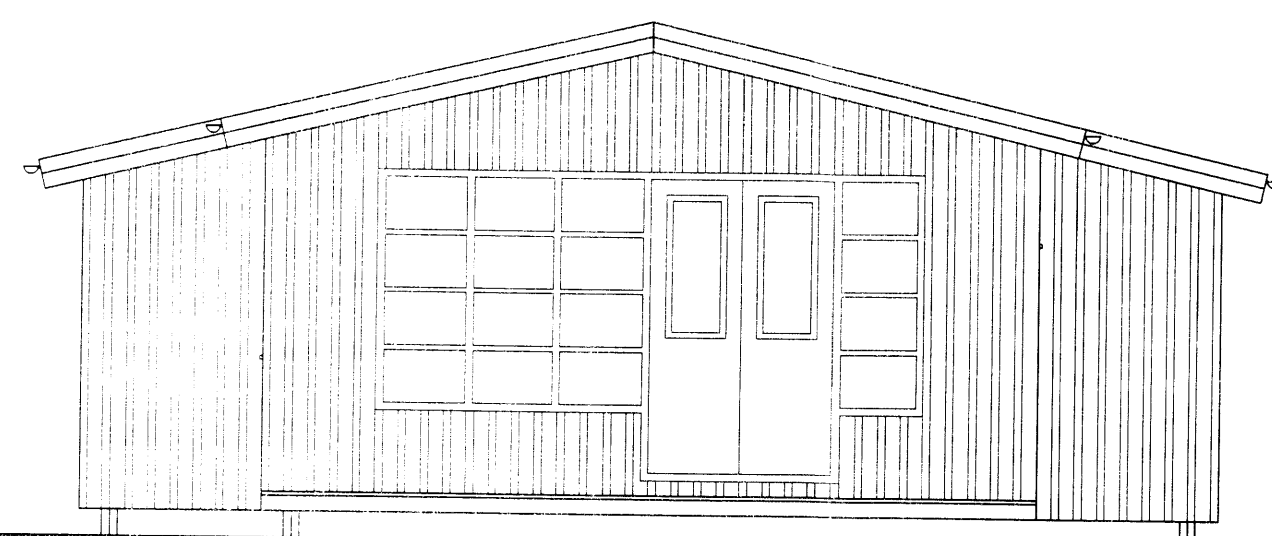

ÚTLIT SUDUR
MKV. 1:50

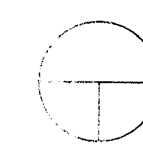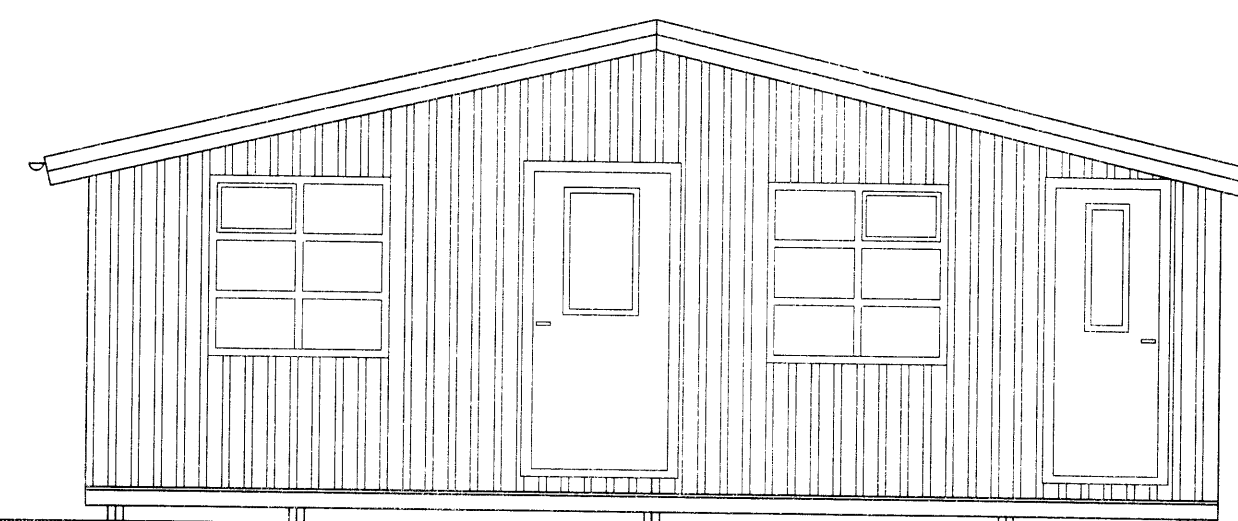

ÚTLIT NORÐUR
MKV. 1:50

SIMI: 552 1199 FAX: 552 1140 NETI: arkform@arkform.is	ARKFORM ARKITEKTASTOFA		
VERKHEITI: ÁSABYGGÐ 30 ÞAK STÆKKAÐ YFIR VERÖND			
VERKNÚMÉR: 1221			
ATRID: ÚTLIT			
HANNAÐ:	GM	TEKNAÐ:	VE
SKRÁ NR:	A-1221-1901.dwg	YFIRFARÐ:	GM
MKV:	1:50	DAGS:	5.10.2012
TEIKN.NR.	20-02	RADNR.	00
		ENDIHSK.	0
GJAFI: JÓN MAGNÚSSON ARKITEKTASTOFA KT 290466 139			