



BYGGINGARFULLTRÚI  
 Samp. 12.94  
 HRUNAMANNAREPPS  
 Hinnas Linnarsson

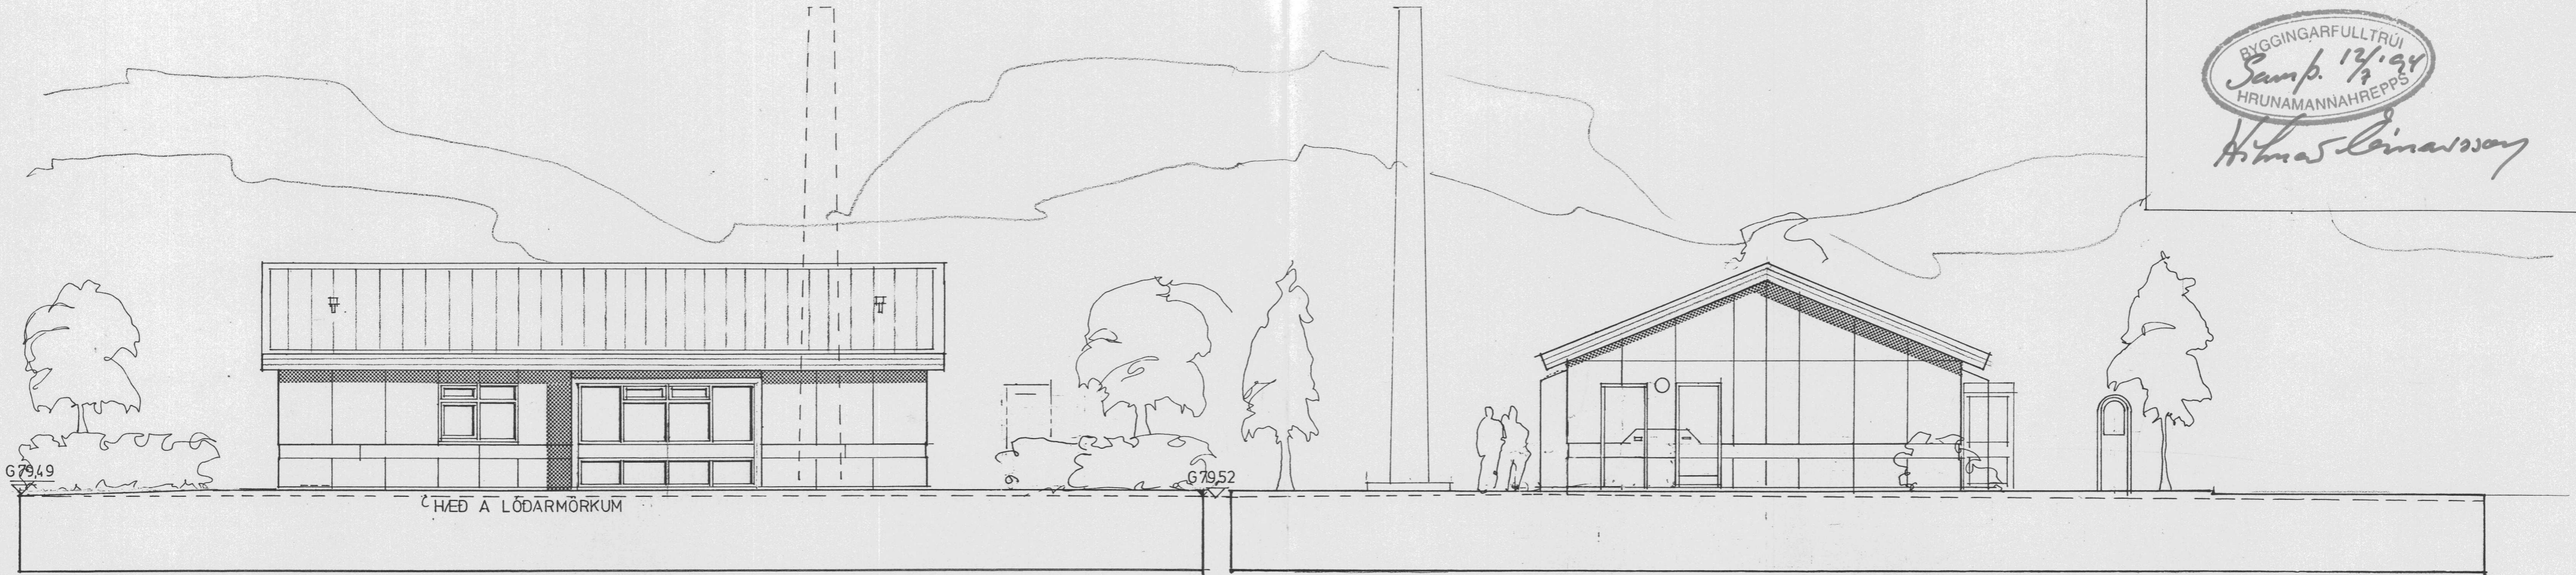


Nordur

Vestur

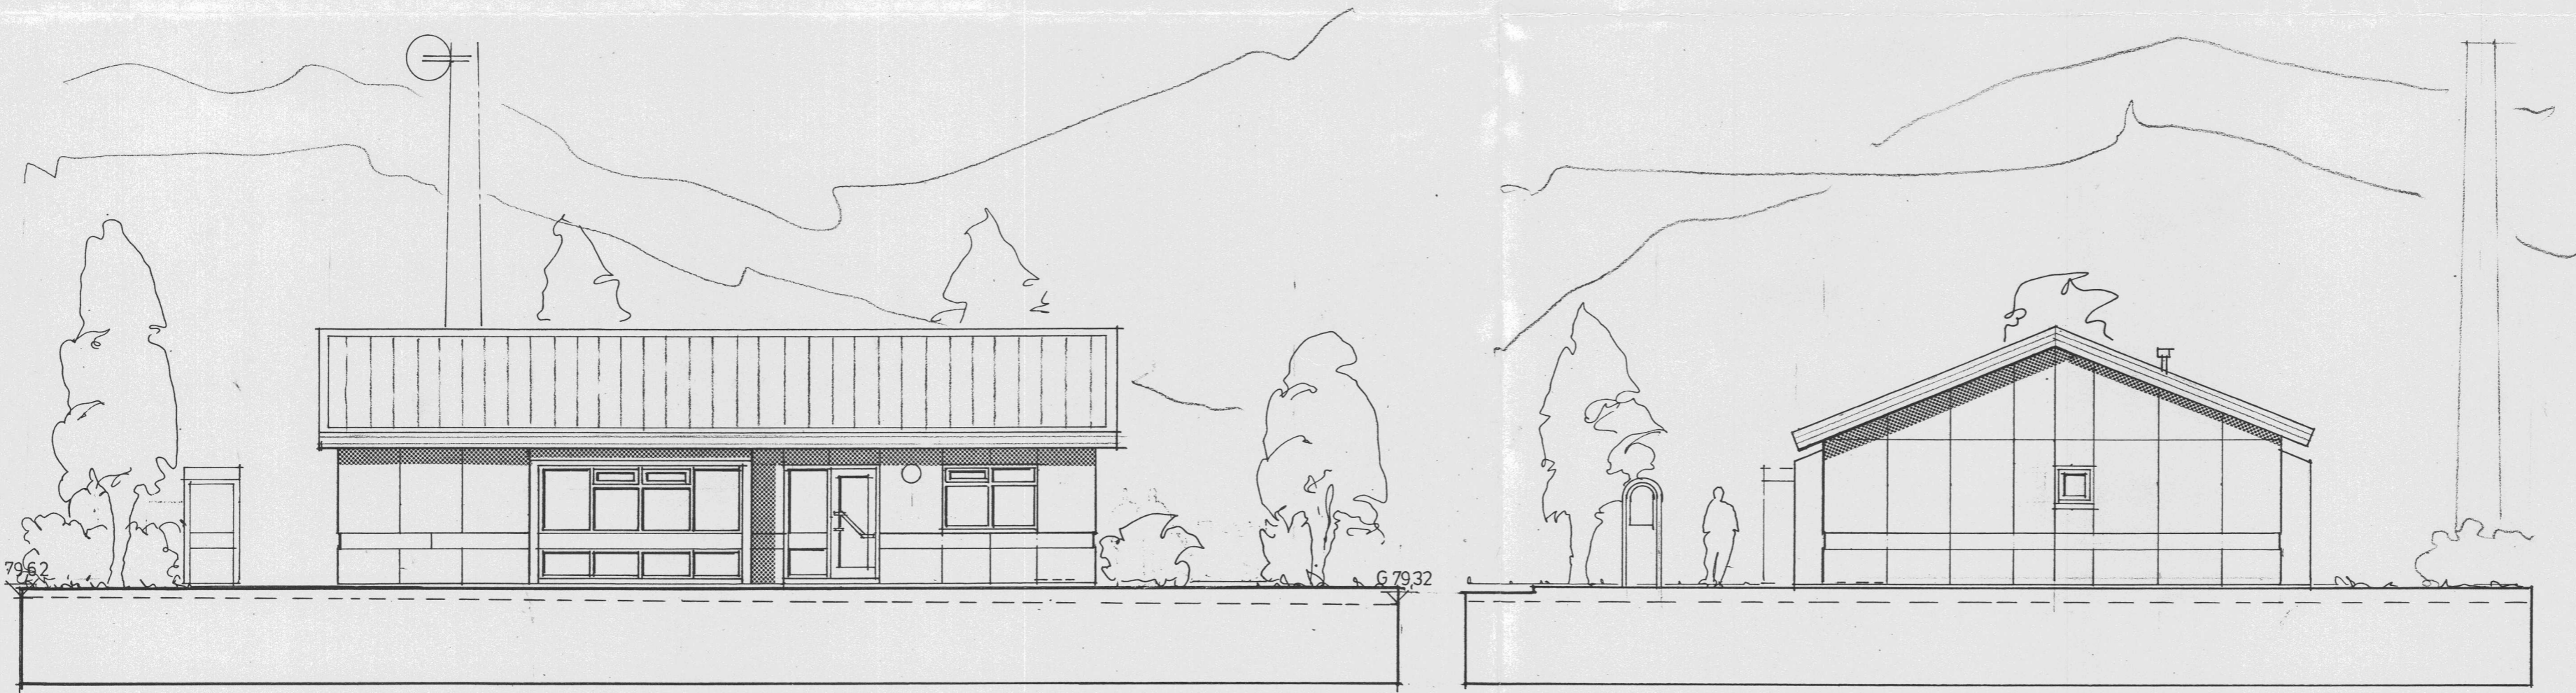

Sudur

Austur

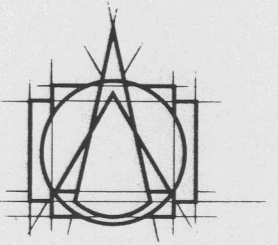

TEIKNISTOFAN HF

ARMÚLA 6

108 REYKJAVÍK • SÍMI 38750

GÍSLI HALLDÓRSSON ARKITEKT FAI  
 JÓSEF REYNIS ARKITEKT FAI  
 LEIFUR GÍSLASON BYGGINGAFRÆÐINGUR FAI  
 HALLDÓR GUÐMUNDSSON ARKITEKT FAI

VERKEFNI PÓSTUR OG SÍMI  
 AKURGERÐI  
 FLÚÐUM

VERK Útlit

SAMP. *Leifur Gíslason*

MÁL 1:100

DAGS. 01.06.94

NR. A-2

BR. TEIKN. JR isc

BR.

BR.

BR.

BR.