
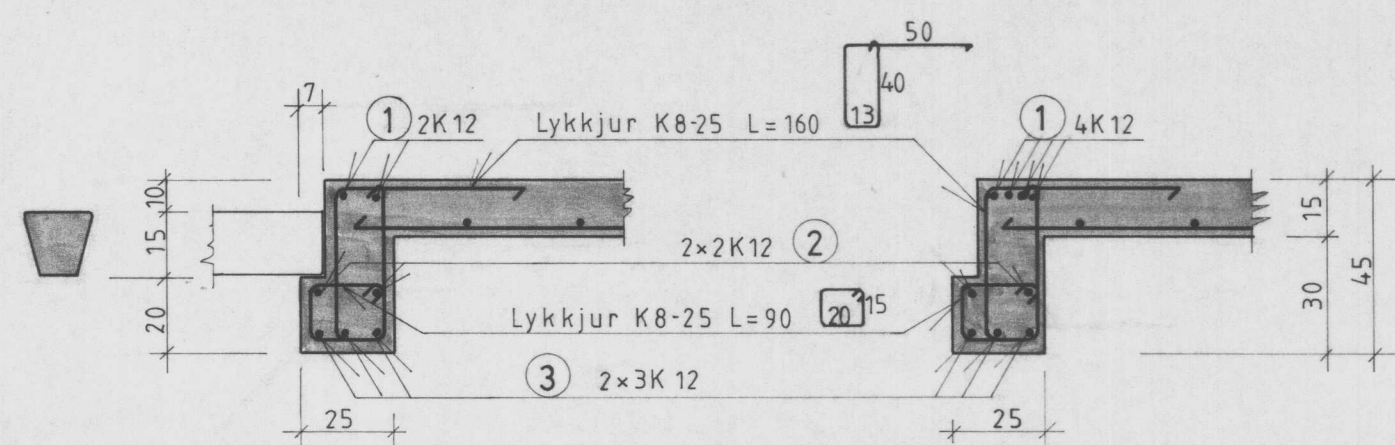



BYGGINGARFULLTRUI
Semp. 28. 91
HRUNAMANNAREPPS

Hilmar Leinsson

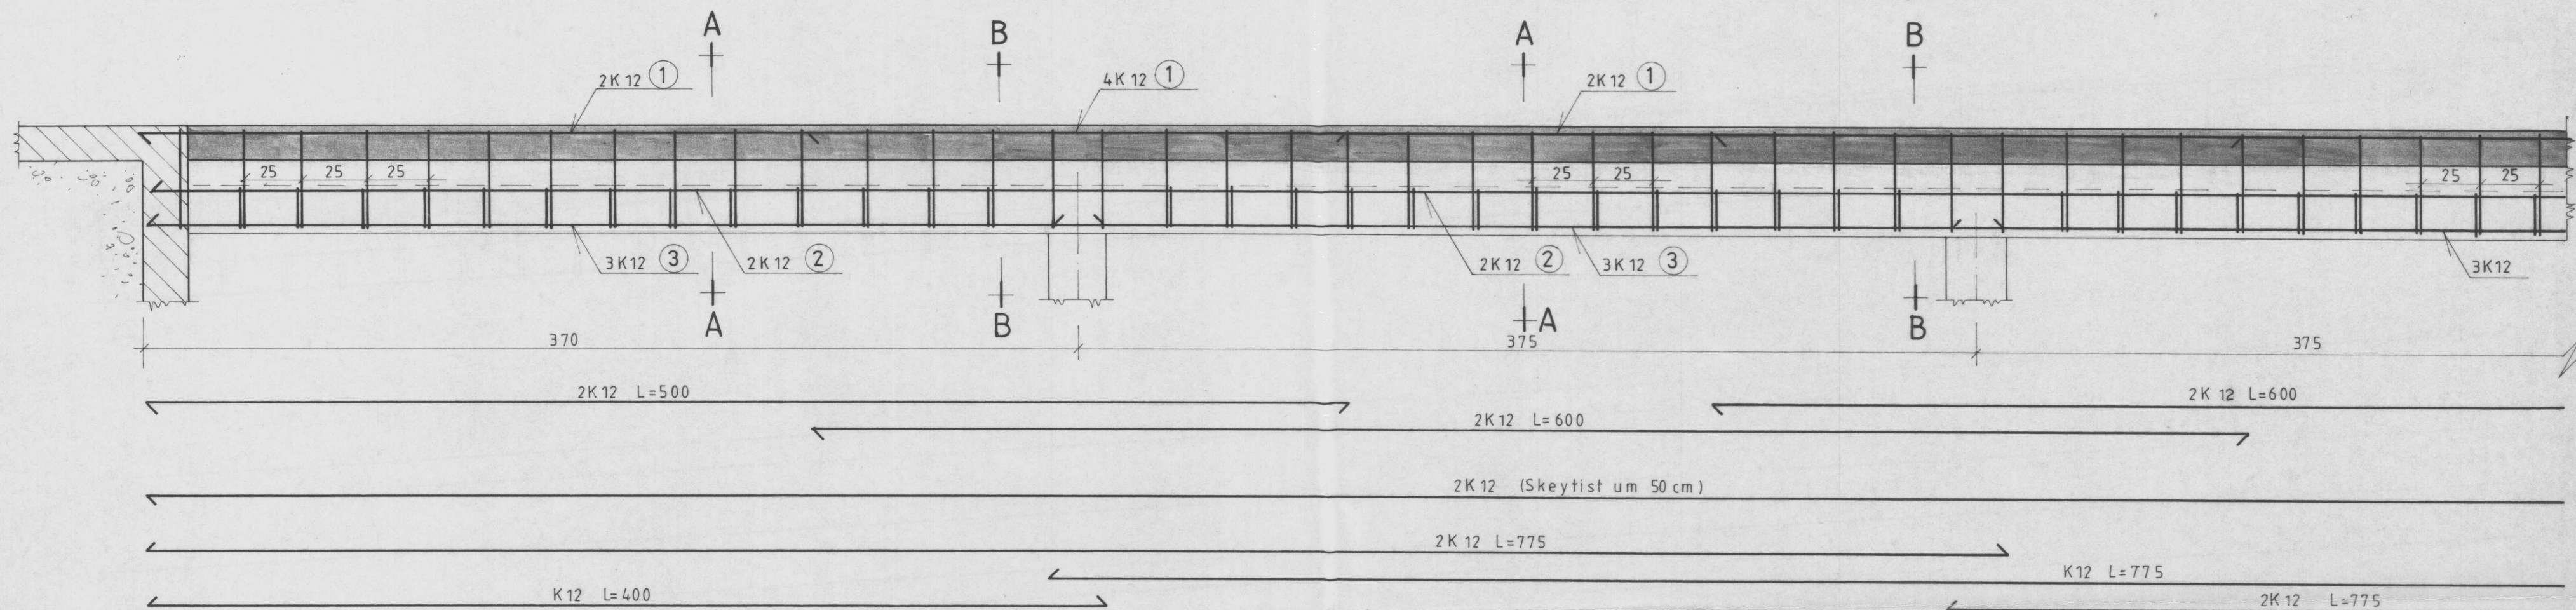

Snid A-A
M=1:20

Snid B-B
M=1:20

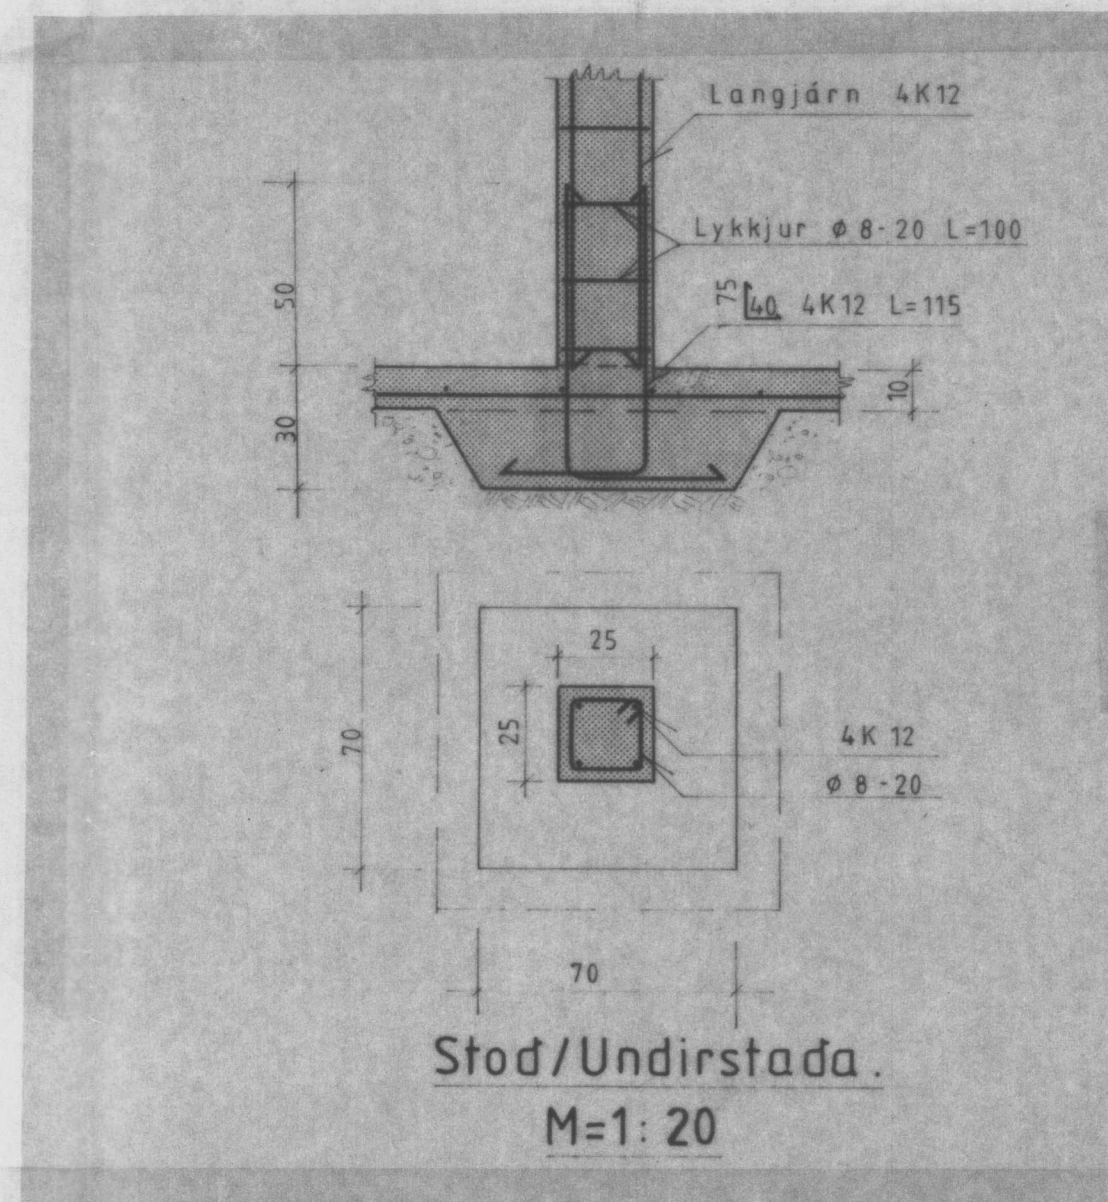

Stod/Undirstada.
M=1:20

BYGGINGARÞJÓNUSTA BÚNADARFÉLAGS ÍSLANDS
BÆNDAHÖLLINNI, 107 REYKJAVÍK, S: 91 - 19200

Audsholt, Hrunamannahr. Árnassýslu.
Breyting á fjósií hesthús.

Biti B1 *Pj. Þingvellason*

TEIKNING NR. 0130-82

BLAÐ NR. 2 af 3

MÆLIKVARÐI 1:20

DAGSETNING 24/07/1991

HANNAÐ S.S. TEIKNAD *[Signature]*