



BYGGINGARFULLTRÚI  
Samp. 4/10'93  
HRUNAMANNAREPPS


*Hilmar Ólafsson*

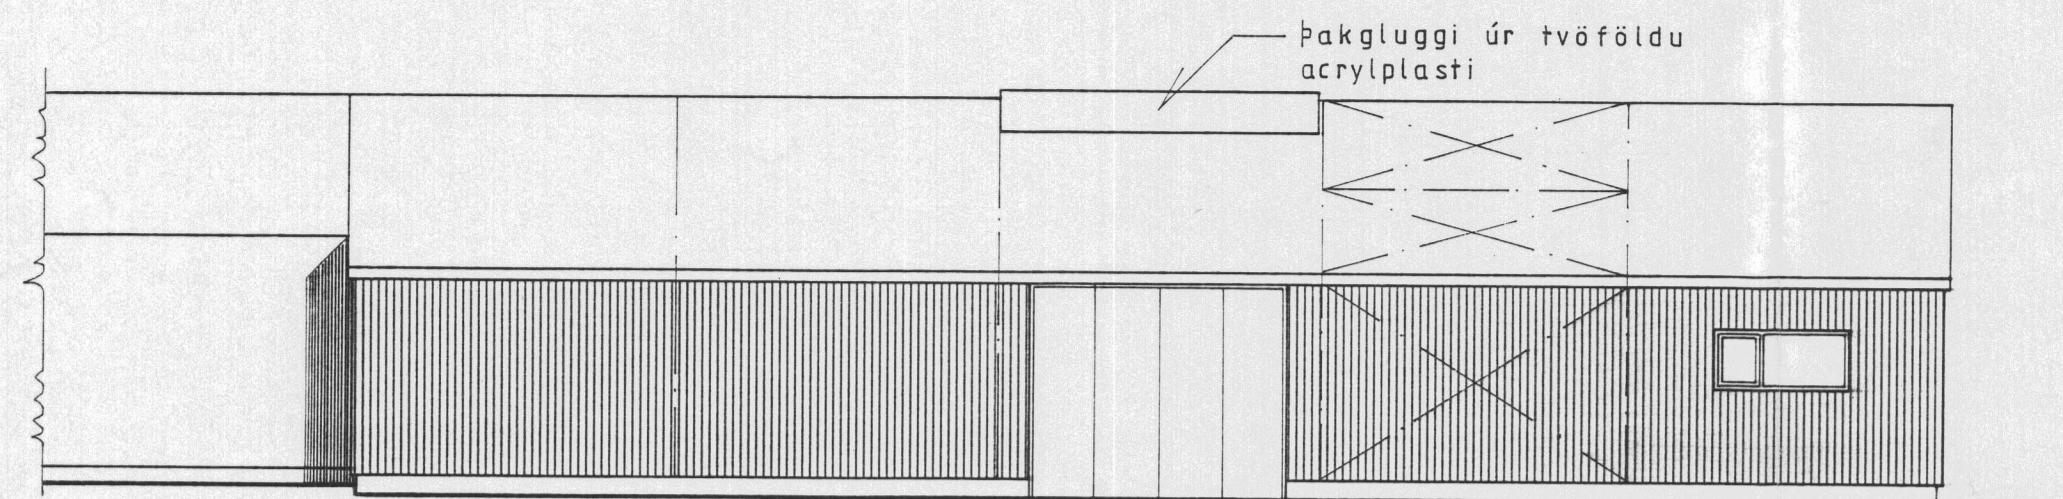


Nordurhlid

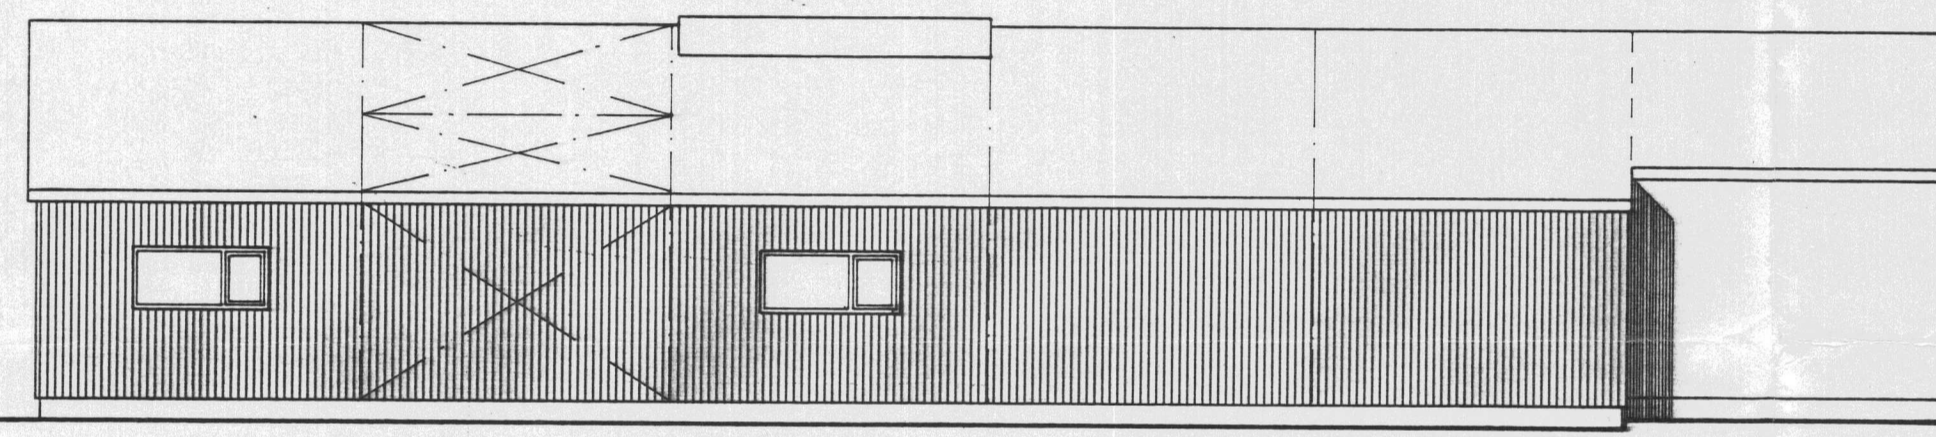

Suðurhlid

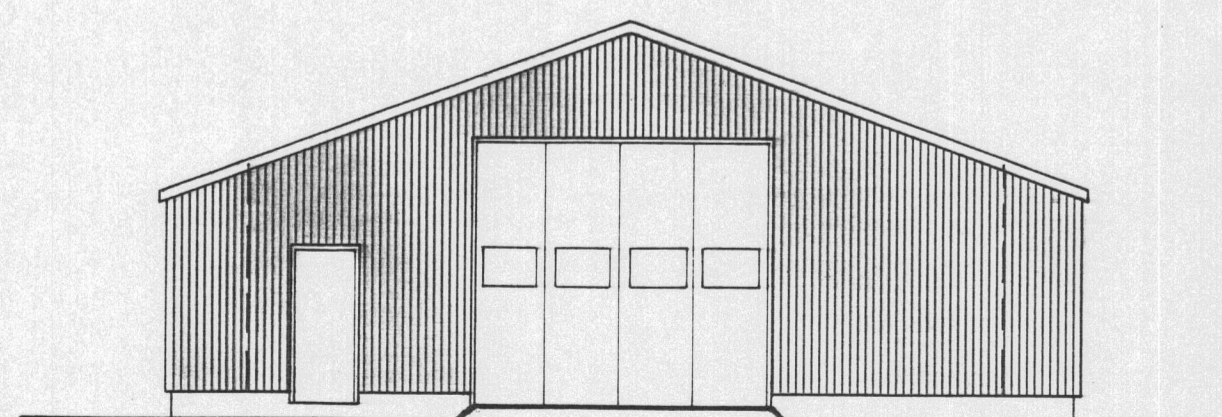

Vesturstafn

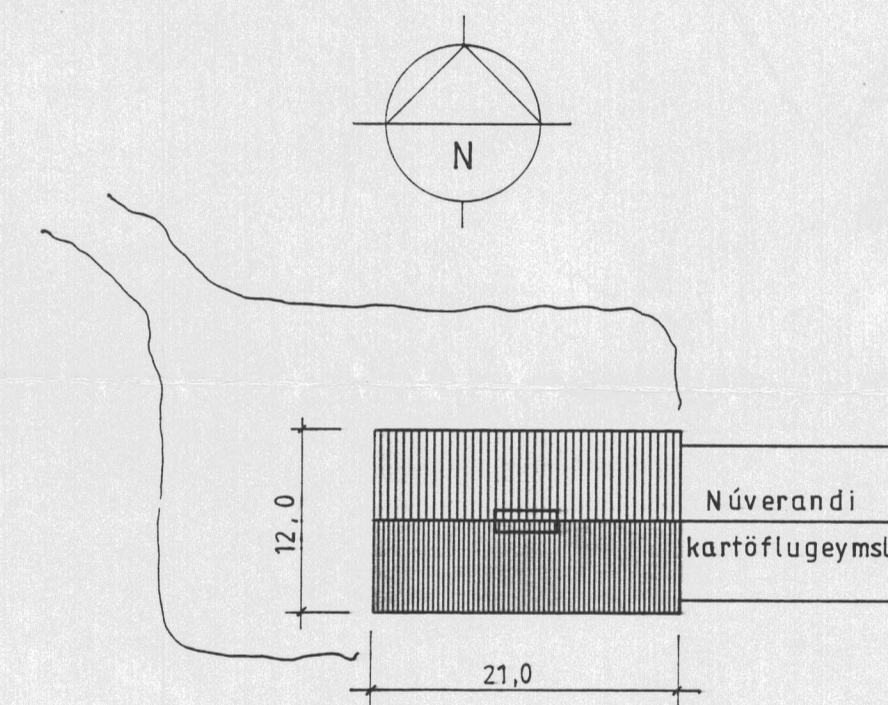

Afstöðumynd  
M = 1:500

**B** BYGGINGAÞJÓNUSTA BÚNAÐARFÉLAGS ÍSLANDS  
BÆNDAHÖLLINNI, 107 REYKJAVÍK, S: 91 - 19200  
Auðsholt, Biskupstungnahreppi, Árn.  
Vélageymsla / Adstöðuhús.  
Útlit og afstada.

TEIKNING NR. 0301 - 60  
BLAÐ NR. 2 af  
MÆLIKVARÐI 1:100 1:500  
DAGSETNING 09/06/1993  
HANNAD M.S. TEIKNAD *[Signature]*

*Hilmar Ólafsson*