
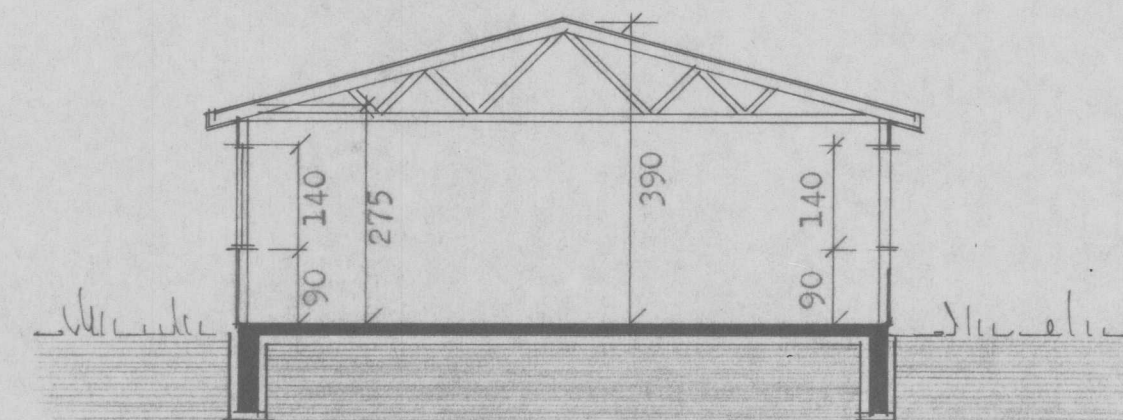
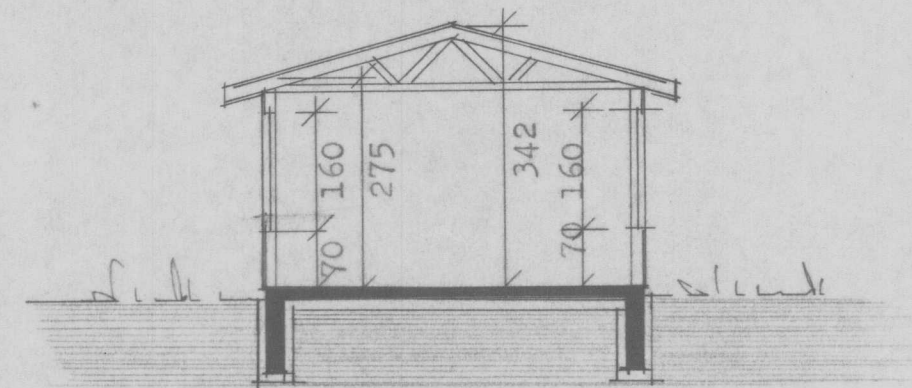


BYGGINGARFULLTRÚ
Samp. 18/2 '84
HRUNAMANNAREPPS

BYGGINGARFULLTRÚ
Samp. 12/17 '84
HRUNAMANNAREPPS

Hinnar Ólafsson

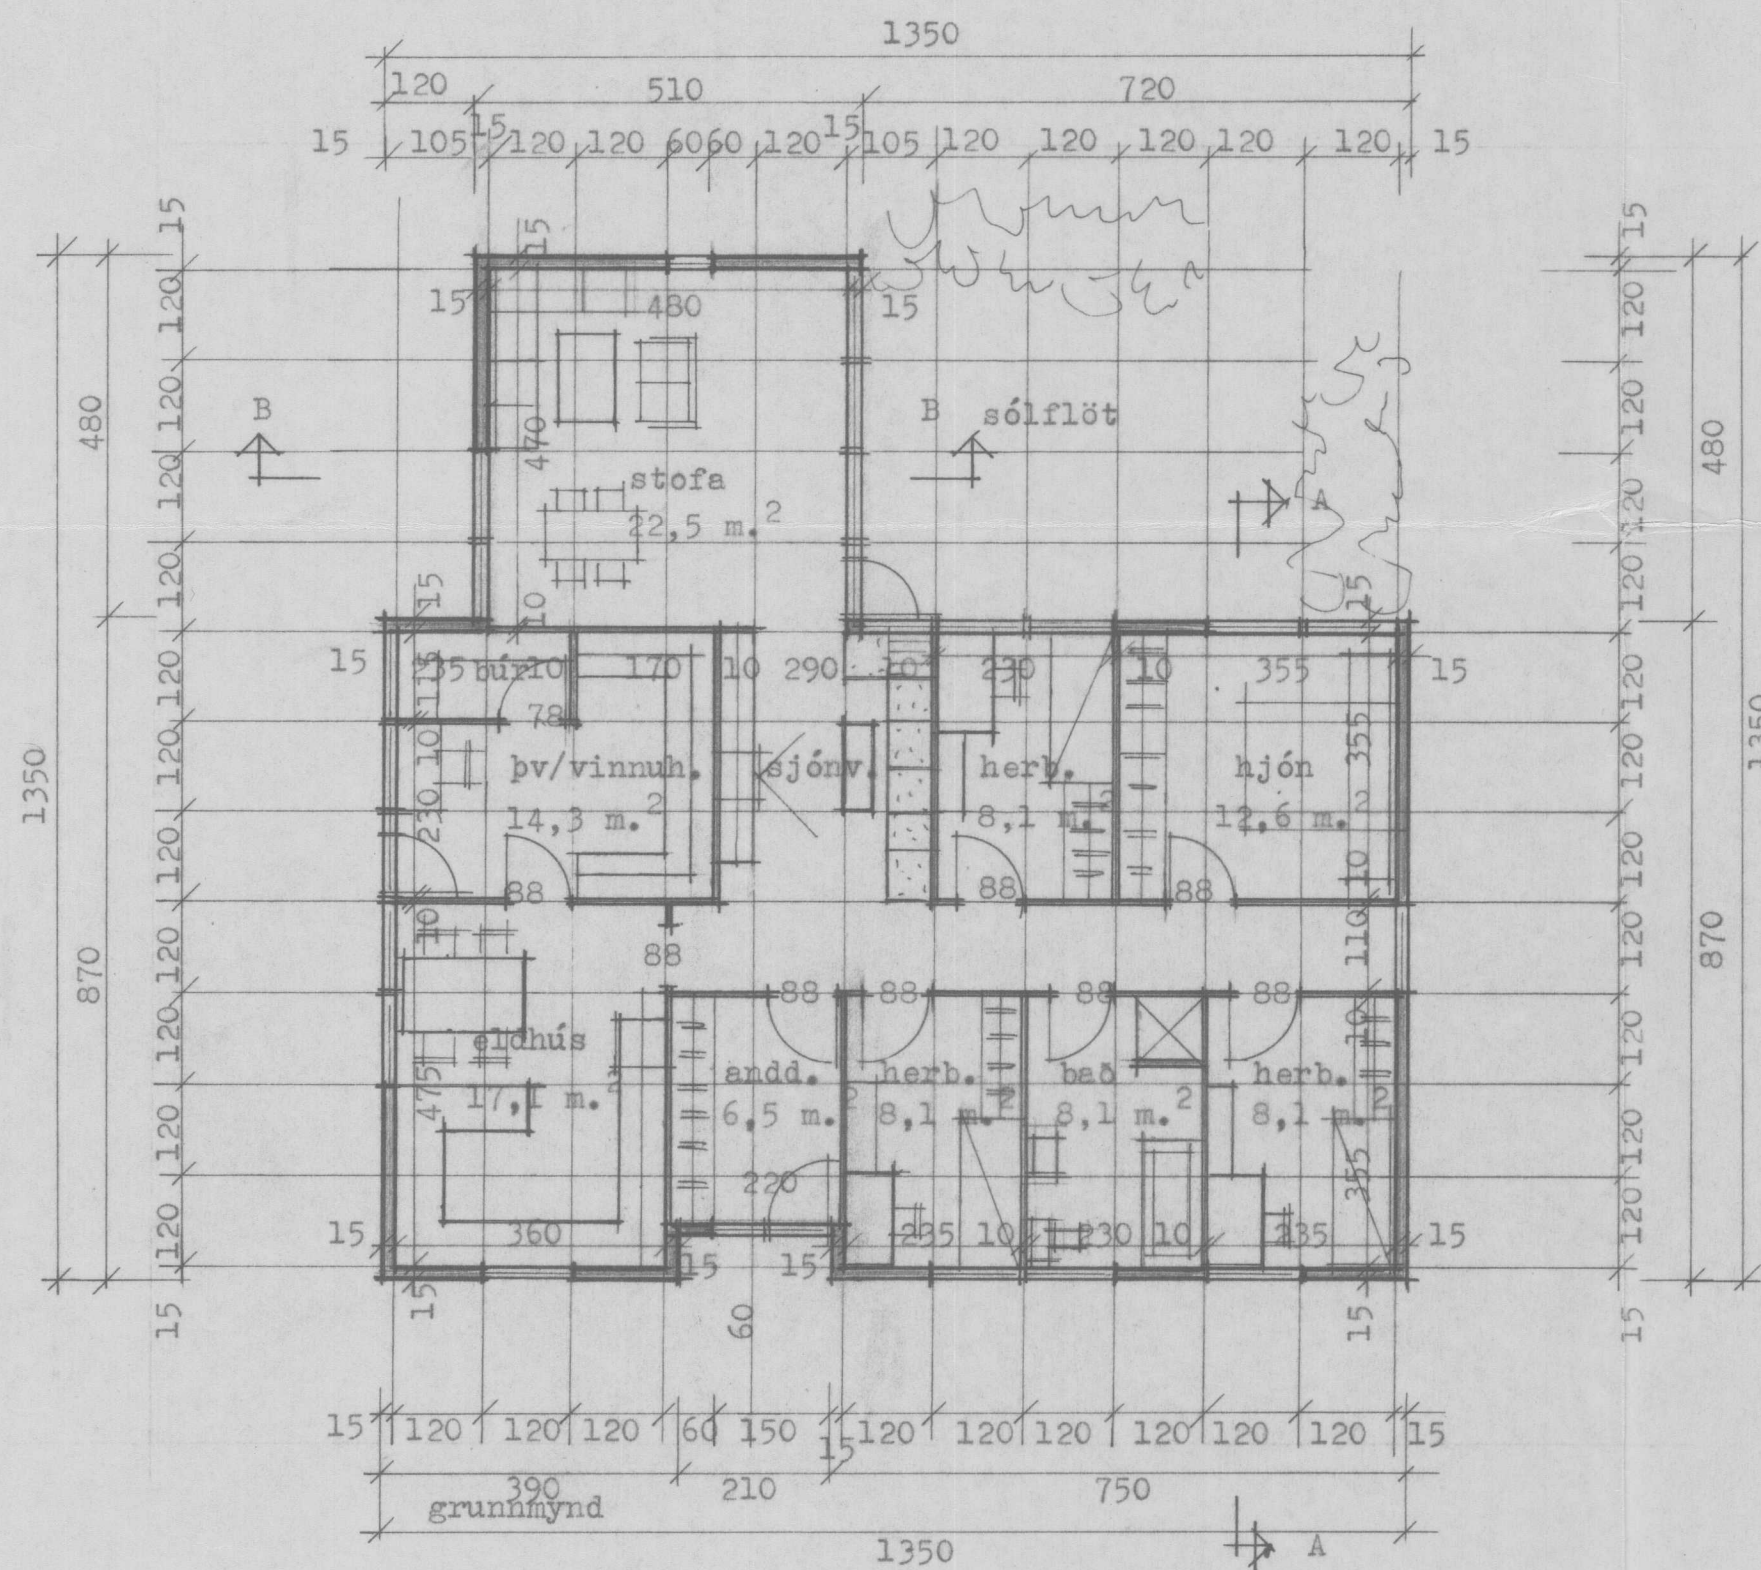

flatarmál húss 140,7 m²
 rúmmál húss 545,0 m³
 húsið byggist úr timbureiningum
 frá SG eininghúsum Selfossi.

es

TEIKNISTOFAN BORGARTÚNI 29 RVÍN 5.33930 húsgæð E.S. 117 A breytt

EDVARD GUÐMUNDSSON
 SIGURÐUR KJARTANSSON

Hinnar Ólafsson
Samp. 12/17 '84

DACS. maí 84
 BREYTT.