



Samp. 27.08.2002  
 BYGGINGARFULLTRÚI  
 HRUNAMANNAREPPS  
*Hilmar Björnsson*

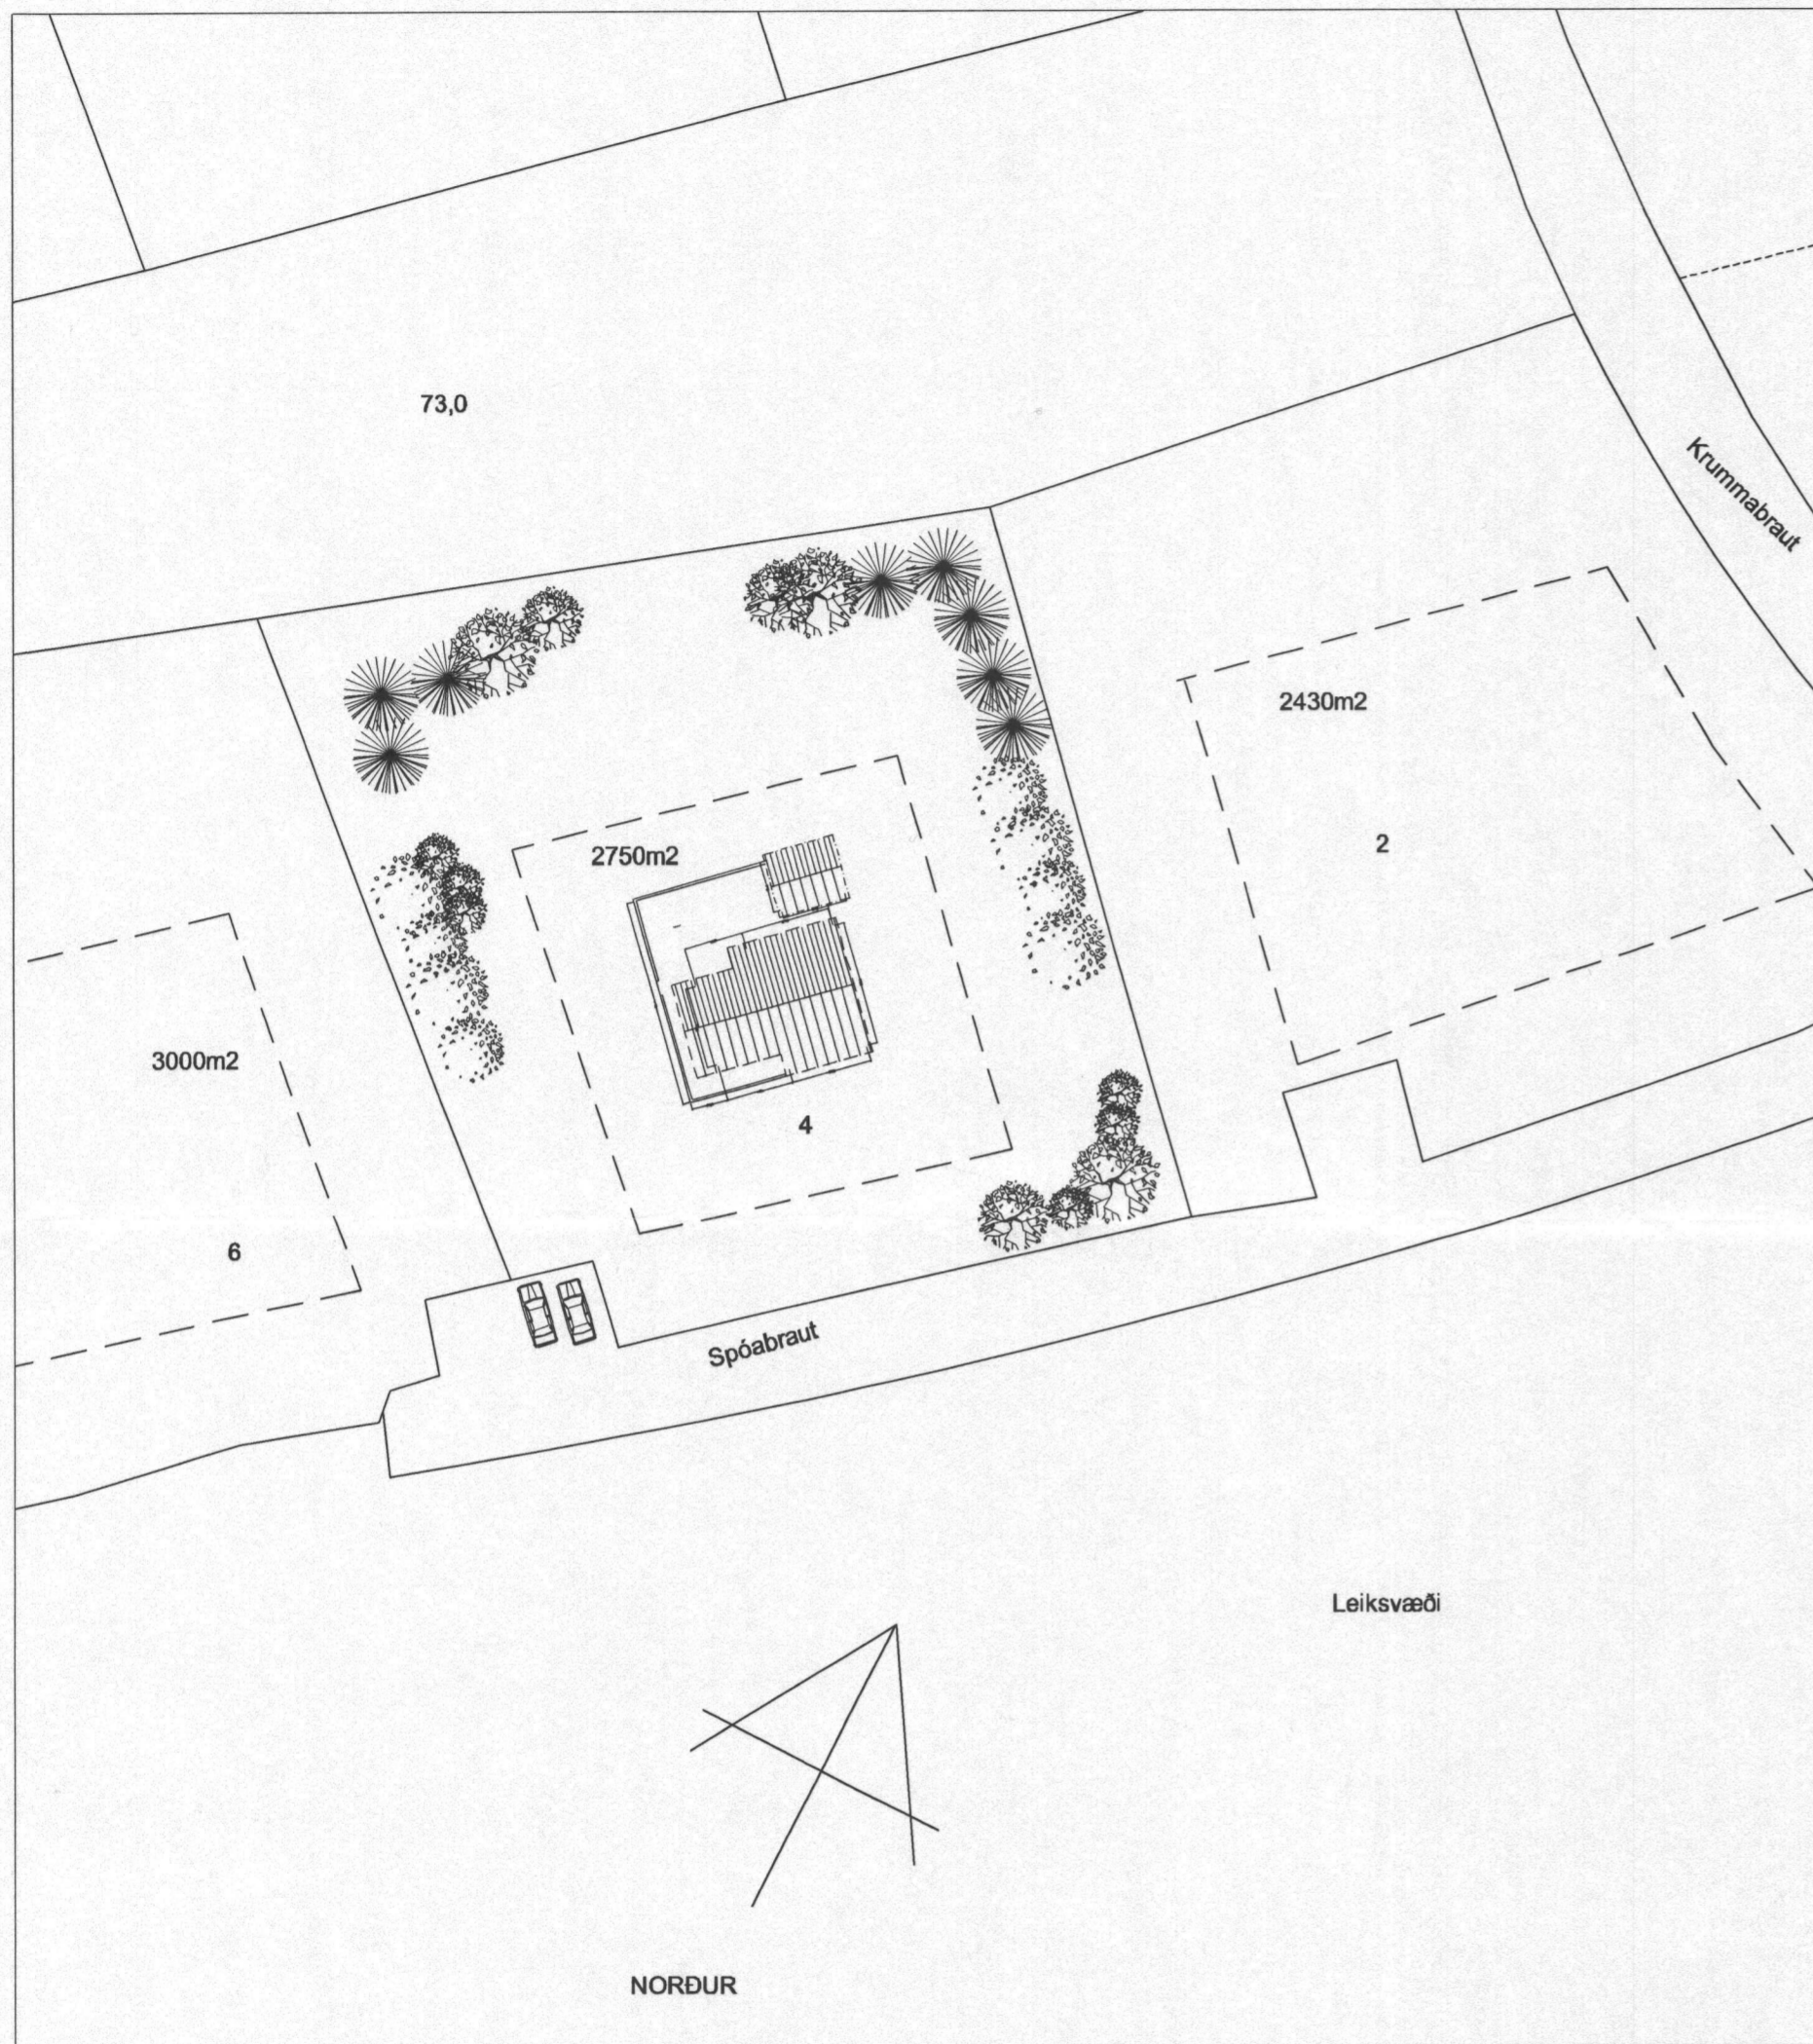

Afstöðumynd 1:500

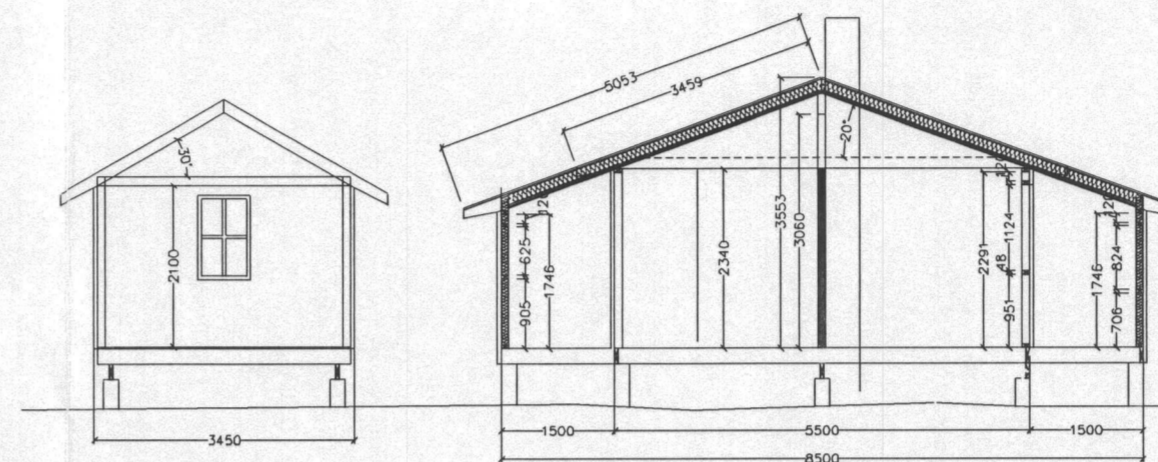

A 8. ágúst Skólaheiti Inná		REIKN	TEIKN
BR.	DAGS	BYGGING	180946-3169
<b>Á STOFUNNI</b> <b>ARKITEKTAR</b>		<b>FINNUR BJÖRGVINSSON</b> <b>HILMAR ÞÓR BJÖRNSSON</b> <b>SIGRÍÐUR ÓLAFSDÓTTIR</b>	
BERGSTADASTRÆTI 10, RVK. sími:551-1460, netfang:arkitekt@shoff.is			
KJÓABYGGÐ SUMARHÚSAHVERFI		HANNAB/TEKN. F0156K	
Í LANDI BORGARÁSS		ATH.	
SPÓABRAUT 4		SAMÞYKKT	
AFSTÖÐUMYND, SNÍÐ		KT. 080289-1388	
KVAFRÐI: 1:100, 1:500	TEKNI. NR.	REIKNJAVNI:	05 07 02
VERKNR.	1.01	BR.	A