




Sérmynd 7 Mkv. 1:10  
301

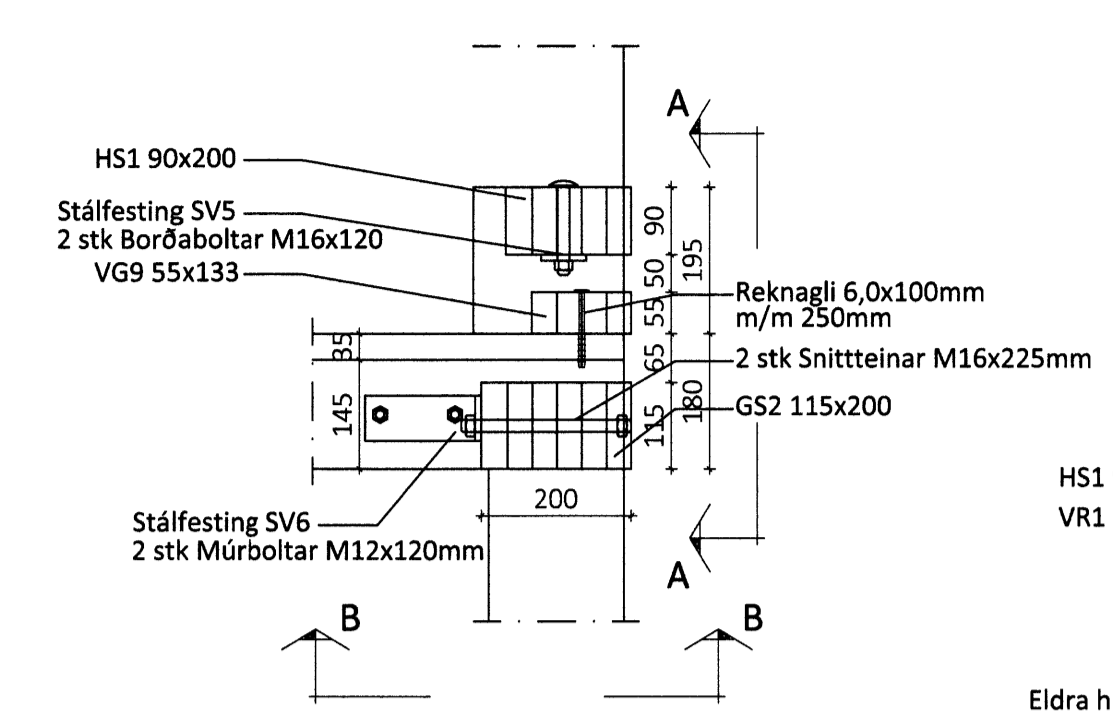


Snið A-A Snið B-B

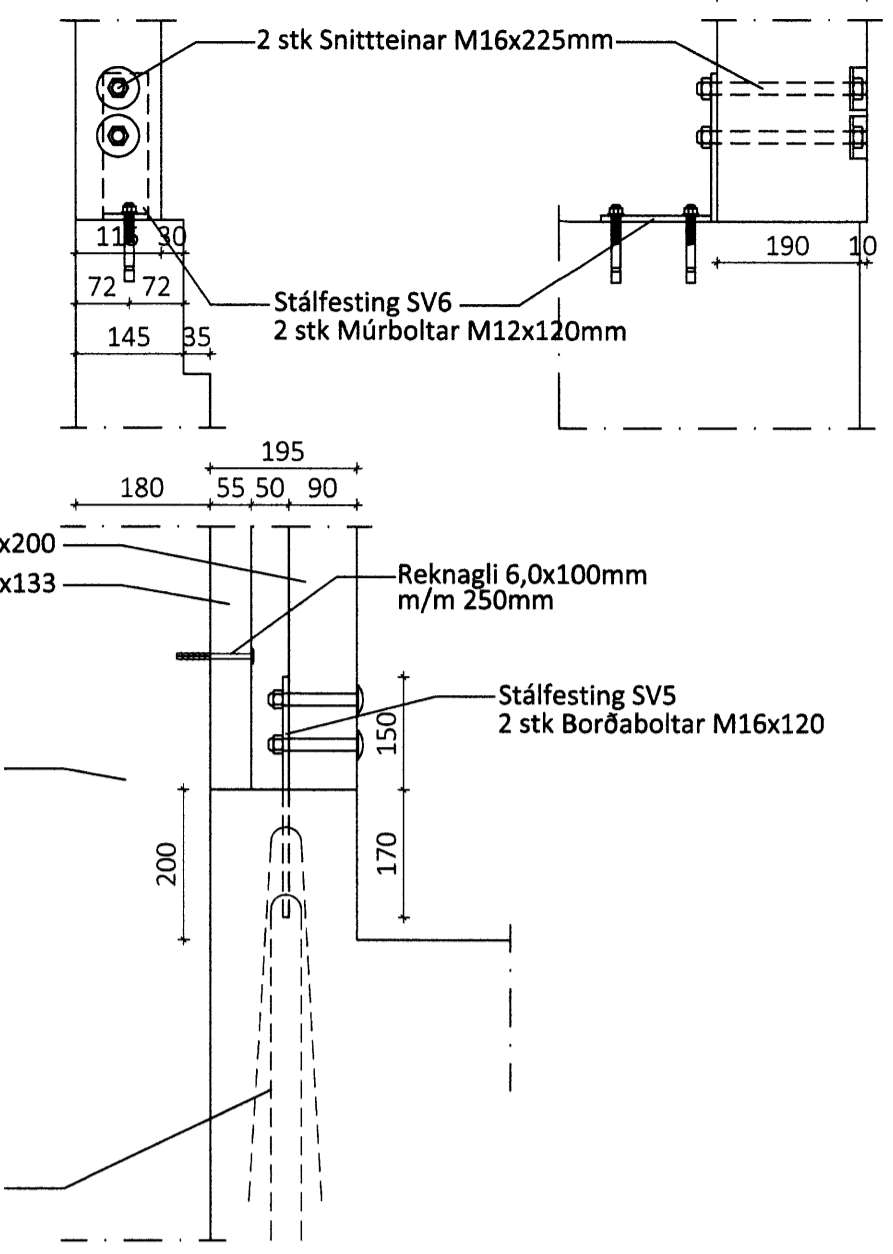


Sérmynd 10 Mkv. 1:10  
302

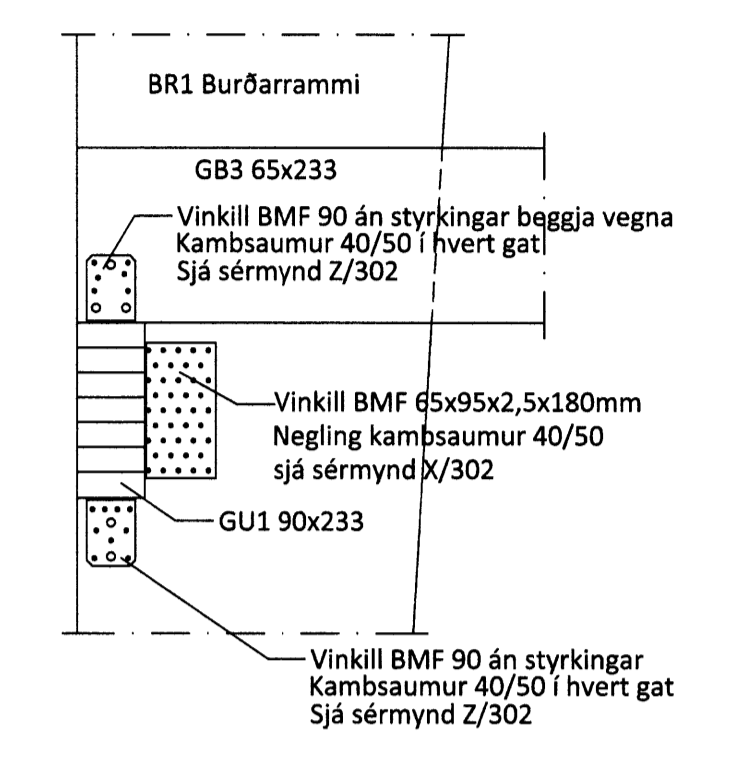


Sérmynd 9 Mkv. 1:10  
301

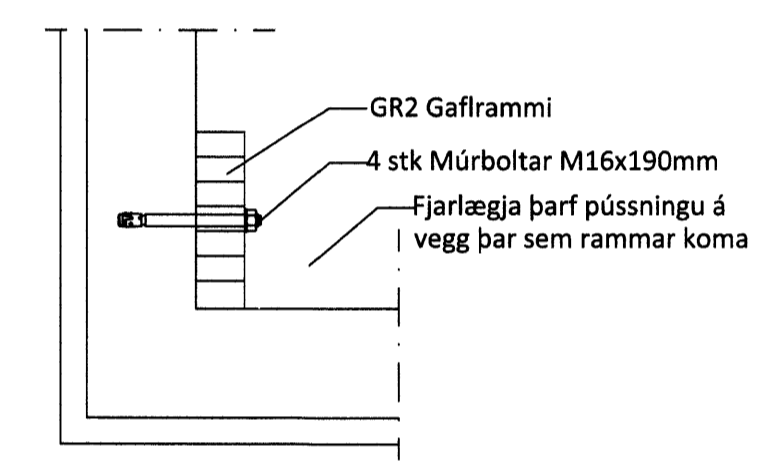



Sérmynd 8 Mkv. 1:10  
301

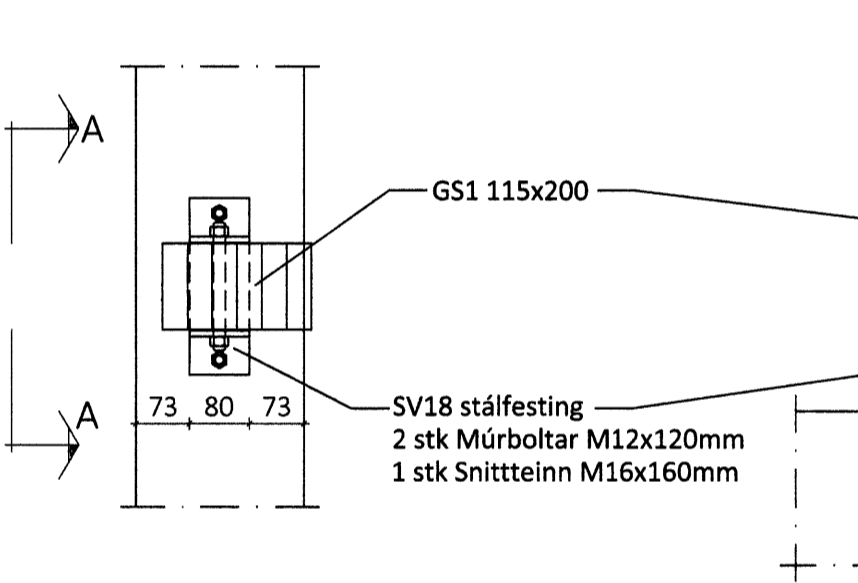


K - BMF-90 vinklar án st.

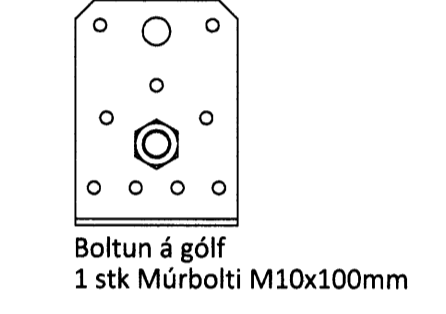






X - BMF-65x95x2,5x180 vinklar

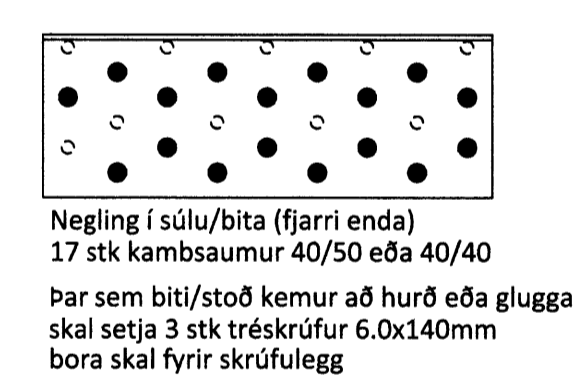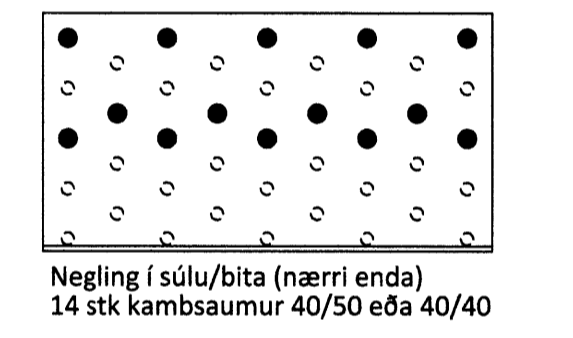

Z - BMF-105 vinklar án st.

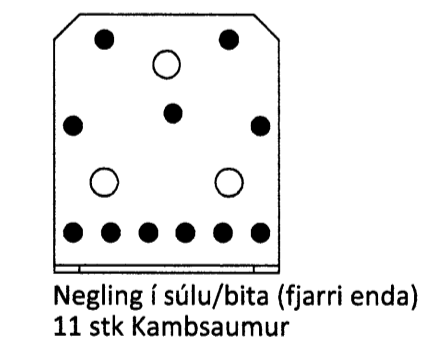

Y - BMF-65x95x2,5x140 vinklar

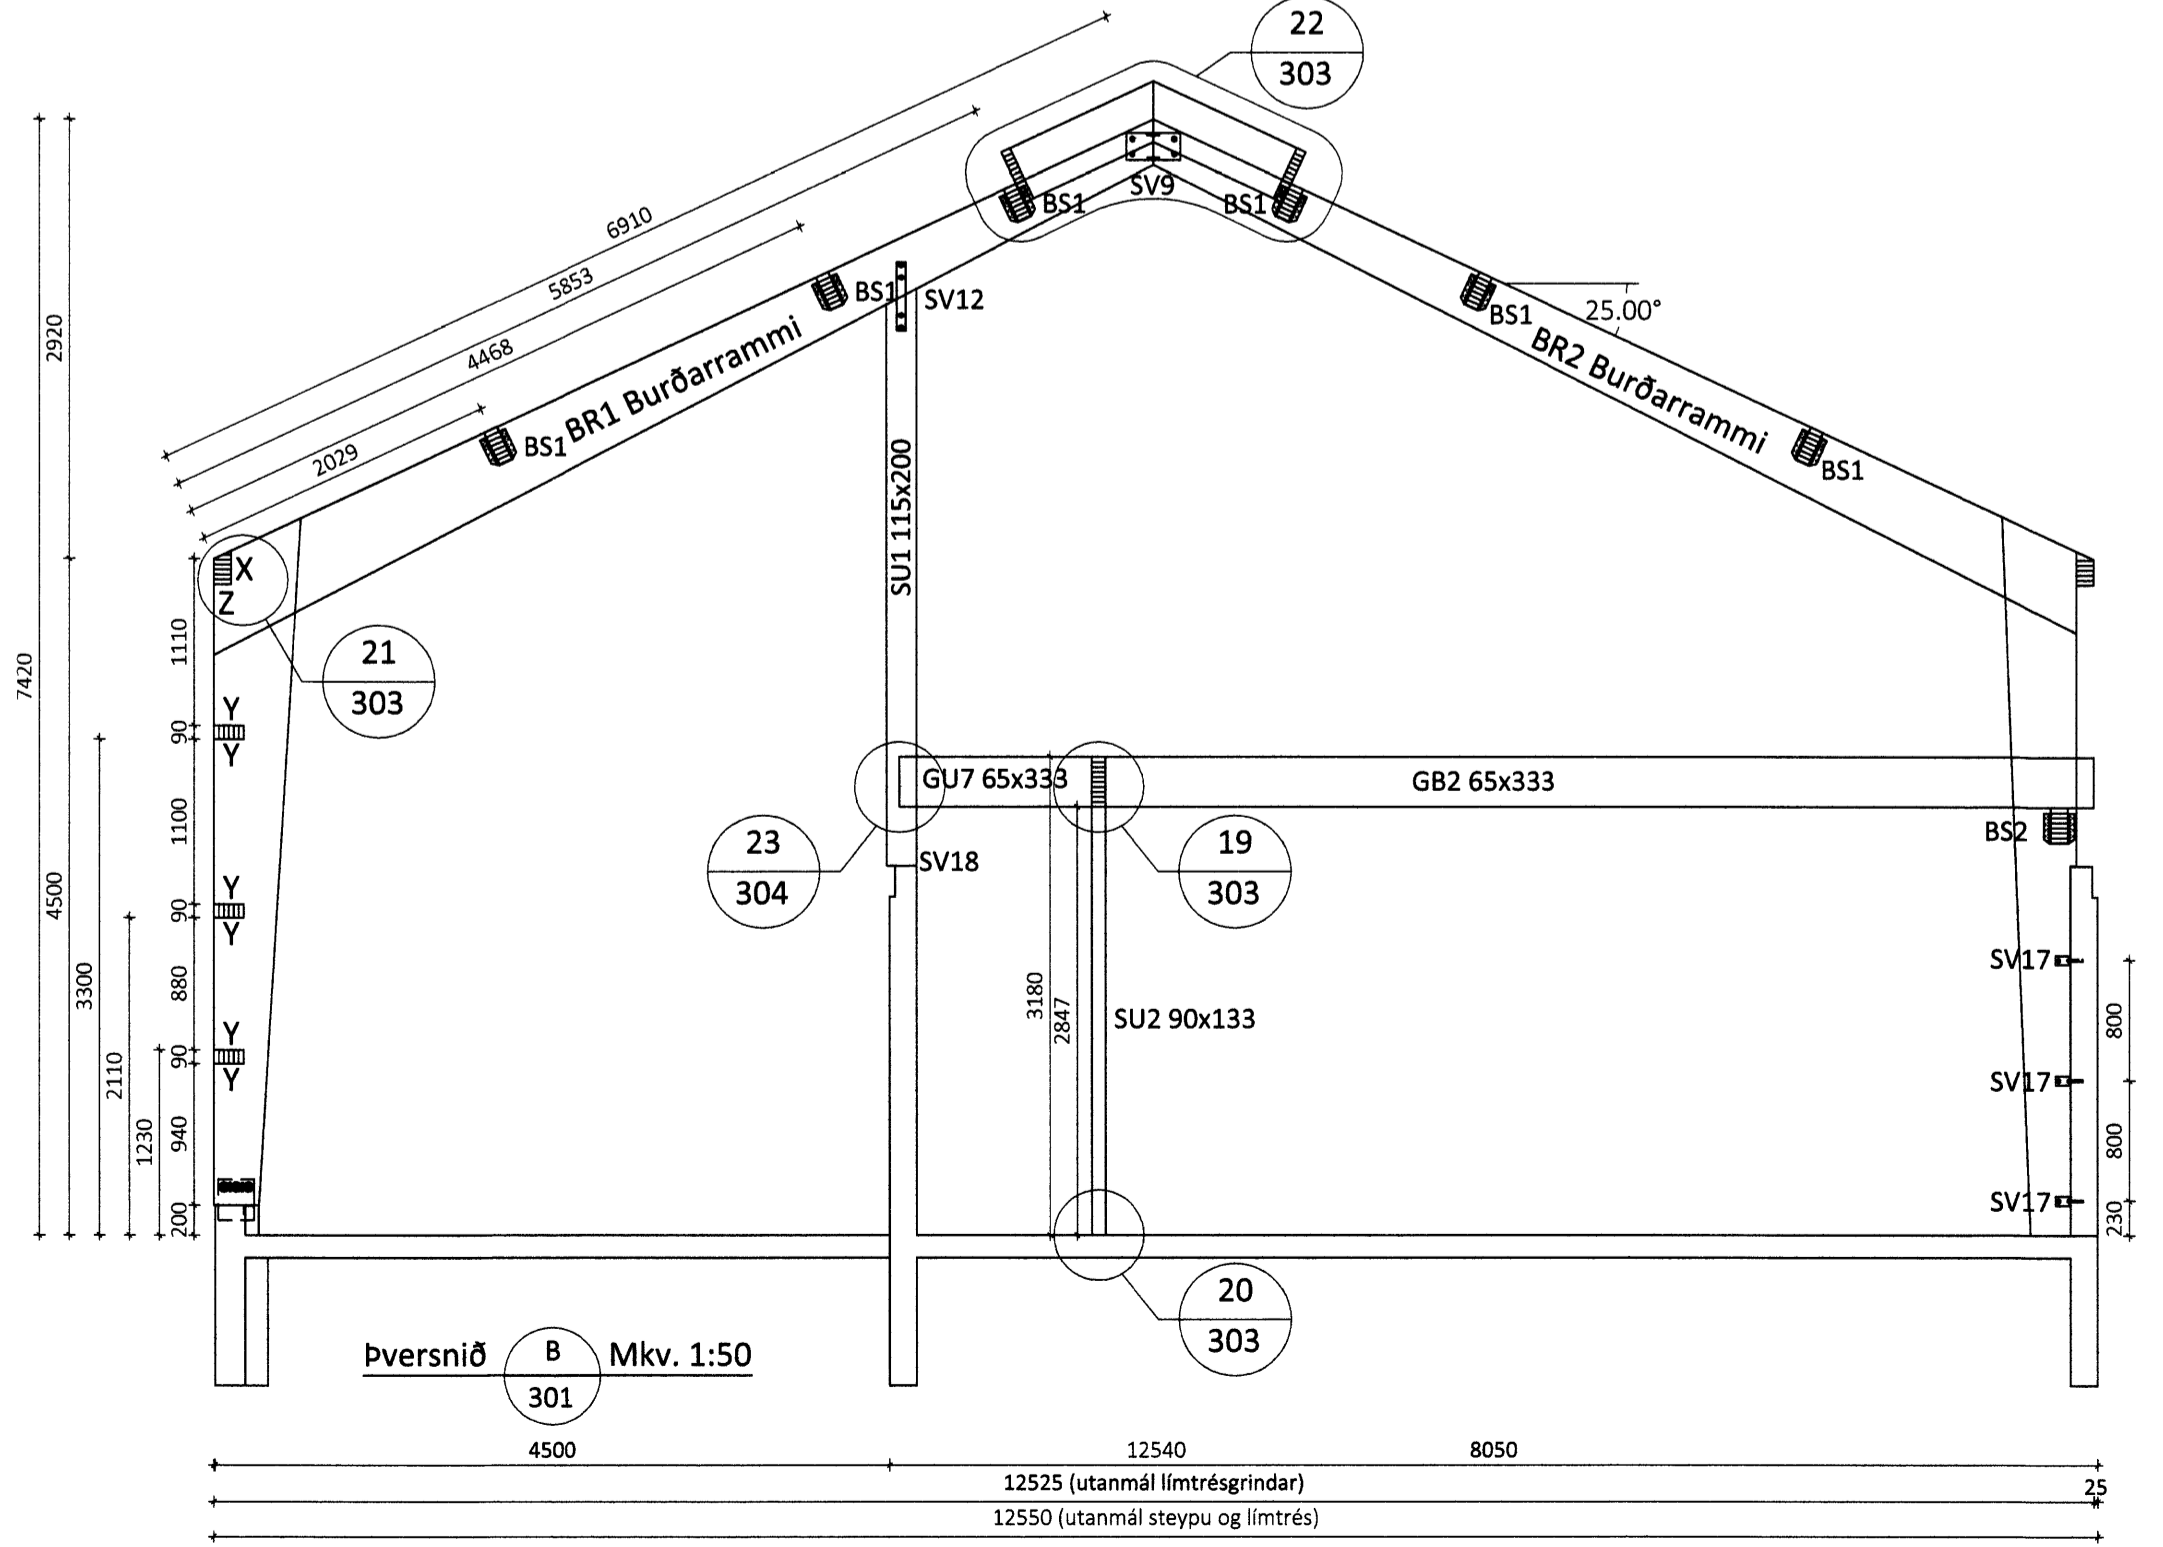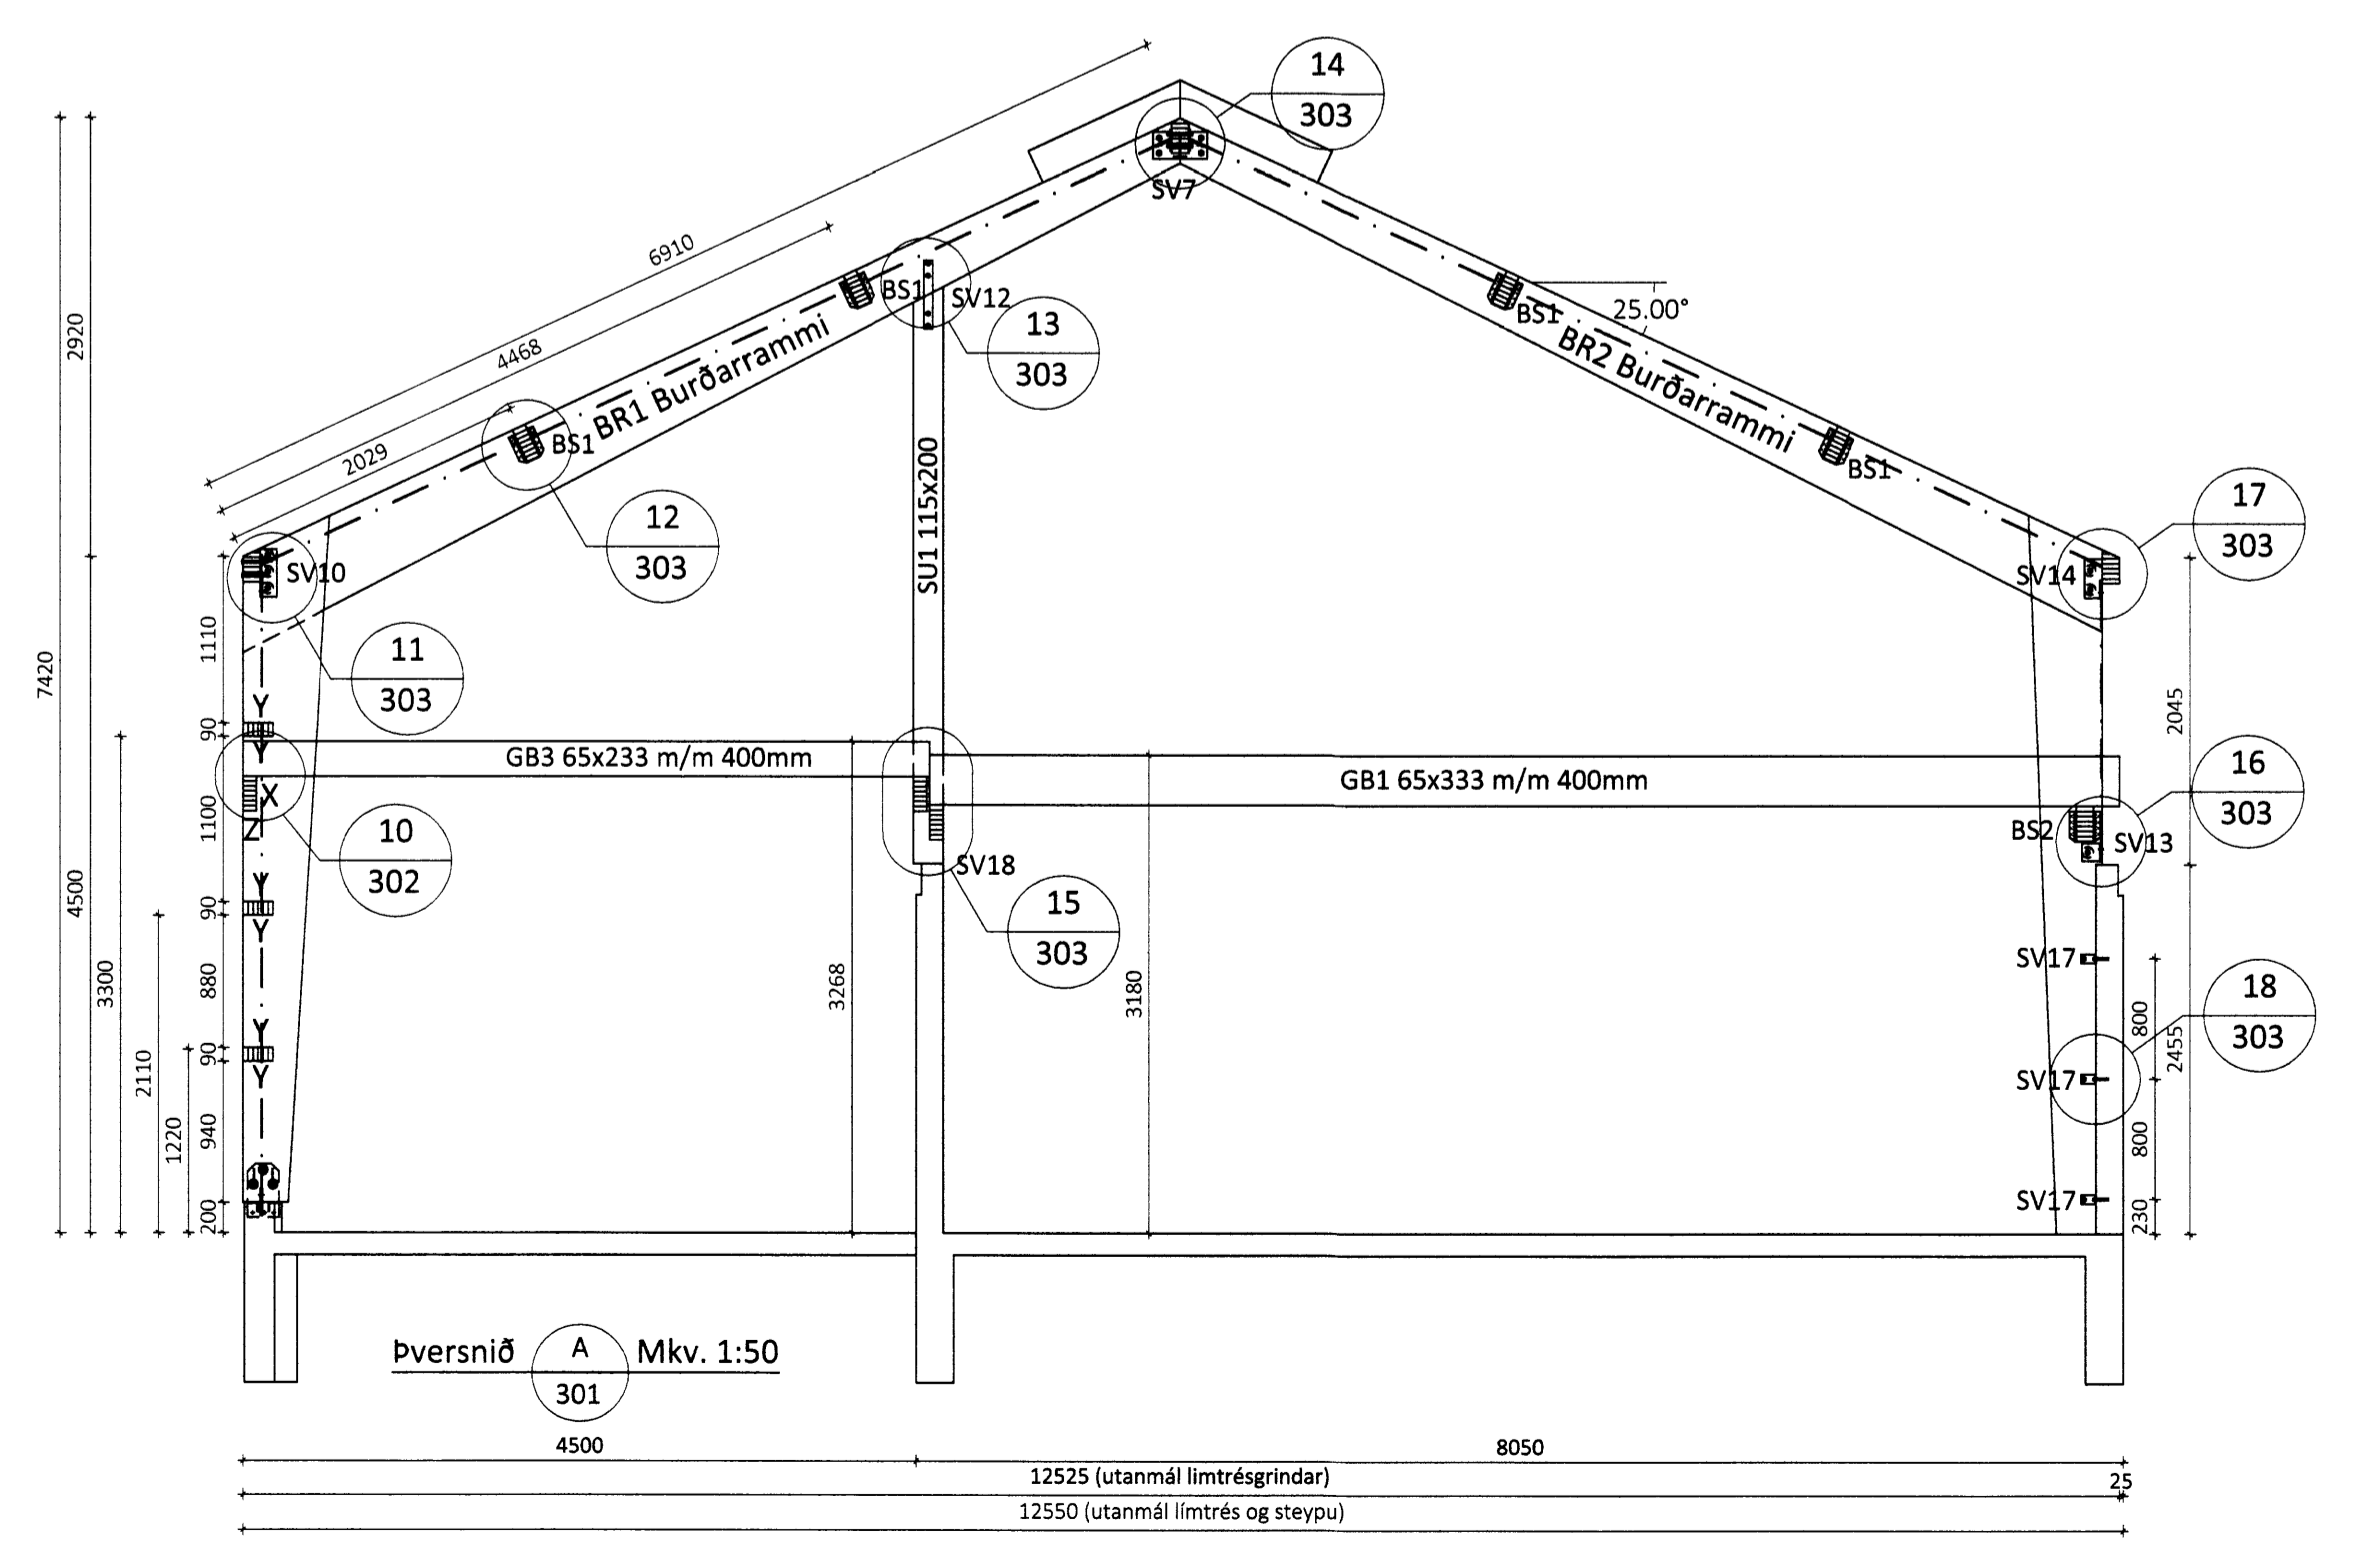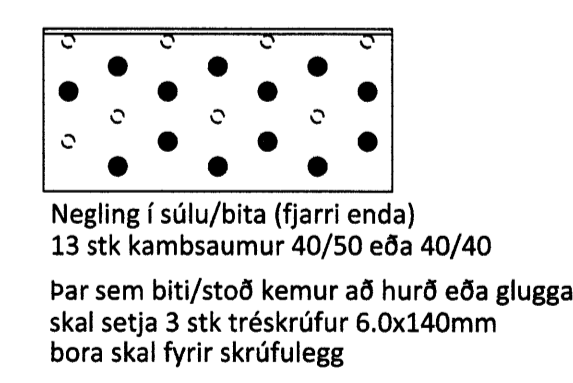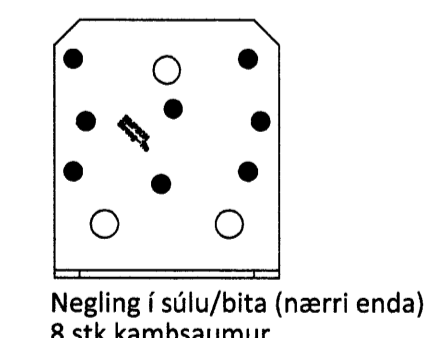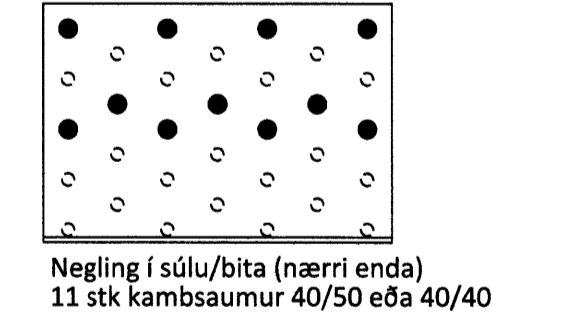

ÖLL AFNOT OG AFRITUN TEIKNINGAR AÐ HLUTA EDA Í HEILD ER HÁÐ SKRIFLEGG LEYFI LÍMTRÉ VÍRNÉT EHF.  
 Númer: \_\_\_\_\_ Dags: \_\_\_\_\_ Skýring breytingar: \_\_\_\_\_ Br. af: \_\_\_\_\_

|  |  |                             |  |                |
|--|--|-----------------------------|--|----------------|
| <br>Byggingaéið - Vesturvör 29 - 200 Kópavogur<br>kt. 440510-1160 - Sími: 412 5300 | MKV. 1:50<br>1:10 og 1:3   | DAGS. 5.6.2014              | VERKNR. DL14 012                             | ÚTGÁFA NR. 1   |
|  | TEIKN. GS  | REIKN. GS                   | YFIRF. GS                                    | NR. TEIKNINGAR |
| HEITI VERKS:<br><b>Gróðrarstöðin Brún, Flúðum</b>                                  | NAFN HÖNNUÐAR<br>Bjarni Ingibergsson<br>byggingataeknifraeðingur B.Sc.<br>kt. 030861-2729 - bjarni@limtrevirnet.is |                             |  | <b>302</b>     |
| HEITI TEIKNINGAR<br>Pakkhús, viðbygging<br>Pakmynd, snið og sérmyndir              | ÁRITUN HÖNNUÐAR<br><i>[Signature]</i>  | DAGS. ÁRITUNAR<br>11.9.2014 | ÁRITUN SAMRÆM HÖNNUÐAR<br><i>[Signature]</i> | DAGS. ÁRITUNAR |