


TAFLA T1 M/SMÁSPENNUHÓLFI

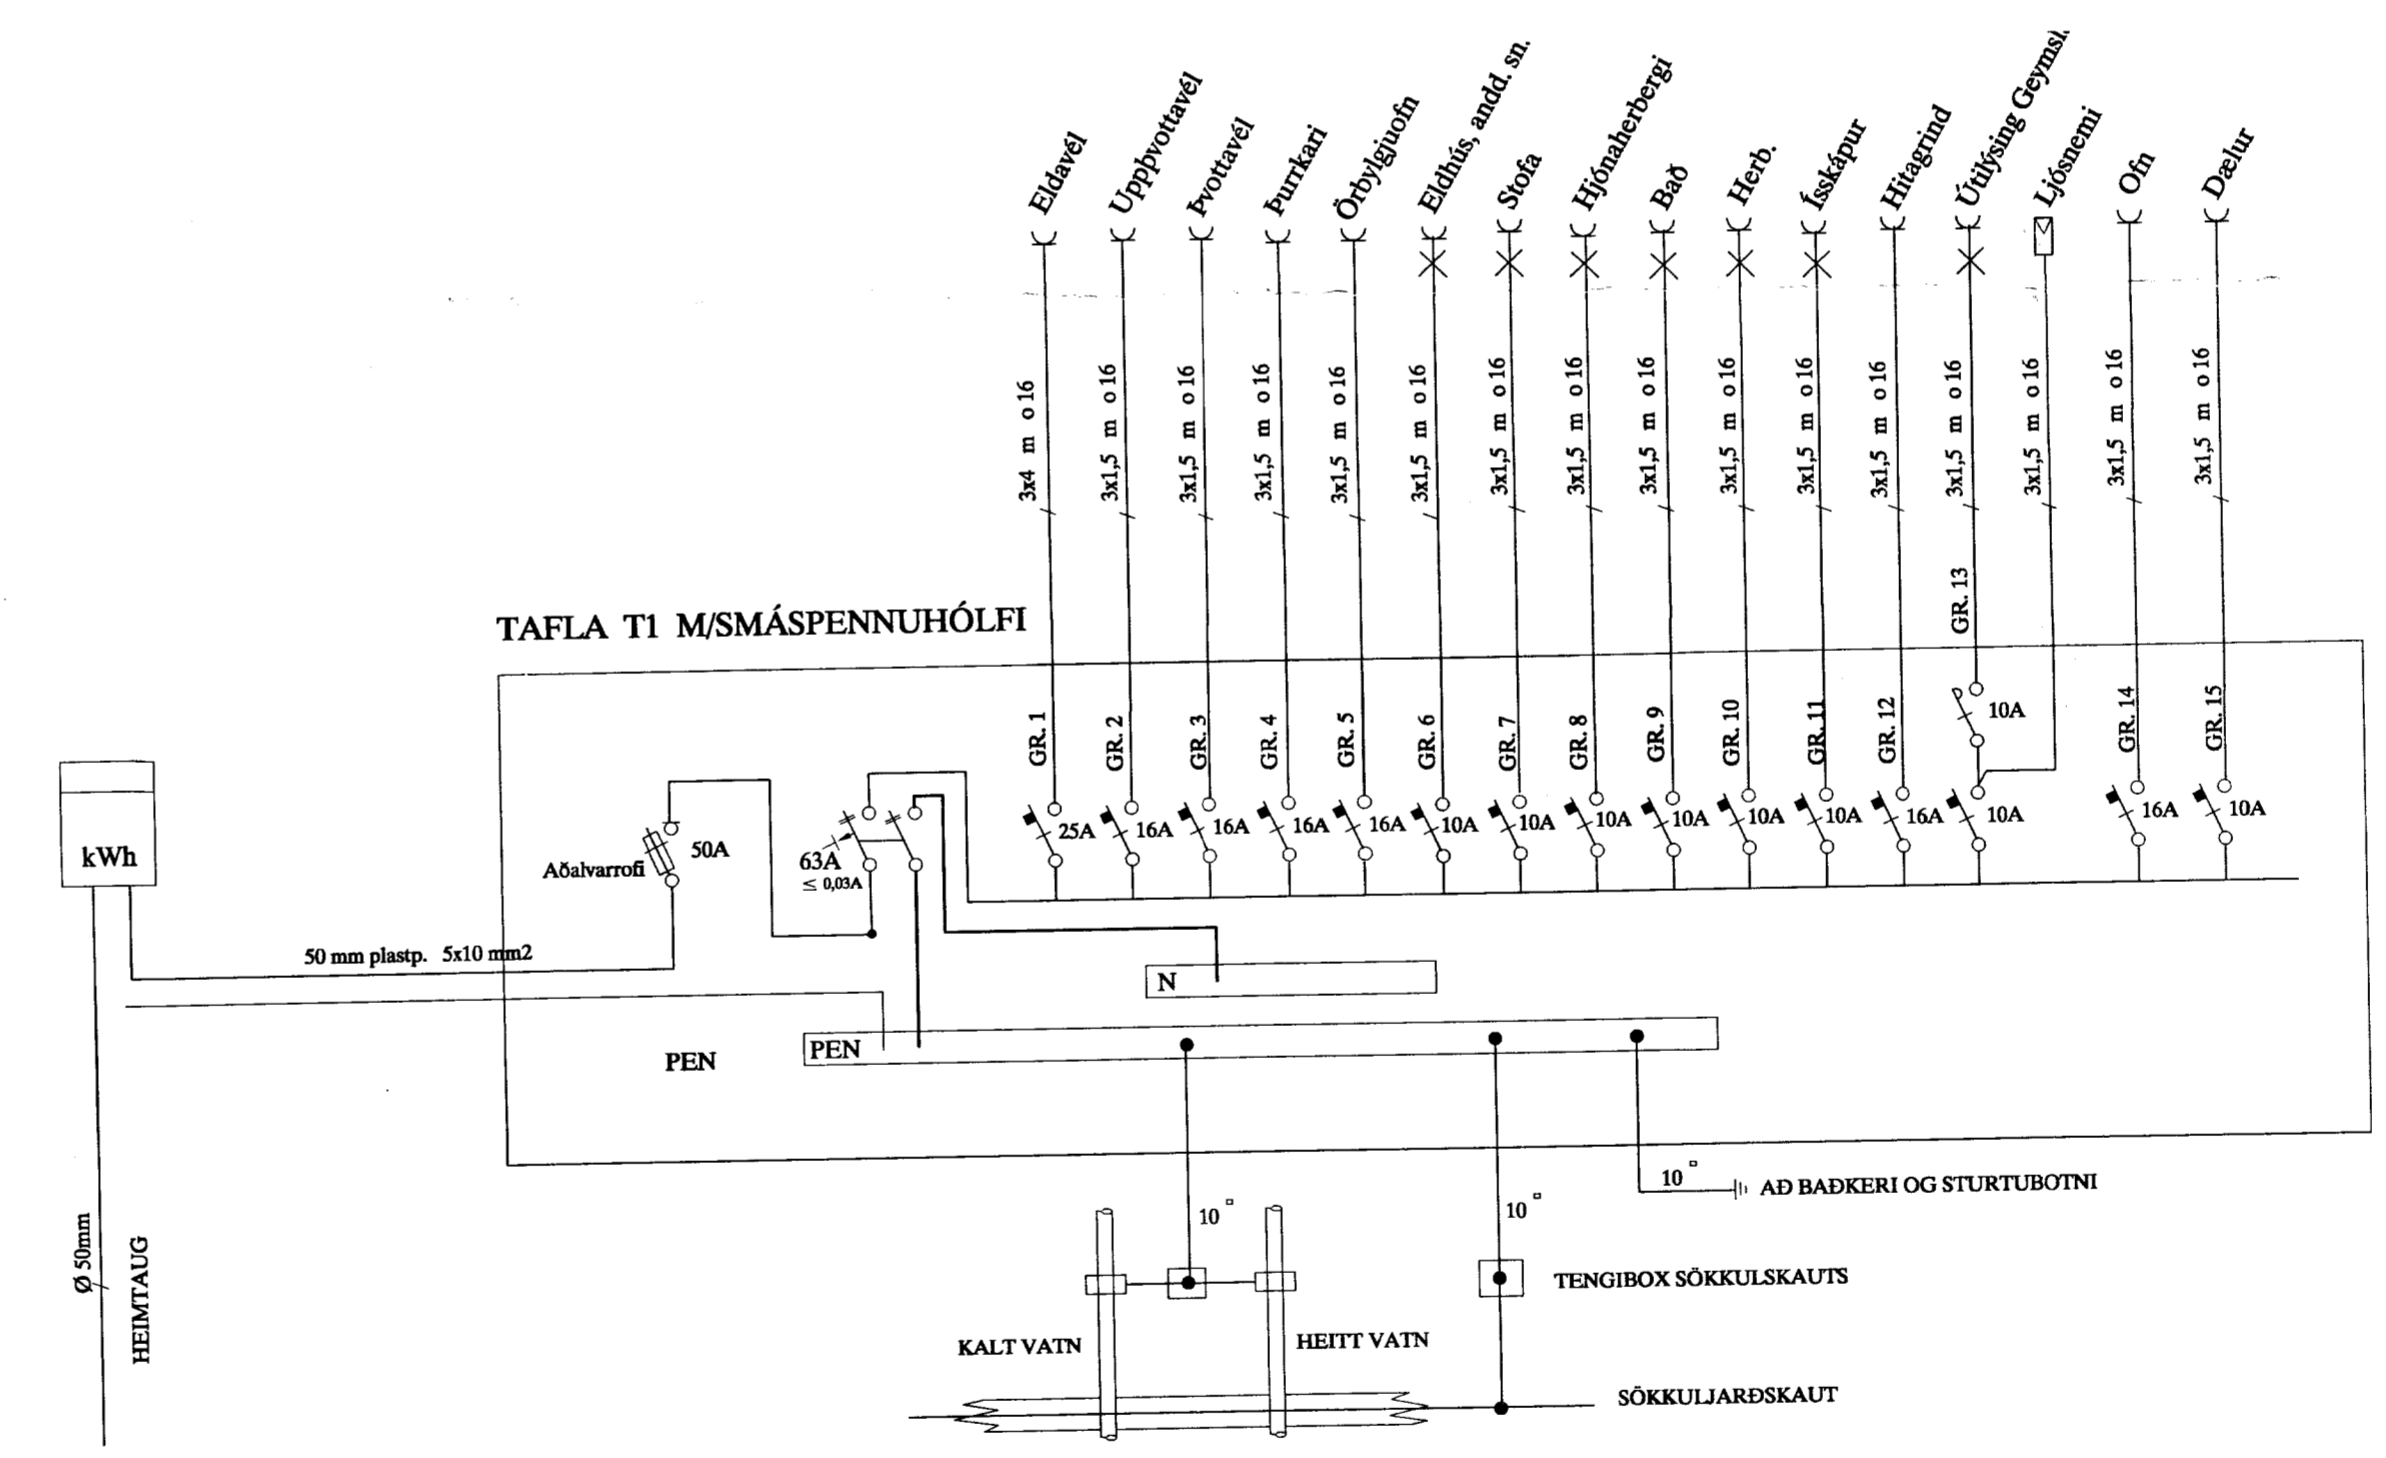

Rafspan ehf.

Mióvangi 4
220 Hafnarfjörður

HEITI VERKS:
**FRÍSTUNÐARHÚS
DALABYGGÐ**
Hús nr. 29

HEITI TEIKNINGAR:
**AFSTÖÐUMYND
SNIÐ
EINLÍNUMYND**

MKV: 1:50	DAGS: 25.09.08	VERK NR	
TEIKNAD. VO	YFIRFARIÐ VO	SAMÞYKKT VO	NR. TEIKNINGAR
DAGS undirskr. VÍÐIR Ólafsson kt. 280766-3569	NAFN HÖNNUÐAR		1
UNDIRSKR. HÖNNUÐAR			ÚTGÁFA A

A
B
C
D
E
F
G
H

