



Björgunarop

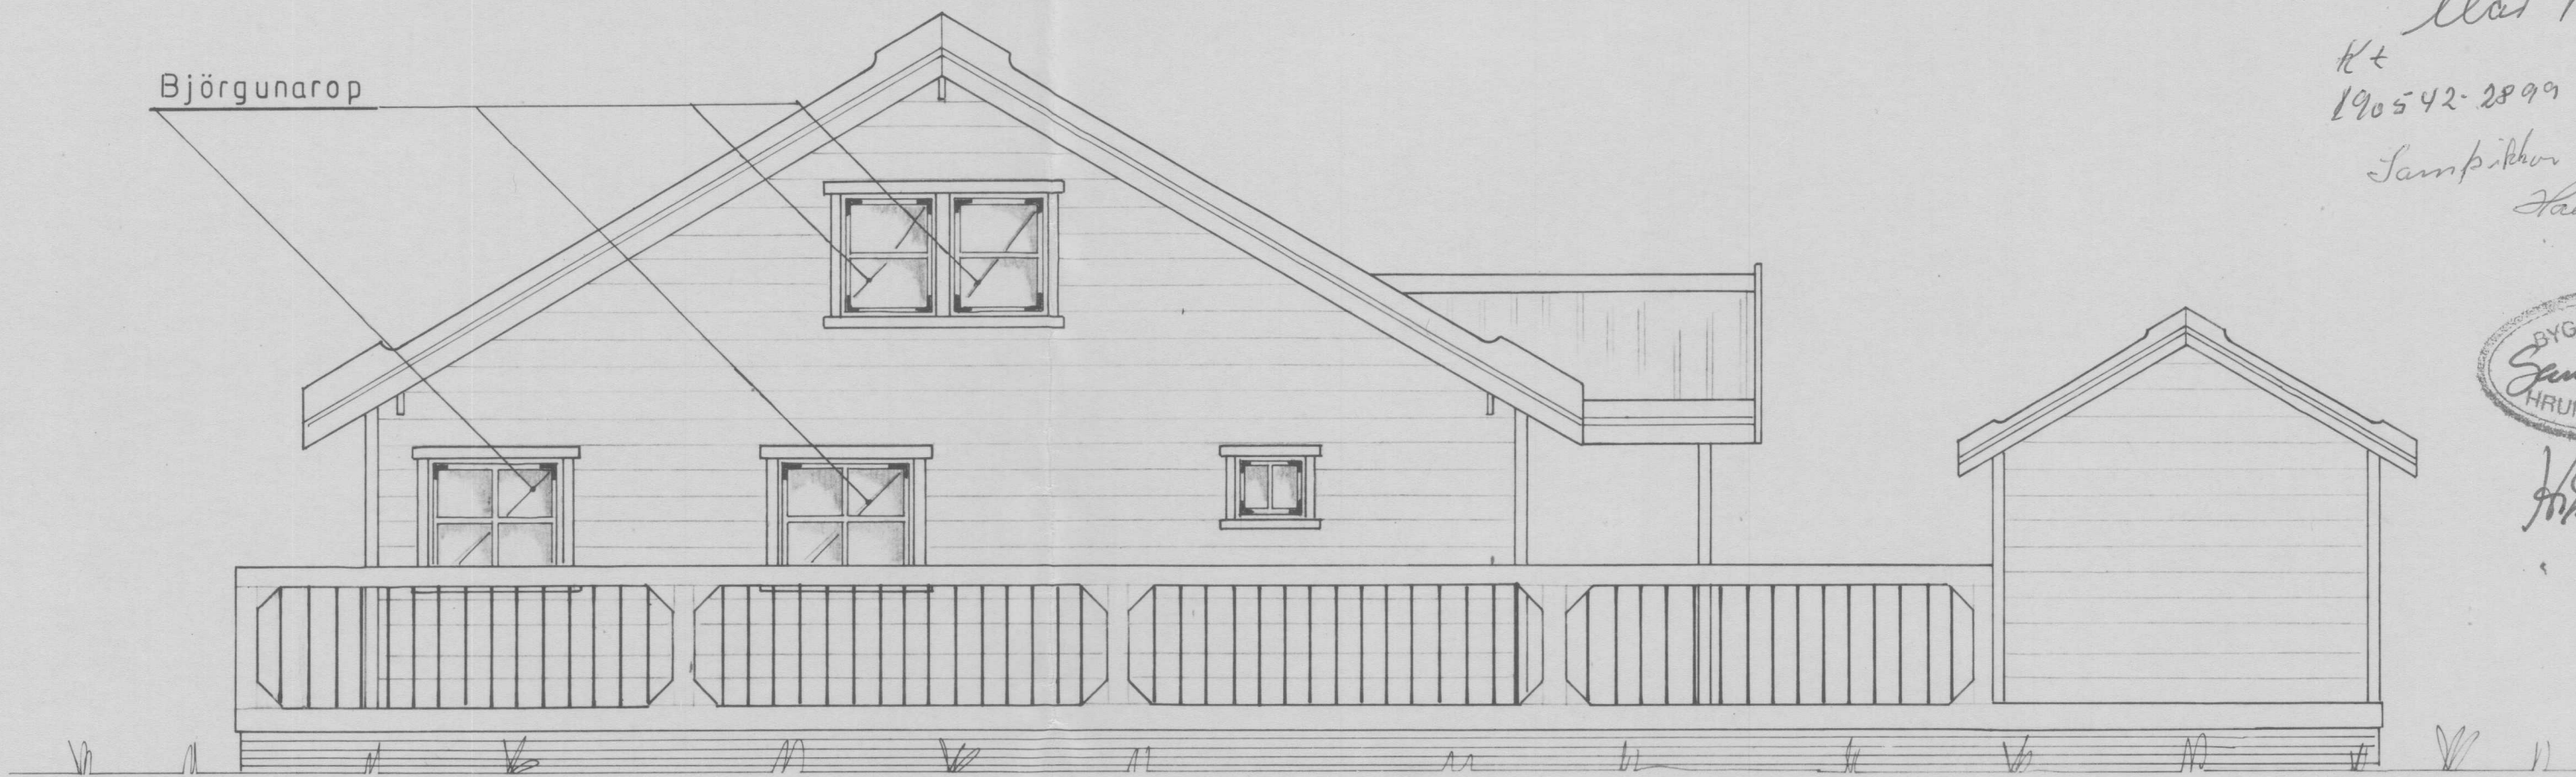

Byggingameistari
 Elói Adólfsson
 Kt 190542-2899 Húsvangi 8
 Sampitkur sem landeigandi
 Helli 850 Helli
 Helli Guðnason

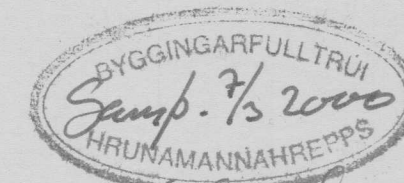

Handwritten signature of the architect, Elói Adólfsson.



Mkv. 1:50	Sumarhús í landi Efra-Sels, Hrunamannahreppi, Árnessýslu. Álftabyggð nr. 14.	TEIKNIVANGUR
Dags: jan. 2000	Eigandi Steindór Árnason Kt 100 753 2279 Sími 481 1991 894 5659	
Nr 118-1	Útlit	<i>Handwritten signature and date: Steinn Þorsteinsson 201032 4819</i>