
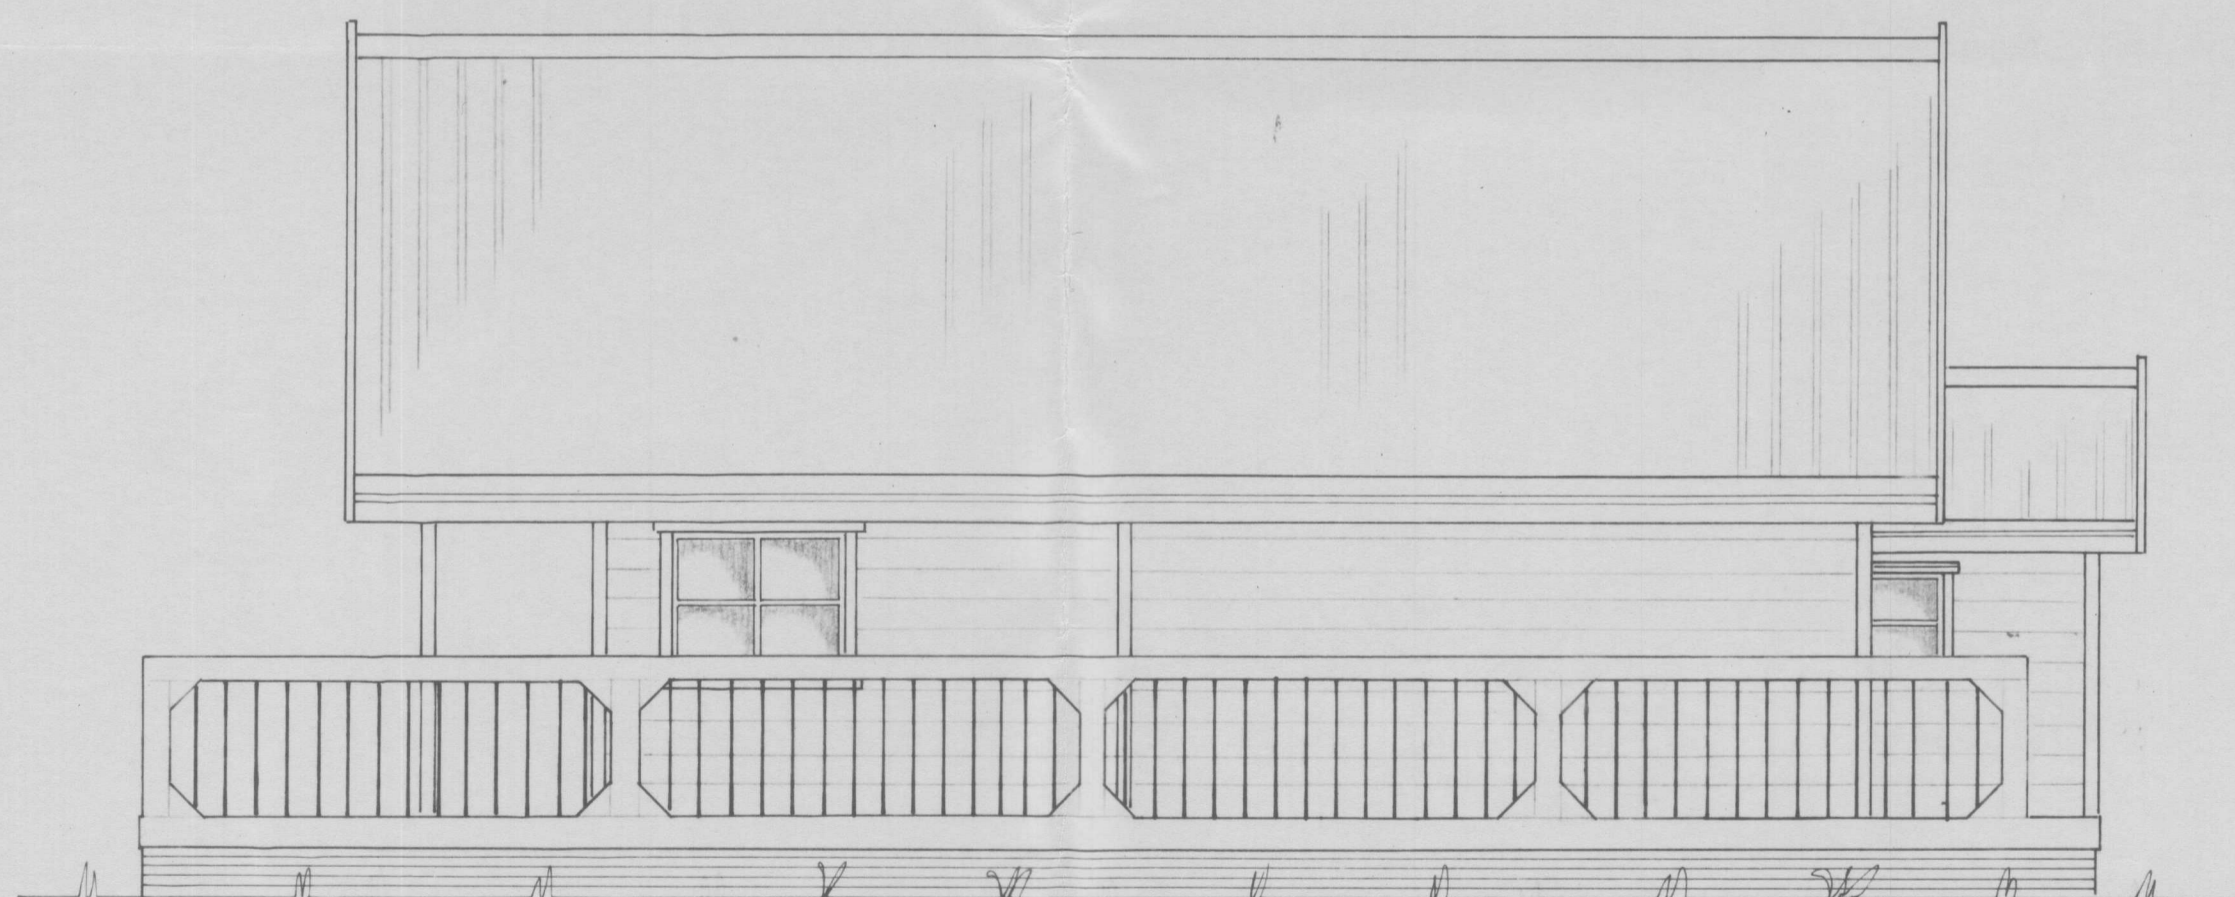


BYGGINGARFULLTRUI
 Samp: 1/5 2000
 HRUNAMANNAREPPS

Hilma Einarsdóttir

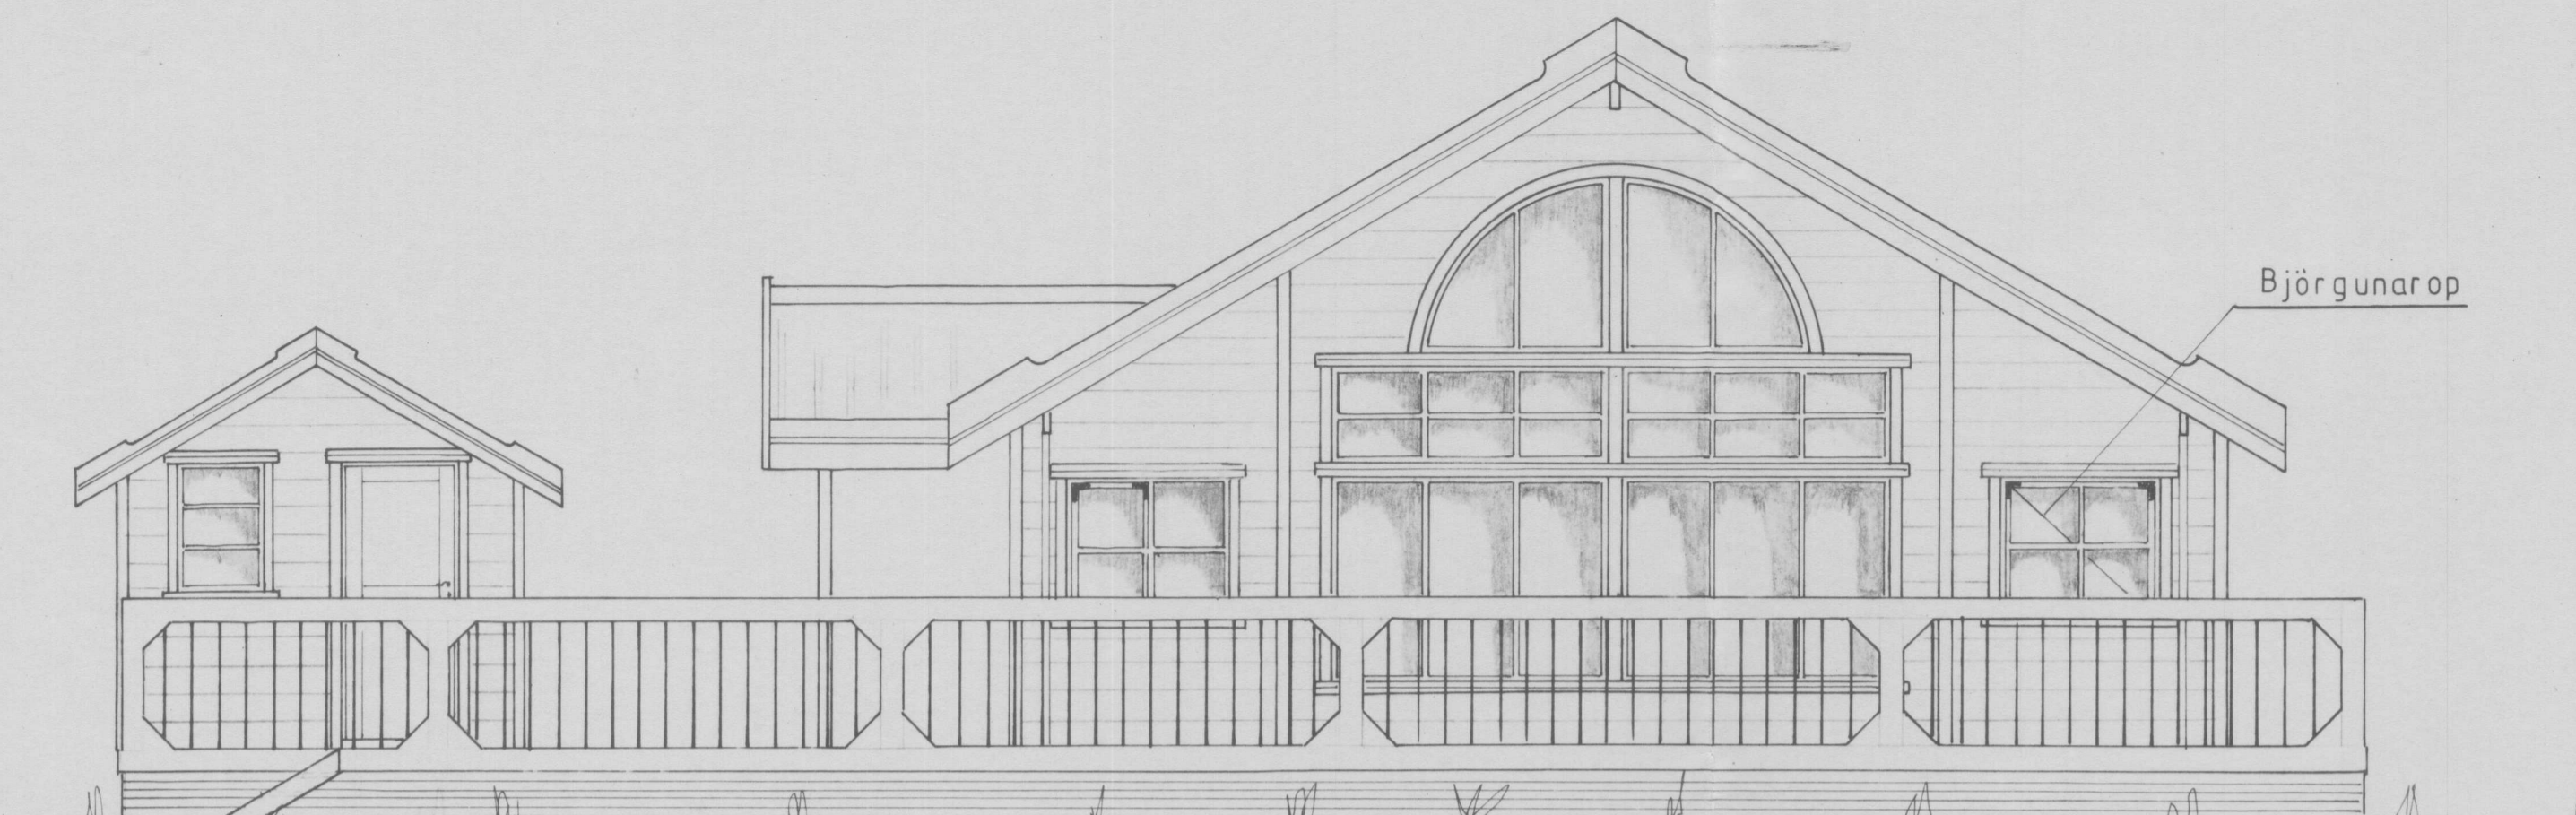

Mkv. 1:50	Sumarhús í landi, Efra-Sels.Hrunamannahreppi Arnassýslu. Álftabyggð nr. 14. Eigandi: Steindór Arnason Kt.100753 2279 Sími 481 1991 8945659	TEIKNIVANGUR
Dags jan. 2000		<i>Steindór Arnason 2003 4829</i>
Nr. 118-2	Útlit	