





Afstöðumynd 1:500

118-5



2 stk 50 x 200 SAMSIÐA. FURA 5 fl.

BMF VINKELBESLAG 90 x 48 x 3 x 48 BOLTÍ M 10 GALV

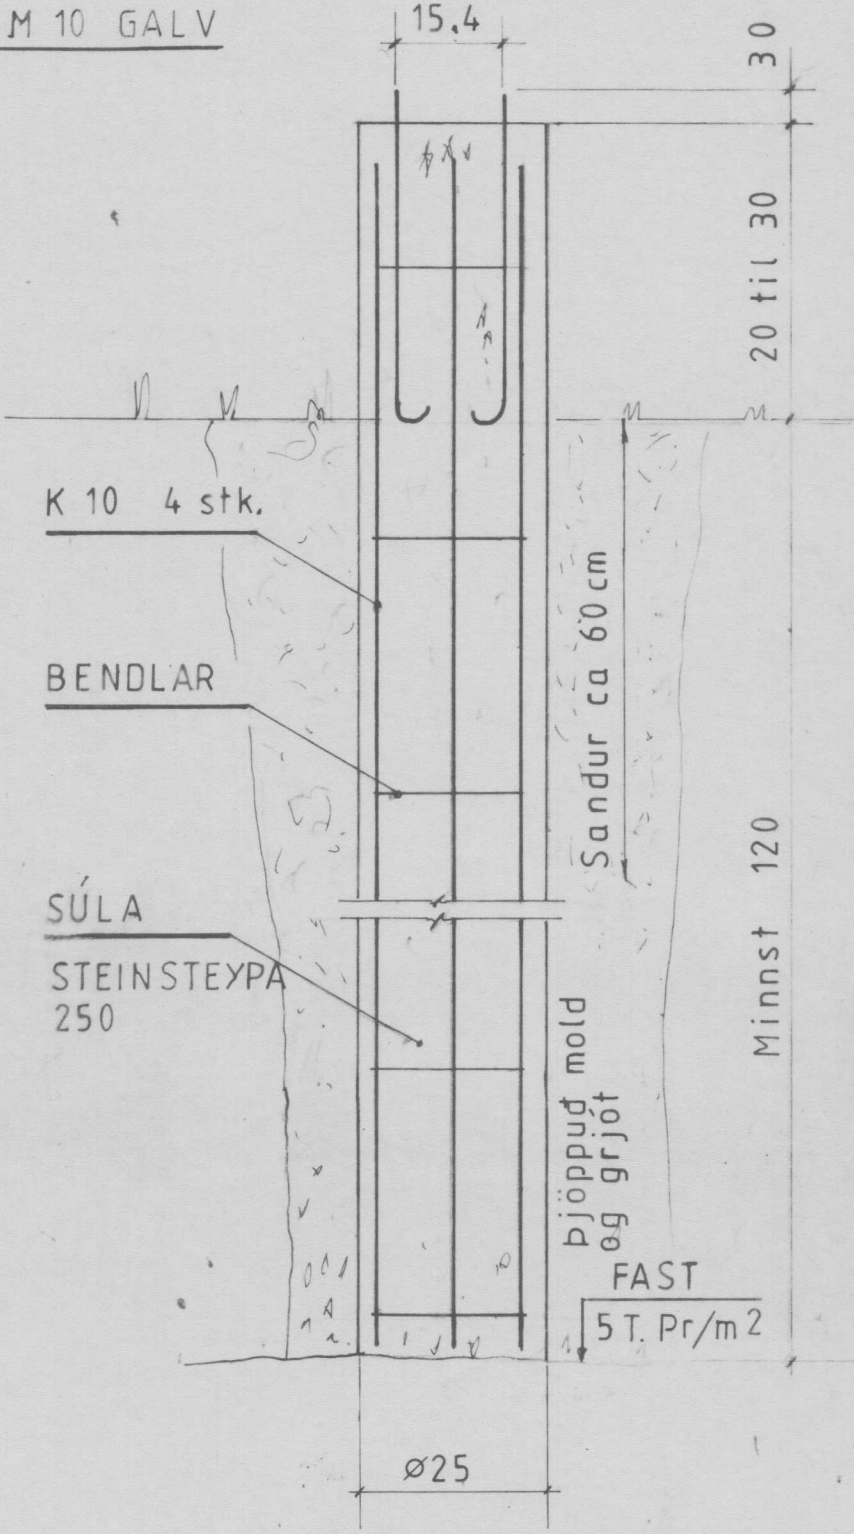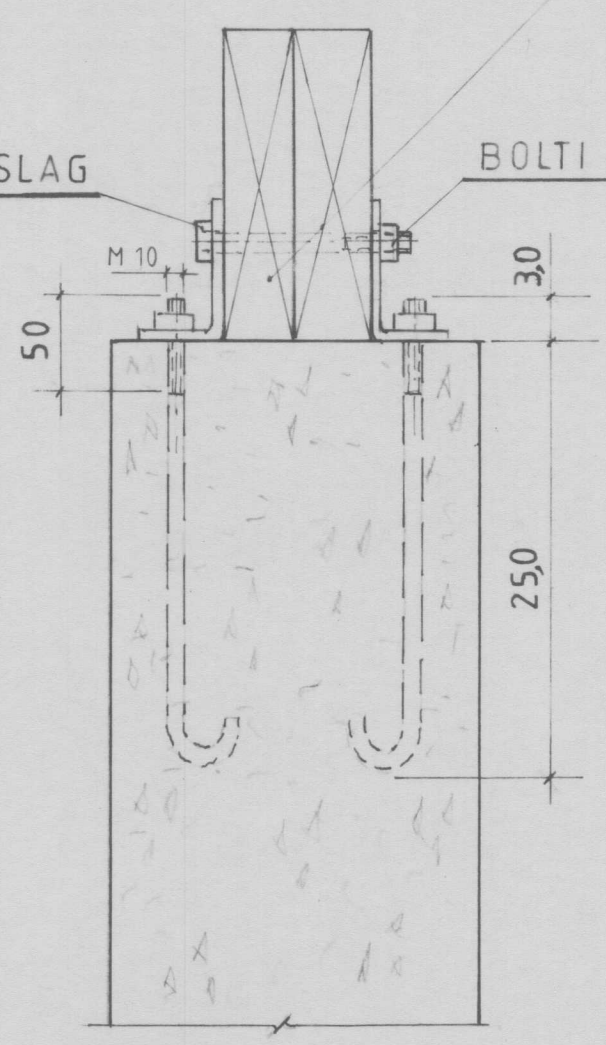

Mkv 1:10 1:5	Sumarhús í landi Efra-Sels, Hrunamannahreppi, Árnessýslu. Álftabyggð nr. 14.	TEIKNIVANGUR
Dags. jan. '00	Eigandi Steindór Arnason Kt 100 753 2279 Sími 481 1991 894 5659	
Nr. 118-5	STEYPT SÚLA	<i>Handwritten signature and date: 20.3.2000</i>