



BYGGINGARFULLTRUI  
Samb. 28/11 2000  
HRUNAMANNAREPPS

*H. Gunnarsson*

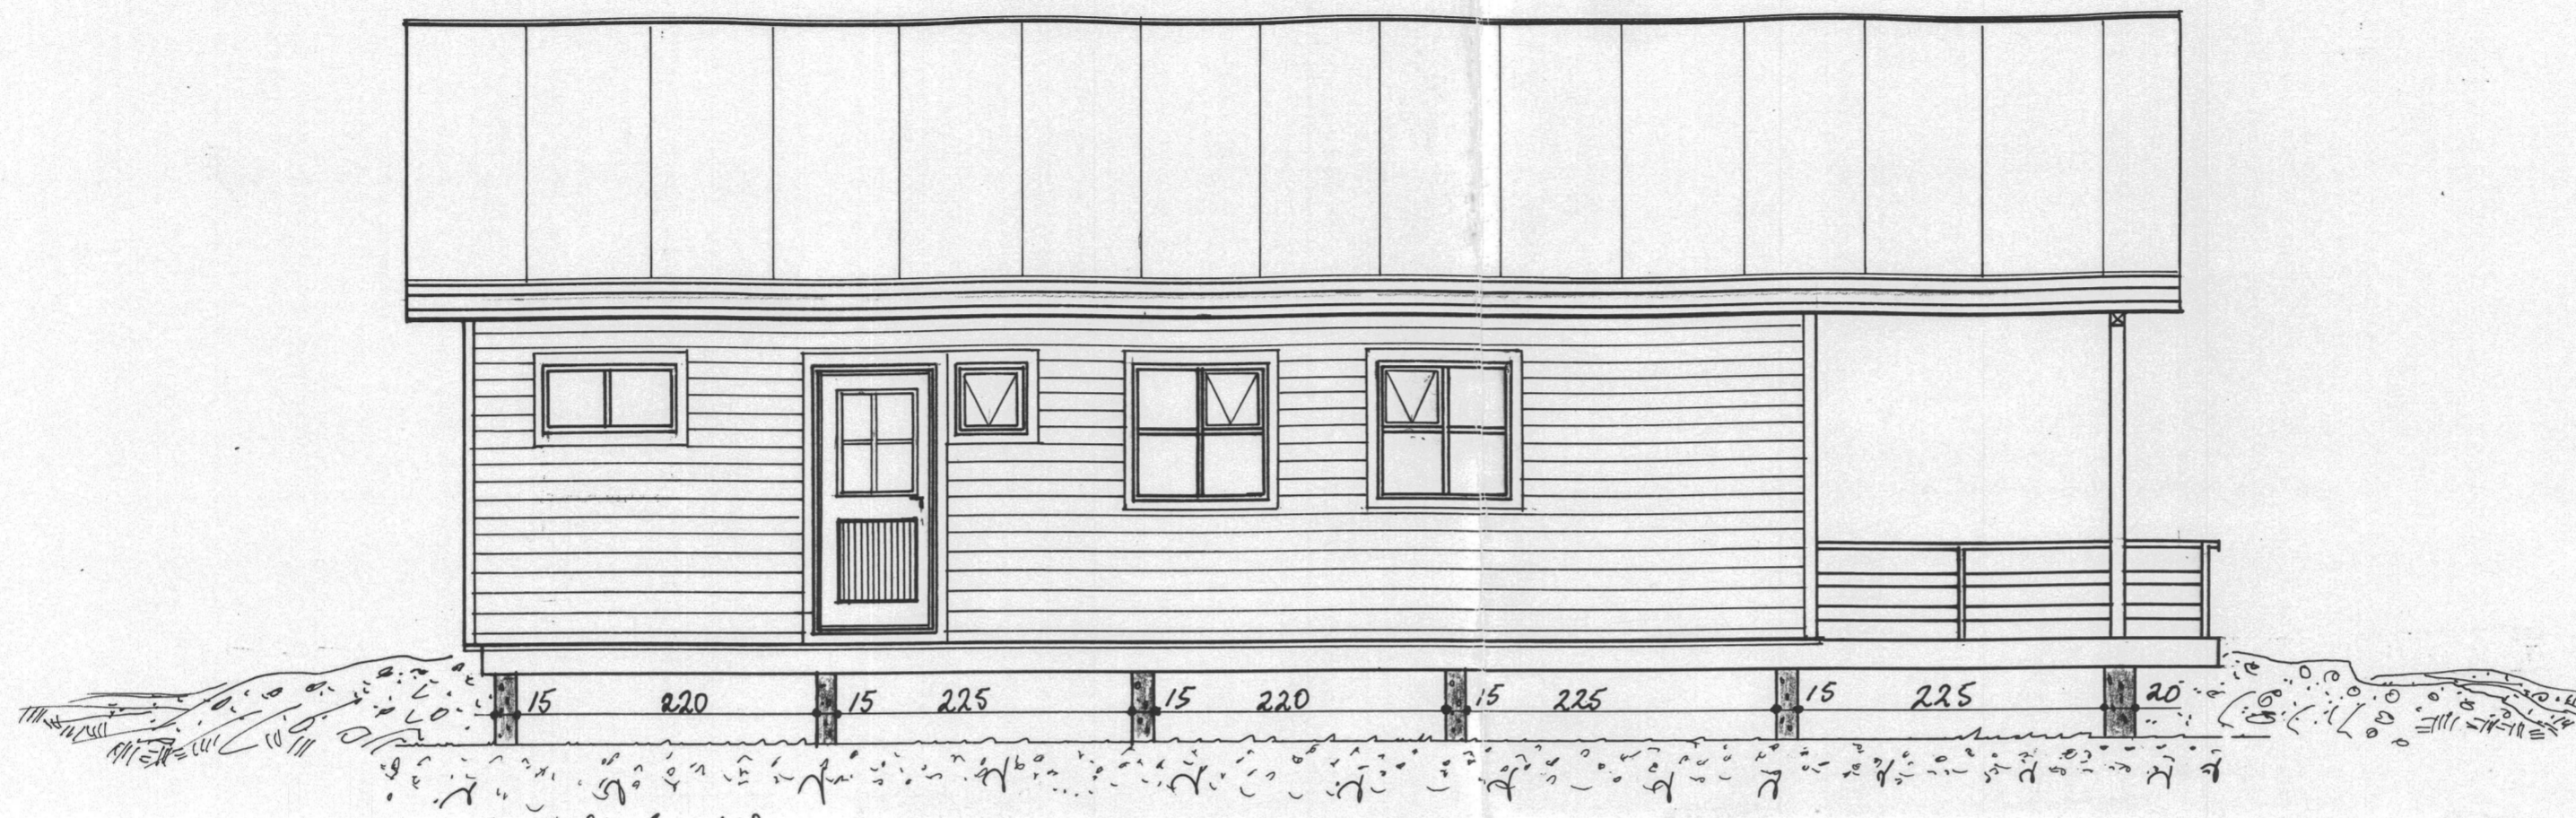

S-Vesturlanglið Mkv. 1:50

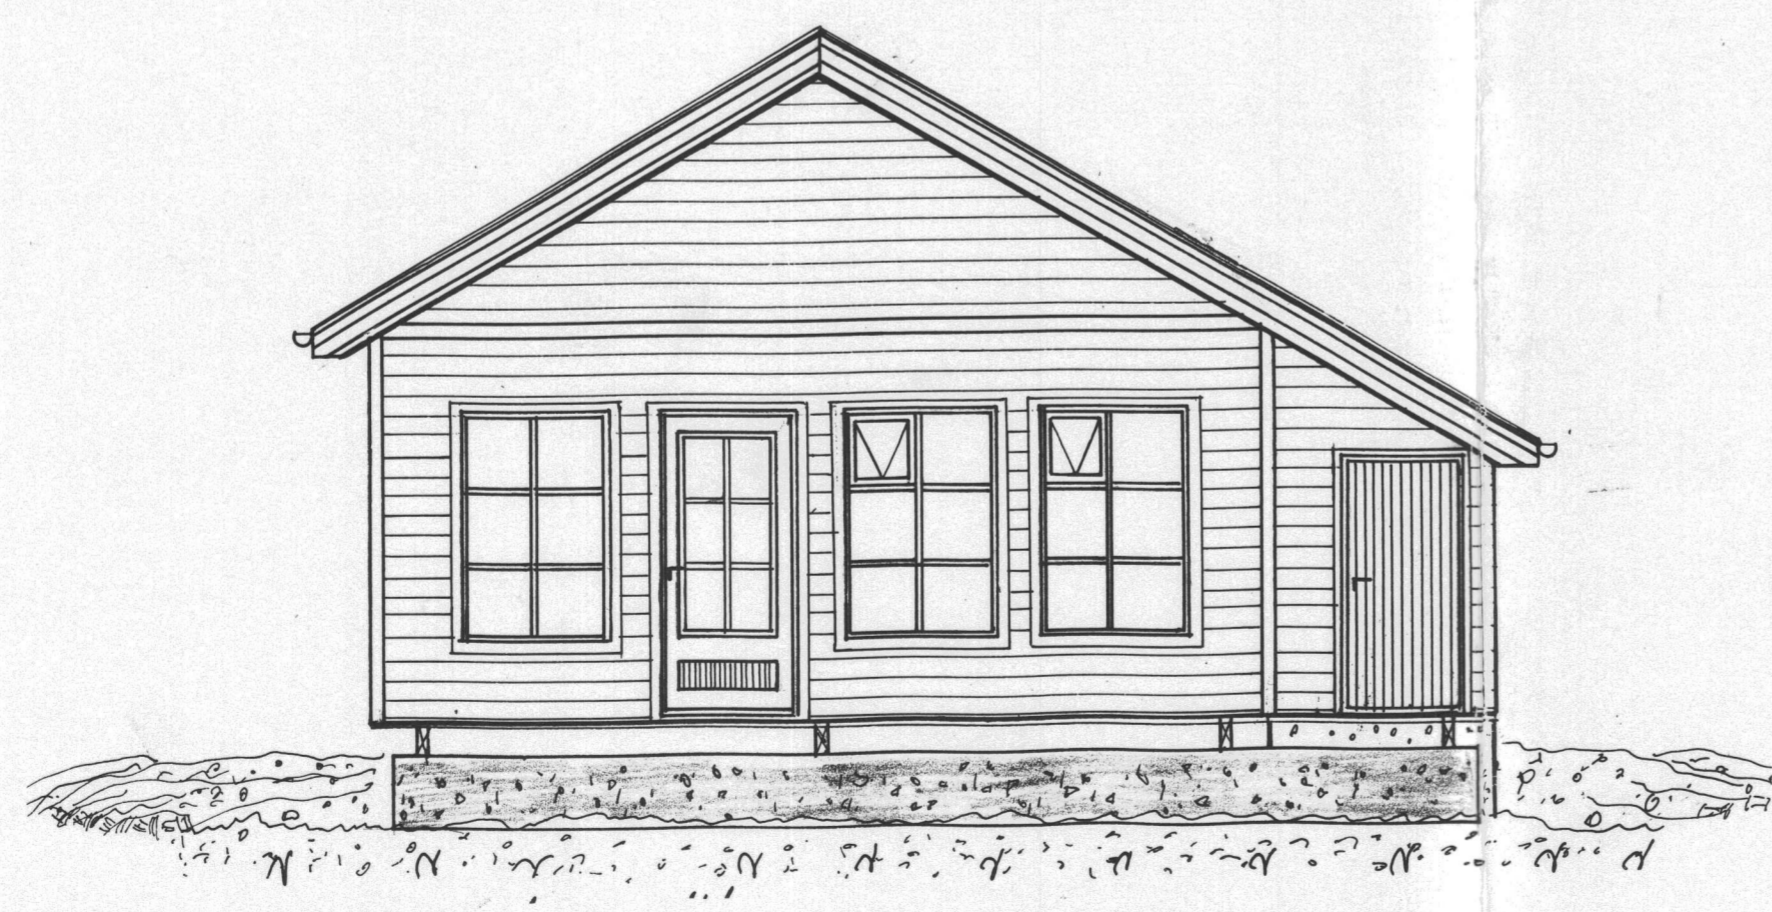

Sudurgall Mkv. 1:50

Allar breytingar óheimilar án samþykkis

Nafn: Sumarbústaður	Mkv. 1:50	06/11 2000
Utlitsteikningar	Dags. 26.10.00	
Kristján Þór Gunnarsson. KT 160158-2639 lóð í landi Efra-sel.	Sambst. 196.	
21. Ábýggð Hrunnmannahr. Arnes. 845 Flúki lóð NR 16	Teikningar nr. 03	
Teiknað af KT 100572-3039.	Verk nr. 01042	
<i>Jón Þ. Gunnarsson</i>	Sími: 894442	
Teknateiknari	Sími: 5618536	
Lásarur.		