



BYGGINGARFULLTRUI  
Samb. 28/11 2000  
HRUNAMANNAREPPS

*Hanna Guðmarsson*

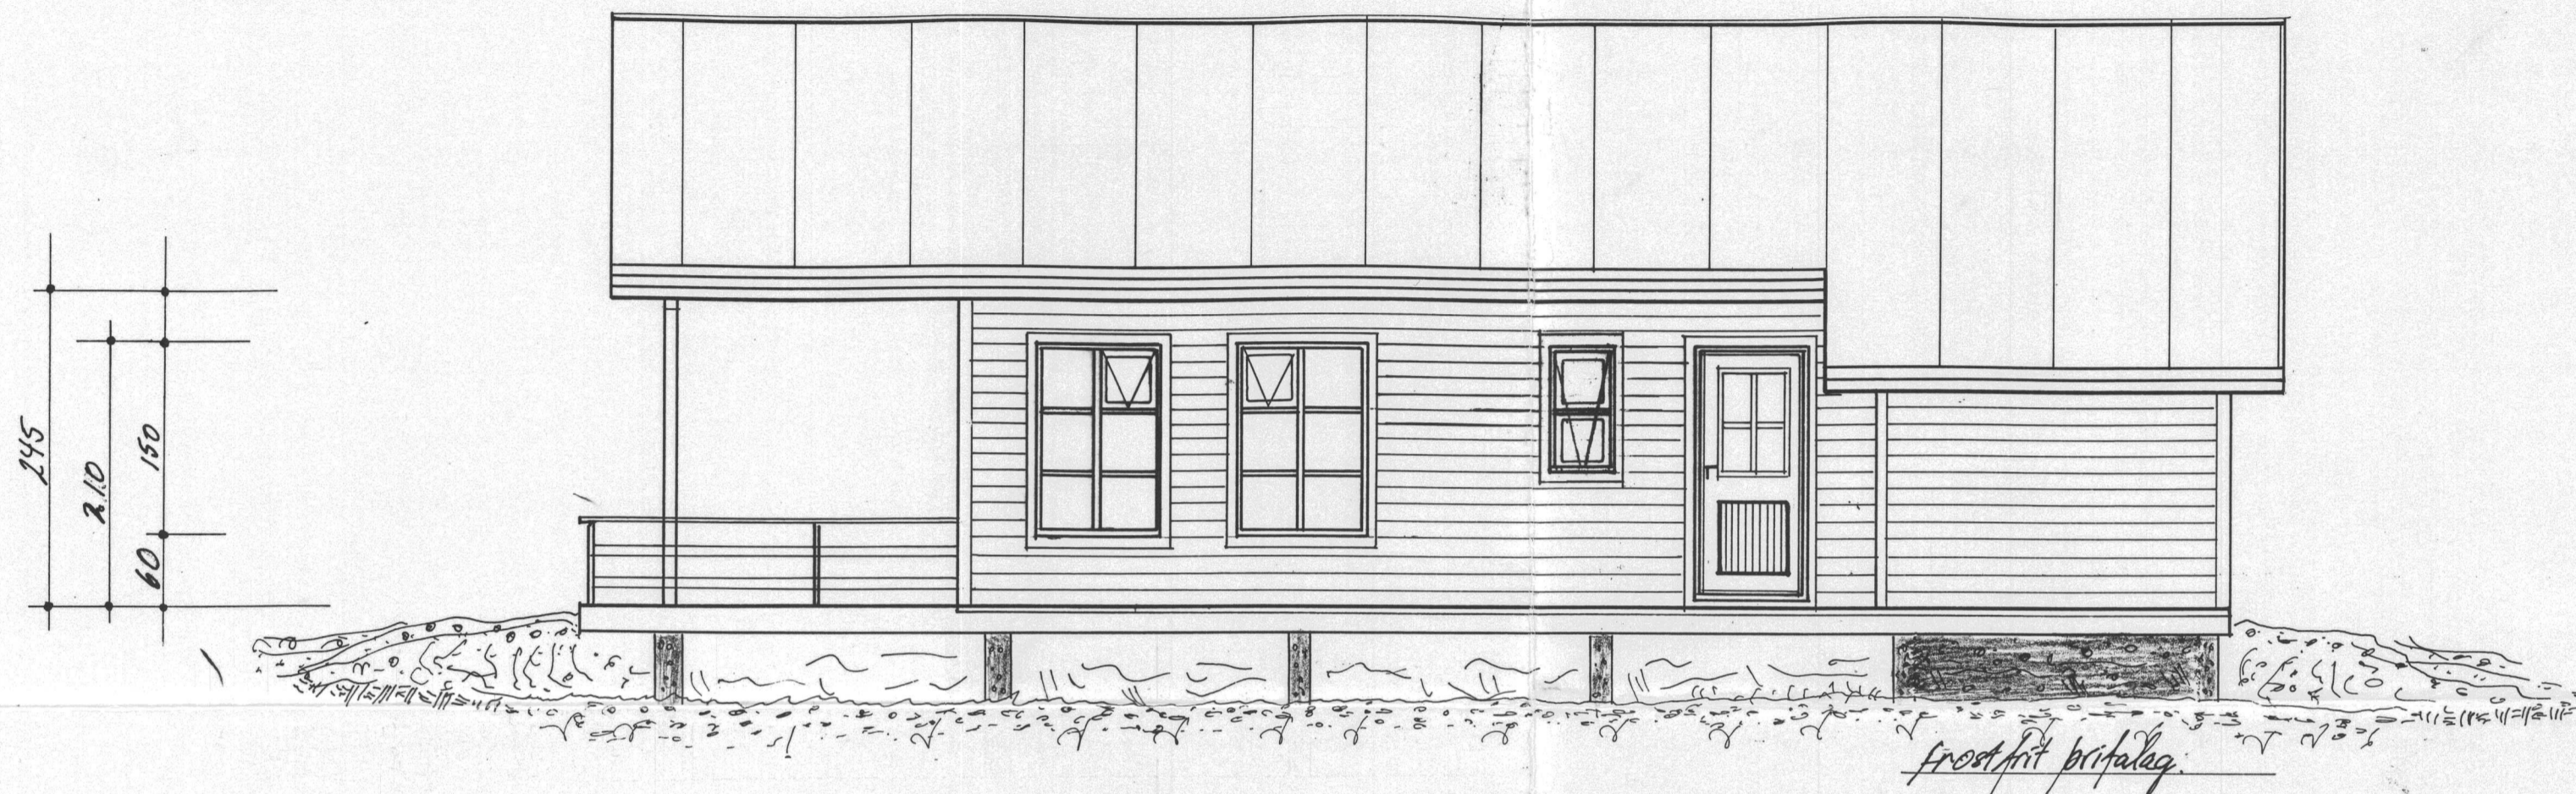

N-Austurlanghlid MW 1:50

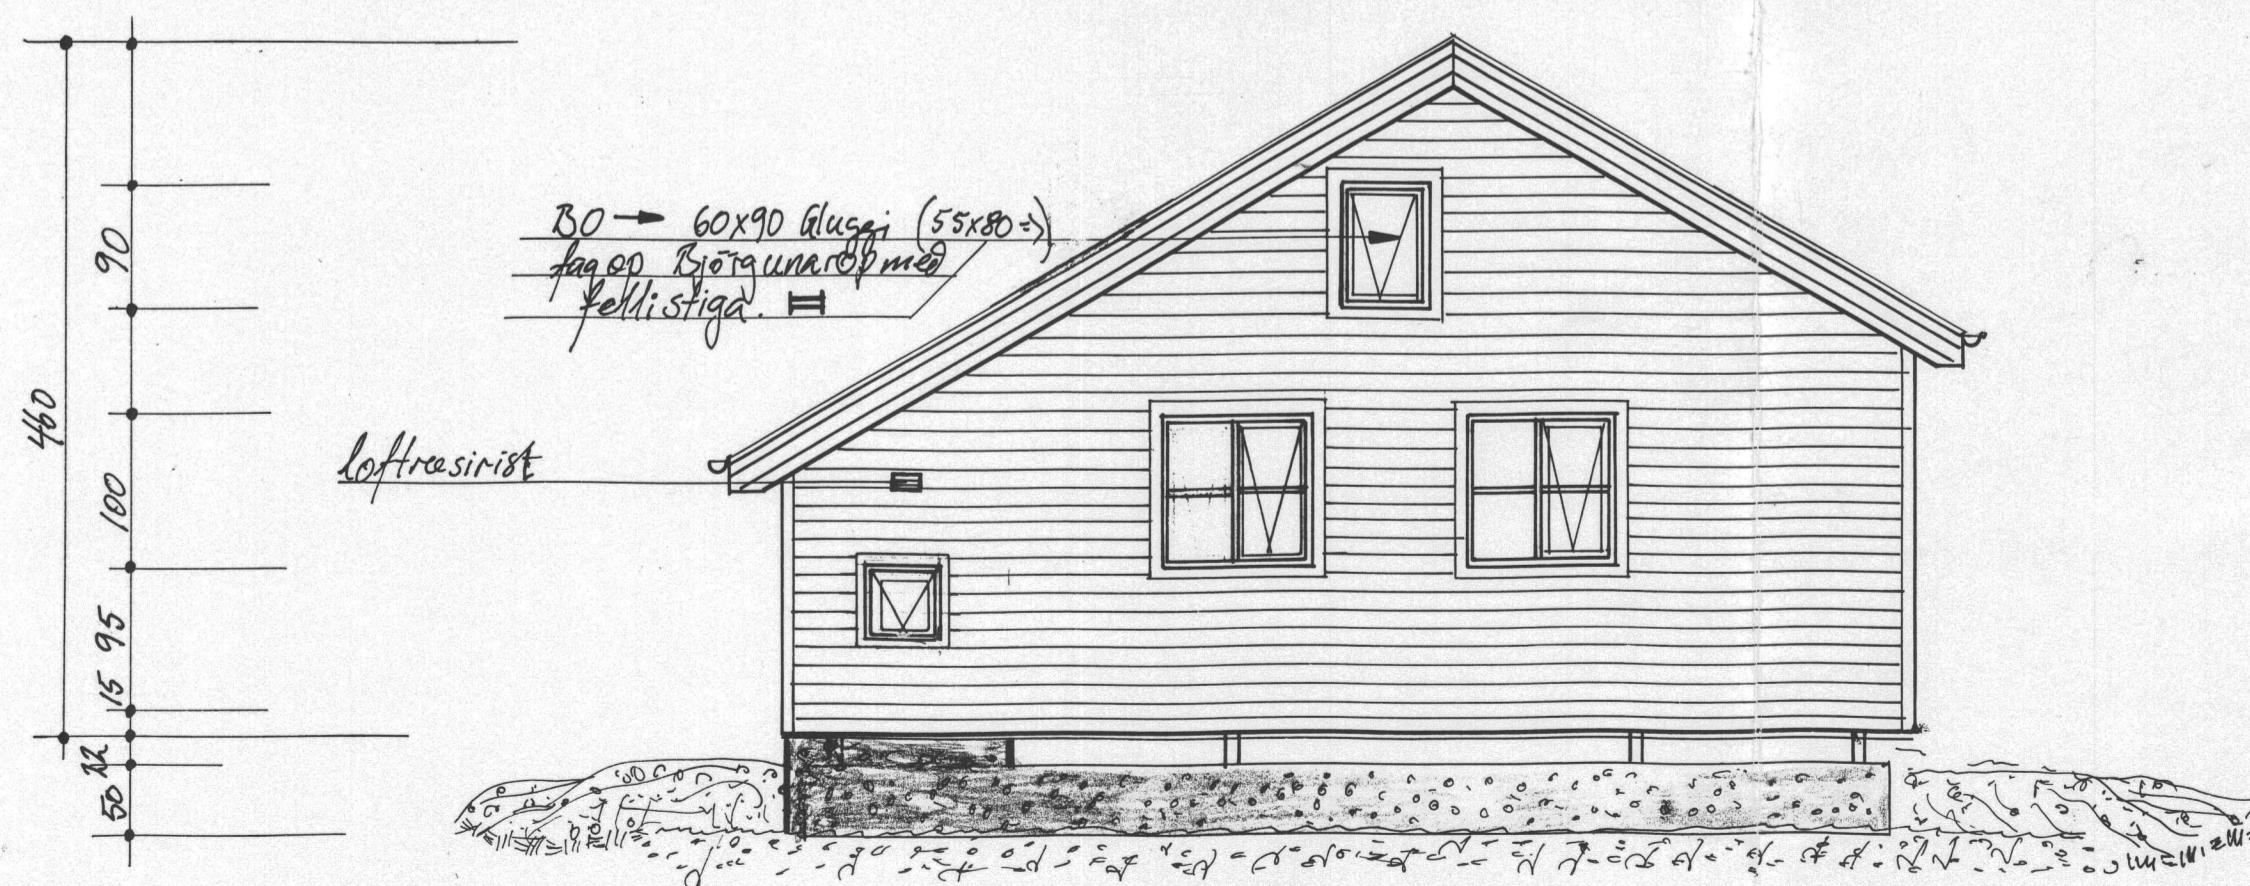

Nordurgall MW 1:50

Allar breytingar óheimilar án samþykkis

Nafn: <i>Sumarbústaður Utflitstæningar</i>	Mkv. 1:50	Oct 2000
<i>Kristján Þór Guðmarsson KT 160158-42639. Lóð í landi Elfra -</i>	Dags. 27.10.00	
<i>Sel Álfabyggð Hrunamannafr. Arness. 845 Flötum lóð NR/6.</i>	Samb. 28/11	
Teiknað af: <i>Stenólf Guðmarsson</i>	Teikningar nr. 04	
<i>KT: 100572-3039. Talentstjóri</i>	Verk nr. 01044	
<i>Lisabeyrus</i>	Sími: 8944142	
	5613536	