




Hilma Einarsdóttir

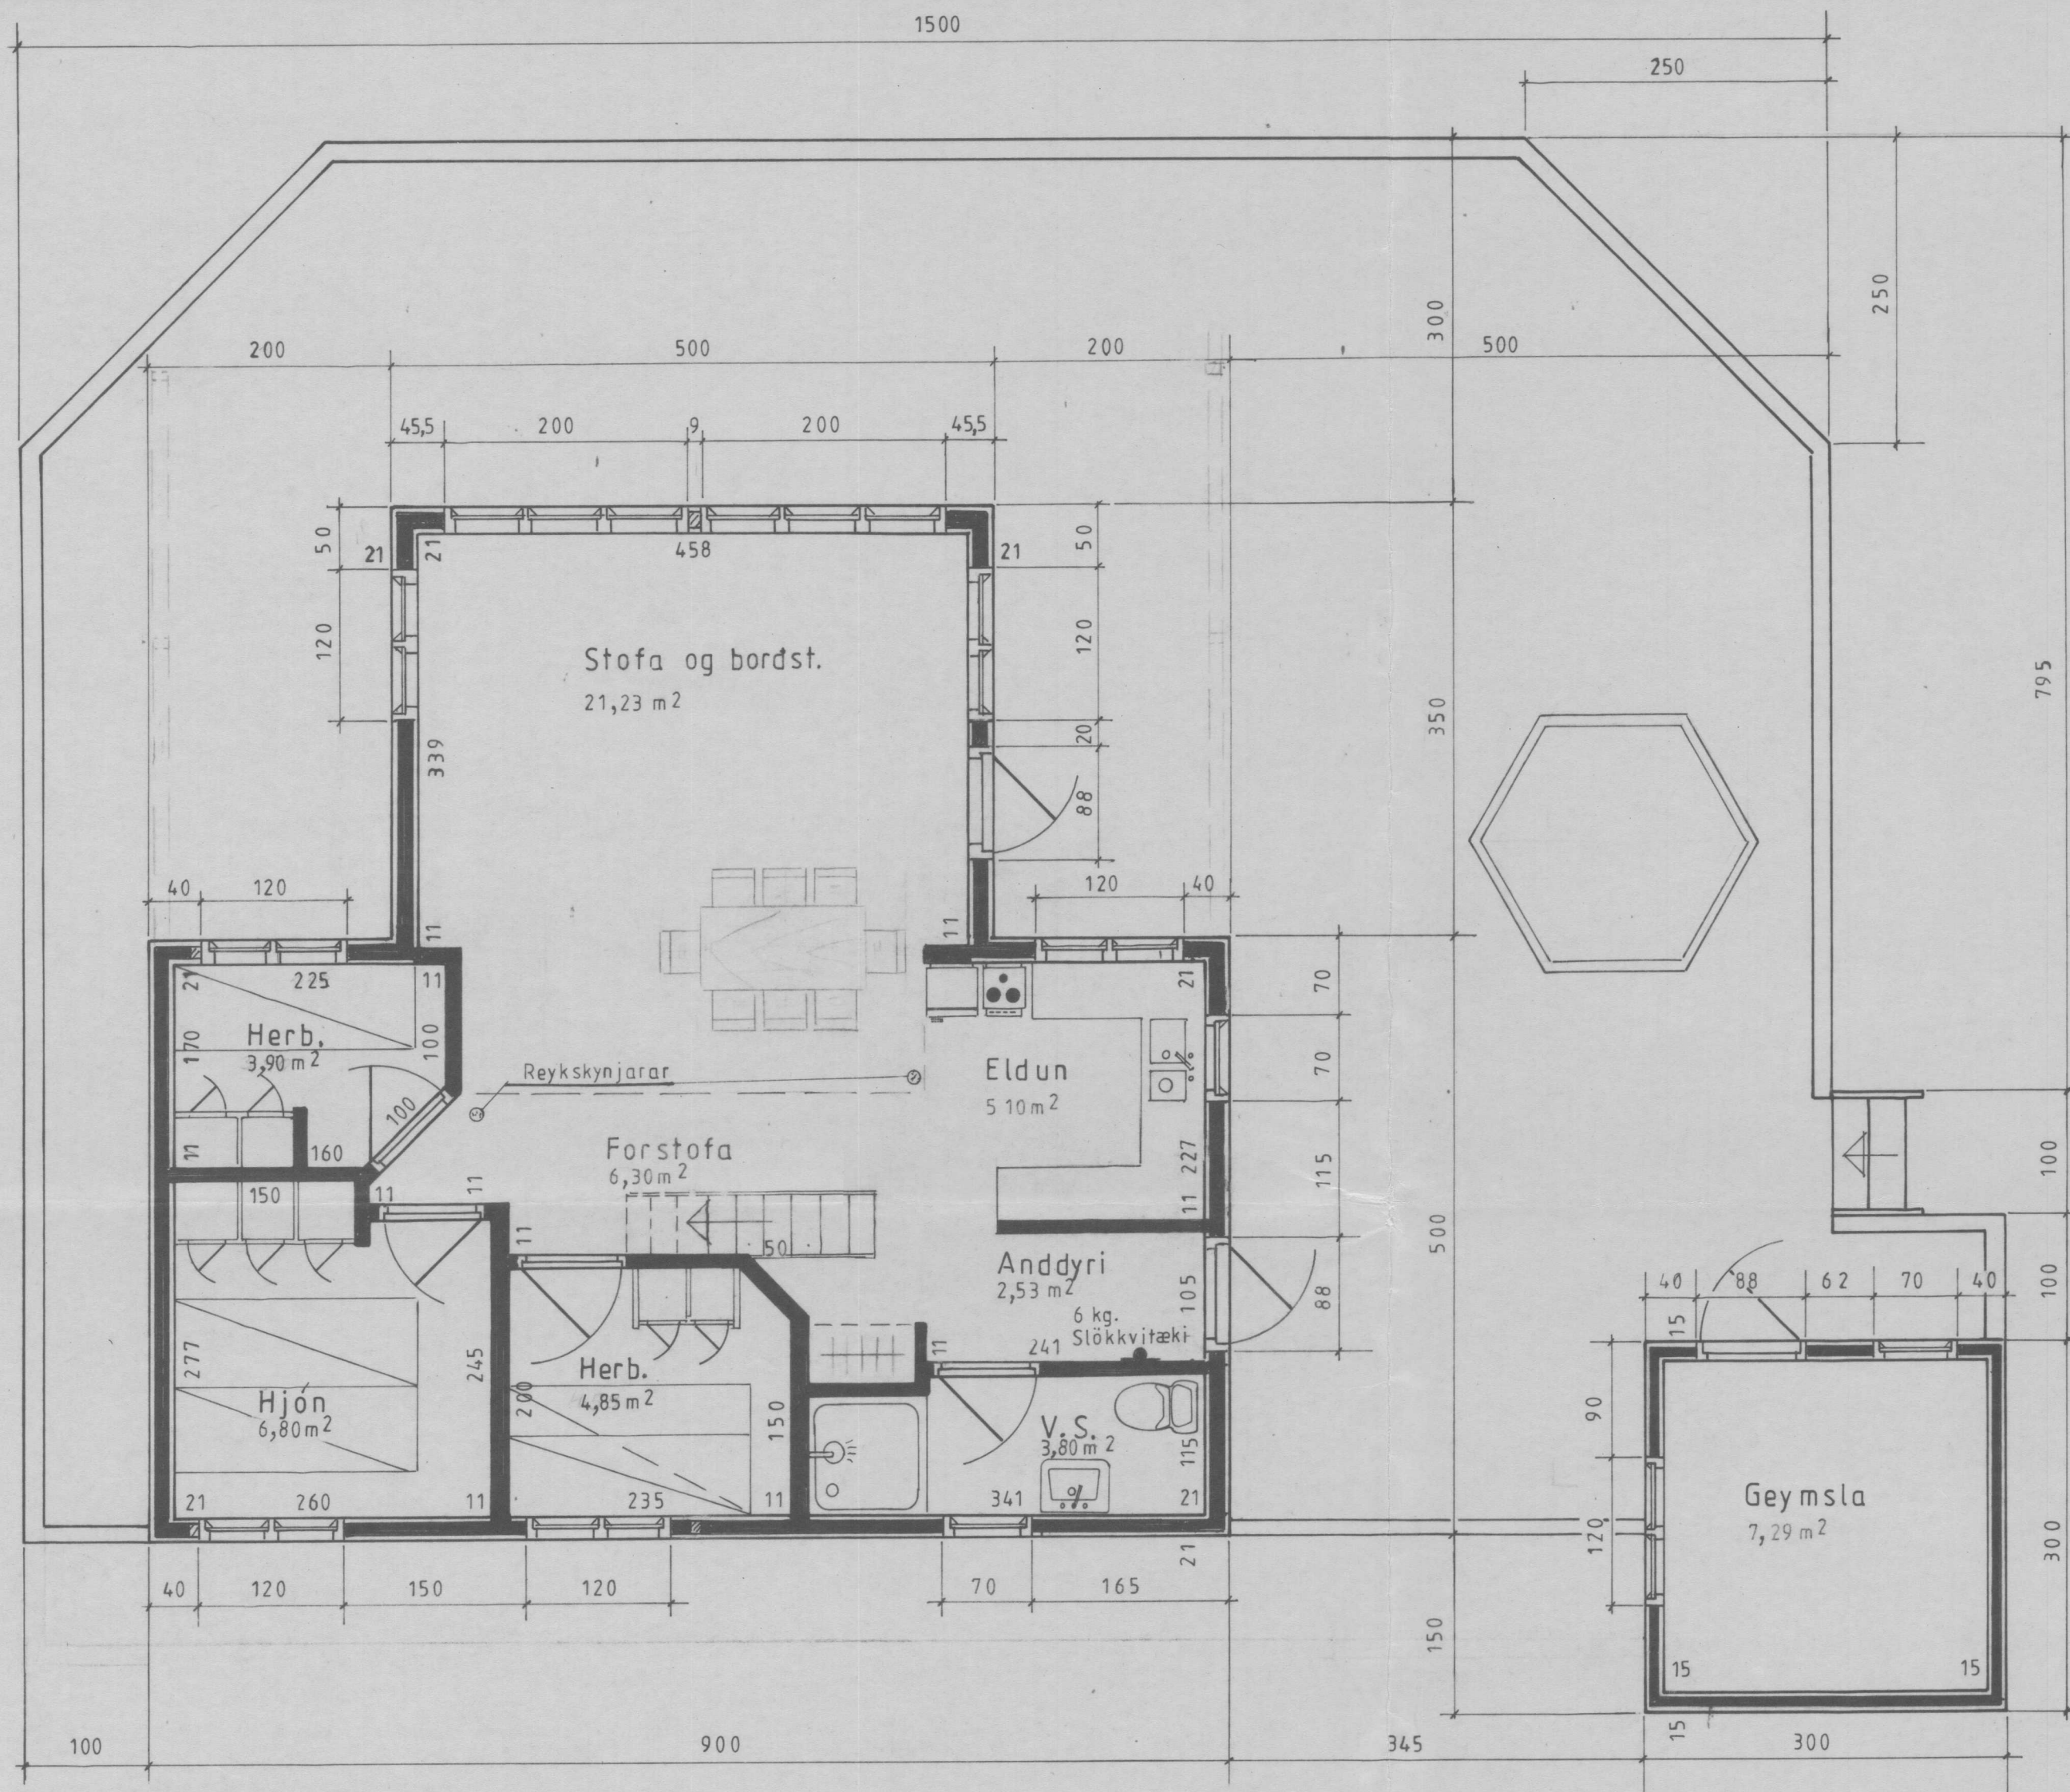

Hús nr. 118

Flatarmál, brúttó — 62,50 m²
 Flatarmál, verandar — 10,30 m²
 Geymsla fl.m.brúttó — 9,00 m²

Mkv.: 1:50	Sumarhús í landi 'EFRA SELS', Hrunamannahreppi	TEIKNIVANGU
Dags: MAI 2000	Arnessýslu, Álftabyggt 10. Eigendu: María L. Wdowiak, Kt.060252 - 6109	<i>Kristinn Macginnor</i> 201032-4829
Nr. 118-3	og Juan Marquez Luzon Kt. 270654 2079 Simi 586 2075 H.Gullengi 5 112 Rvk	
	Grunnmynd	