
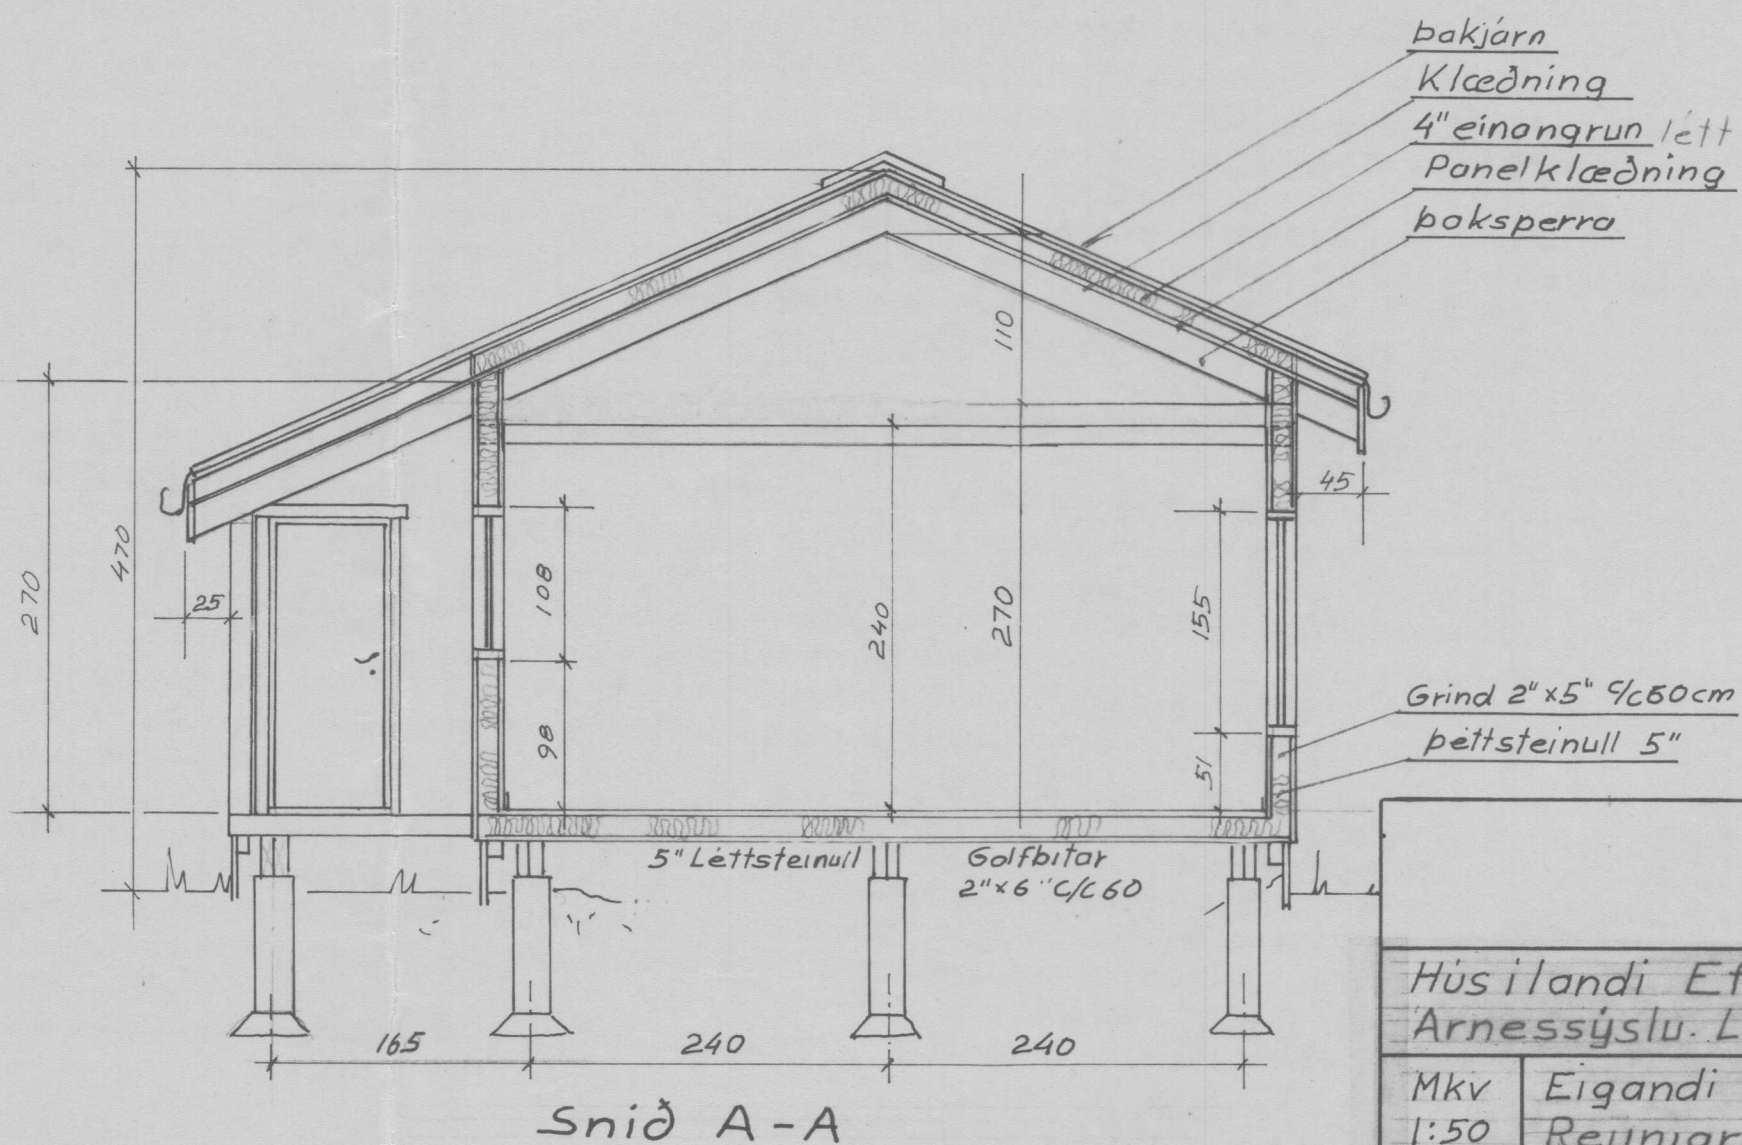
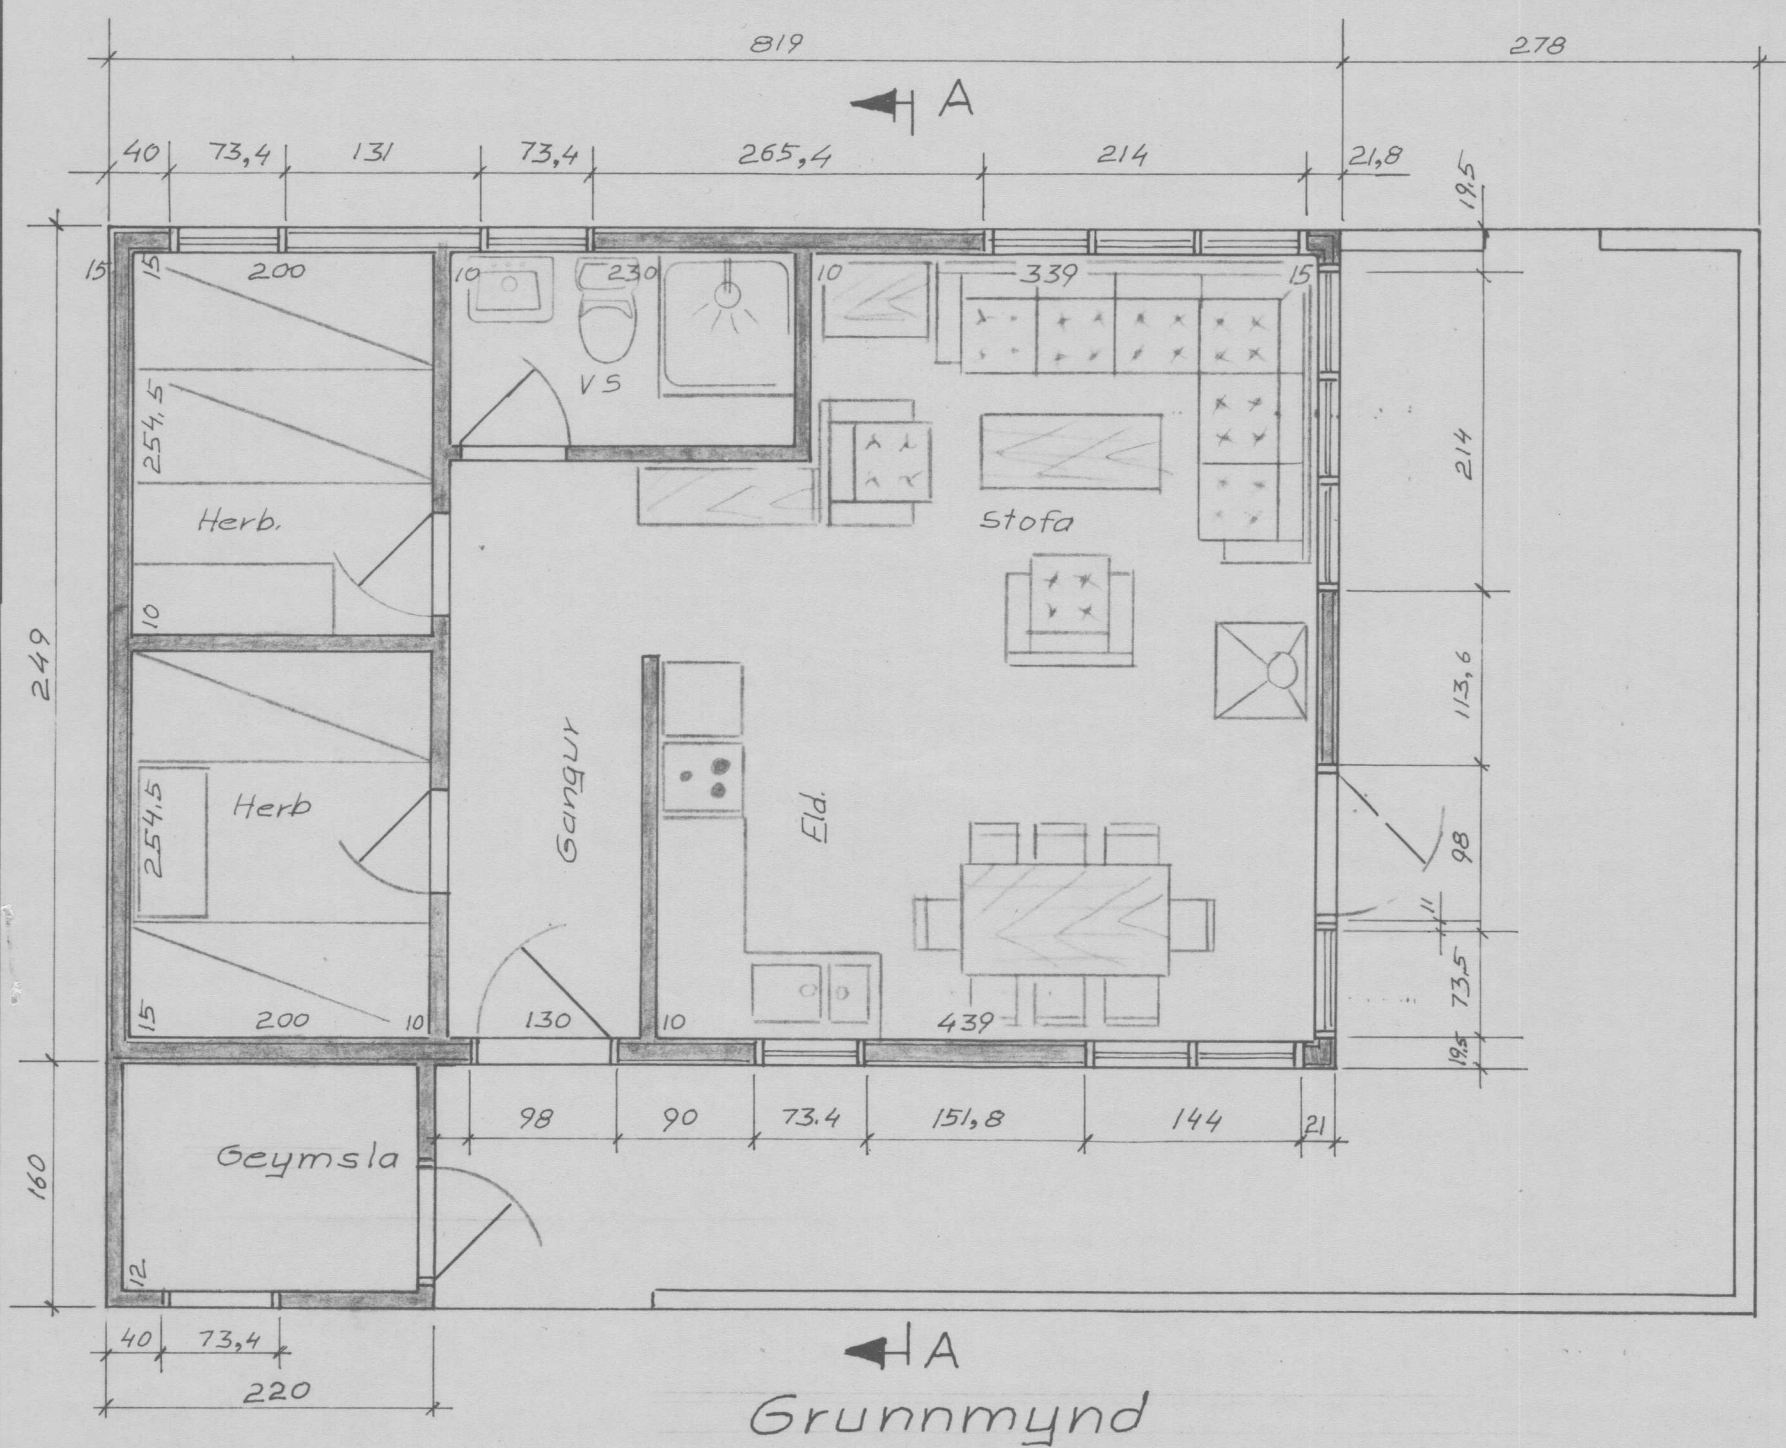
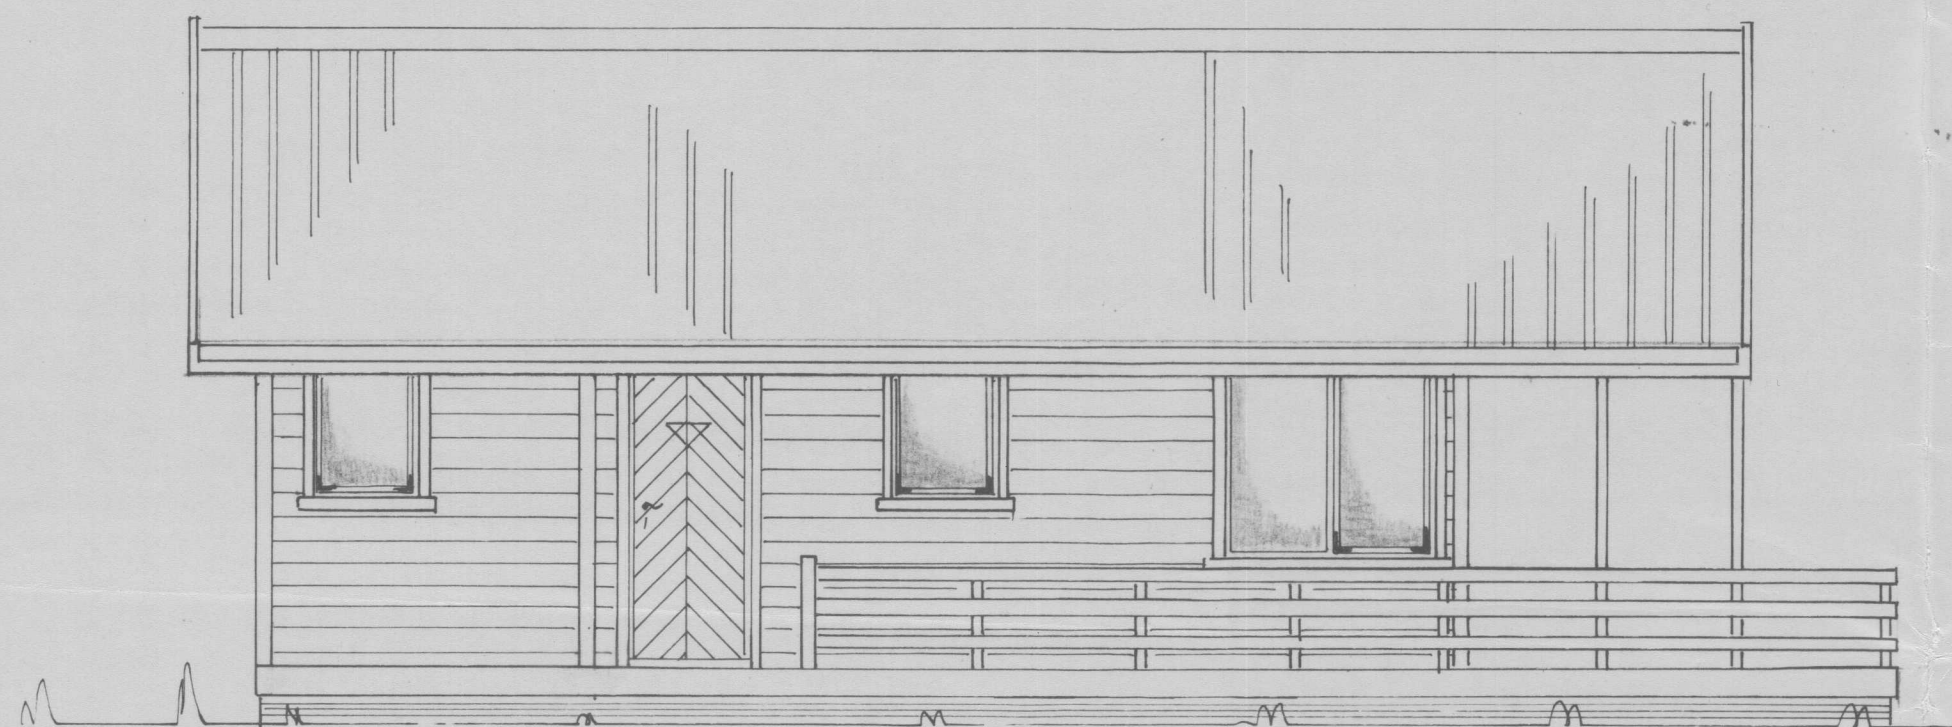
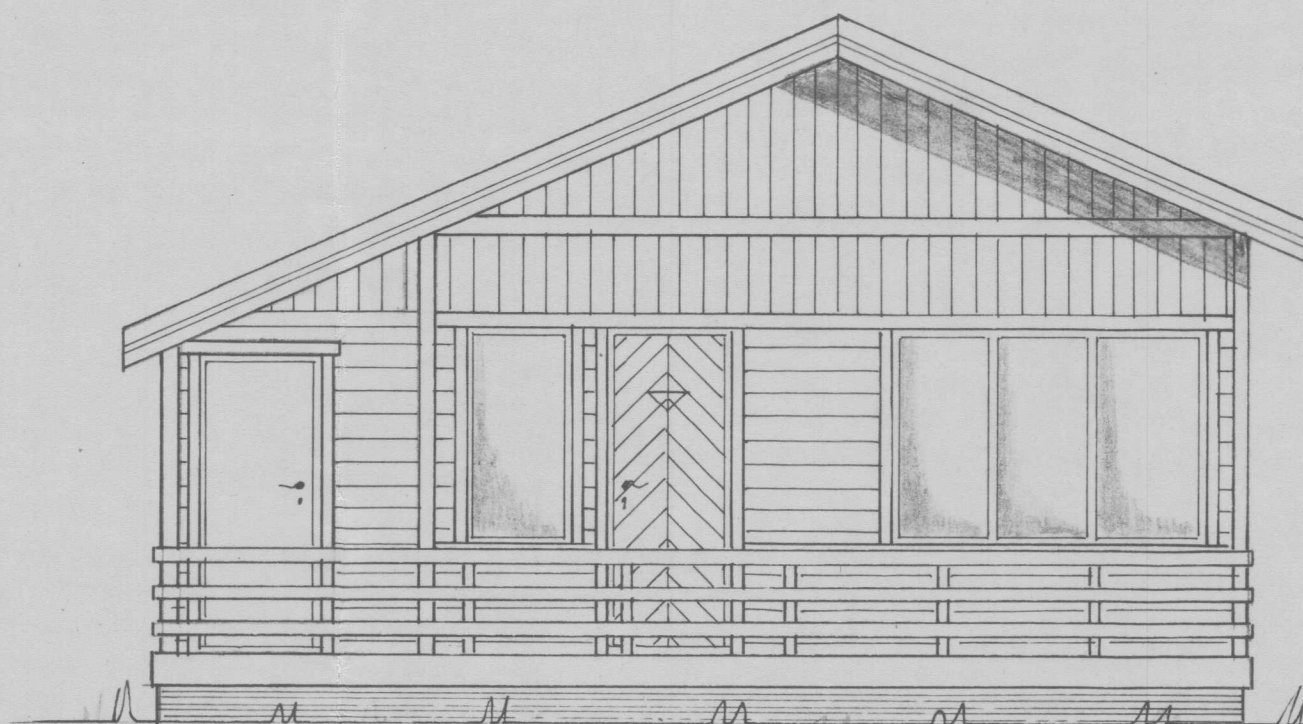


BYGGINGARFULLTRÚI
Samb. 11/5 '90
HRUNAMANNAREPPS

Hinnat Einarsson

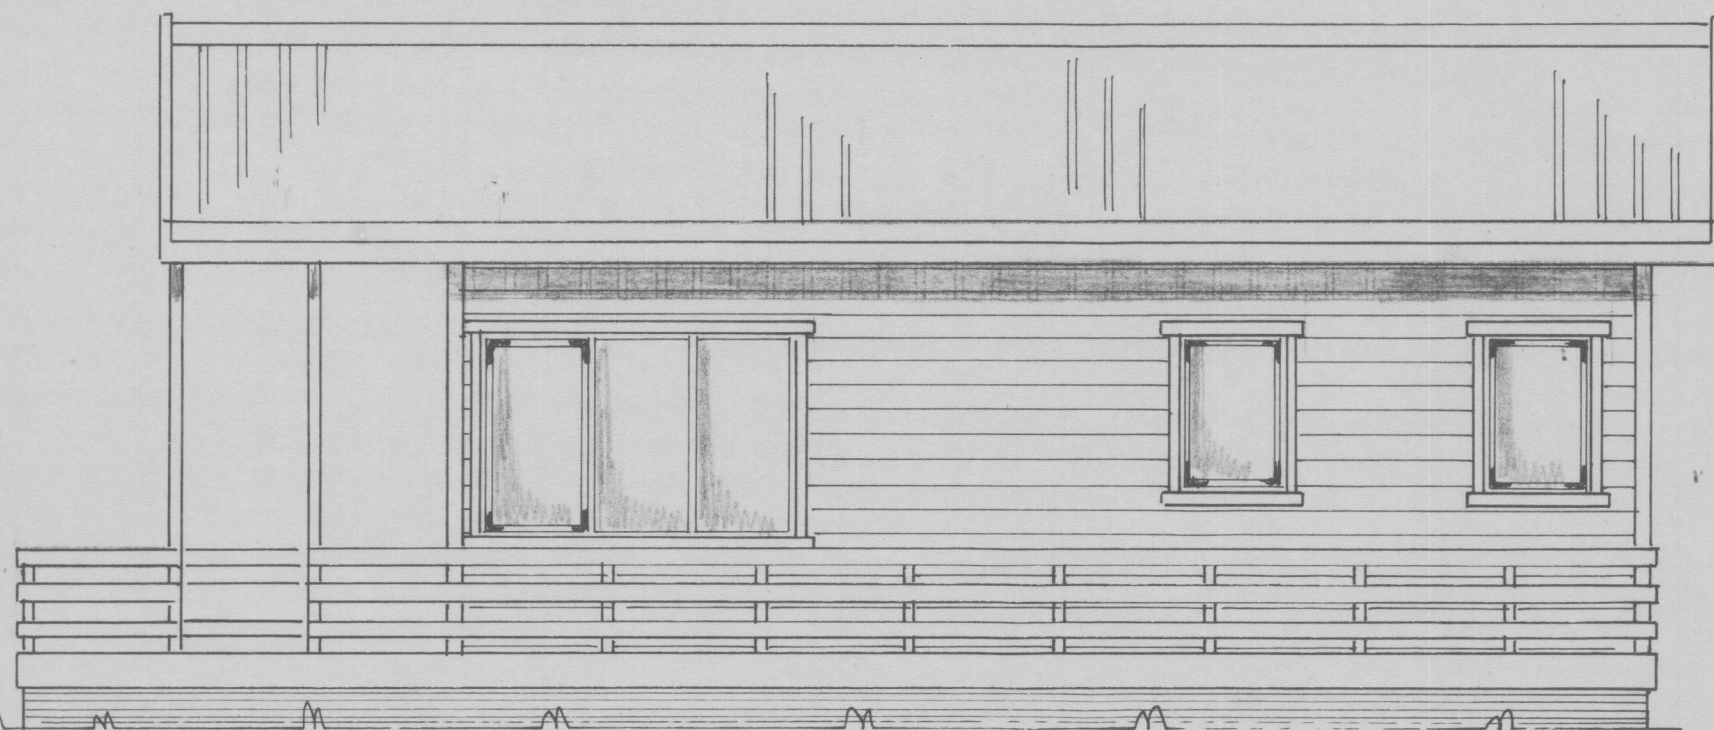

| | | |
|---|--|-------------------------------|
| <p>TEIKNVANGUR 104 Reykjavík Nnr. 8859-1461 Sími 681317 Pósthólf 4362, 124 Reykjavík</p> | | |
| <p>Húsilandi Efra-Sels Hrunamannahr. Arnessýslu. Lóð nr. XII. Stærð 2599 m²</p> | | |
| Mkv 1:50 | Eigandi Arni Björgvinsson Reynigrund 17 Kópavogi Kf 10 0339 4639 S. 91 44246 | Dags: 24.04.90 T. KM. R |
| <p>Hinnatinn Magnússon</p> | | Nr. 56 |