




Hildur Þórunn



Núverandi bústadir - brúttó	=	41,3 m ²	133,6 m ³
Stækkun	II	=	25,0 m ² 90,4 m ³
Samtals	II	=	66,3 m ² 224,4 m ³

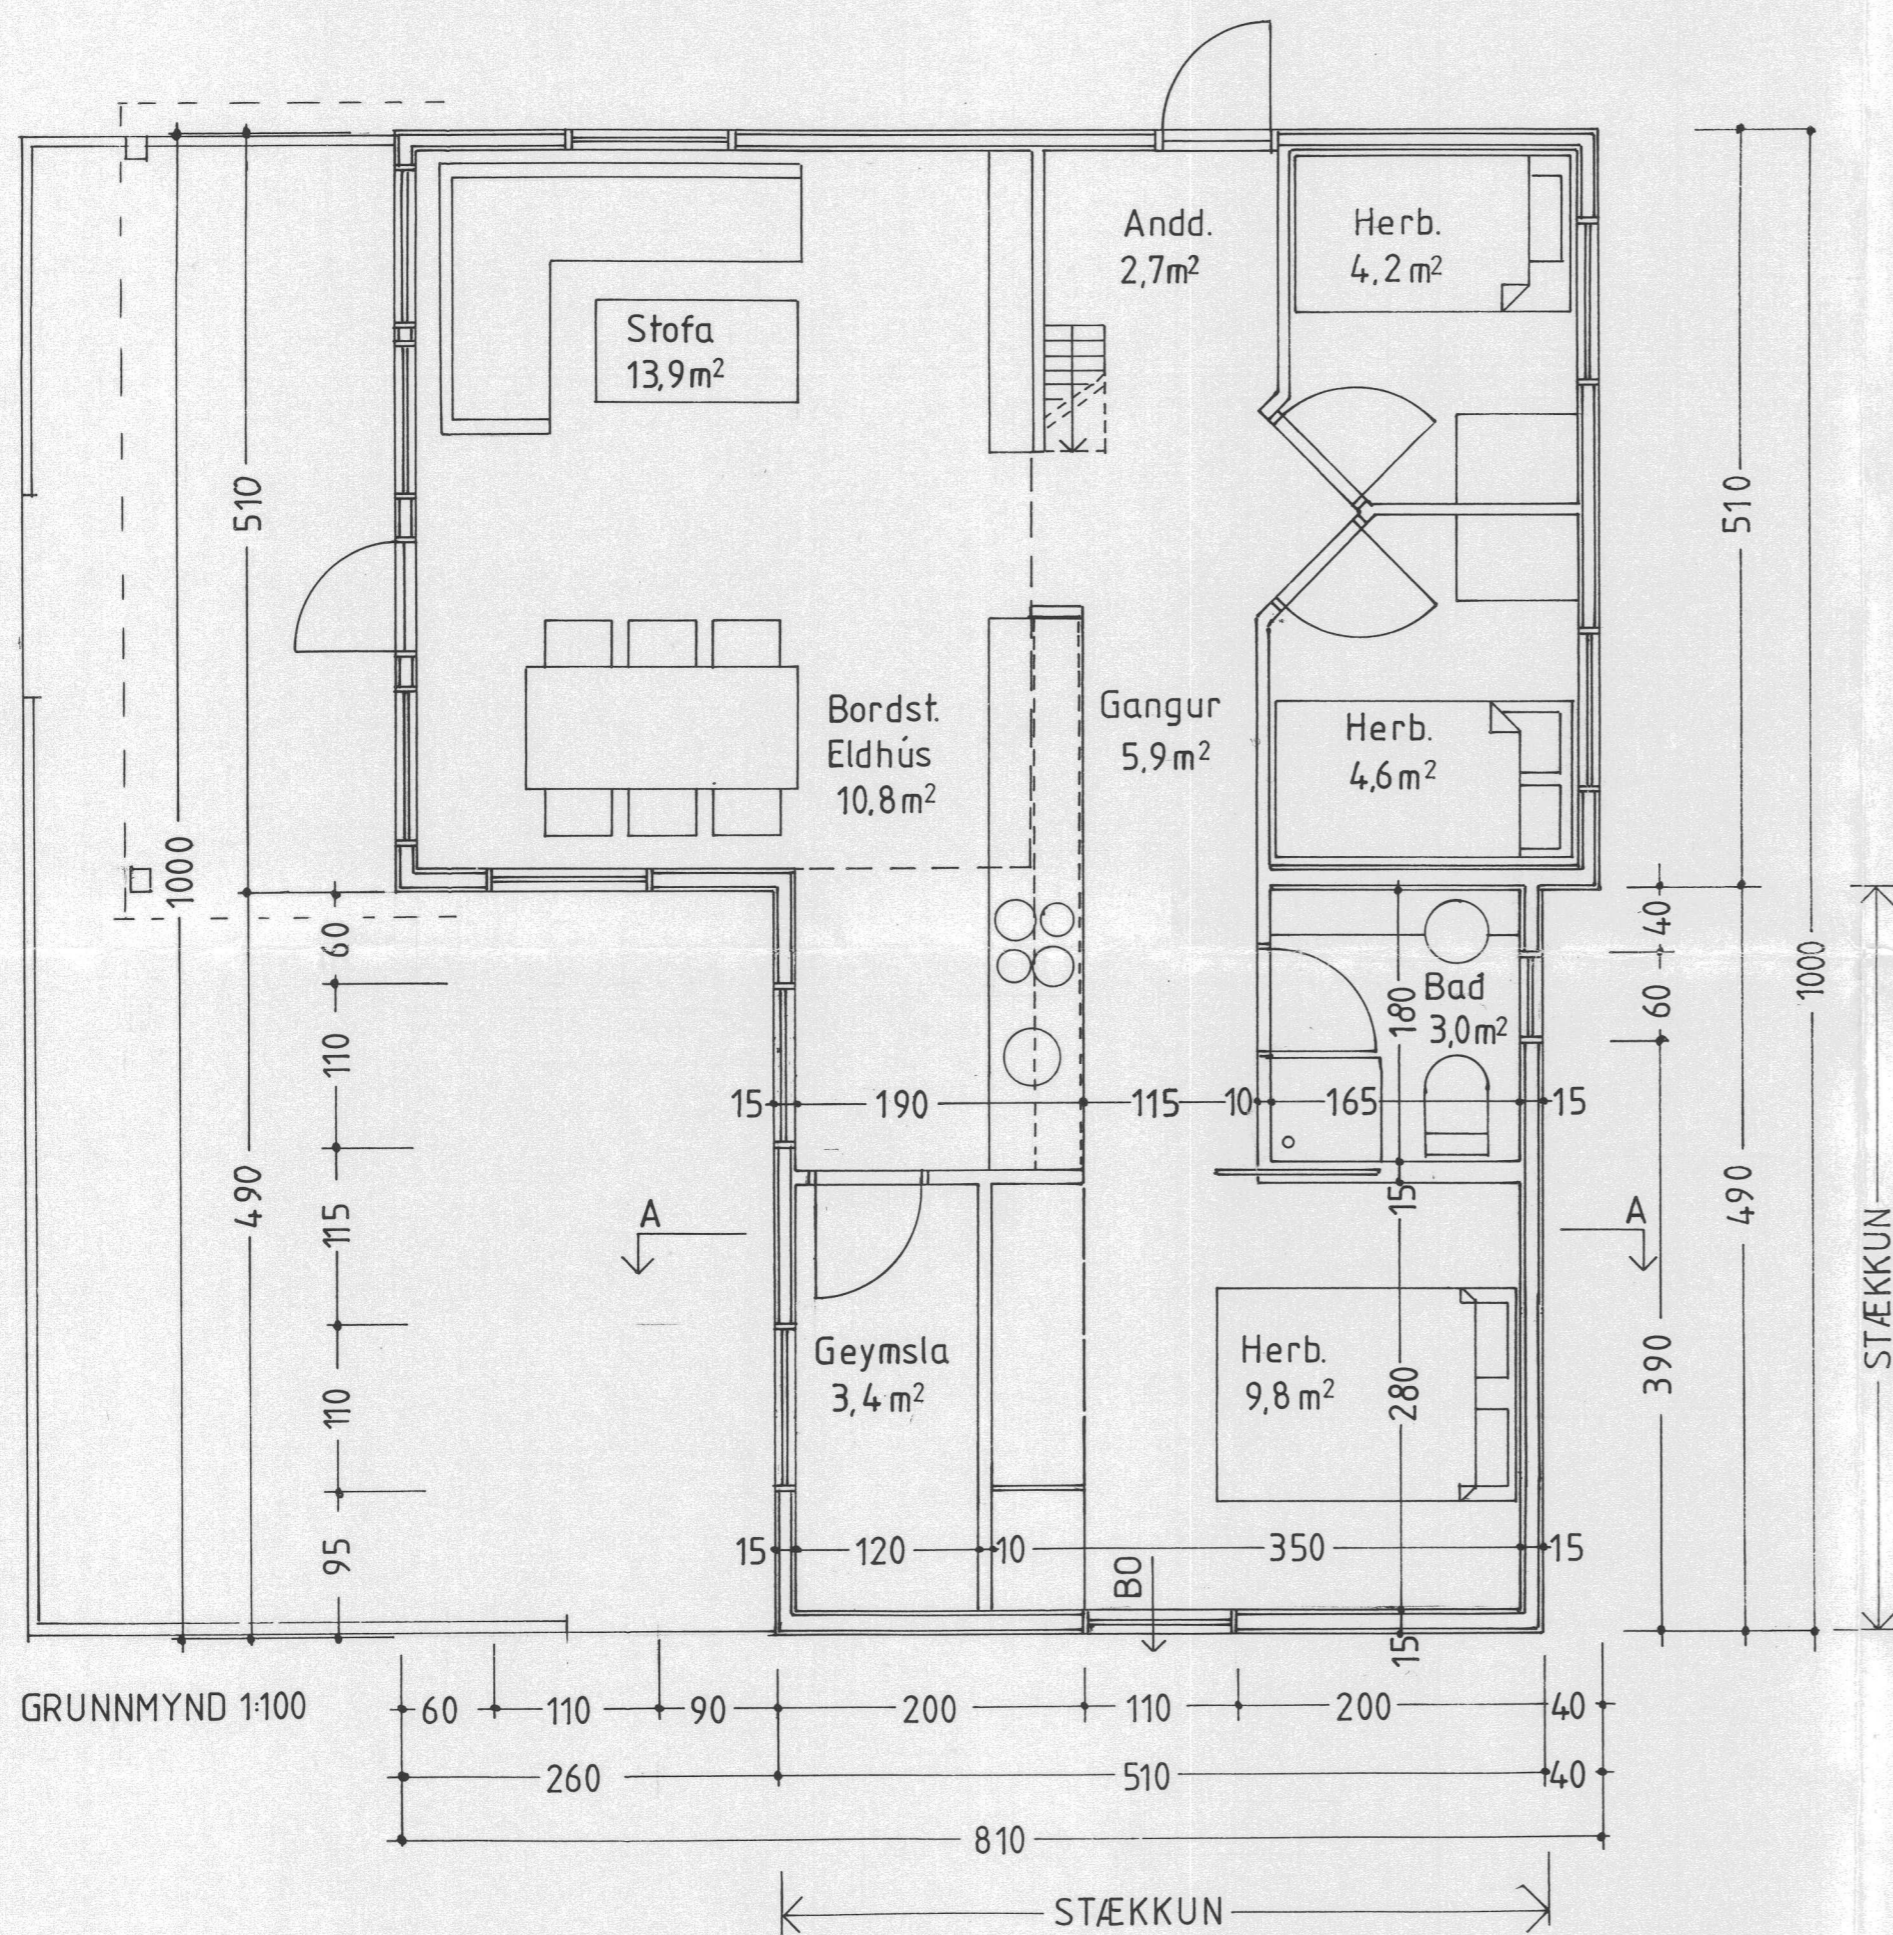

AFSTÖÐUMYND 1:1000

STÆKKUN SUMARBÚSTADAR Á LÓÐ NR. XIV SVANABYGGÐ Í LANDI EFRA-SELS, HRUNAMANNAHREPPI. ÁRNESSÝSLU

Grunnmynd 1:100 og afstöðumynd 1:500 10.03.'98

Ásmundur H. Sturluson

ÁSMUNDUR HRAFN STURLUSON ARKITEKT FAÍ LAUGARNESVEGI 96 105 RVÍK 5883811