
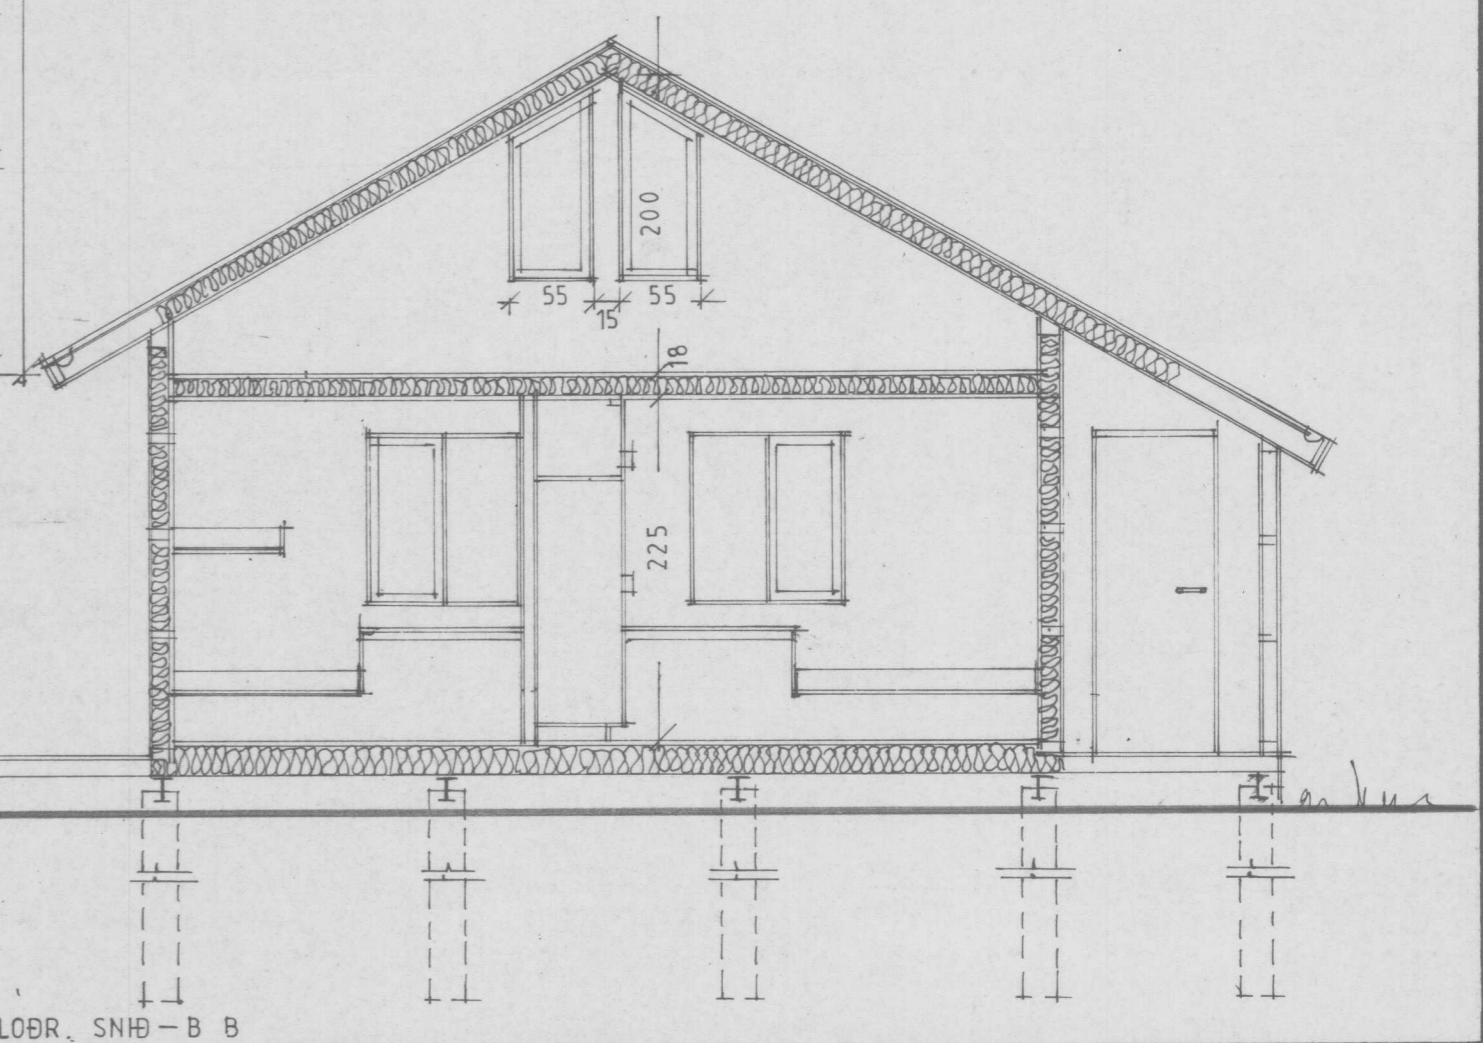
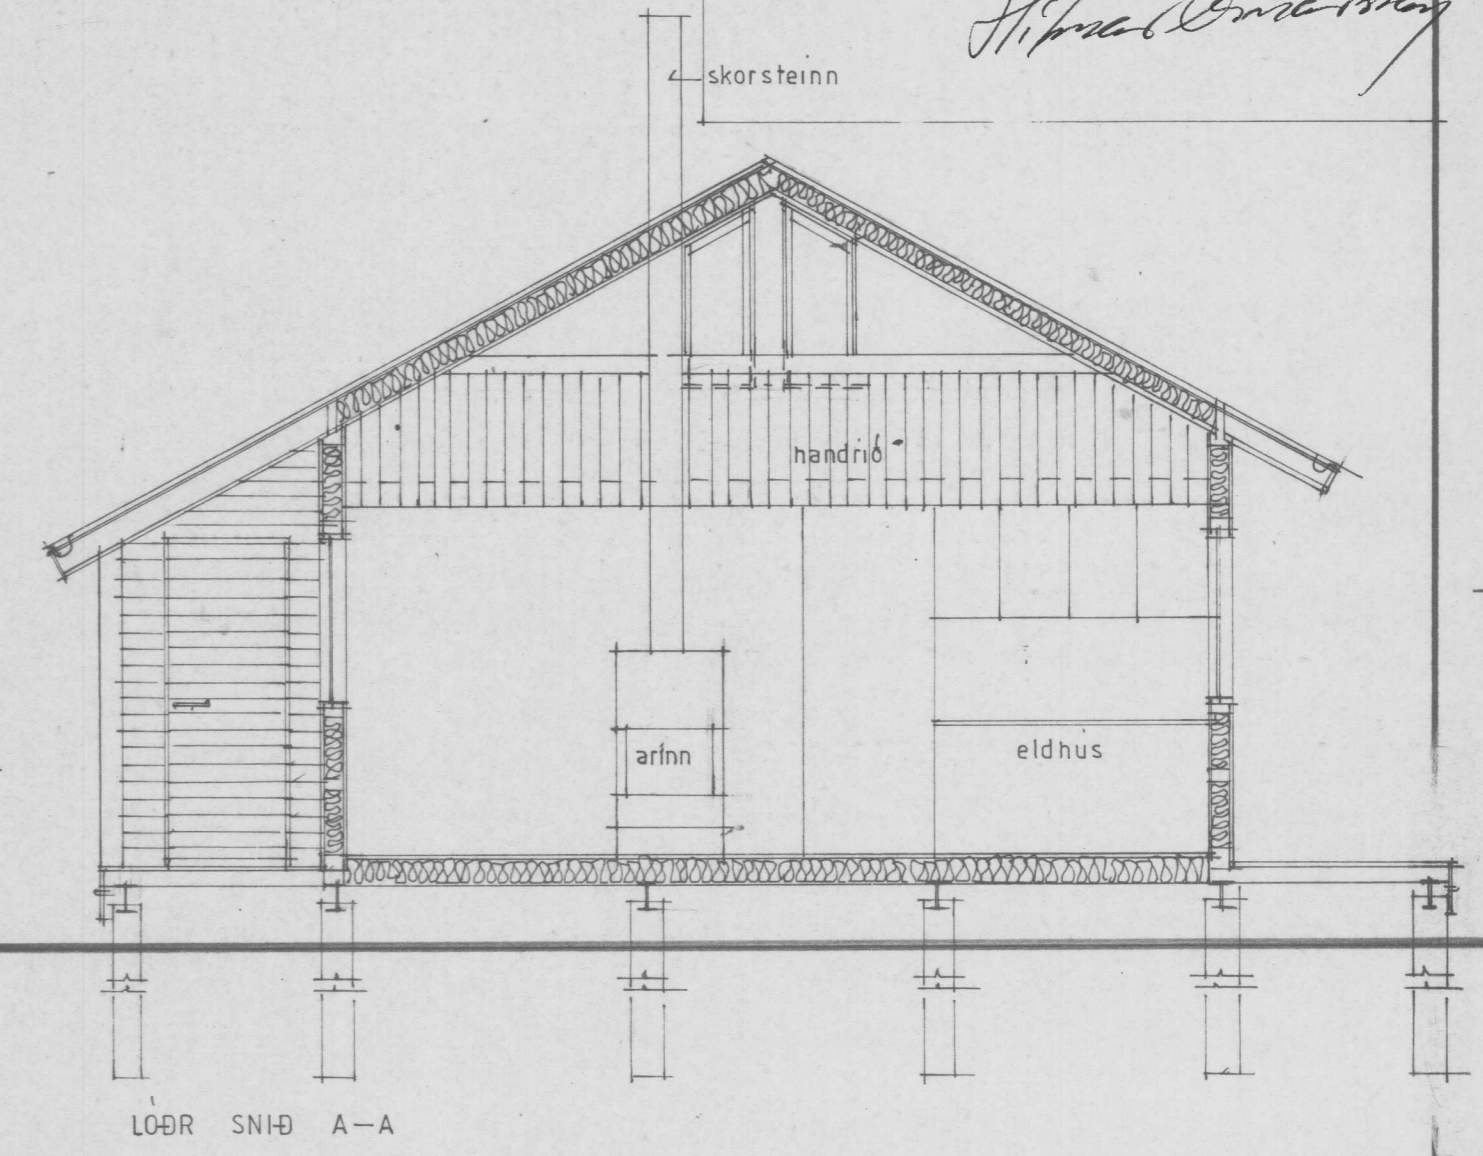


BYGGINGARFULLTRUI
 Samp. 10/1990
 HRUNAMANNAREPPIS
Hilma Einarsdóttir

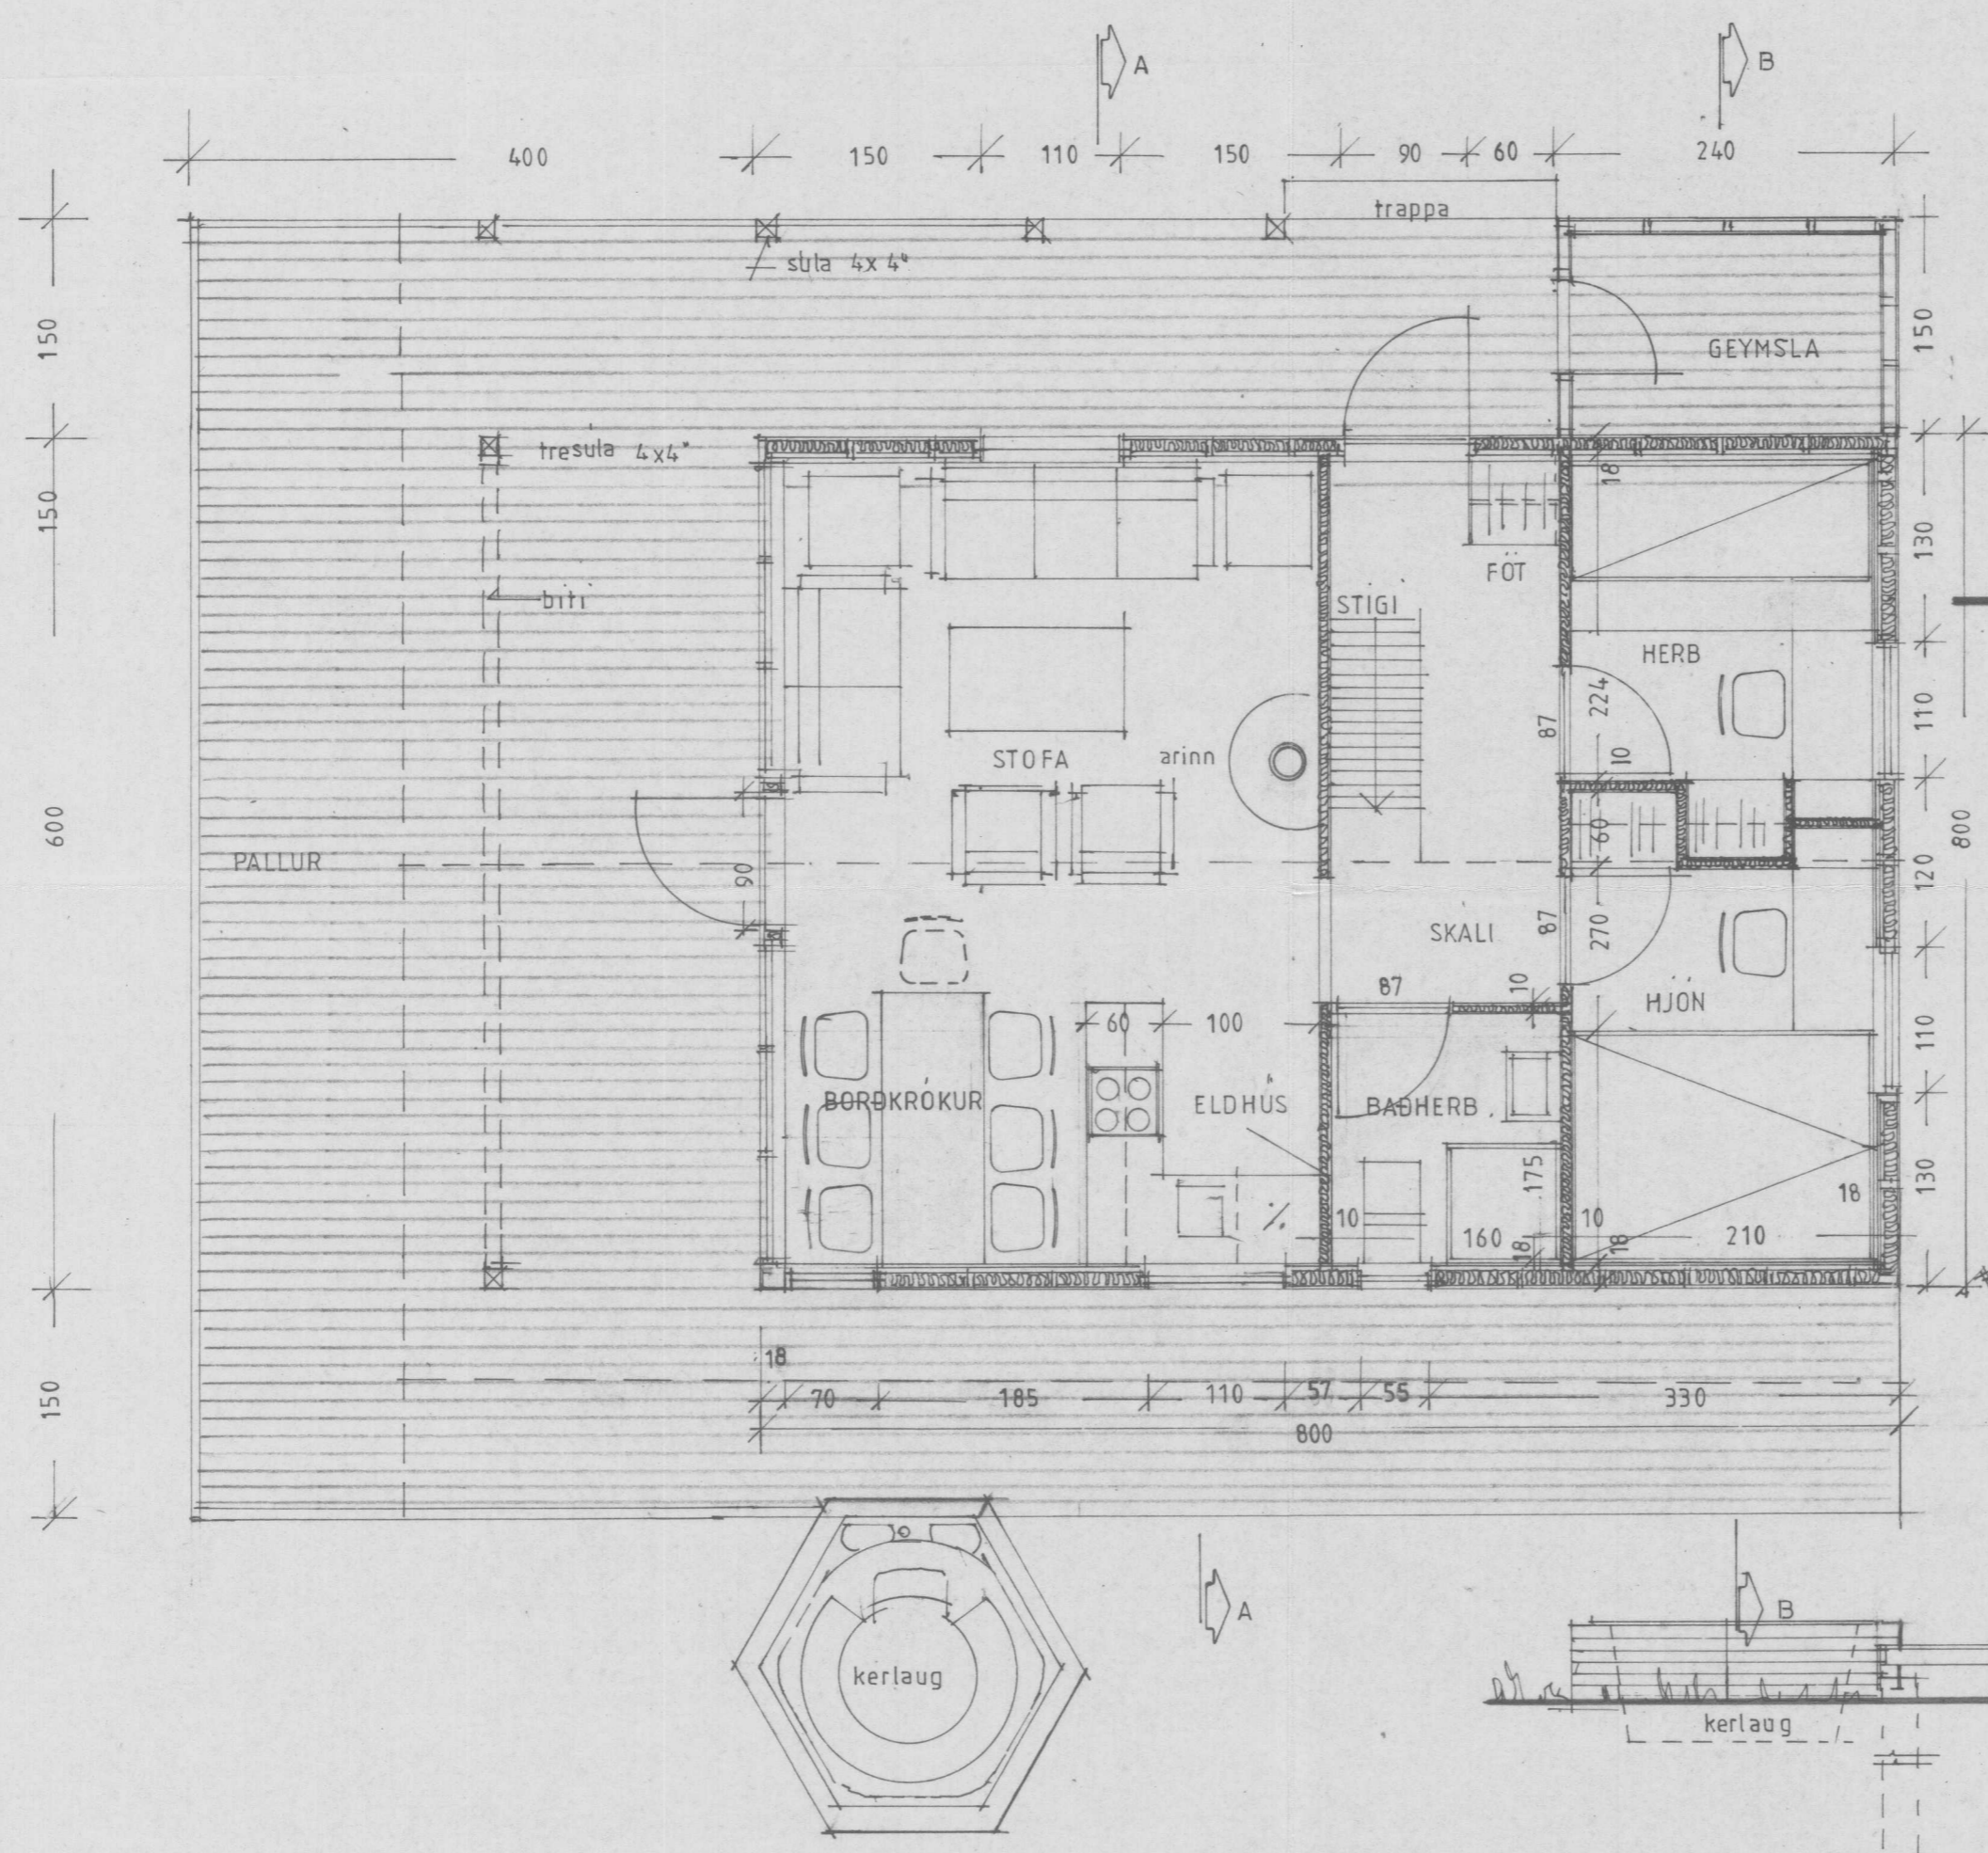

GRUNNMYND AF SUMARHÚSI

HUS - BRUTTO 48 m²
 GEYMSLA 3,6 m²

SUMARHÚS „SVANATUNGA“ Í LANDI EFRA SELS, HRUNAMANNAREPPI, ARNESSYSLU.	
BR.	DAGS.
BREYTING	
TÆKNIÞJÓNUSTAN SF LÁGMÚLA 5 - 108 REYKJAVÍK - SÍMI 83844	
HANNAÐ SH	KVARÐI 1:50
TEIKNAD	DAGS. 31, 8, 1990
YFIRFARIÐ	NR. BL. AF.