


BYGGINGARFULLTRUI
Samp. 15/7 '93
HRUNAMANNAREPPS

Hinnarinnarson

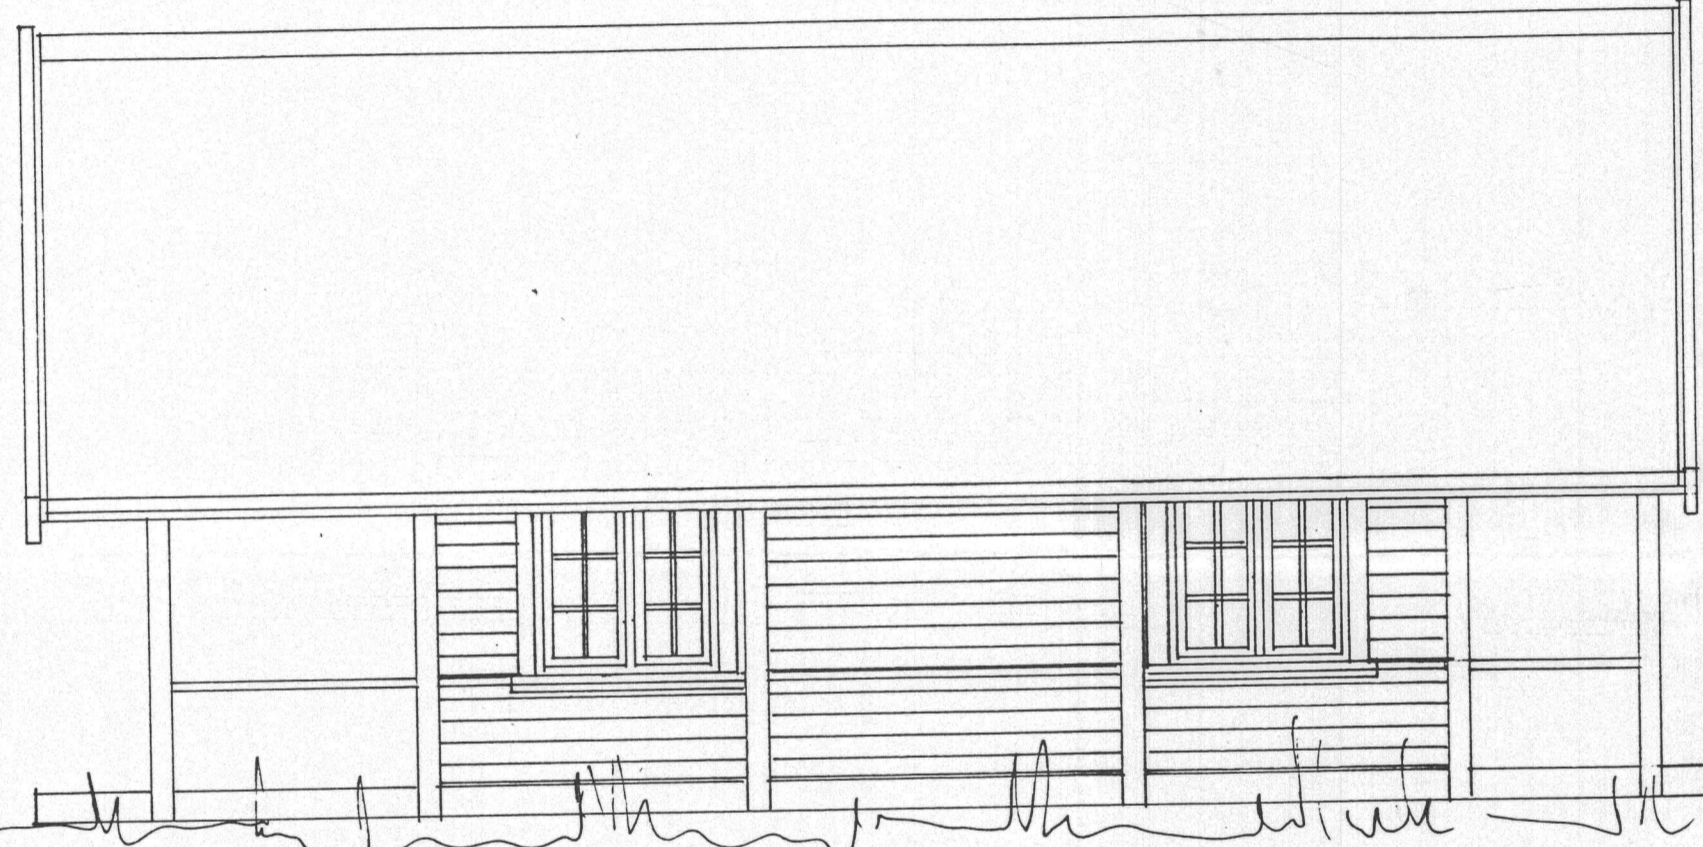

Handwritten scribbles below the drawing.



Handwritten scribbles below the drawing.

SVANABYGGÐ 7, Í LANDI EFRA-SELS,
HRUNAMANNAREPPI.

TEIKN. JUNI 93 M. 1:50 SKEGGI GUÐMUNDSSON
SIGURÐUR SIGURÐSSON