
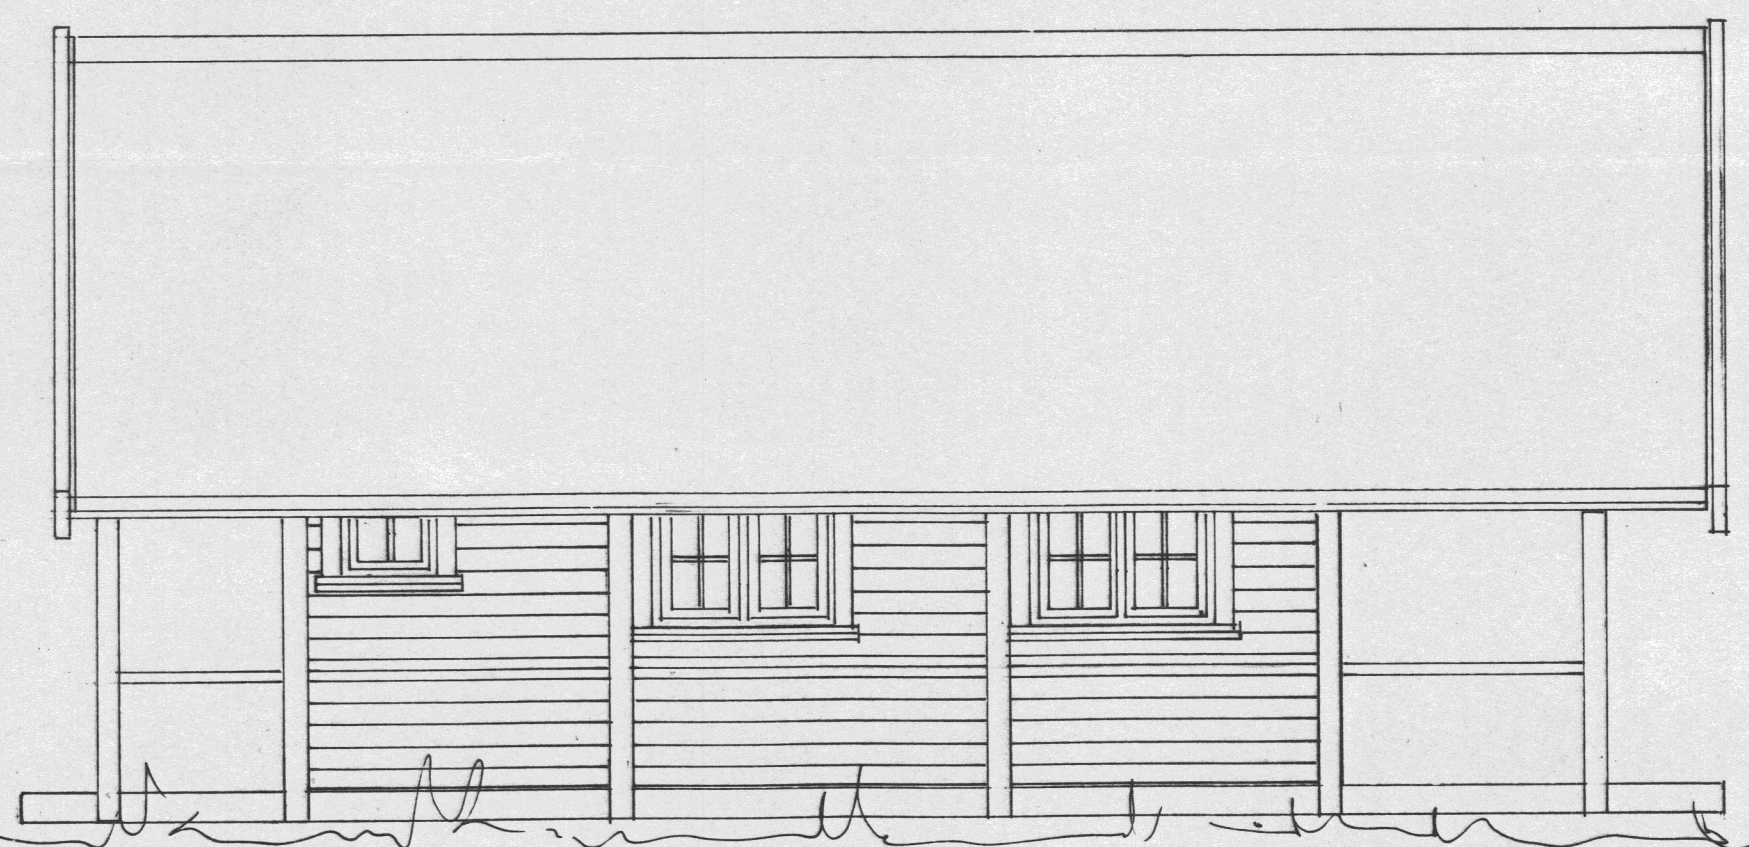


BYGGINGARFULLTRUI
Samþ. 15/7 '93
HRUNAMANNAREPPIS

Hilmar Einarsson

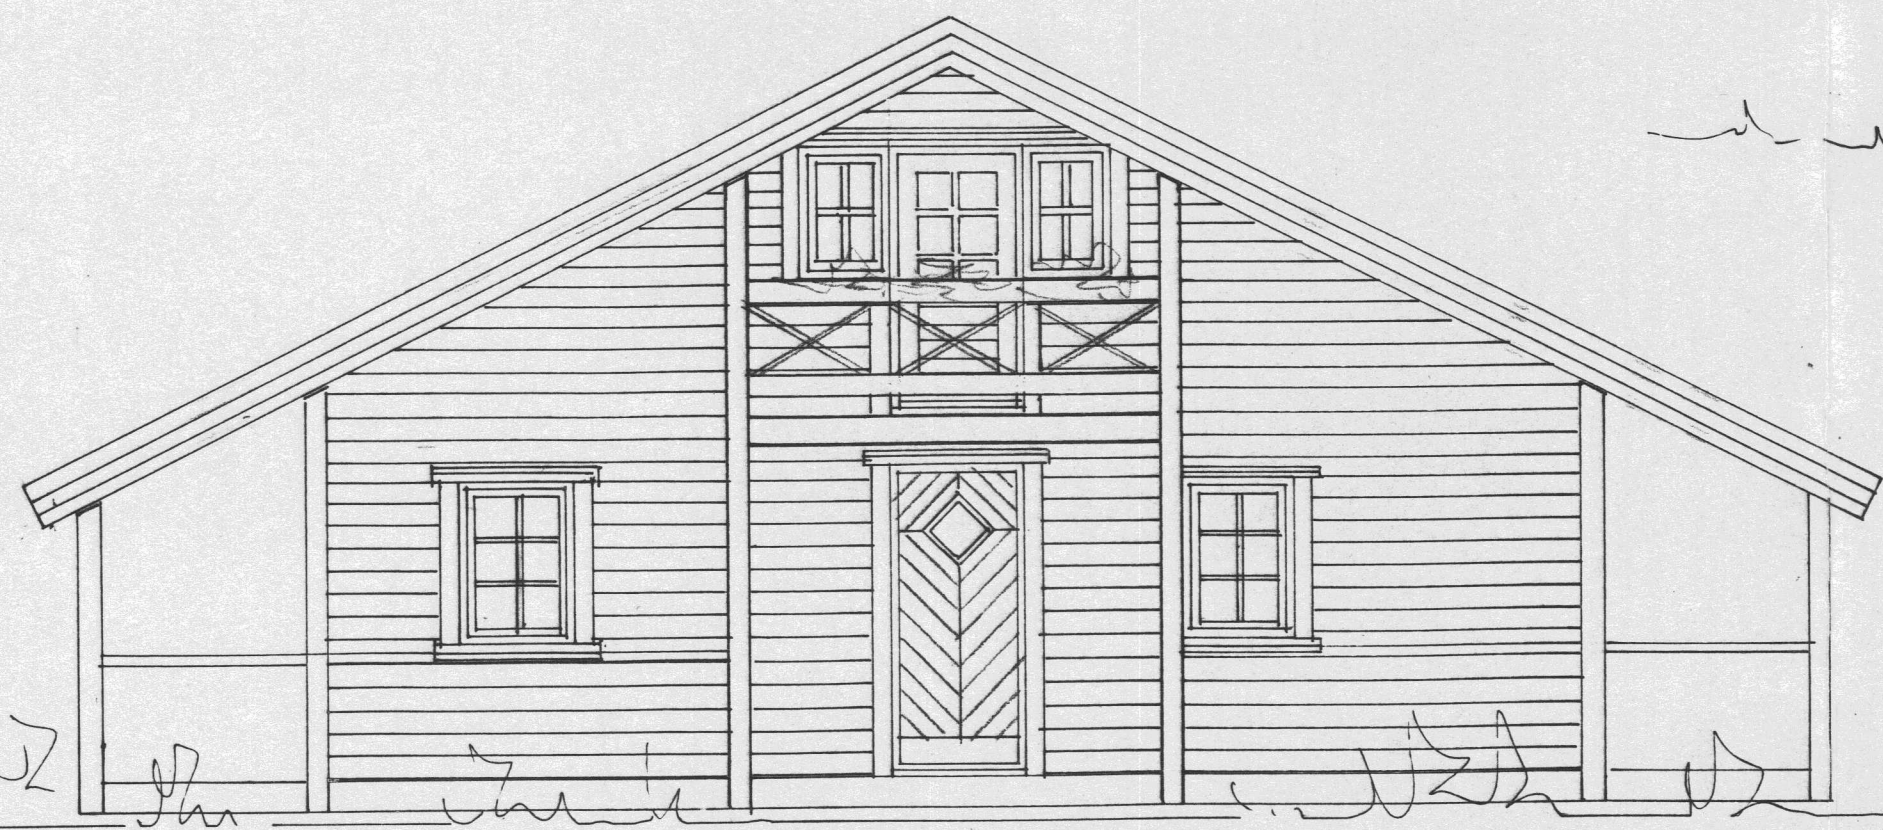

SVANABYGGÐ 7, 1 LANDI EFRA-SELS,
HRUNAMANNAREPPI.

TEIKN. JUNI 93 M. 1:50 SKEGGI GUÐMUNDSSON
SIGURÐUR SIGURÐSSON