
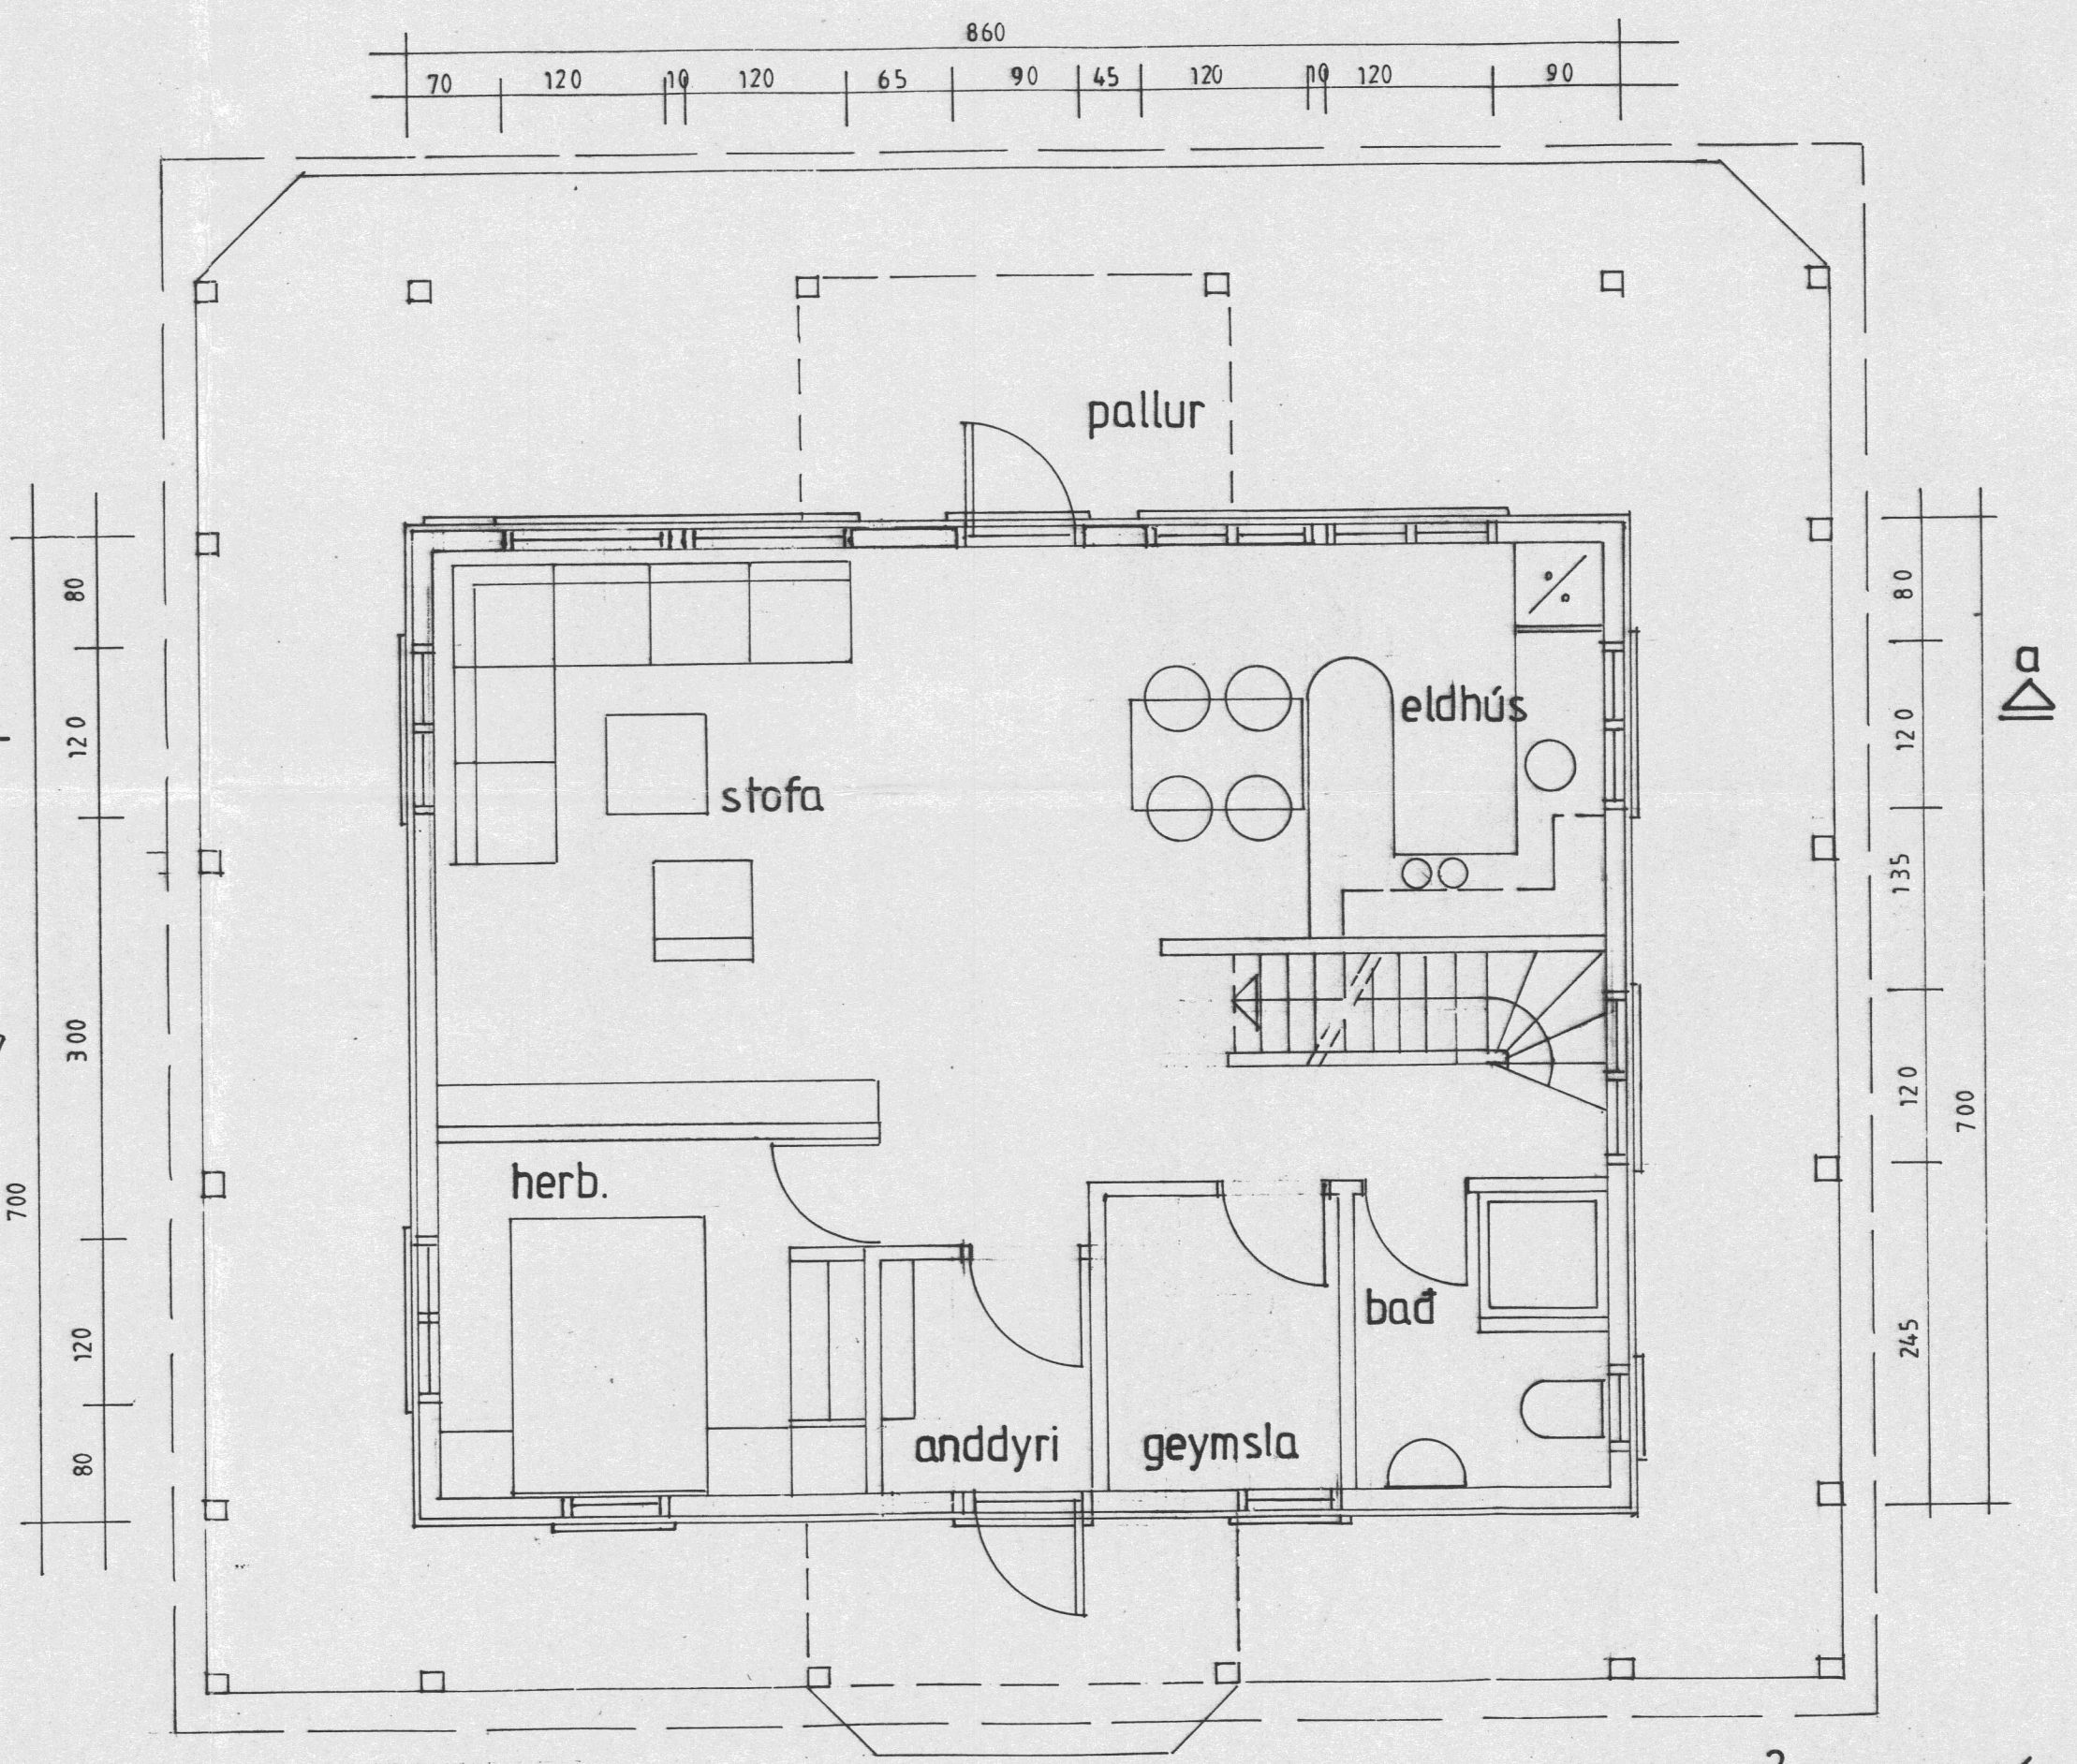


Ólafur Ólafsson

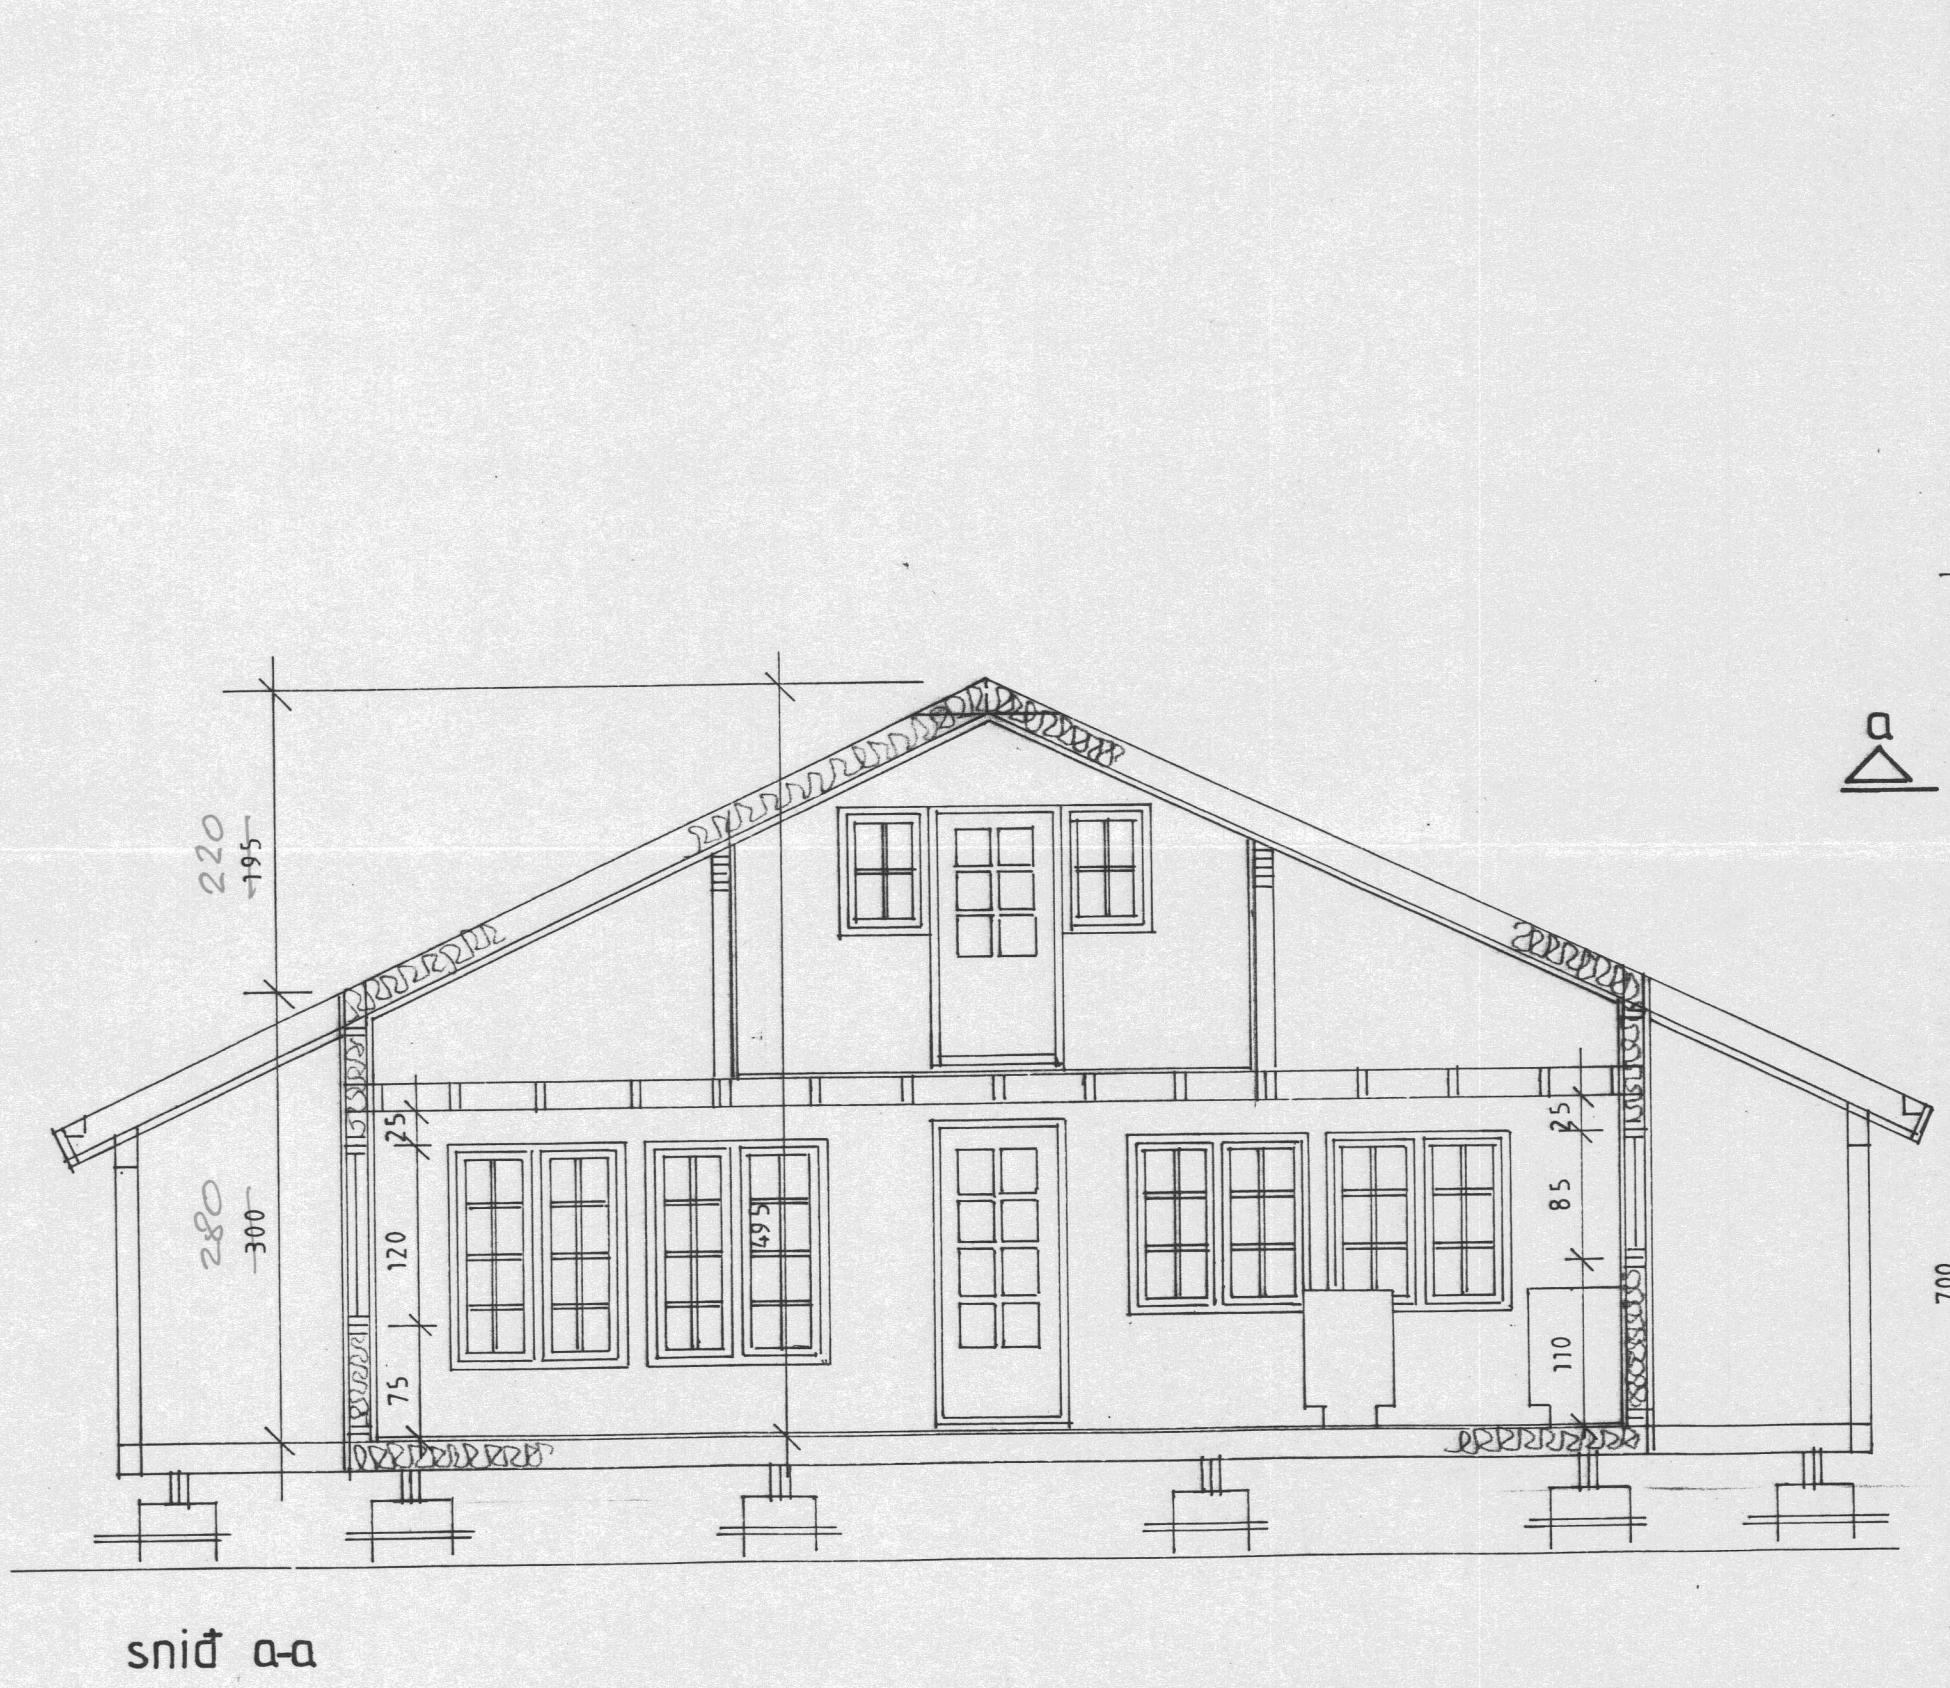

60 m² SUMARHÚS
 238,5 m³

Ólafur Ólafsson
 Alfhölsveg 33
 K-200 3/40707

SVANAÝGGÐ 7, Í LANDI EFRA-SELS,
 HRUNAMANNAREPPI.

TEIKN. JUNI 93 M. 1:50 SKEGGI GUÐMUNDSSON
 SIGURDUR SIGURÐSSON