
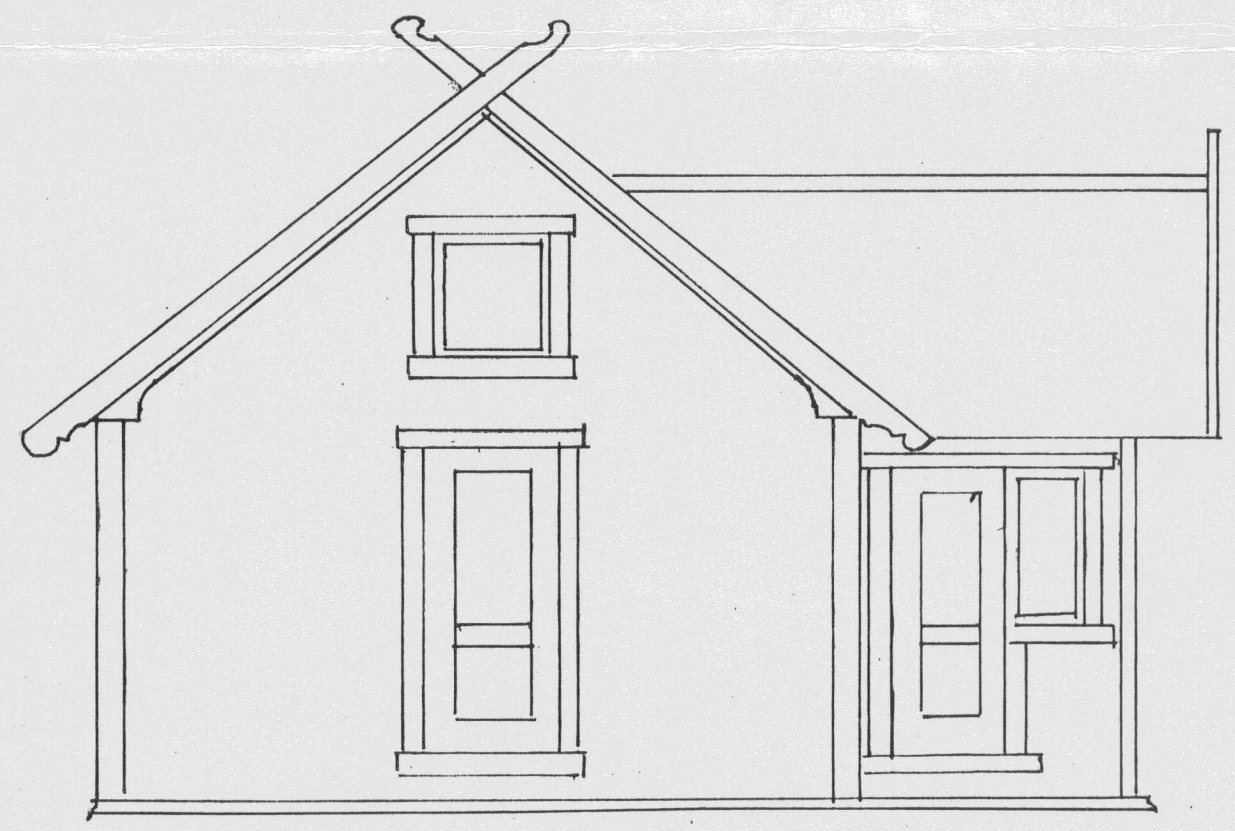
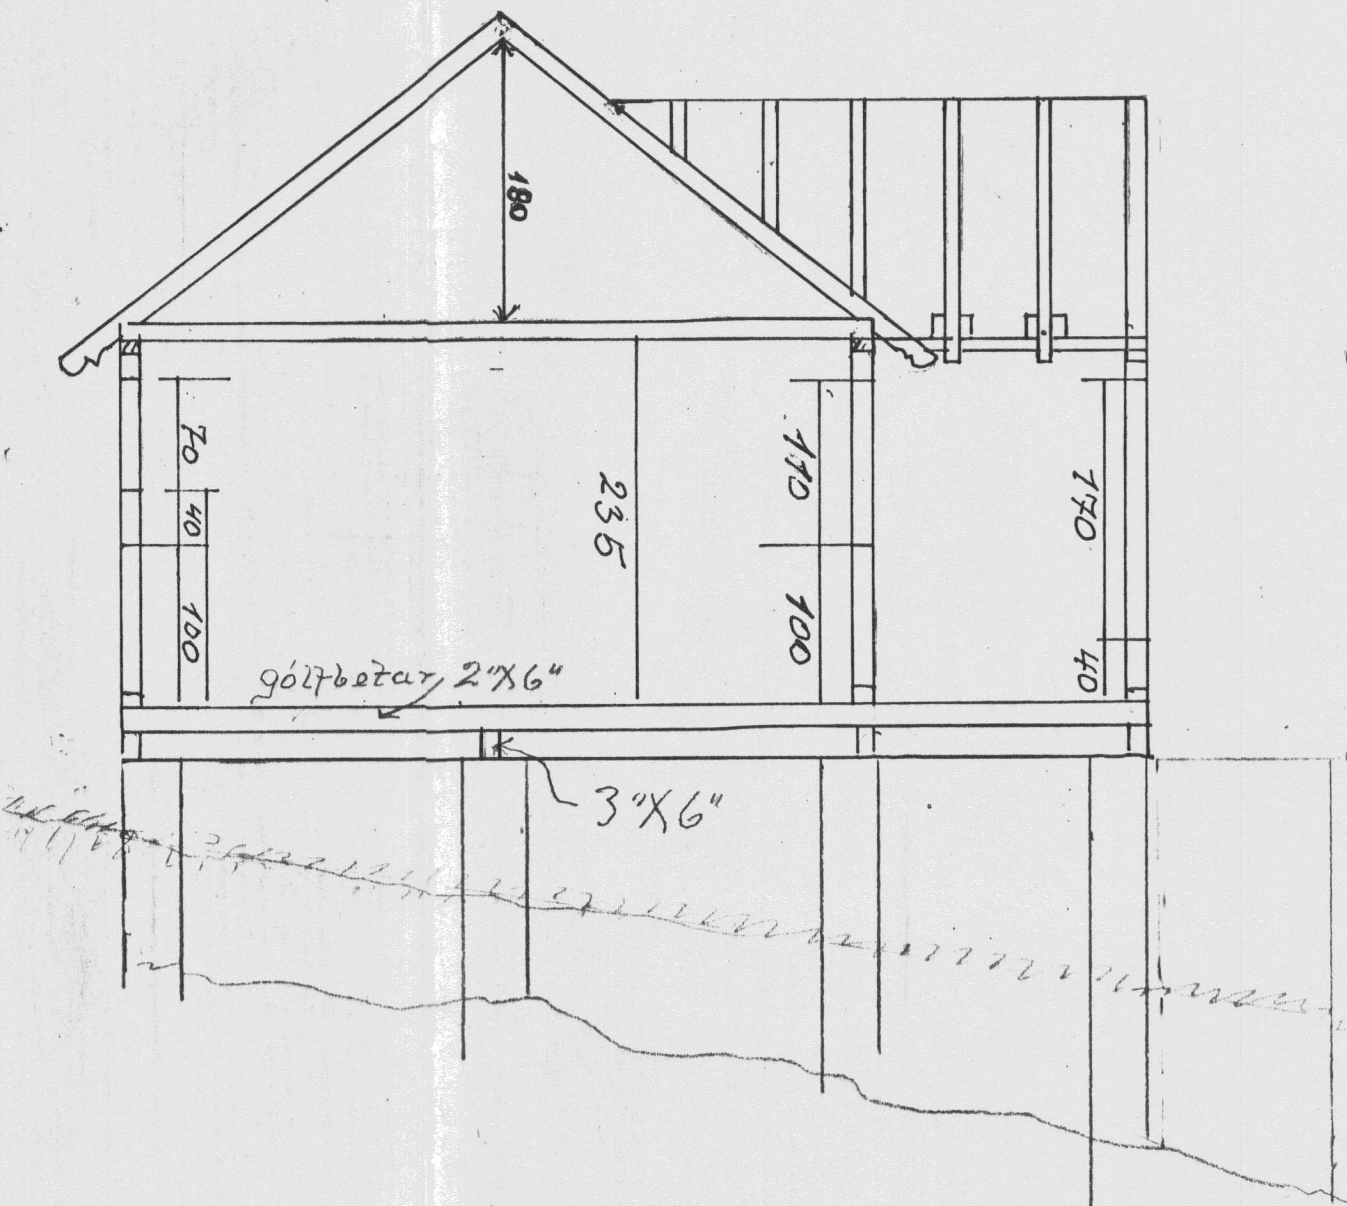
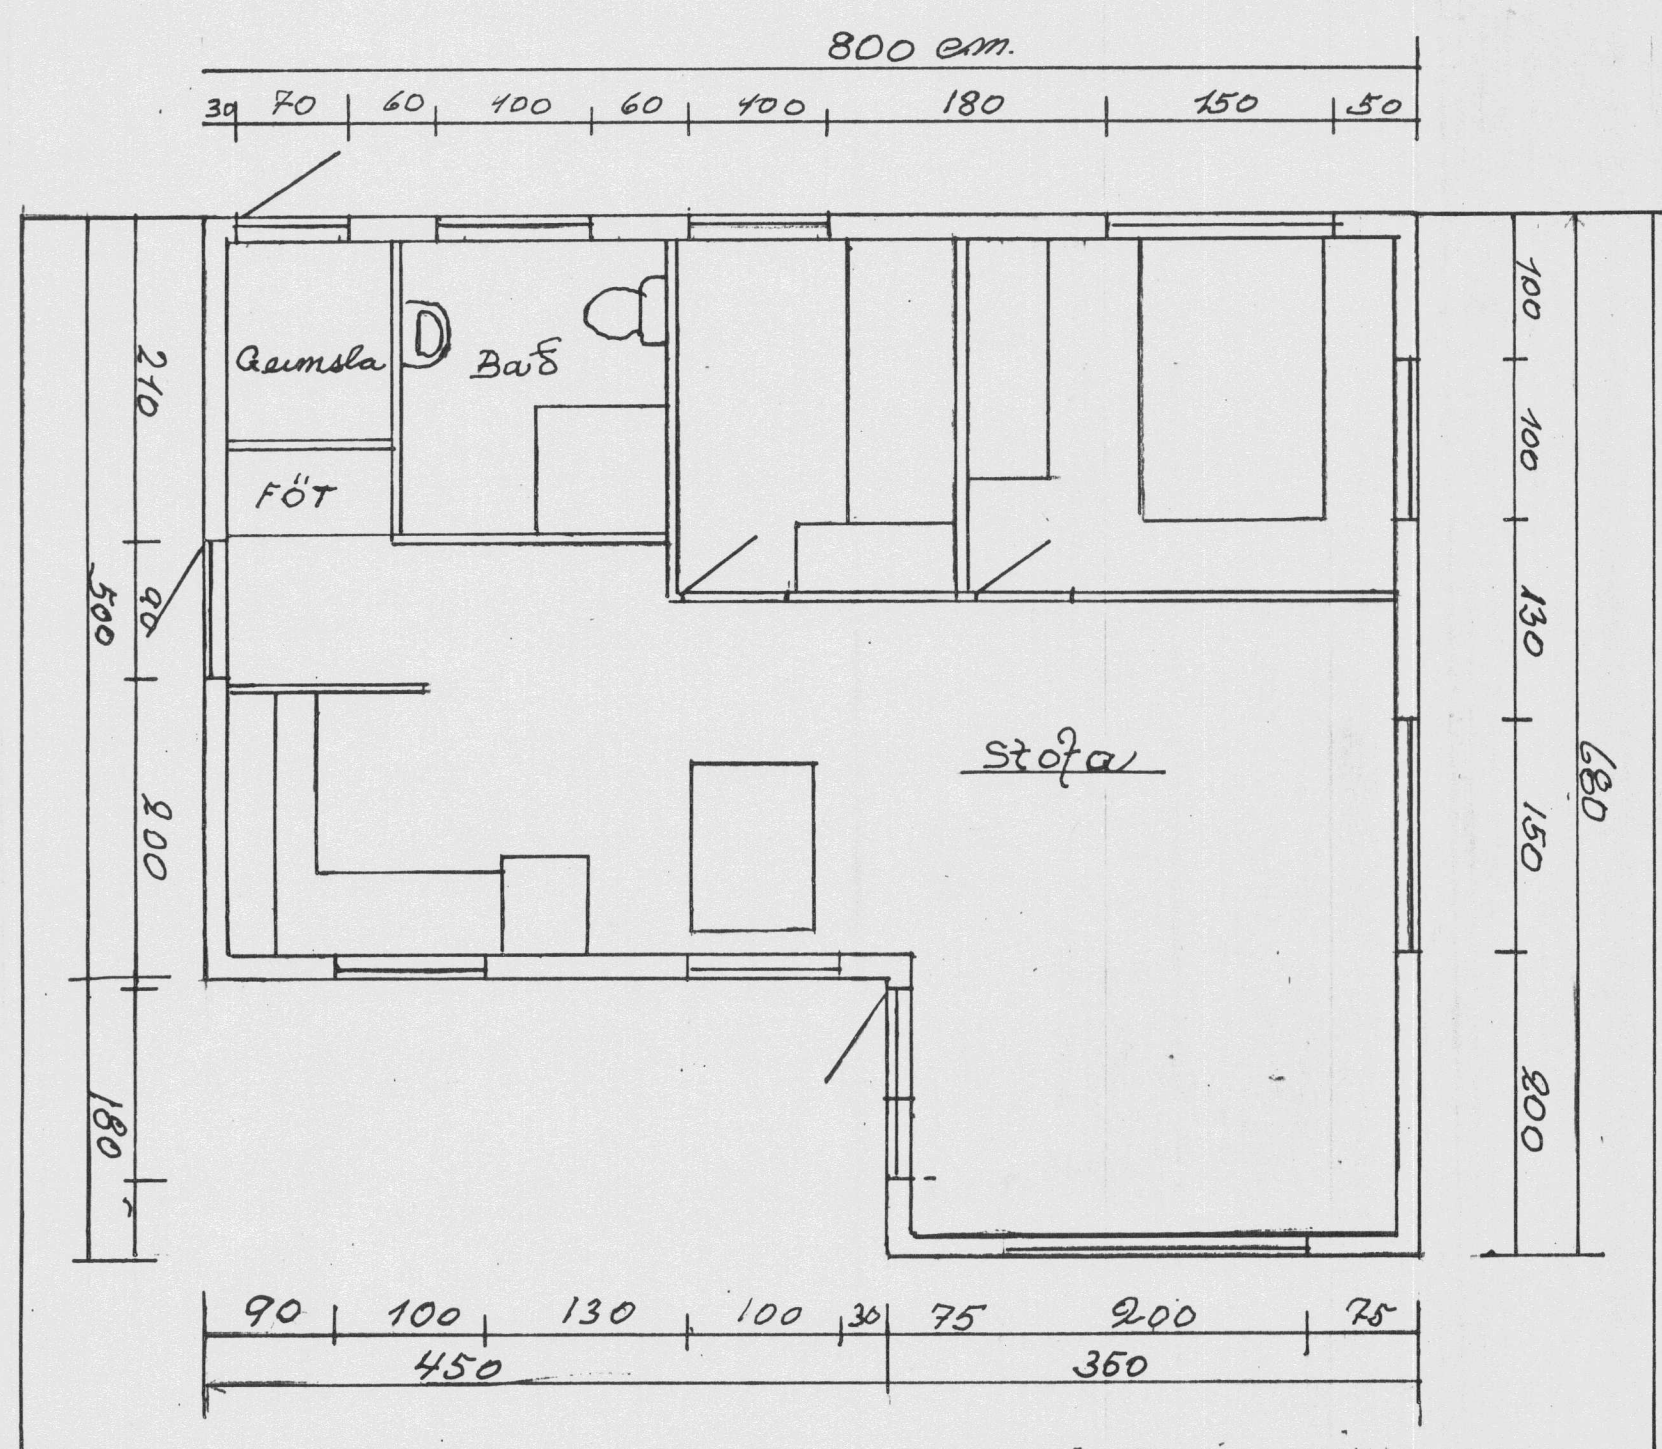


BYGGINGARFULLTRUI
 Samp. 24/8 '90
 HRUNMANNAREPPS
 J. Ma. Einarsson

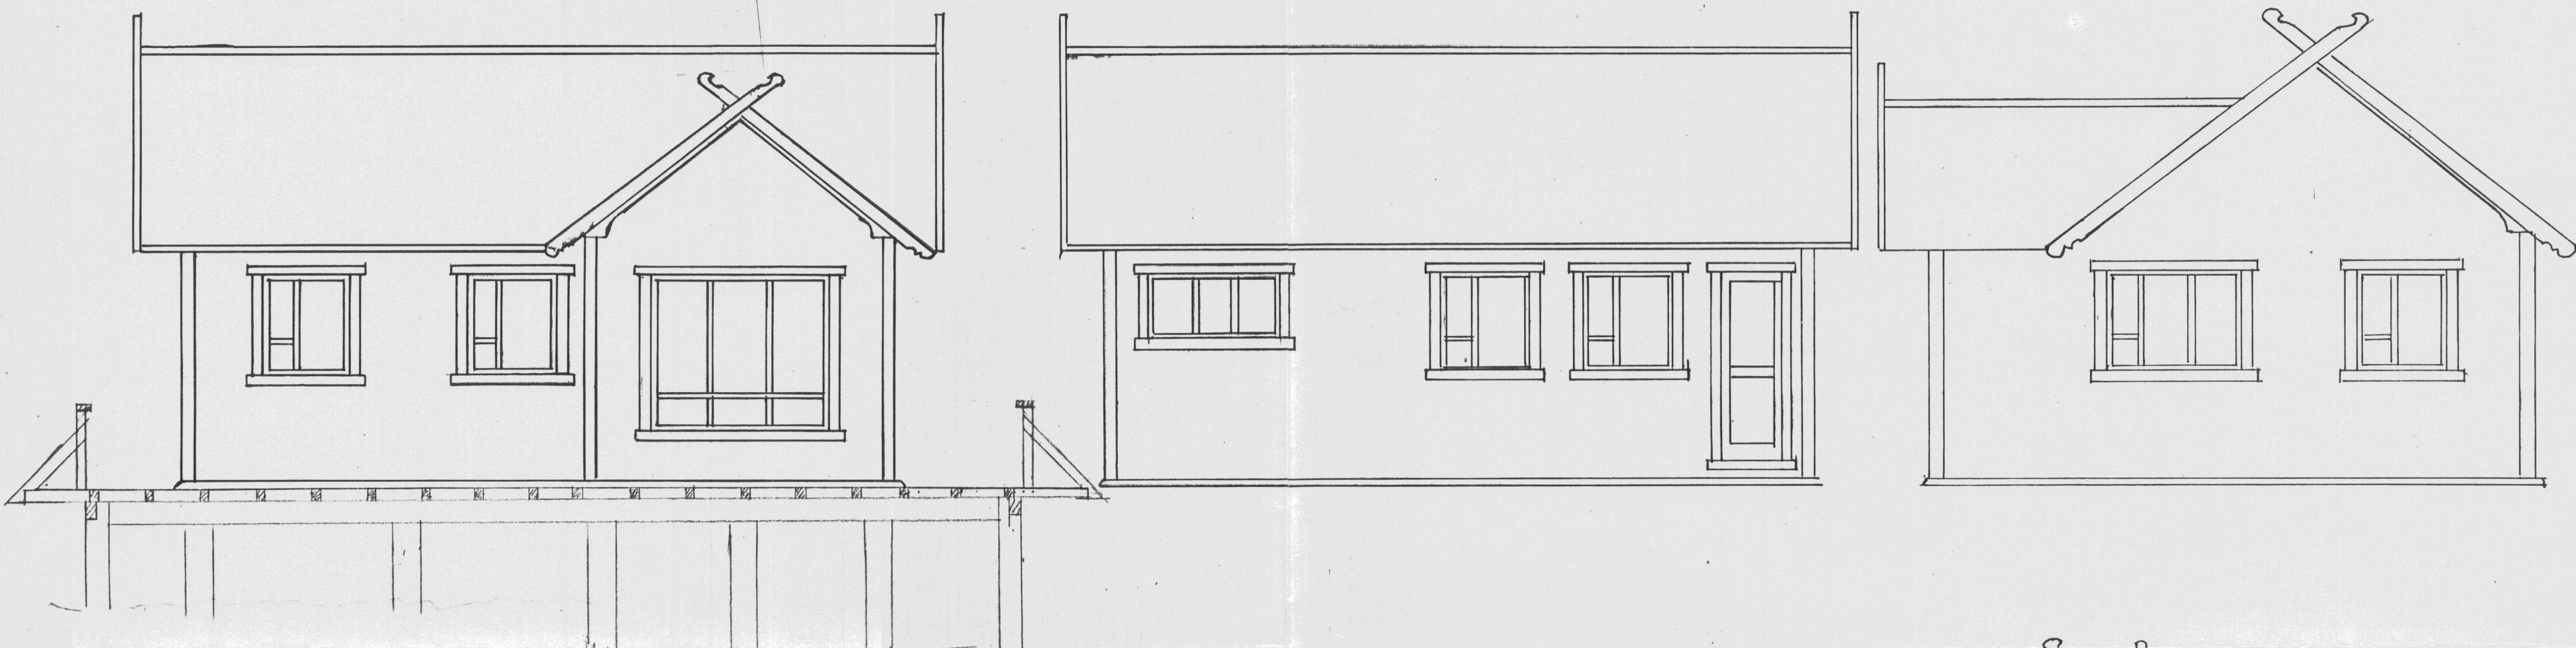

Sumarnus Agústar Víktorssonar
 Efra-Seli Hrunamannaheppi
 Arnesvísir
 Stærð 46,3 m² M.K.=1:50
 júlí-1990 Agúst Víktorsson
 251056-4129
 LÖB 4