




VESTUR

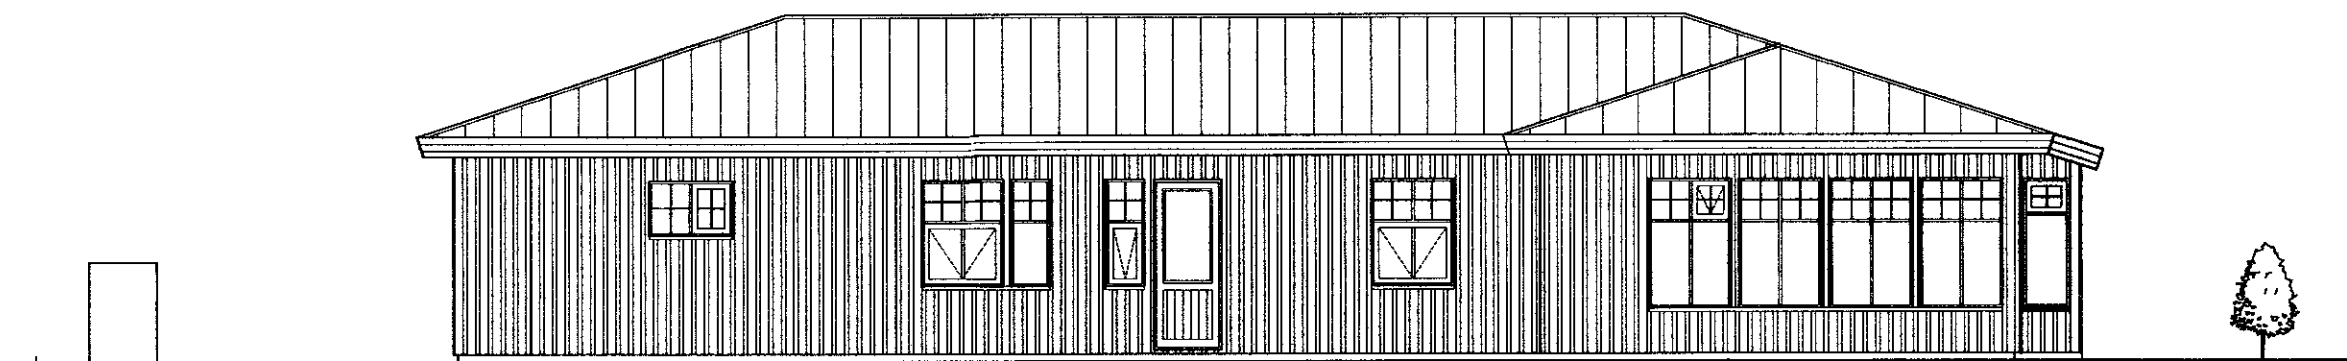

AUSTUR

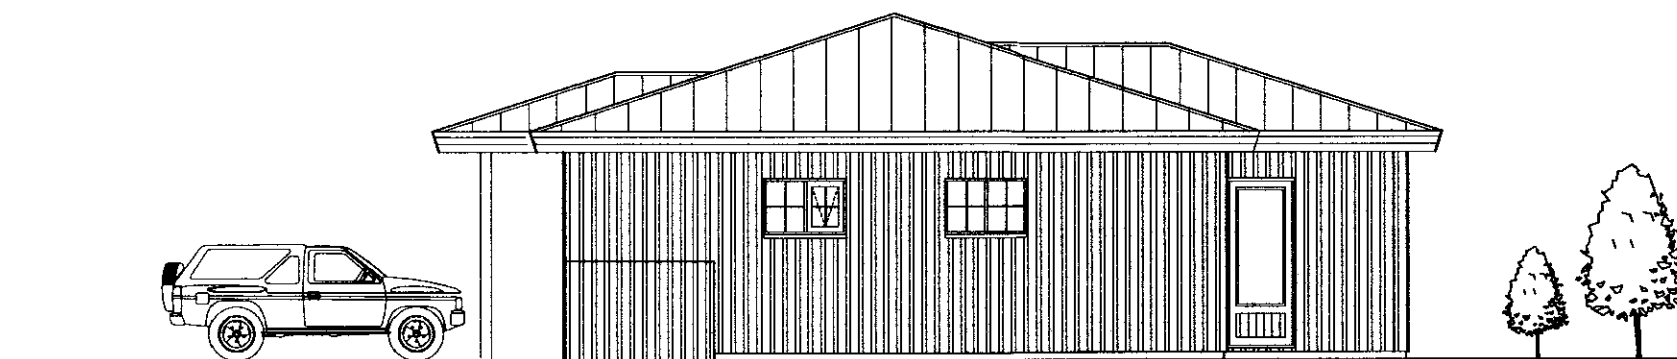

SUDUR

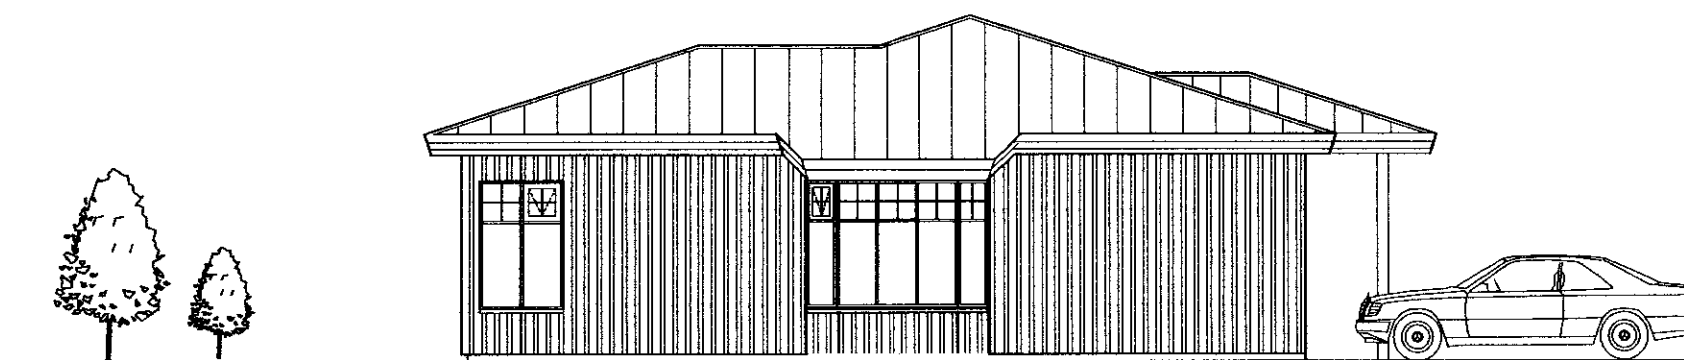

NORÐUR

SAMÞYKKT

9.2. DES. 2010

Alf Guðsson
Byggingafræðingur, Árneseyja og Flúðir

SGHUS		AUSTURVEGI 69 800 SELFOSS SMÍ 482 3950 FAX 482 3951 NETFANG sghus@sghus.is VEFFANG www.sghus.is	
ÍBÚÐARHÚS			
ÚTLIT		SKALA	MKV. 1:100
			MKV.
			MKV.
HANNAÐ: Kjartan sigurðsson	TEKNAÐ: Kjartan sigurðsson	SKRÁÐARMAÐUR	
VERKNUMÉR: 10072	SAMÞYKKT	TEKNUMÉR:	
DAGSETNING: 22.11.2010	<i>Alf Guðsson</i>		A-03

121066-5809