





TENGIJÁRN 2K16 L=1200
 VID DYRAOP

150mm KRÖKUR A
 JARNUM I INNRI BRUN

VINKLAR K12 L=1200
 VID LAR. JARN I YTRI BRUN
 3x4= 12 STK.

LYKKJUR K12 L=1750
 6x4= 24 STK.

LYKKJUR K12c200
 L=230, 96 STK.

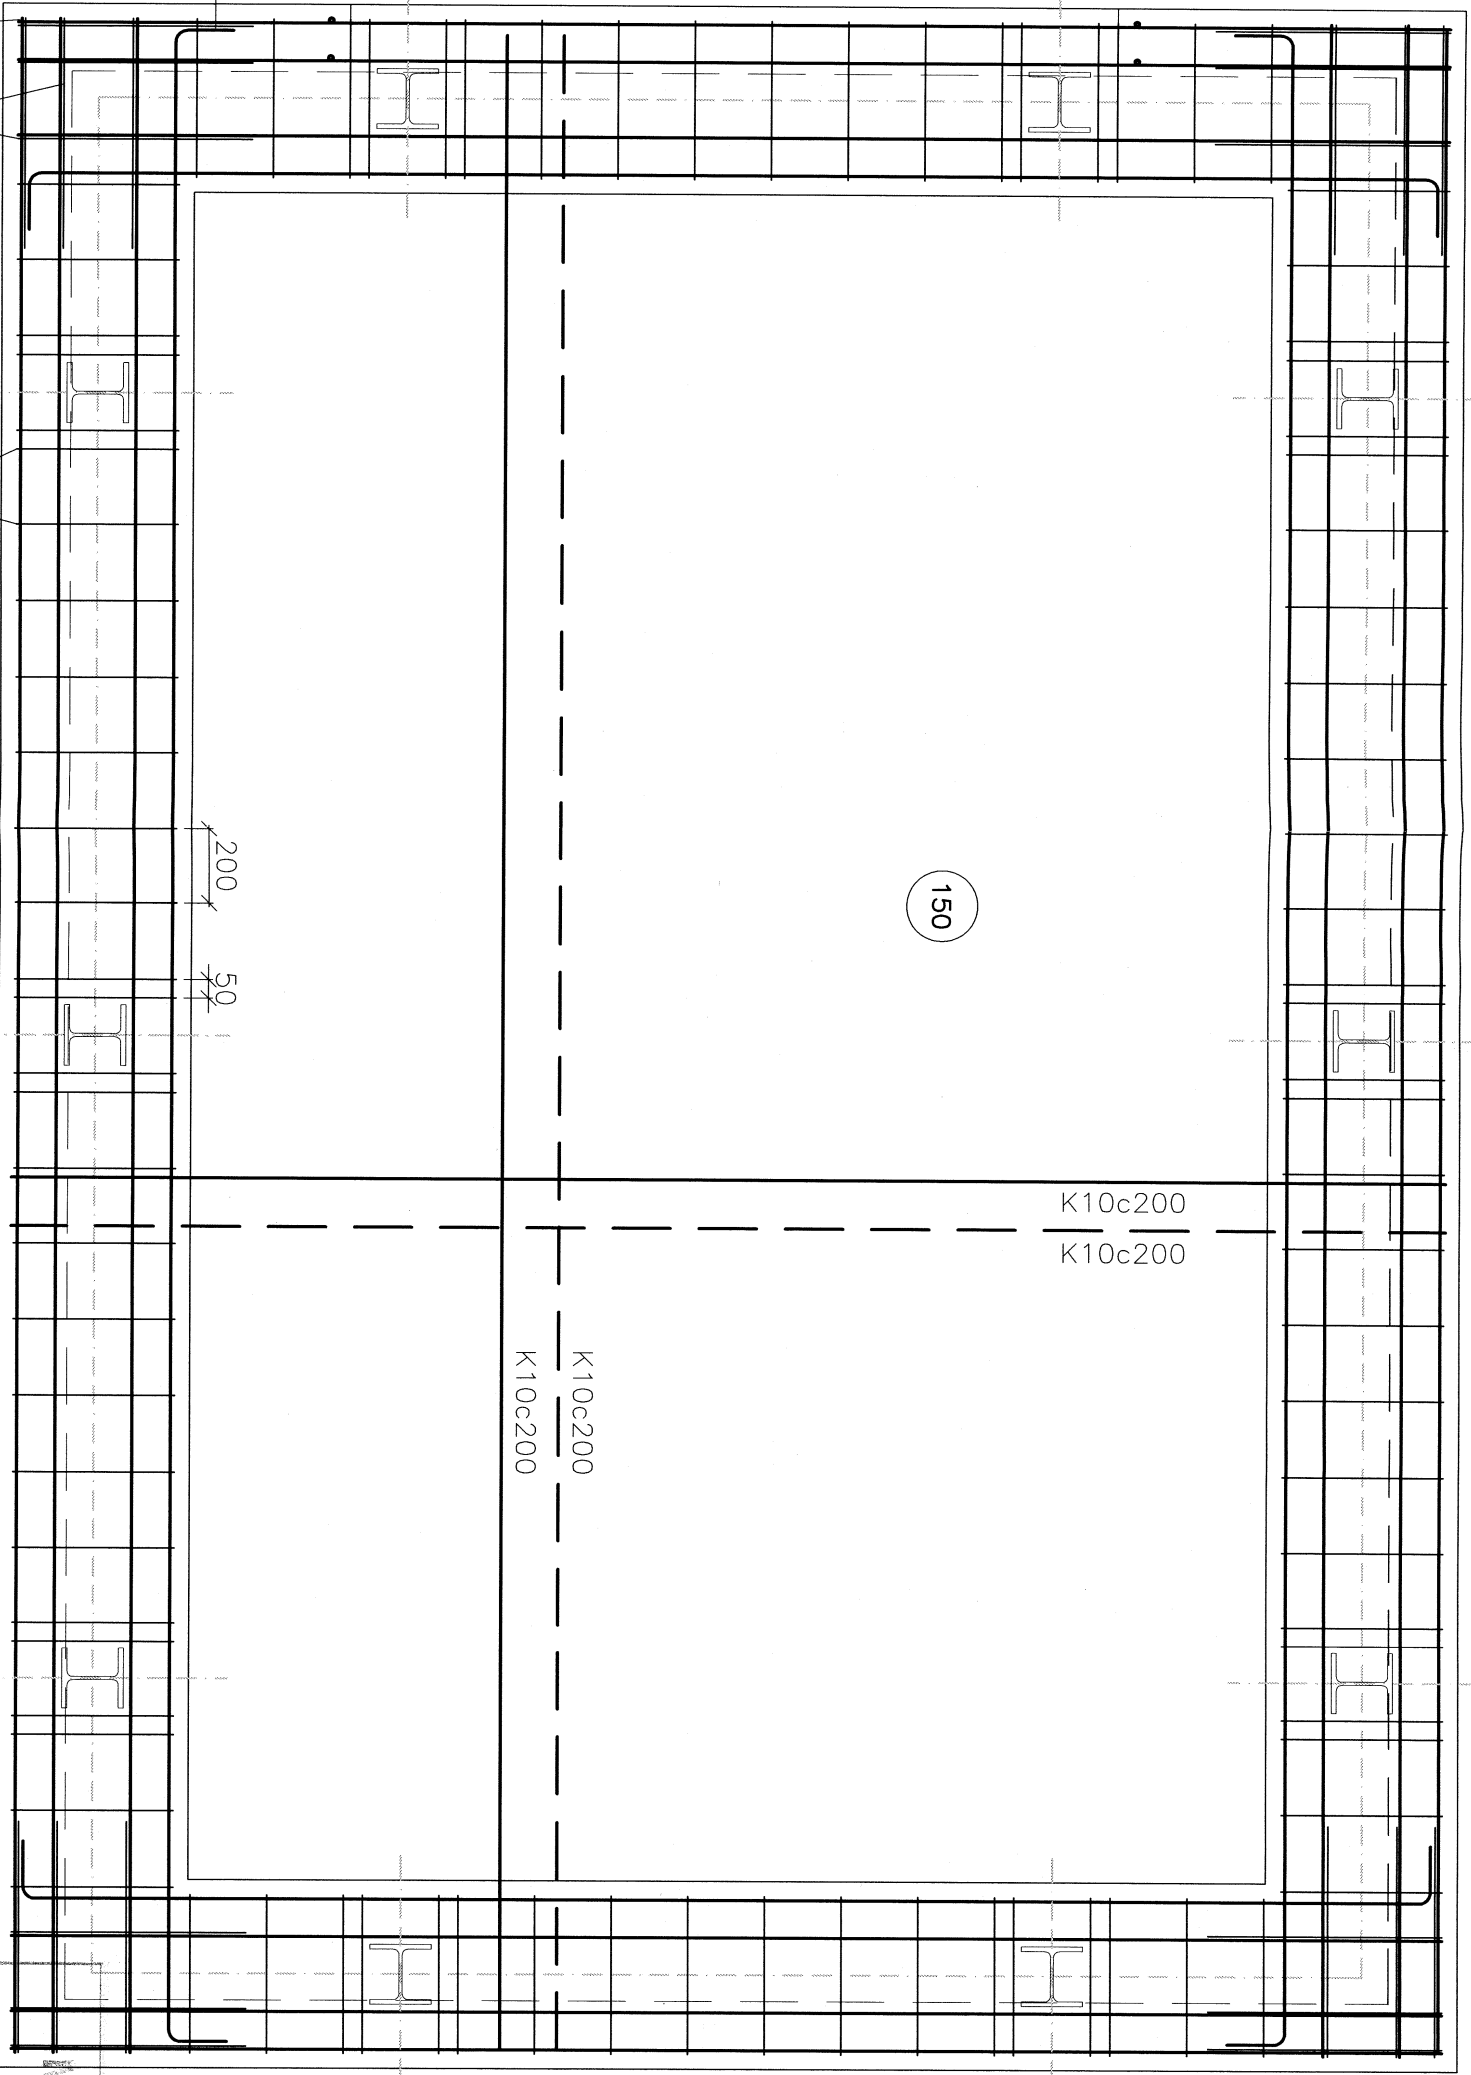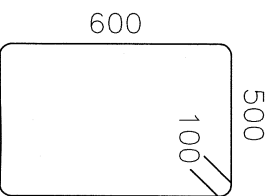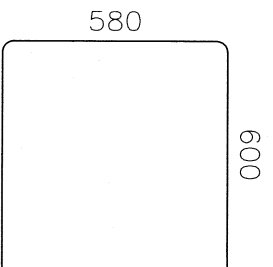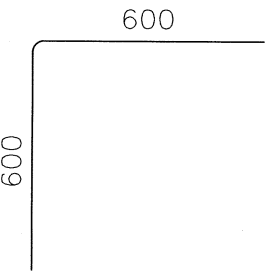

BYGGINGAFLITTIÐ UNNANNAHREPPUR
 02.08.2010
 MOTTEN
 Byggingaflittdi unnav. Arnassjedu og Fiochtr.

NR:	DAGS	BREYTING	AF

Böðlaug LYNAGEIDI 23, 810 HVERAGERDI, S 8629329, sigjak@simnet.is

RARIK: FLUÐIR, HRUNAMANNNAHREPPUR

SPENNISTÖÐ VID GARDASTÍG
 BURÐARVIRKI, GRUNNMÝND SÖKKLA,

SAMB. *Sigjak* Kt. 100745-6589 NR:06012.16B2

REKNI: SPJ
 TEKNI: SPJ
 DAGS: 16.08.10