


Skipulags- og byggingarfulltrúi Uppsveita bs.
Yfirfarið
 17 JAN. 2014
[Signature]
 Byggingarfulltrúi


VR1 - Veggreim 65x267 Mkv.: 1:20

Samtals 14 stk.

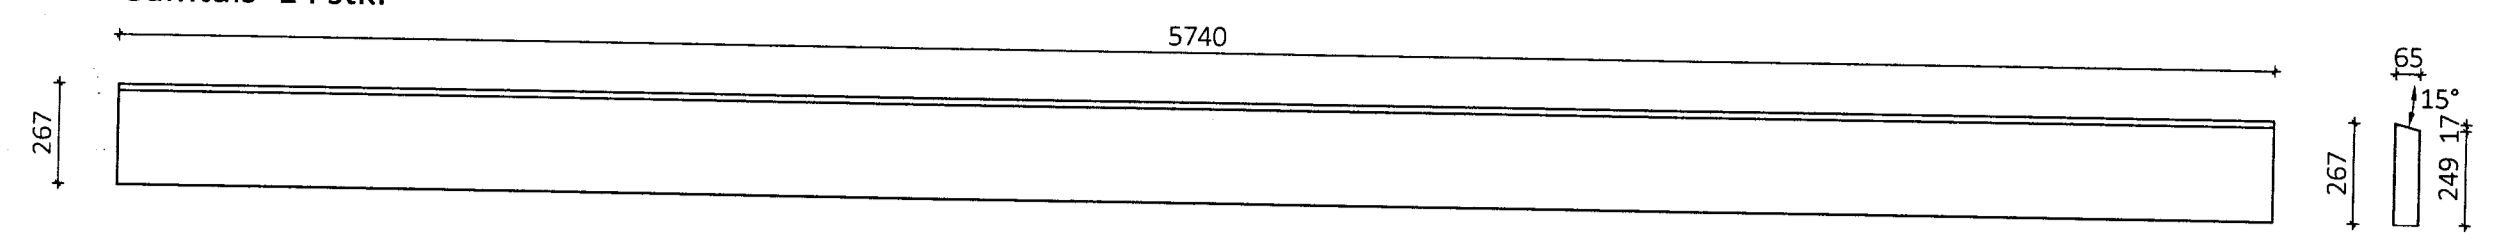


LB1 - langband 115x400 Mkv.: 1:20

Samtals 4 stk.

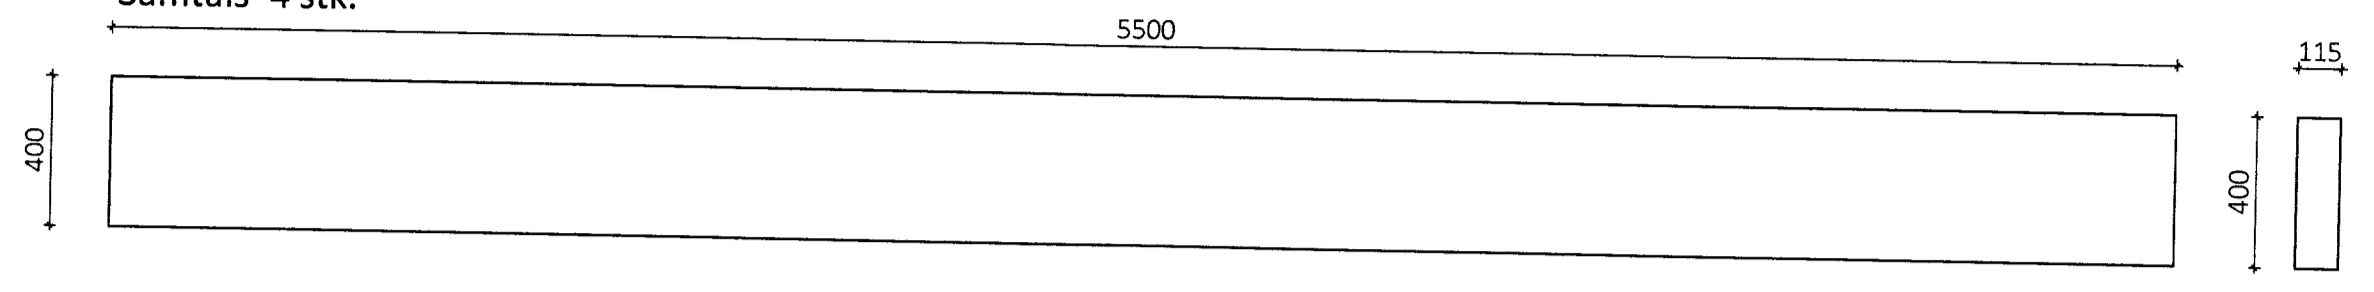


LB2 - langband 115x400 Mkv.: 1:20

Samtals 4 stk.

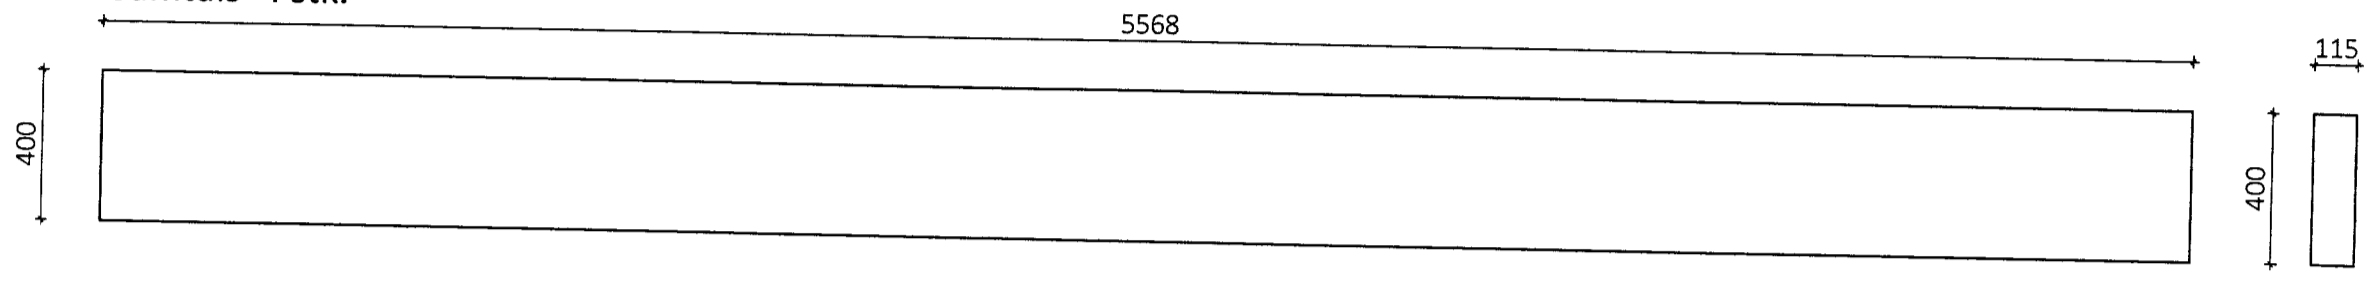


LB3 - langband 115x400 Mkv.: 1:20

Samtals 8 stk.

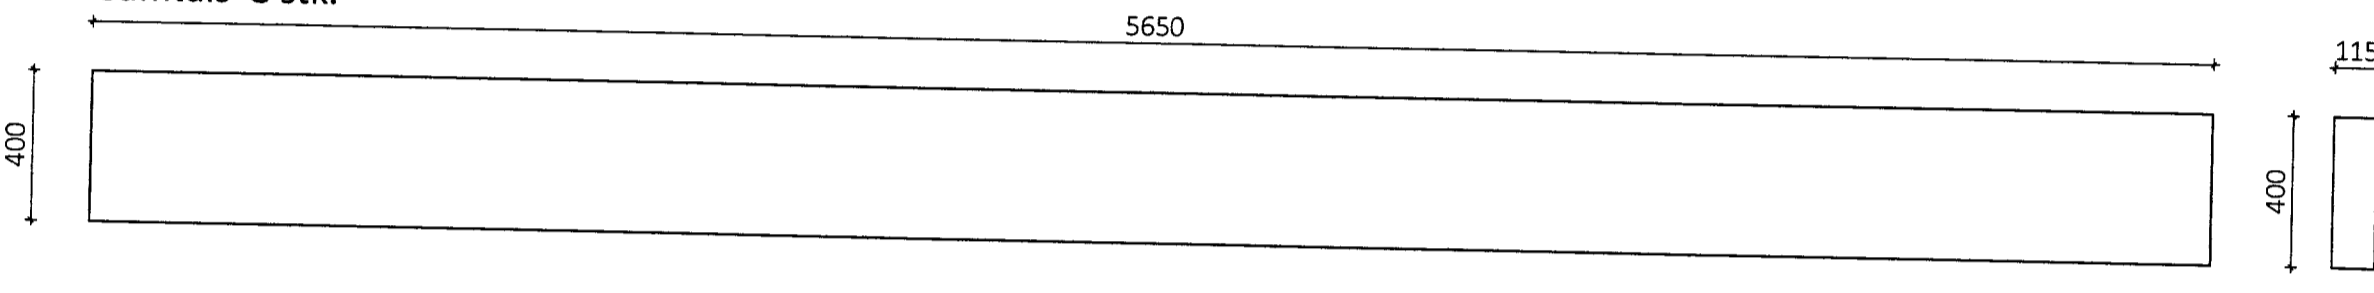


LB4 - langband 115x400 Mkv.: 1:20

Samtals 4 stk.

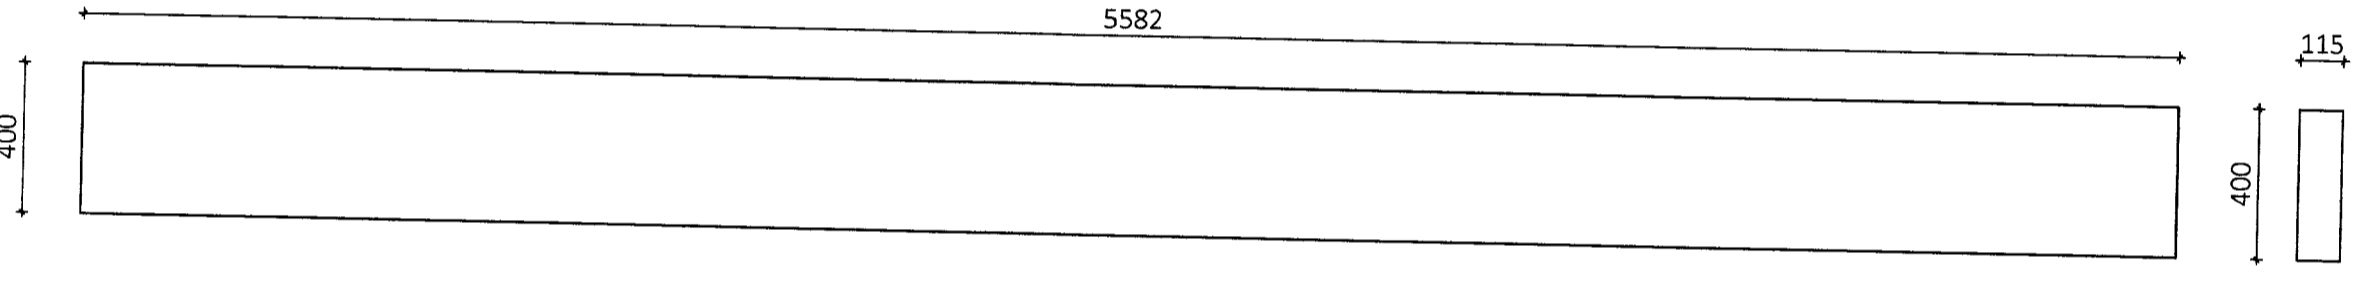


LB5 - langband 90x300 Mkv.: 1:20

Samtals 8 stk.

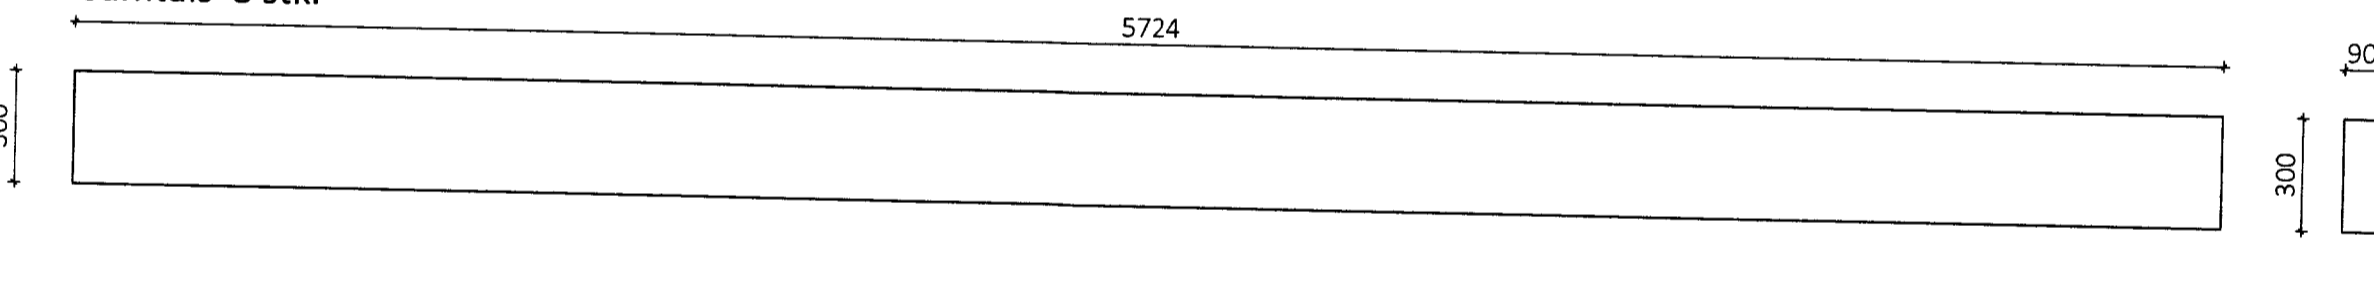


LB6 - langband 140x333 Mkv.: 1:20

Samtals 8 stk.

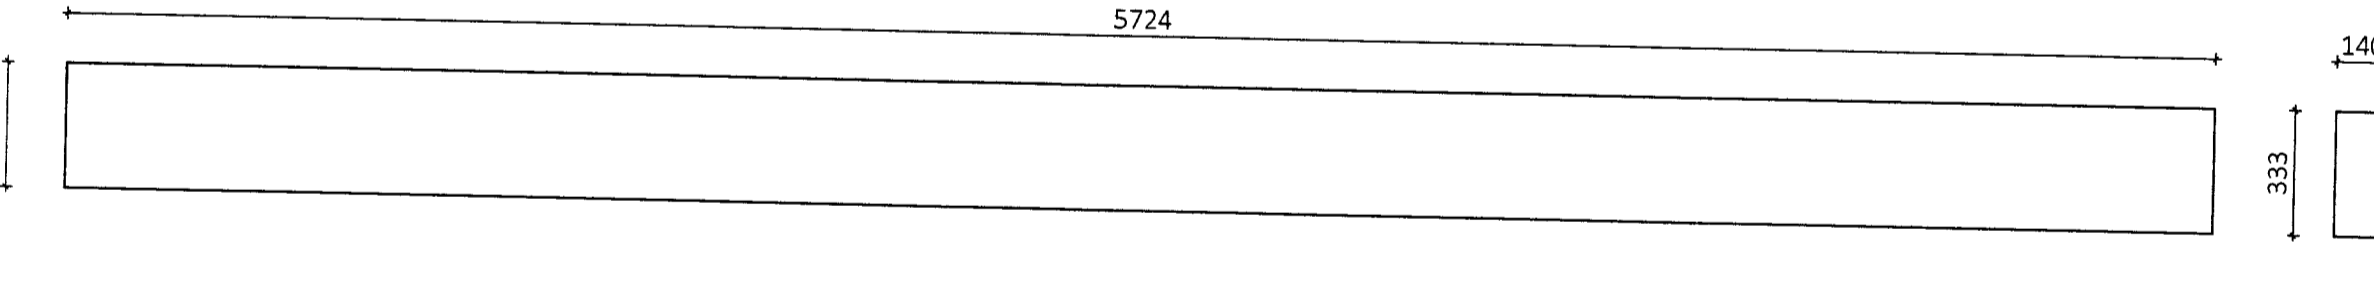


LB7 - langband 90x200 Mkv.: 1:20

Samtals 4 stk.

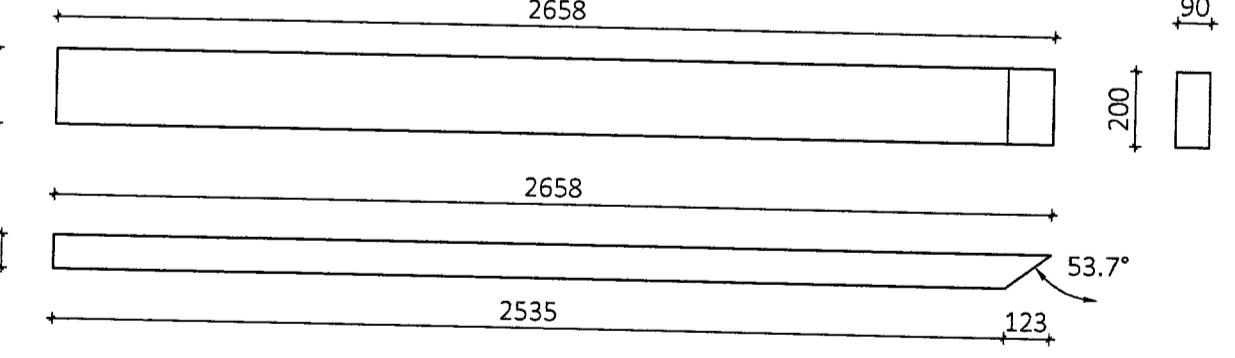


LB8 - langband 90x200 Mkv.: 1:20

Samtals 4 stk.

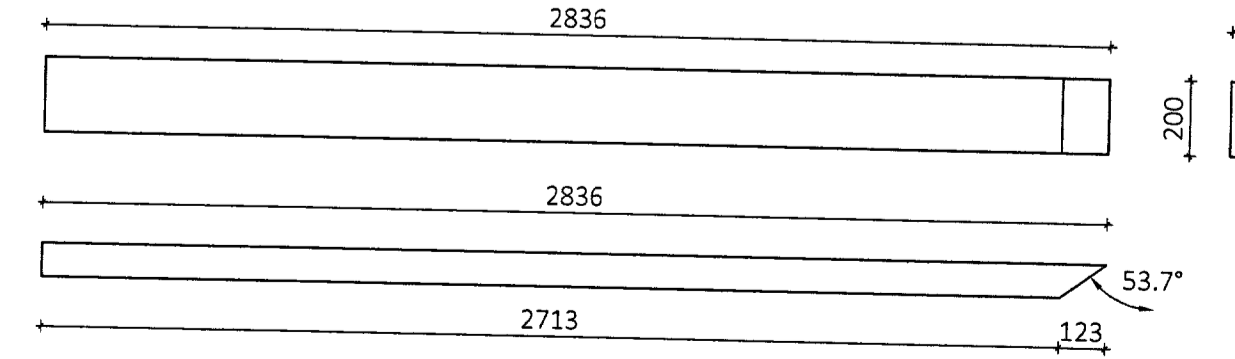


GR1 - Gaffreim 65x167 Mkv.: 1:20

Samtals 8 stk.

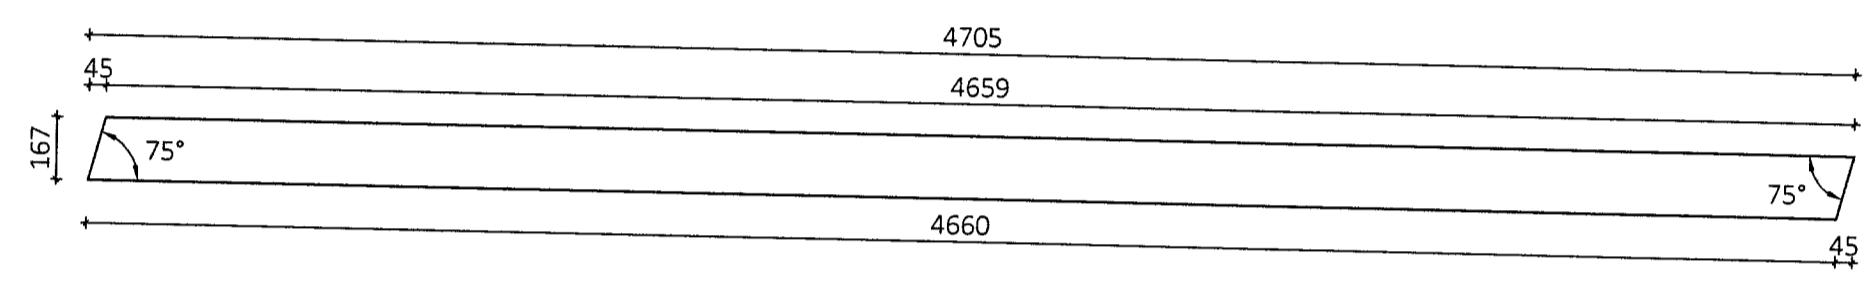


LB9 - langband 90x200 Mkv.: 1:20

Samtals 8 stk.

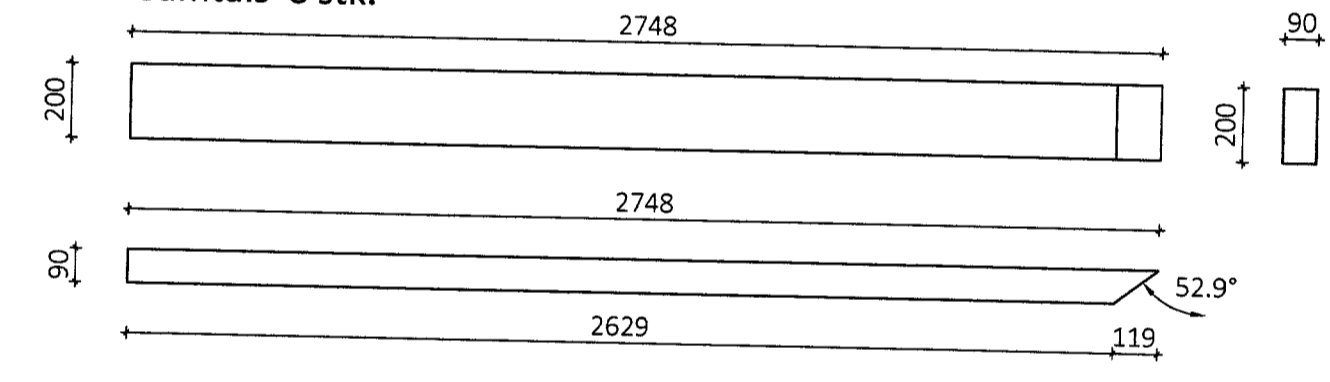


LB10 - langband 90x200 Mkv.: 1:20

Samtals 8 stk.

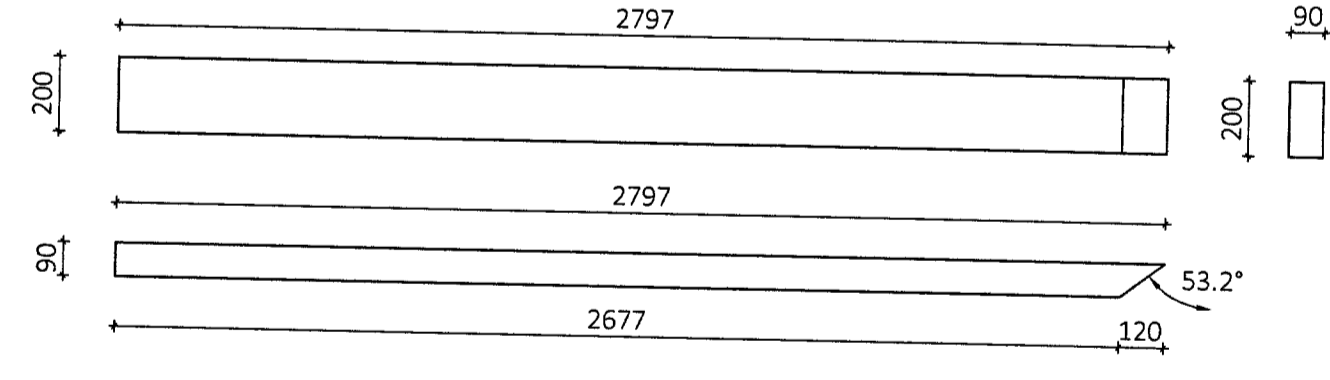


LB11 - langband 90x200 Mkv.: 1:20

Samtals 8 stk.

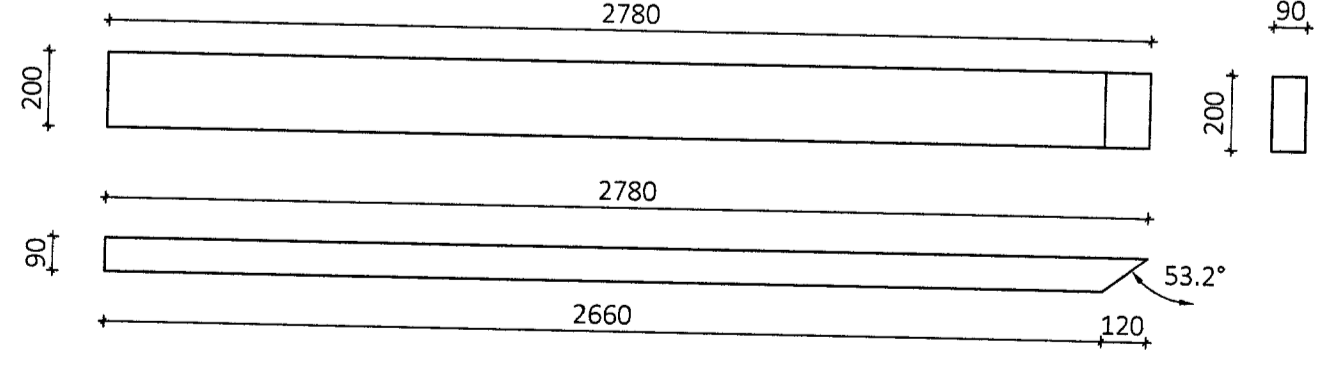

LB12 - langband 90x200 Mkv.: 1:20

Samtals 8 stk.

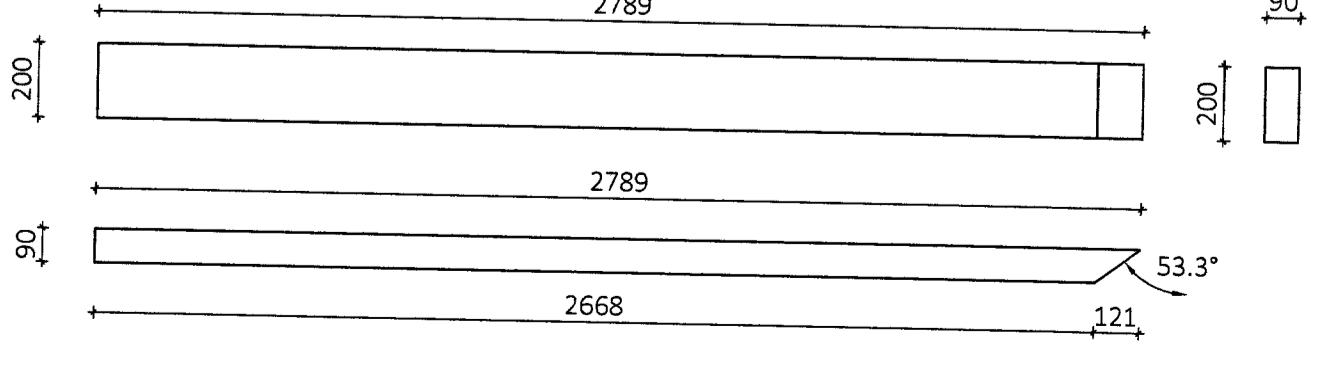

ÖLL AFNOT OG AFRITUN TEIKNINGAR AD HLUTA EÐA Í HEILD ER HÁÐ SKRIFLEGU LEYFI LÍMTRÉ VÍRNET EHF.

Númer	Dags.	Skýring breytingar	Br. af
MKV.	DAGS.	VERKNR.	ÚTGÁFA NR.
1:20	22.04.2013	DL12 051	1
TEIKN.	REIKN.	YFIRE.	NR. TEIKNINGAR
KB	BI / SG		382
HEITI VERKS:			
Flúðasveppir, Rotmassahús			
HEITI TEIKNINGAR			
Límtré framleiðsluteikningar			
NAFN HÖNNUÐAR	DAGS. ÁRITUNAR		DAGS. ÁRITUNAR
Bjarni Ingibergsson	<i>[Signature]</i>		
byggjngataæknifræðingur B.Sc.	DAGS. ÁRITUNAR		
kt. 030861-2729	<i>[Signature]</i>		
ÁRITUN HÖNNUÐAR	DAGS. ÁRITUNAR		
<i>[Signature]</i>	<i>[Signature]</i>		
ÁRITUN SAMRÆM.HÖNNUÐAR	DAGS. ÁRITUNAR		
<i>[Signature]</i>	<i>[Signature]</i>		