
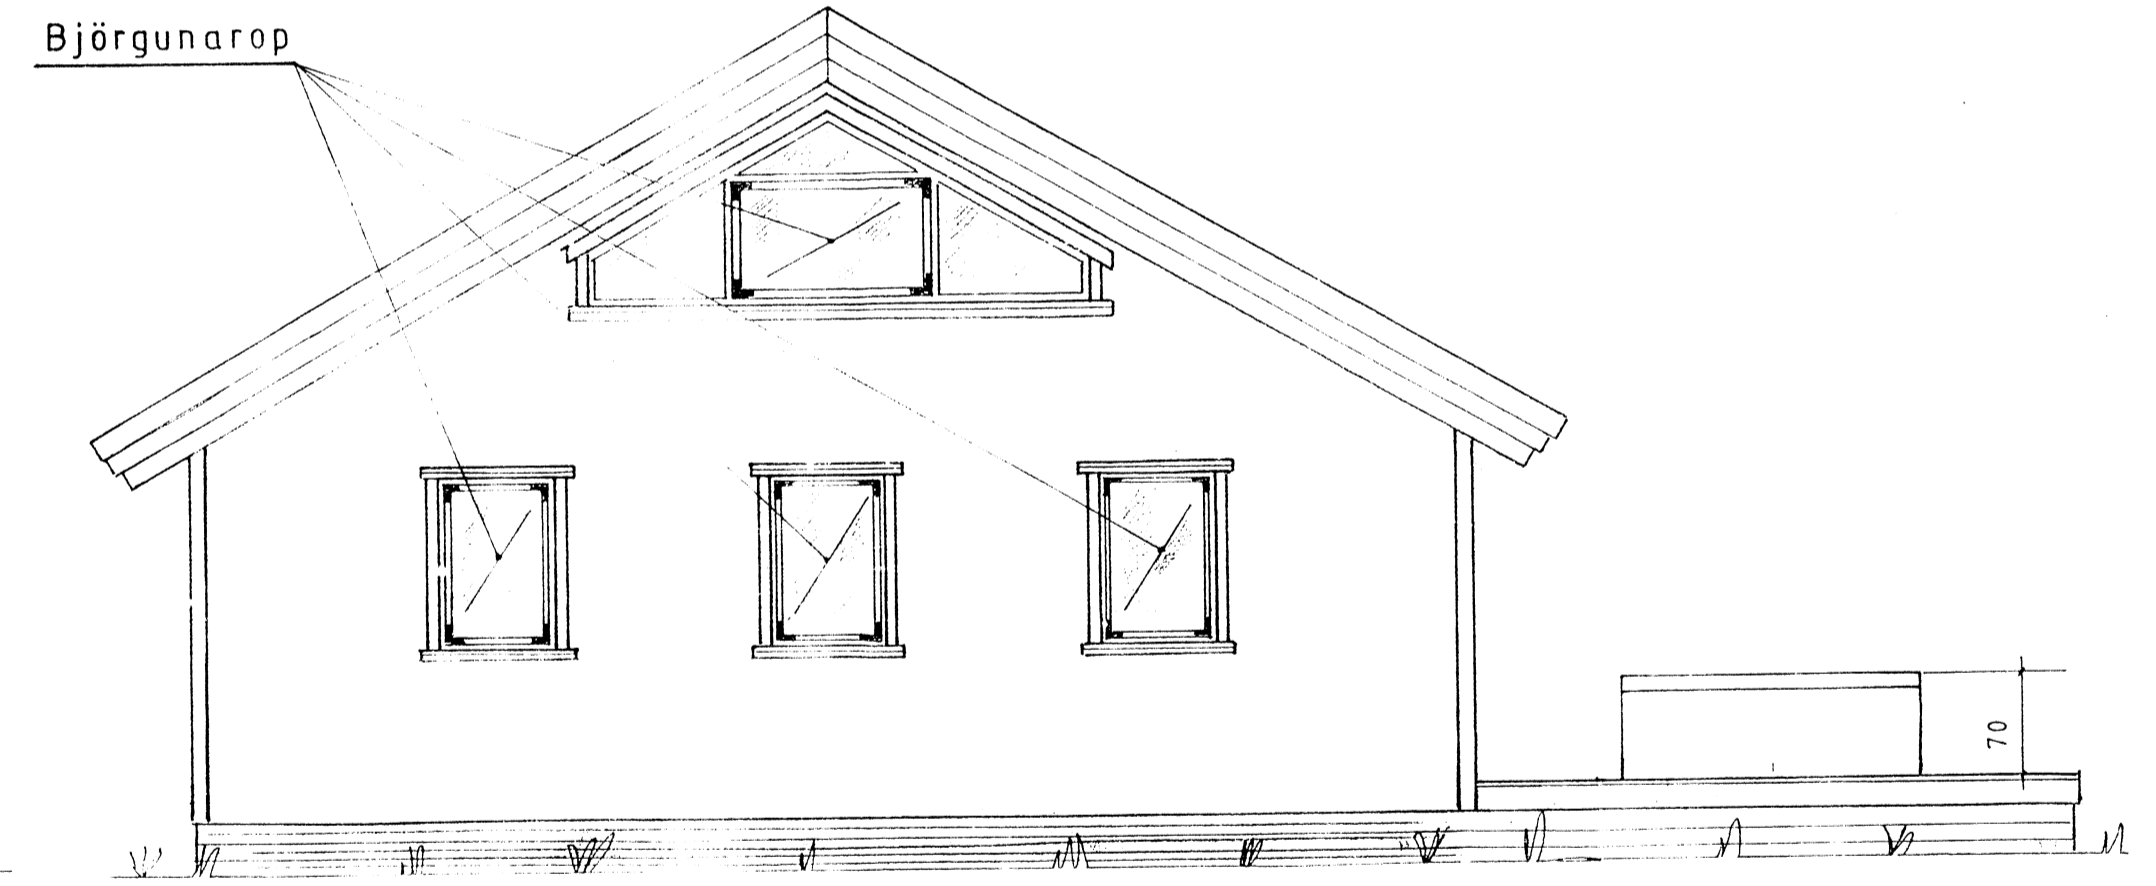
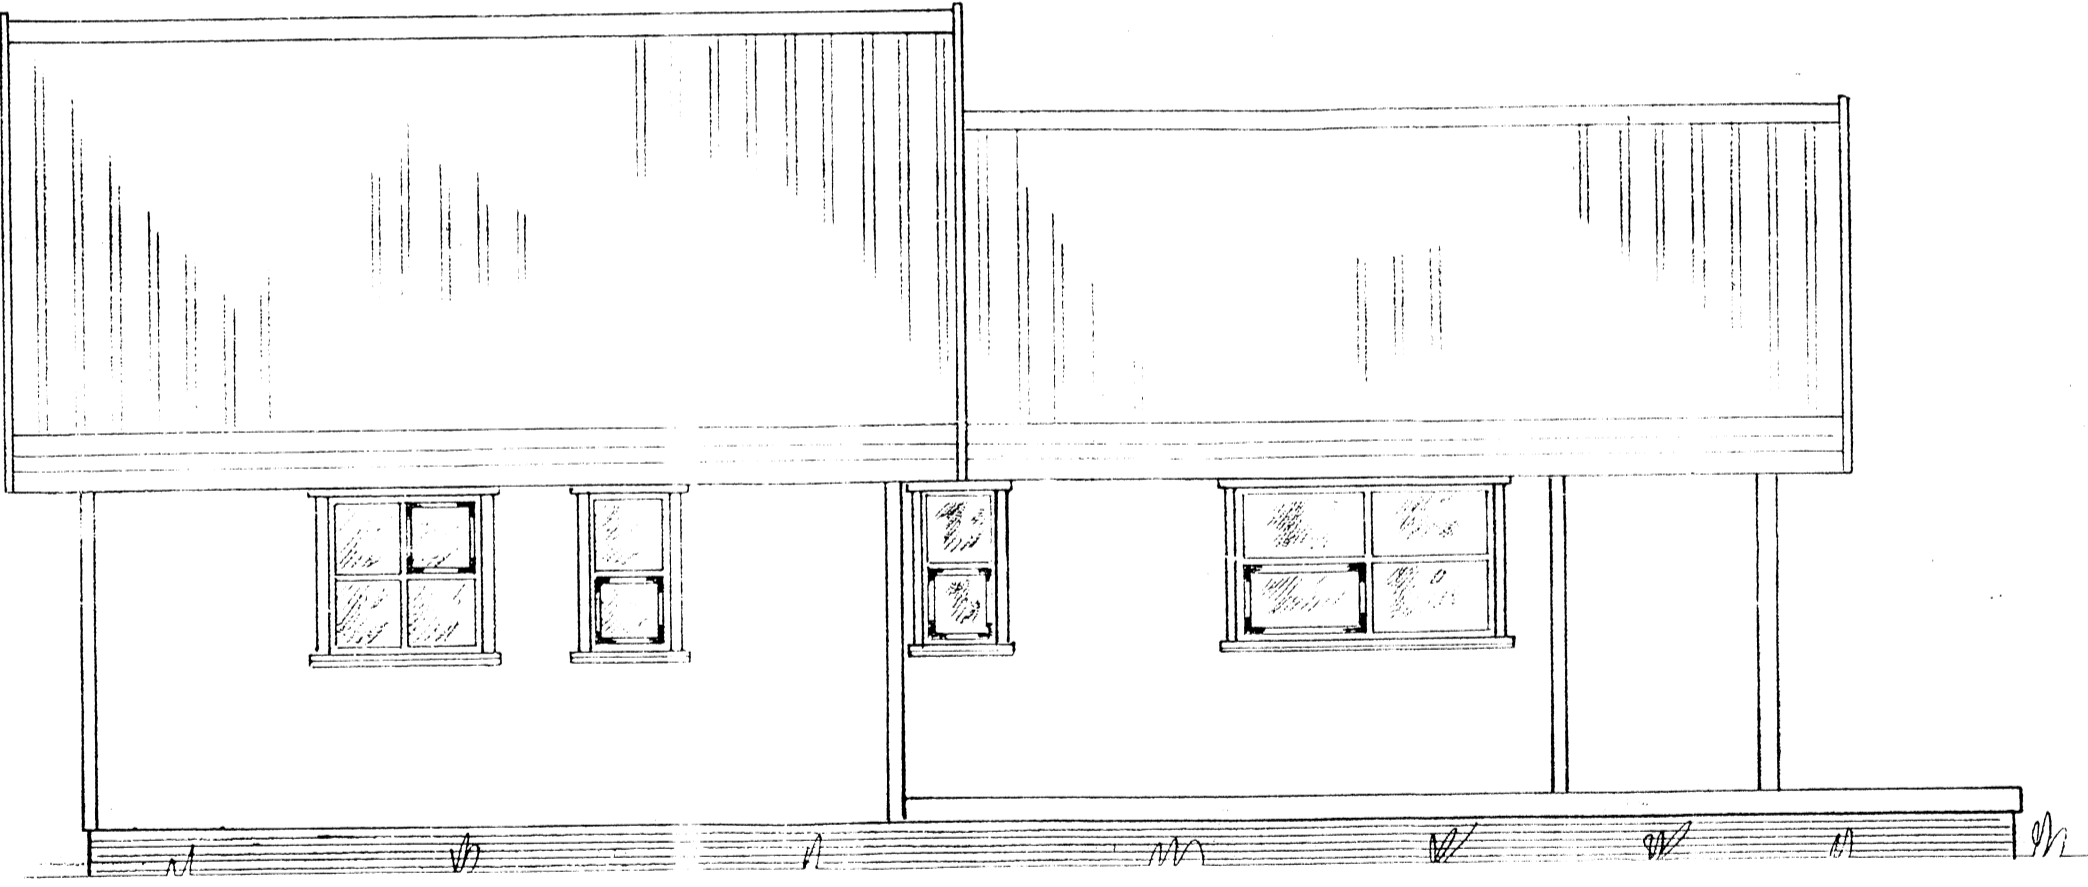
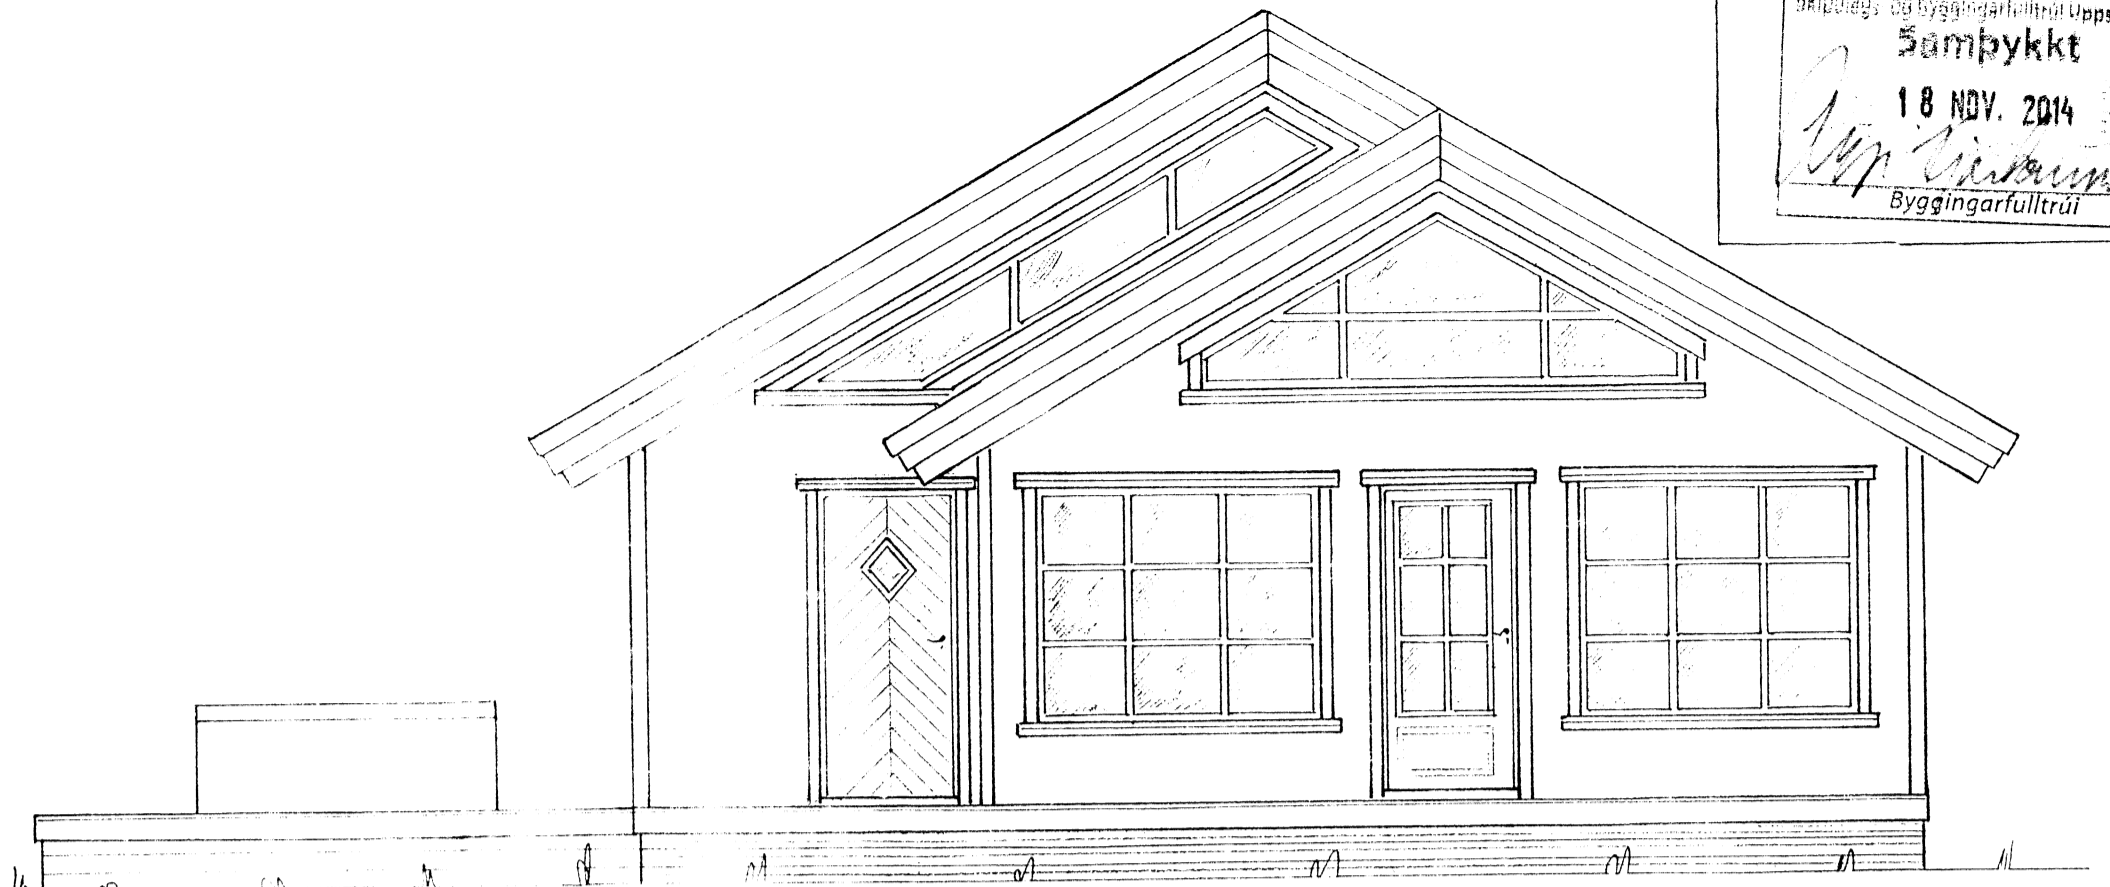


Skilublaug og Byggingarfulltrúi Uppveita bs.  
 Samþykkt  
 18 NOV. 2014  
*Byggingarfulltrúi*  
 Byggingarfulltrúi

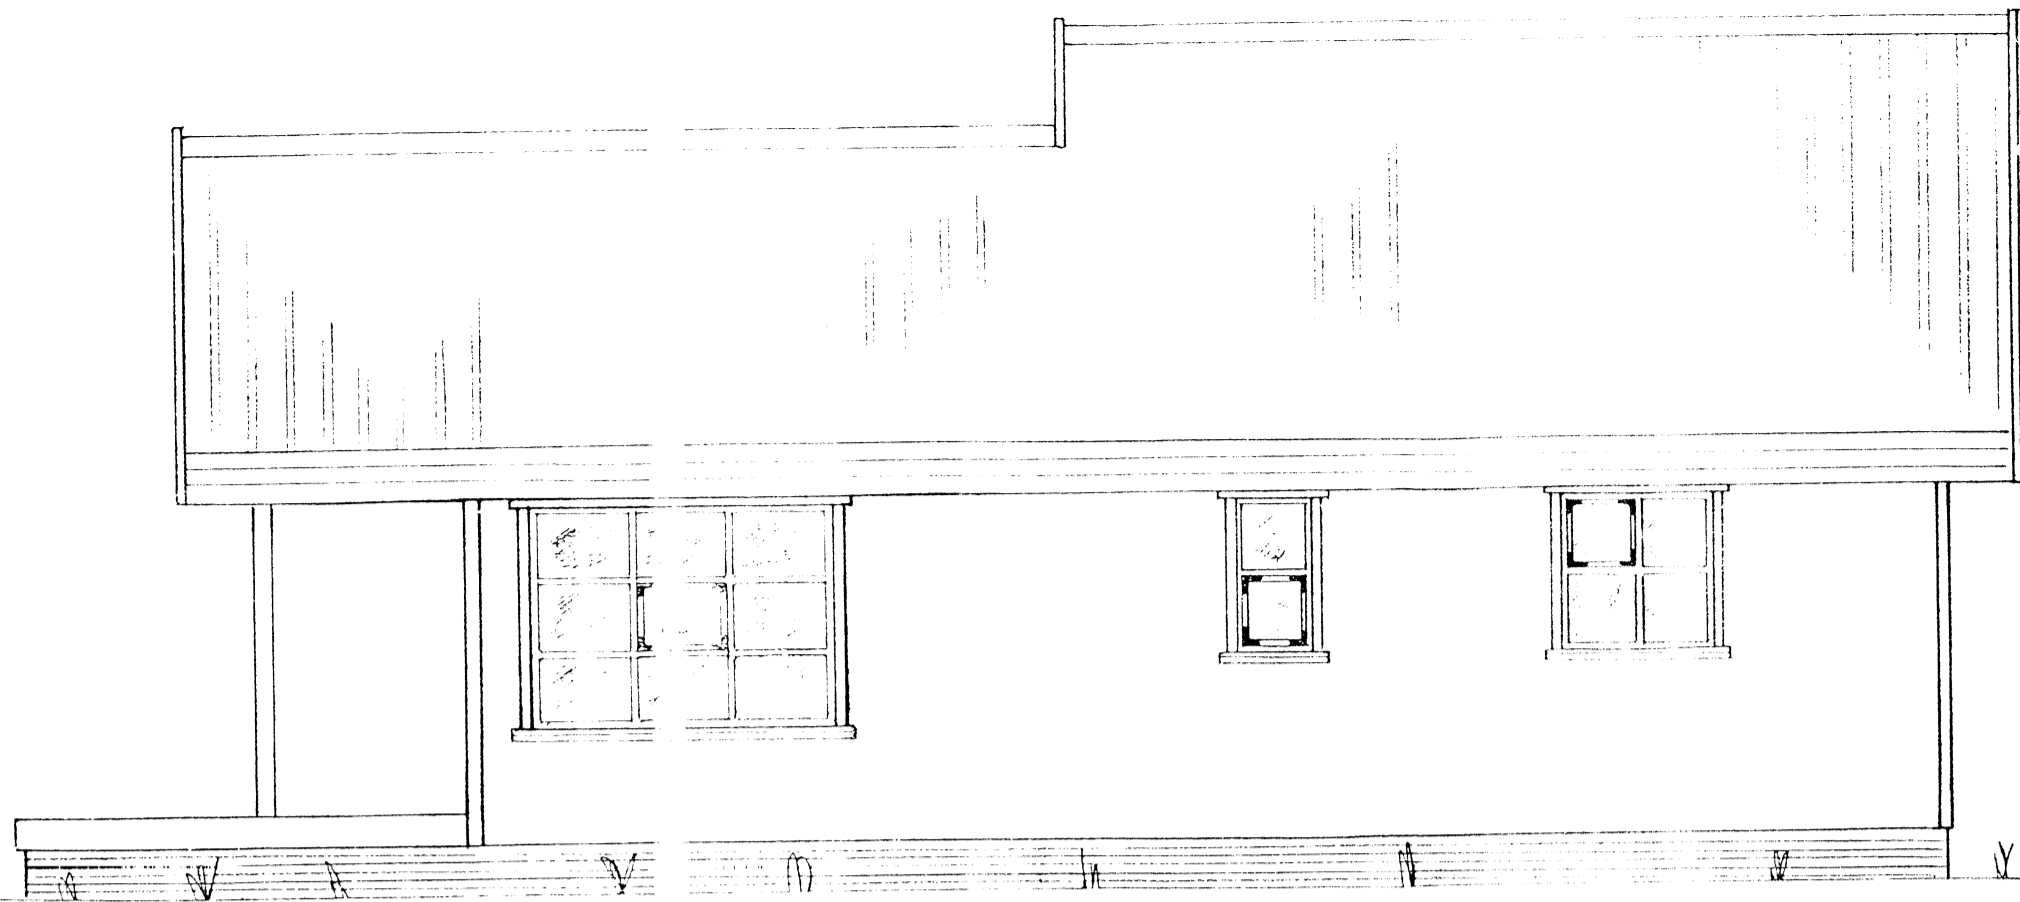

Sumarhús nr. 99 Snorri  
 FLATARMÁL ..... 74 m<sup>2</sup>

|                |  |                                       |
|----------------|--|---------------------------------------|
| Mkv 1:50       | Sumarhús í landi, Grásteins, Holtá og Landssveit Rang-<br>arvallasyslu 1,8ha. lóðarheiti 'Grund' | TEIKNIVANGUR                          |
| Dagur apríl'03 | Eigendur: Snorri S. Konráðsson kt. 200747-4299 og<br>Ellert Jónsson 080966-4669 o.fl.            | <i>R. H. Jónsson</i> 270733-2559      |
| Nr 99 Sn.1     | Útlit  | <i>Arnaldur Magnússon</i> 201032-4829 |