





Milliveggir

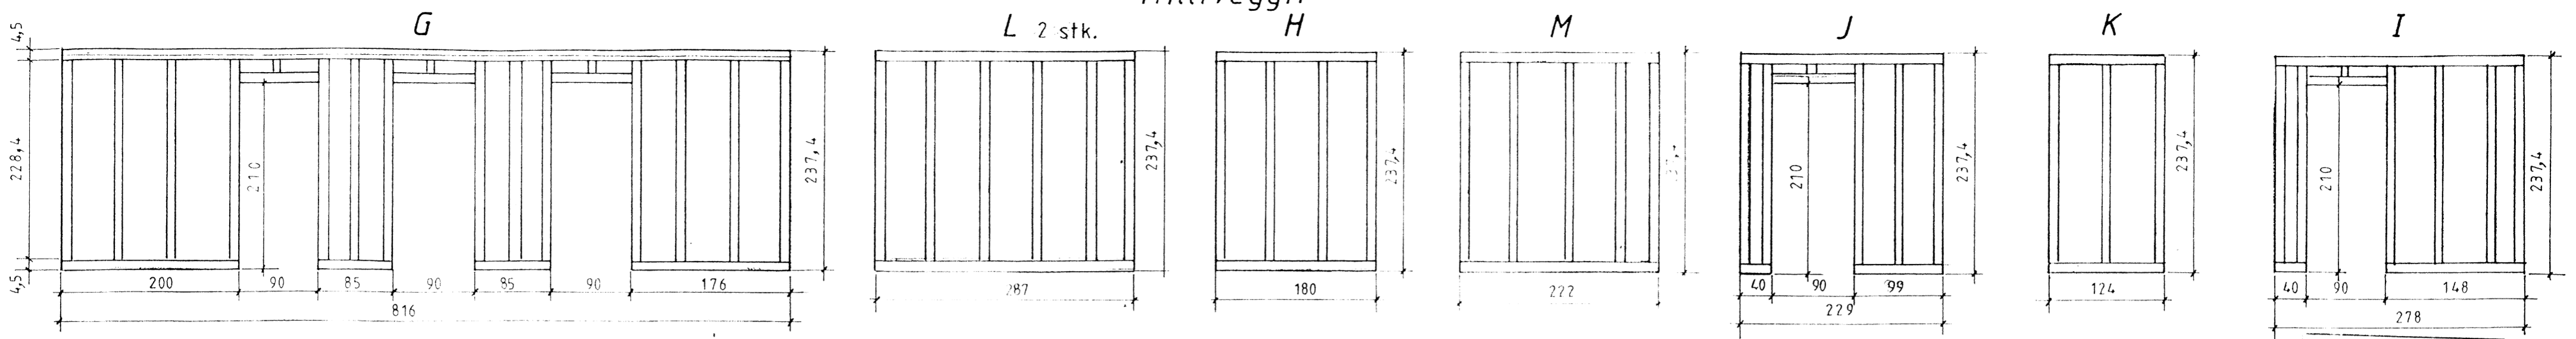

Útveggir

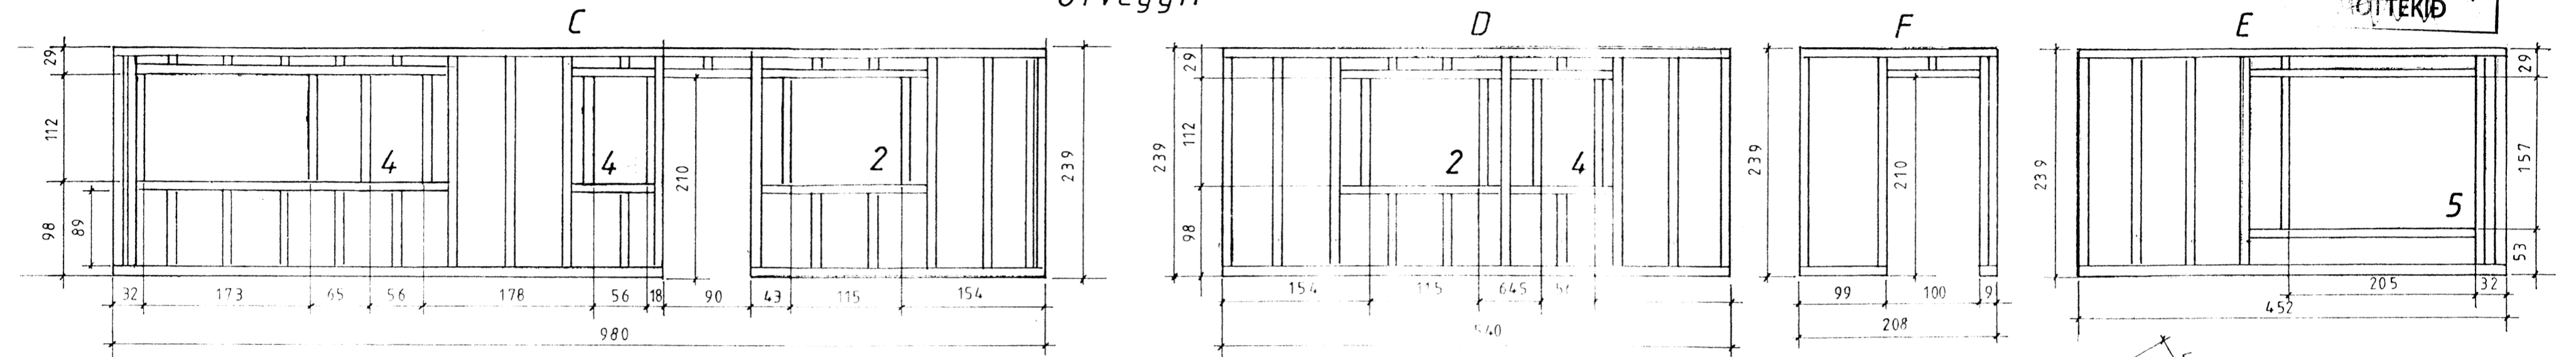

Skípulags- og byggingarfulltrúi
Uppsveita bs.
25. nóv. 2014
MÖTTEKJÓÐ

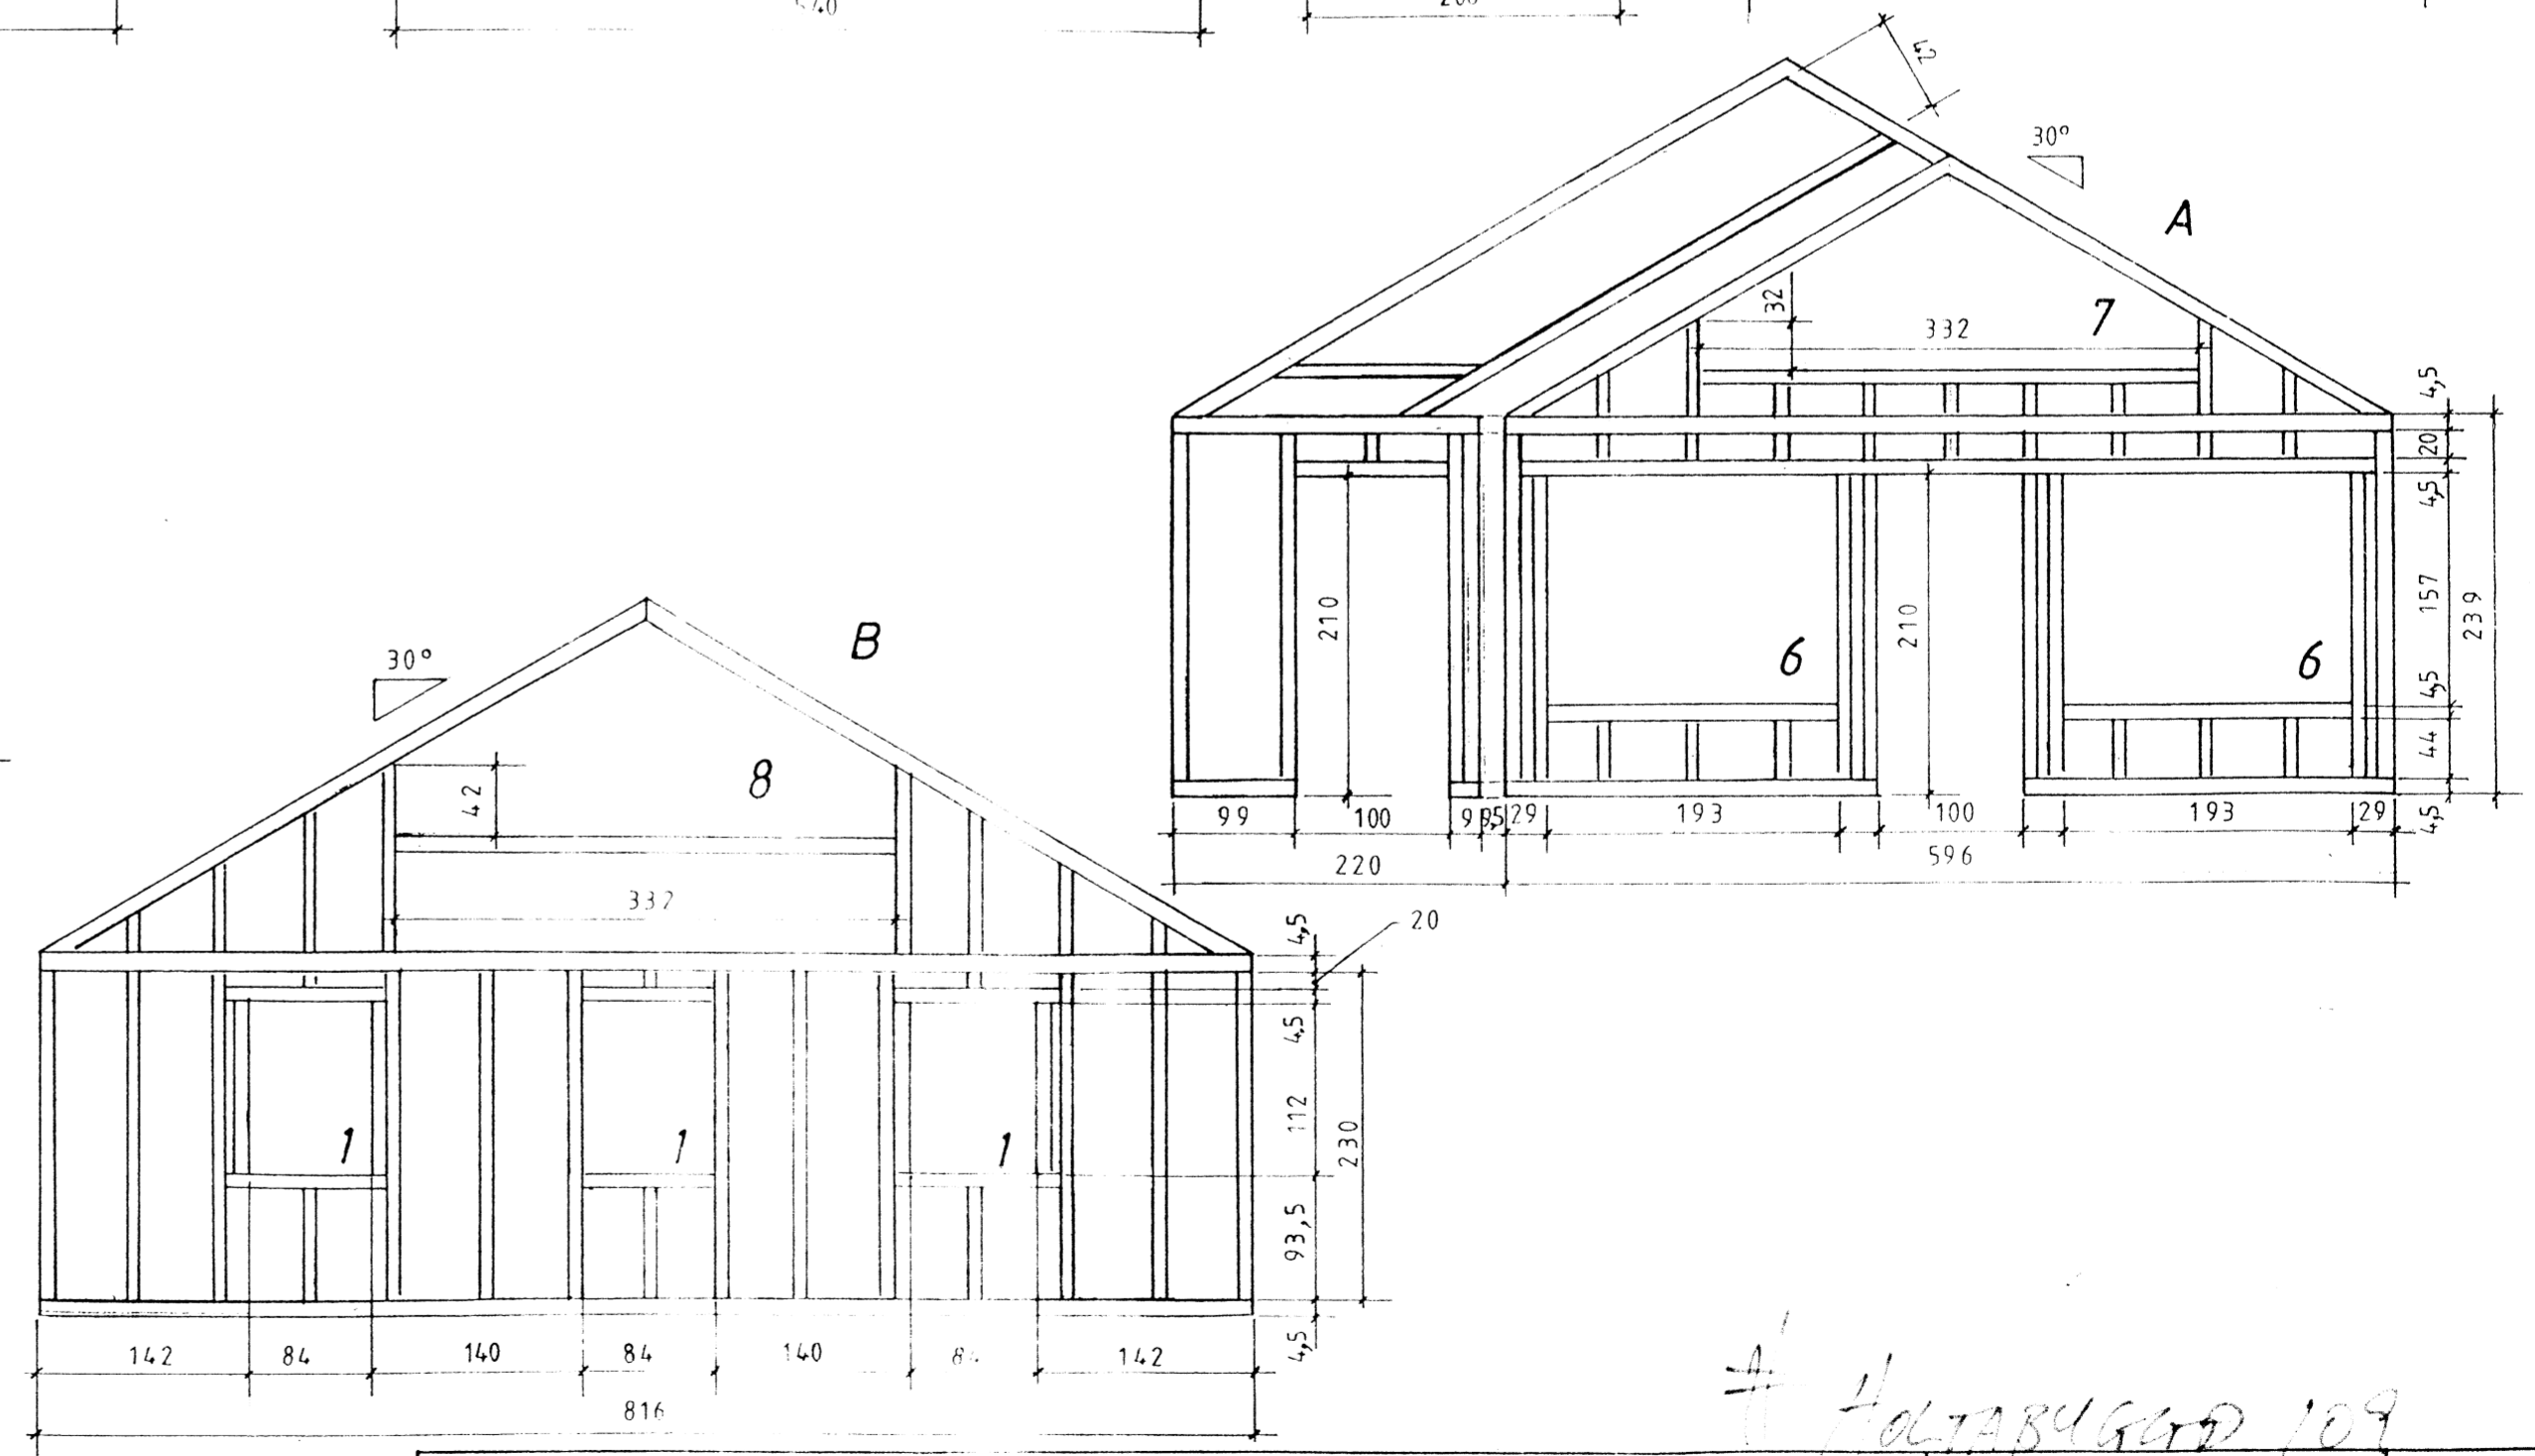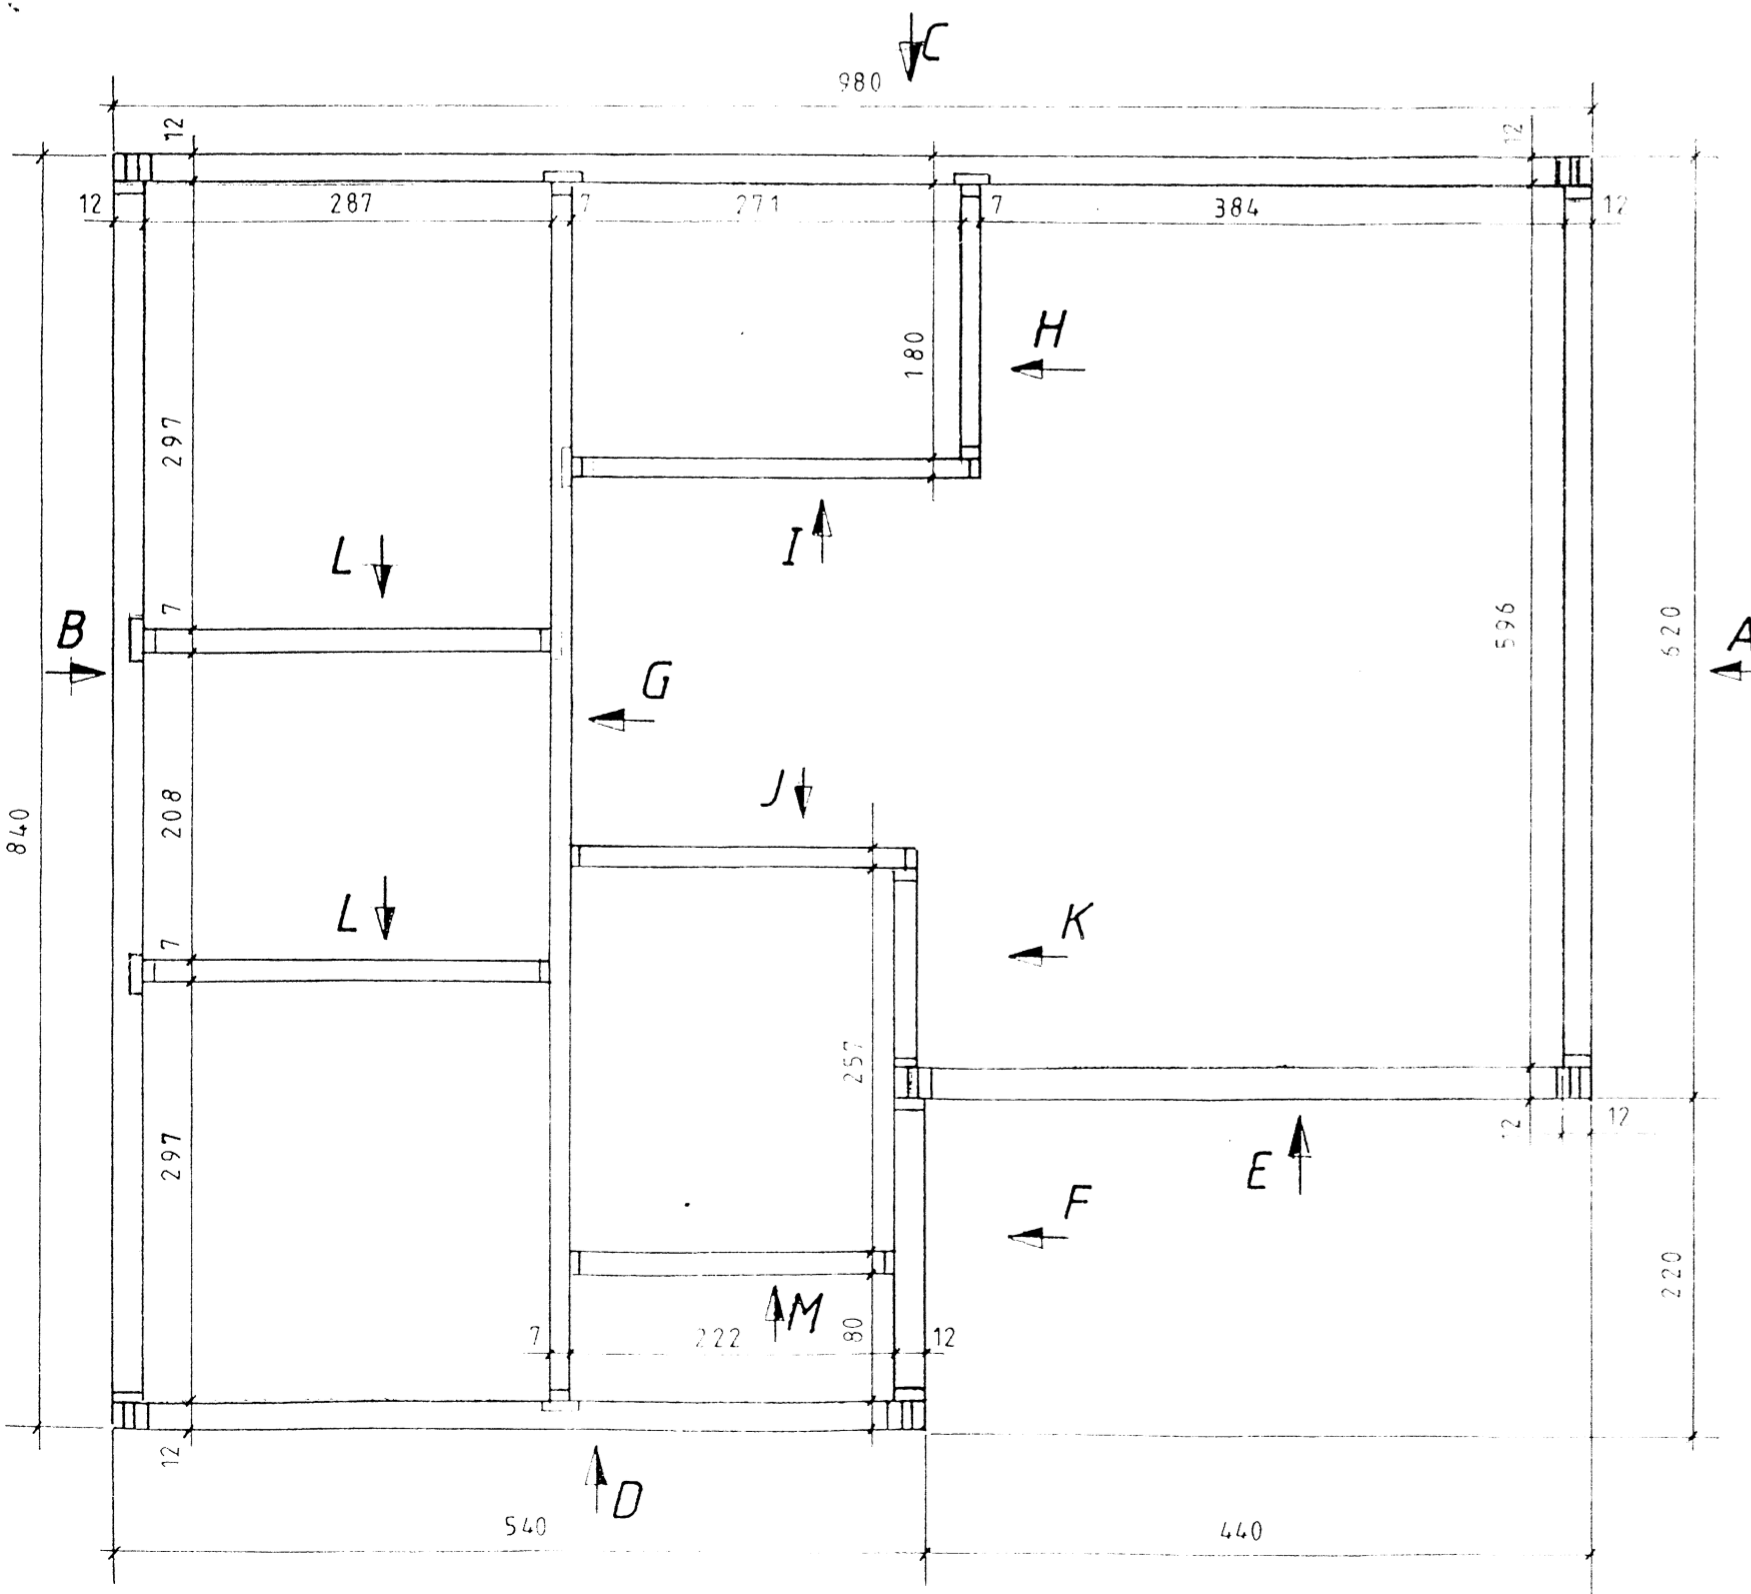

Grindur	TEIKNIVANGUR	Mkv
	Dags.	1:50 1:5
		Nr. 99-10

HOLTAÞYGGJÓÐ 109