


Skjalnúmer og byggingarfræðingur
 12.08.2015
 G. Guðjónsson


LB1 - Langband 90x367 Mkv.: 1:20

Samtals 30 stk.

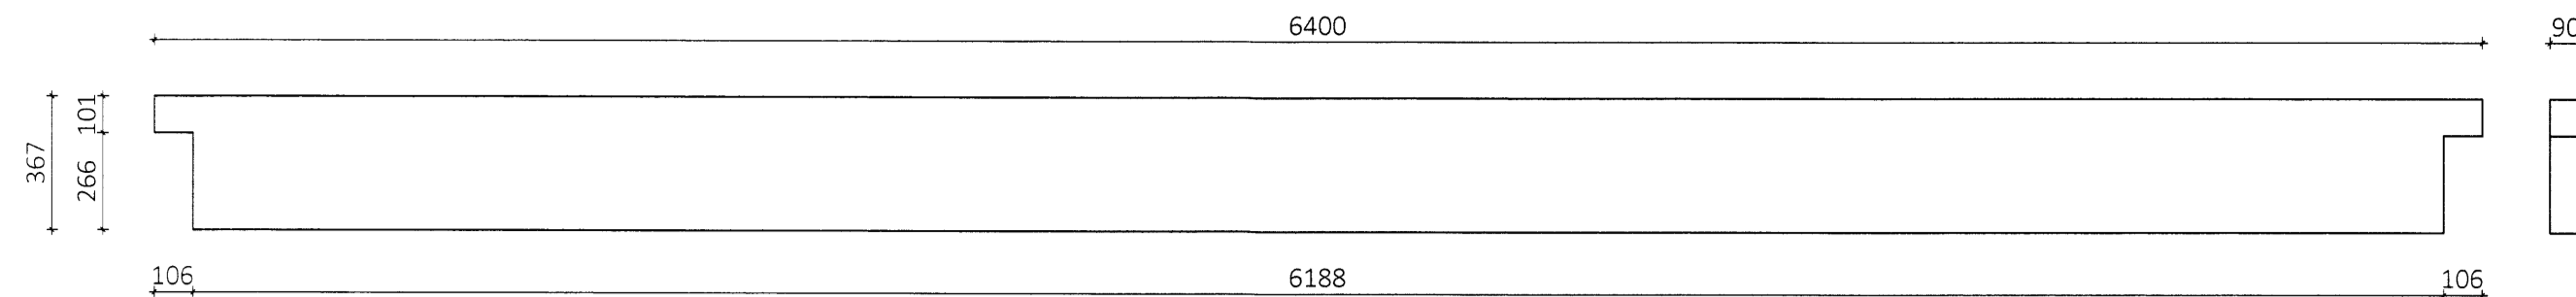


LB2 - Langband 90x367 Mkv.: 1:20

Samtals 10 stk.

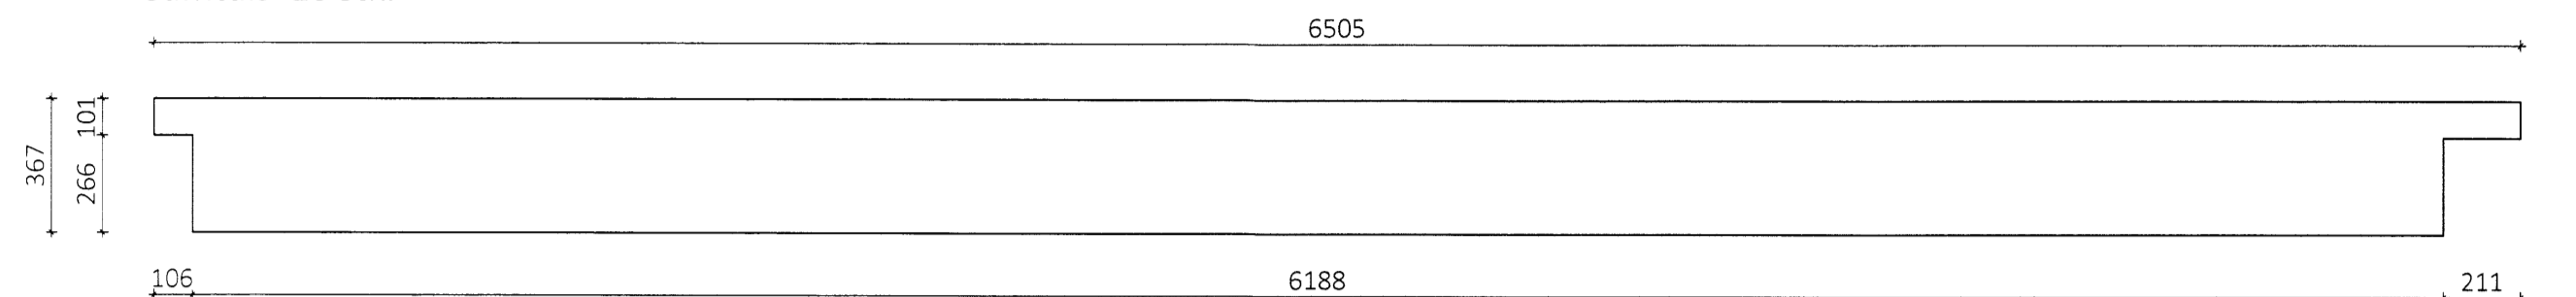


LB3 - Langband 90x300 + 67x267 Mkv.: 1:20

Samtals 6 stk.

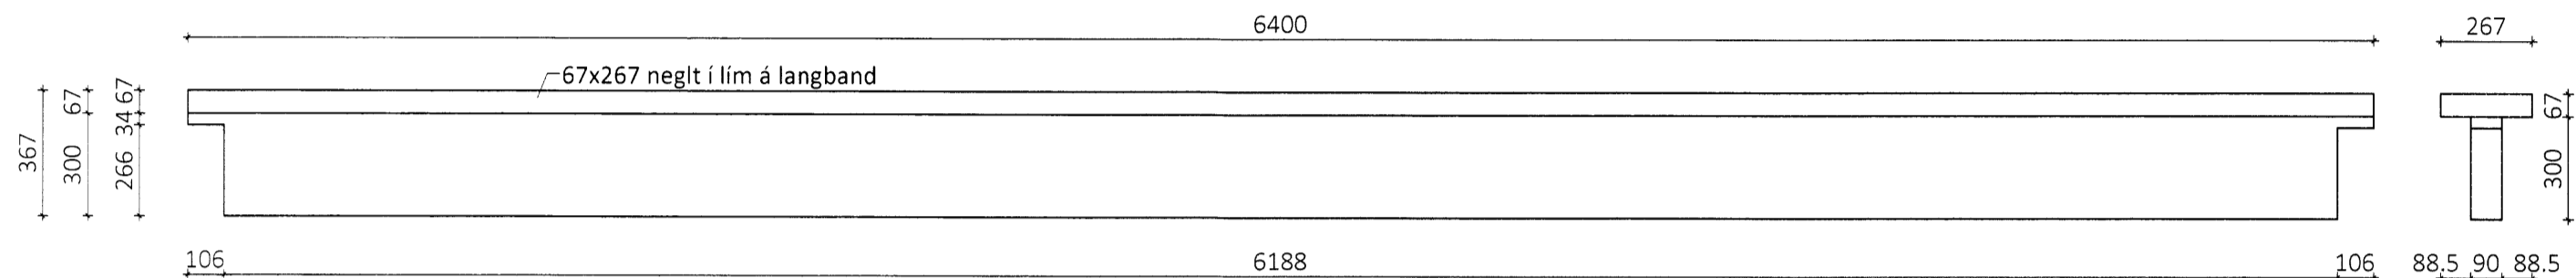


LB4 - Langband 90x300 + 67x267 Mkv.: 1:20

Samtals 2 stk.

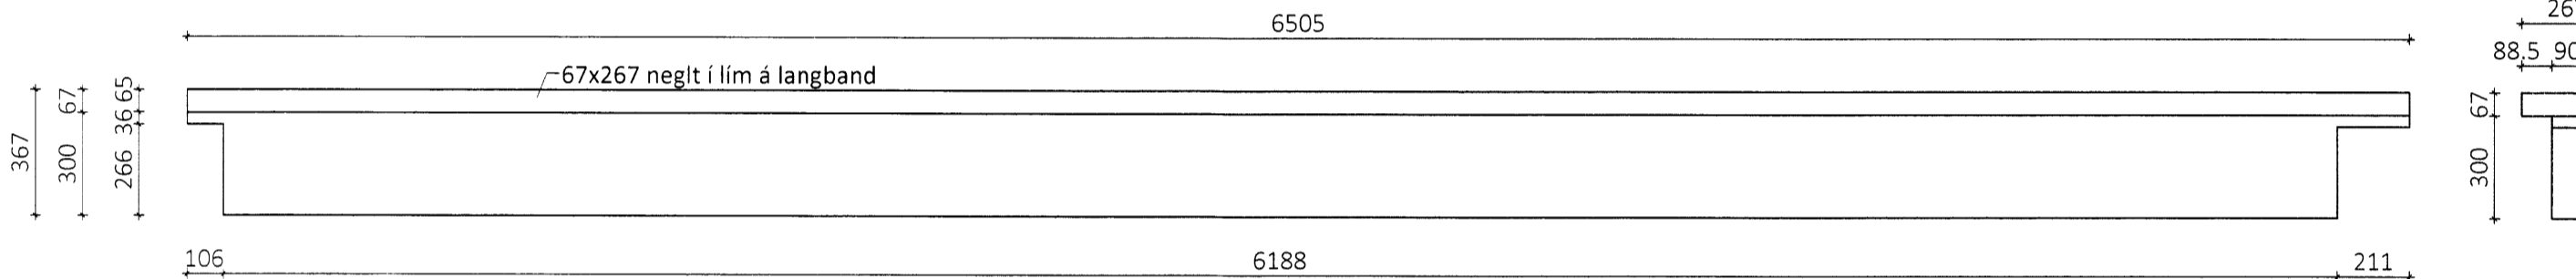


LB5 - Langband 90x367 Mkv.: 1:20

Samtals 8 stk.

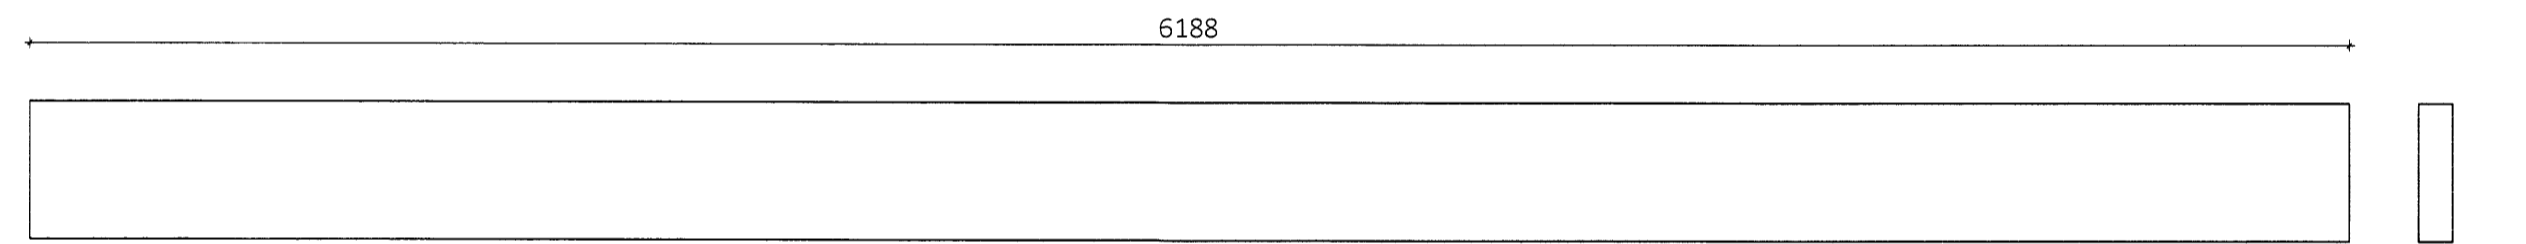


MB1 - Mænisbiti 115x367 Mkv.: 1:20

Samtals 3 stk.

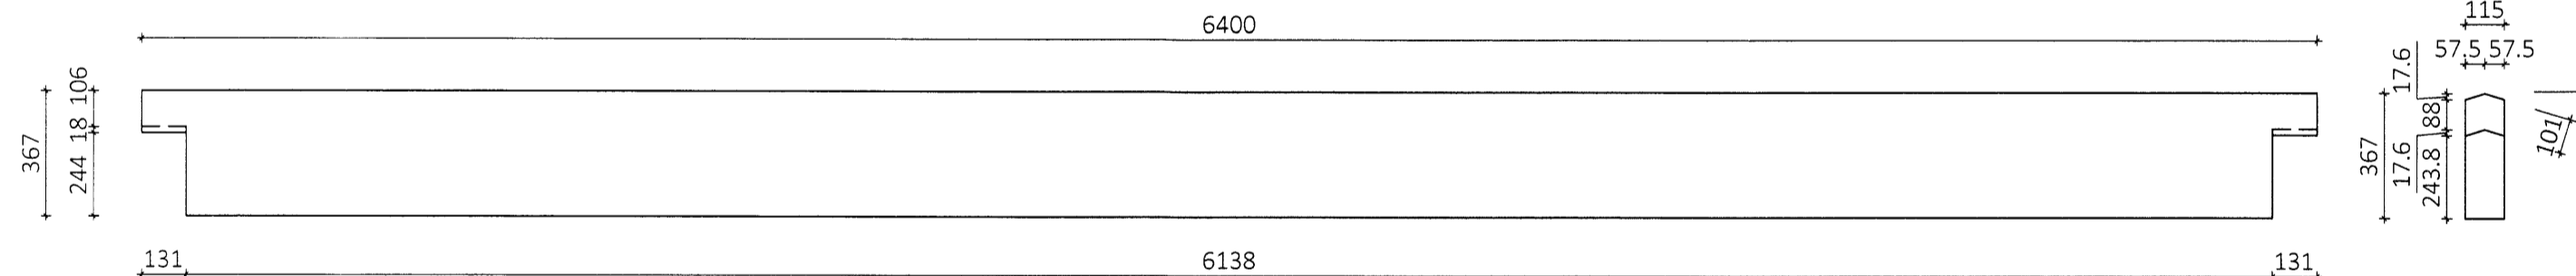


MB2 - Mænisbiti 115x367 Mkv.: 1:20

Samtals 1 stk.

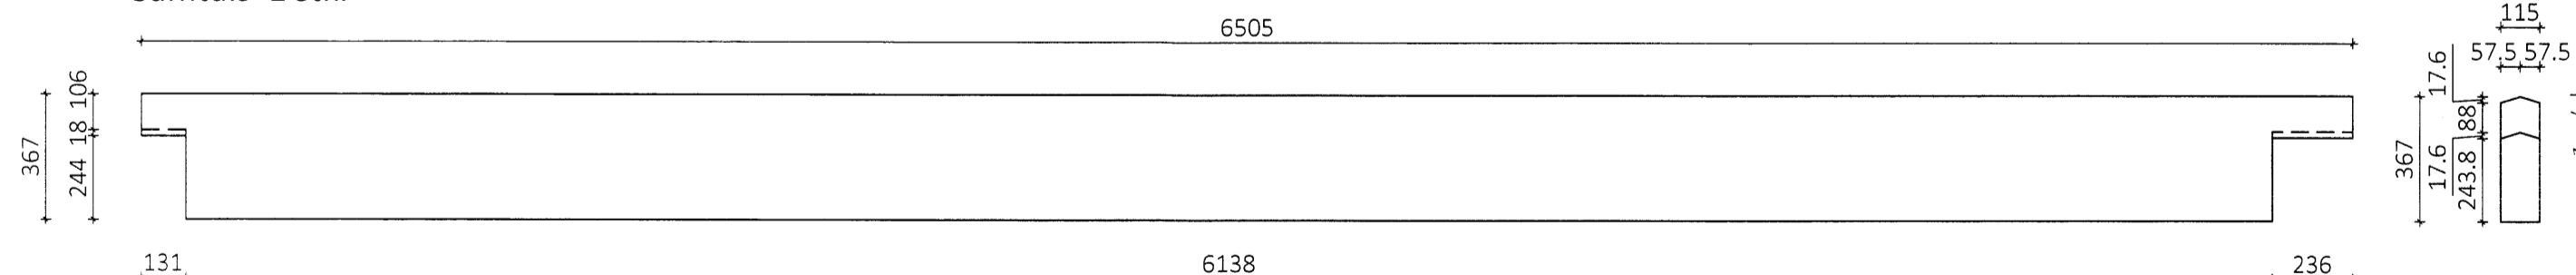


KB1 - Kantbiti 90x367 Mkv.: 1:20

Samtals 6 stk.

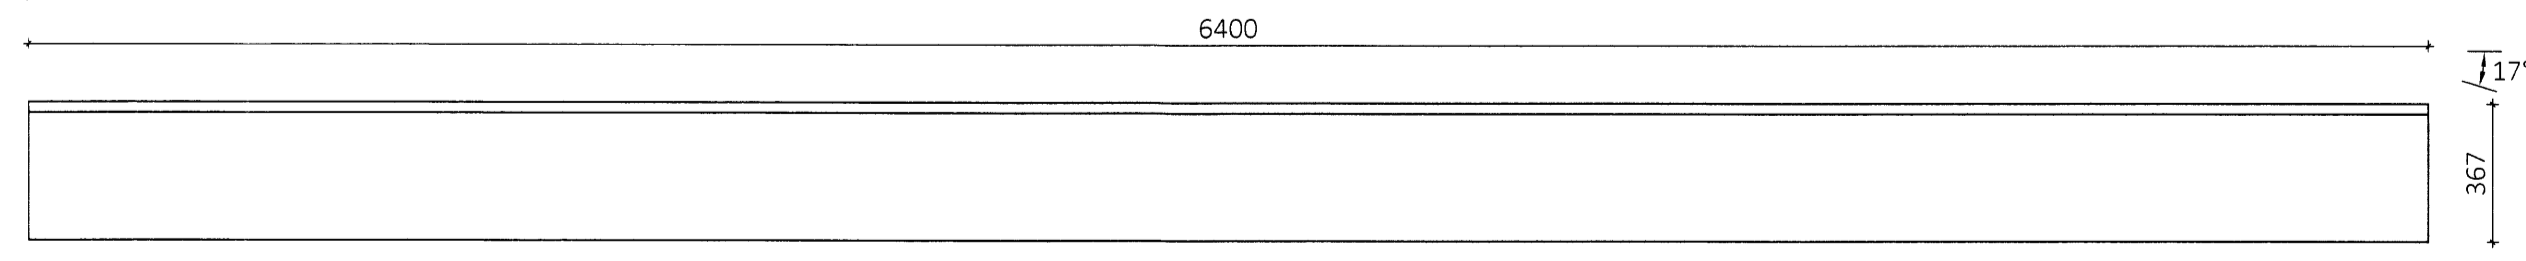


KB2 - Kantbiti 90x367 Mkv.: 1:20

Samtals 2 stk.

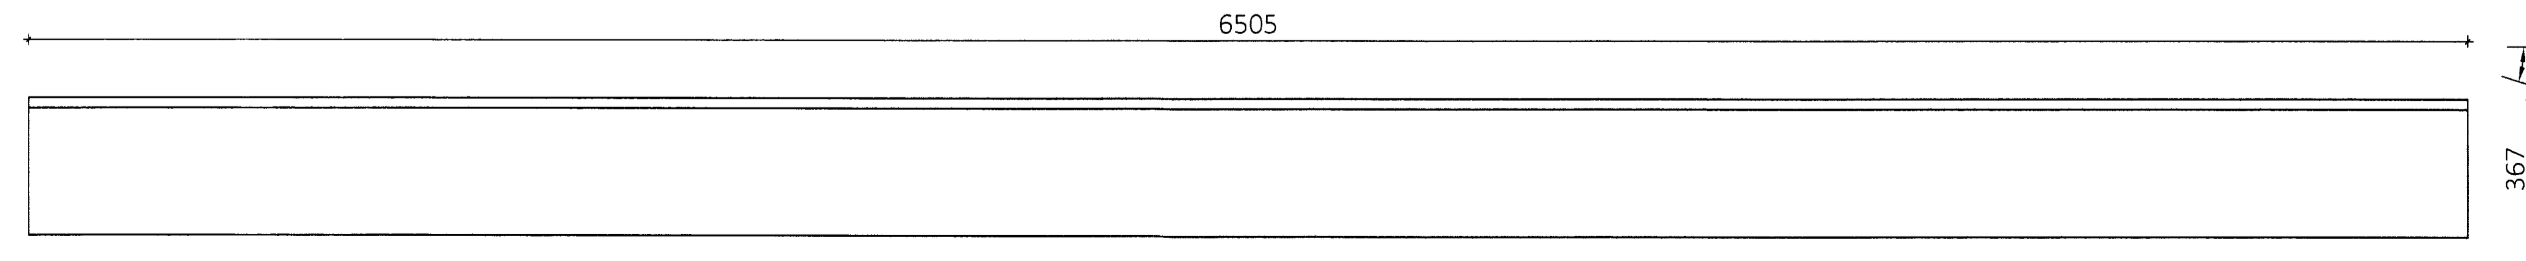


SP1 - Sperra 210x400 Mkv.: 1:20

Samtals 5 stk.

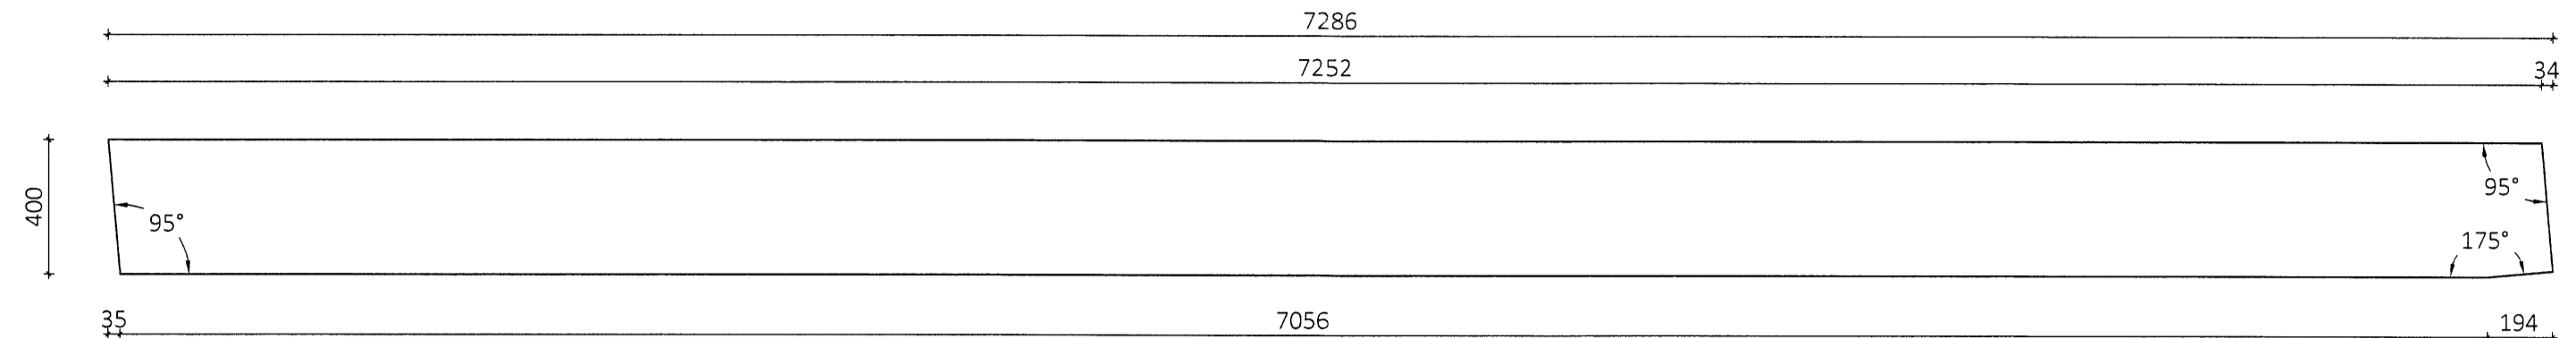


KB3 - Kantbiti 90x133 Mkv.: 1:20

Samtals 4 stk.

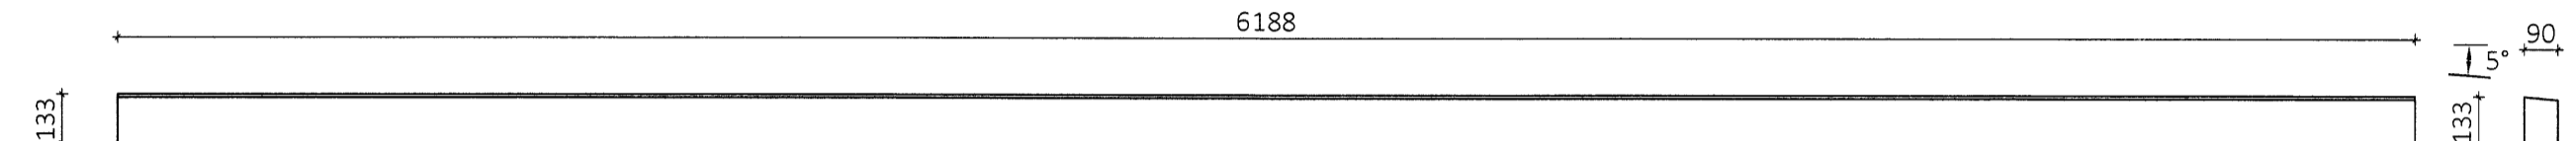


KB4 - Kantbiti 90x300 Mkv.: 1:20

Samtals 4 stk.

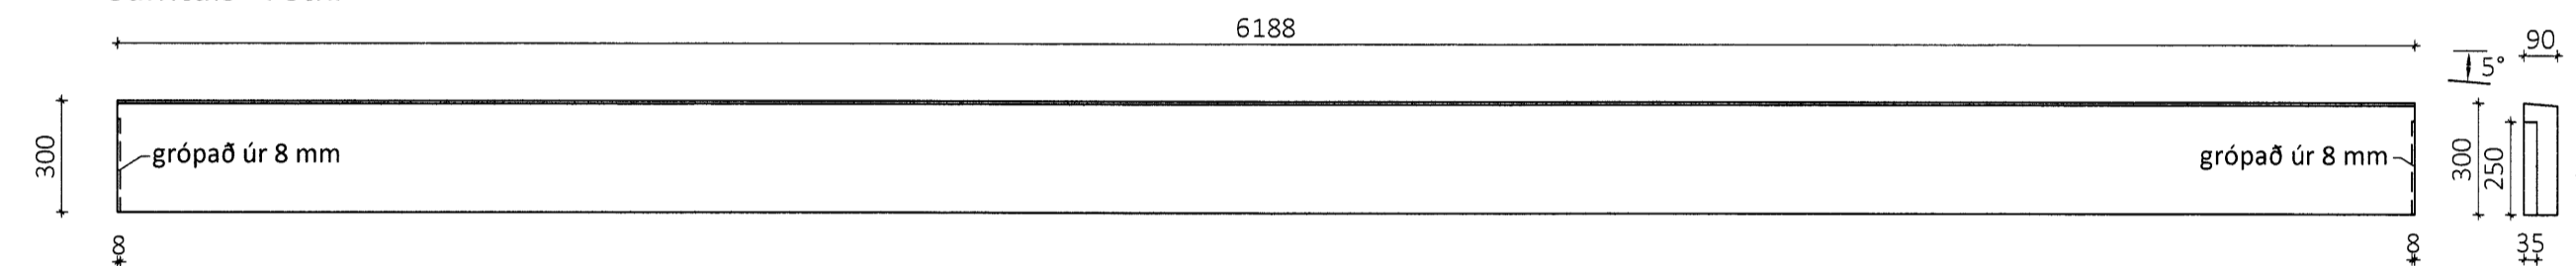


VR1 - Veggreim 55x267 Mkv.: 1:20

Samtals 39 stk.

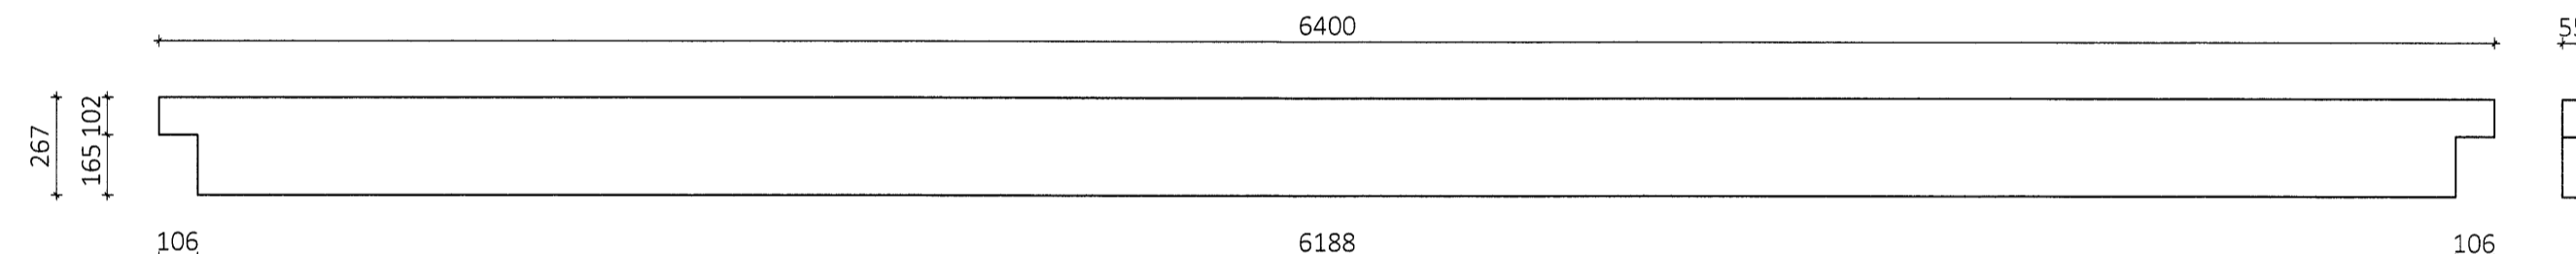


VR2 - Veggreim 55x267 Mkv.: 1:20

Samtals 13 stk.

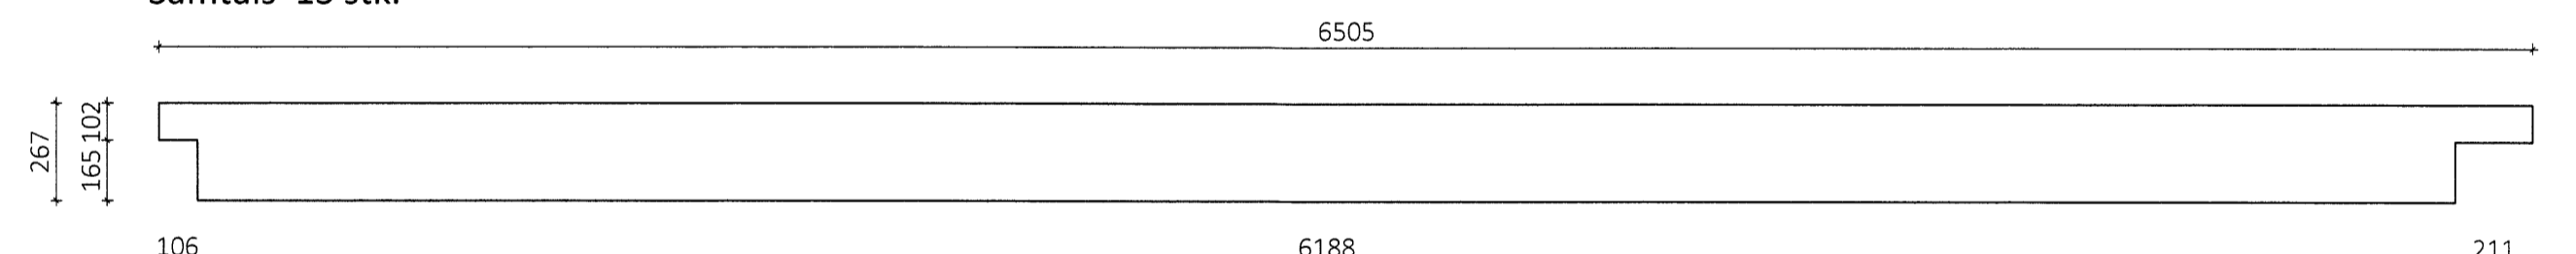


VR3 - Veggreim 55x267 Mkv.: 1:20

Samtals 6 stk.

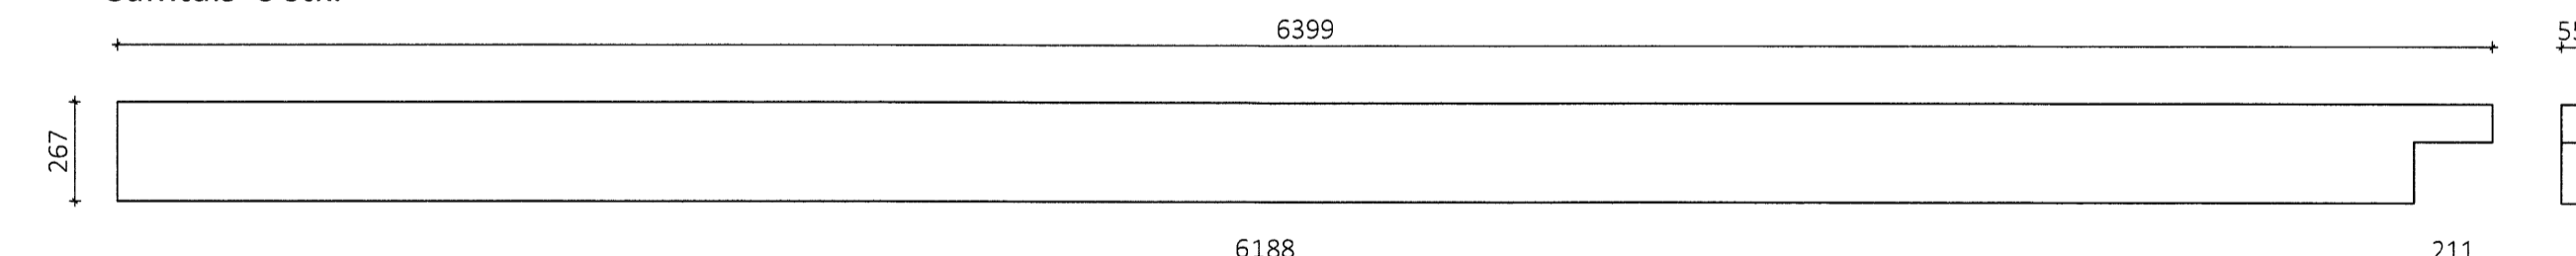

VR4 - Veggreim 55x267 Mkv.: 1:20

Samtals 18 stk.

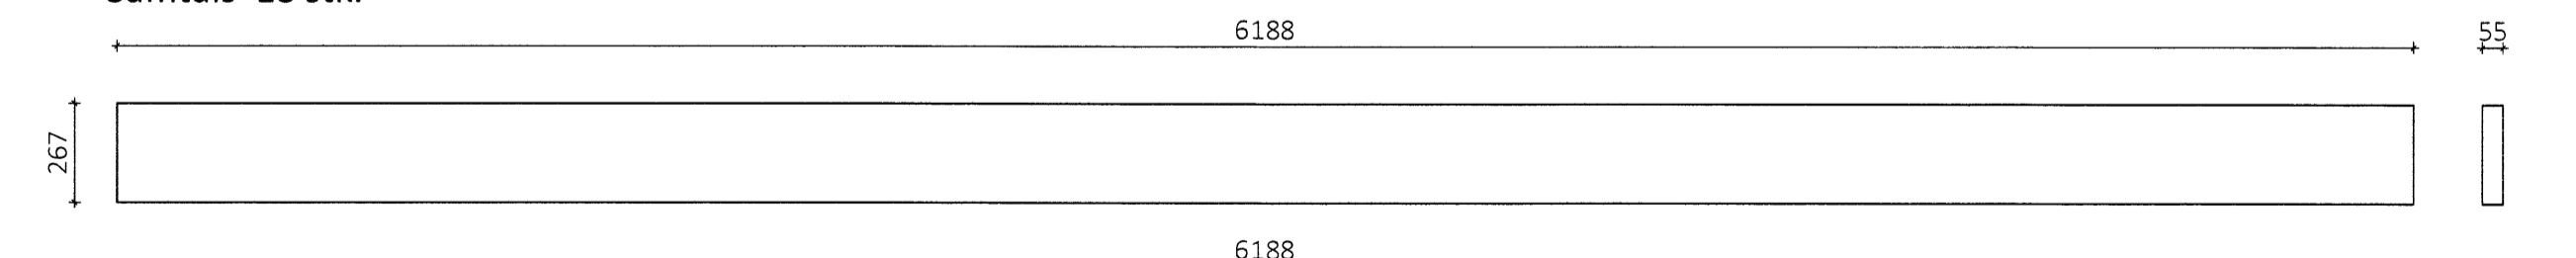

ÖLL AFNOT OG AFRITUN TEIKNINGAR AD HLUTA EÐA Í HEILD ER HÁÐ SKRIFLEGU LEYFI LÍMTRÉ VIRNET EHF.
 Númer Dags Skýring breytingar Br. af

<p>Virnet Byggingaeld - Vesturvör 29-200 Köppavegur kt. 440510-1160 - Sími: 412 5300</p>	MKV. 1:20	DAGS. DL14 011	VERKNR. DL14 011	ÚTGÁFA NR. 1
	TEIKN. KB	REIKN. KB	YFIRF.	NR. TEIKNINGAR 382
HEITI VERKS: Íþróttahús Flúðum - viðbygging	NAFN HÖNNUÐAR Bjarni Ingibergsson byggingatæknifræðingur B.Sc. kt. 030861-2729 - bjarni@limtrevirnet.is			DAGS. ÁRITUNAR
HEITI TEIKNINGAR Límtré Framleiðsluteikningar	ÁRITUN HÖNNUÐAR	DAGS. ÁRITUNAR		
	ÁRITUN SAMRÆM.HÖNNUÐAR	DAGS. ÁRITUNAR		