



Skjalgerð og byggingarfræðingur
 Vírnet
 12.100.011
 M. Colli-præsent


GS1 - Gaflistoð 185x667 Mkv.: 1:20
 Samtals 1 stk.

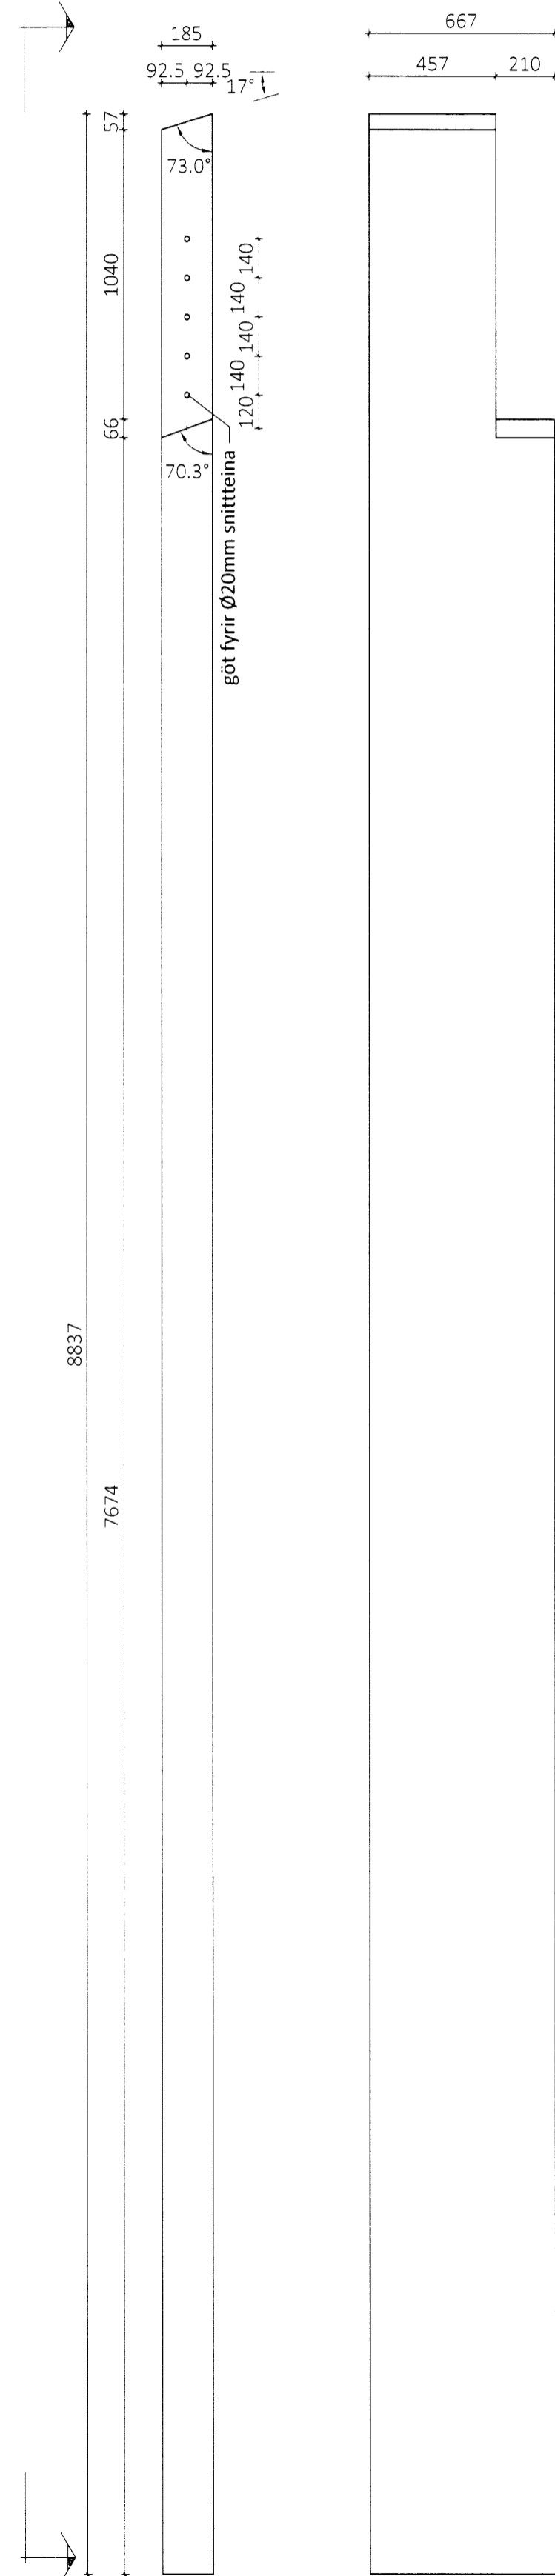


GS2 - Gaflistoð 185x667 Mkv.: 1:20
 Samtals 1 stk.

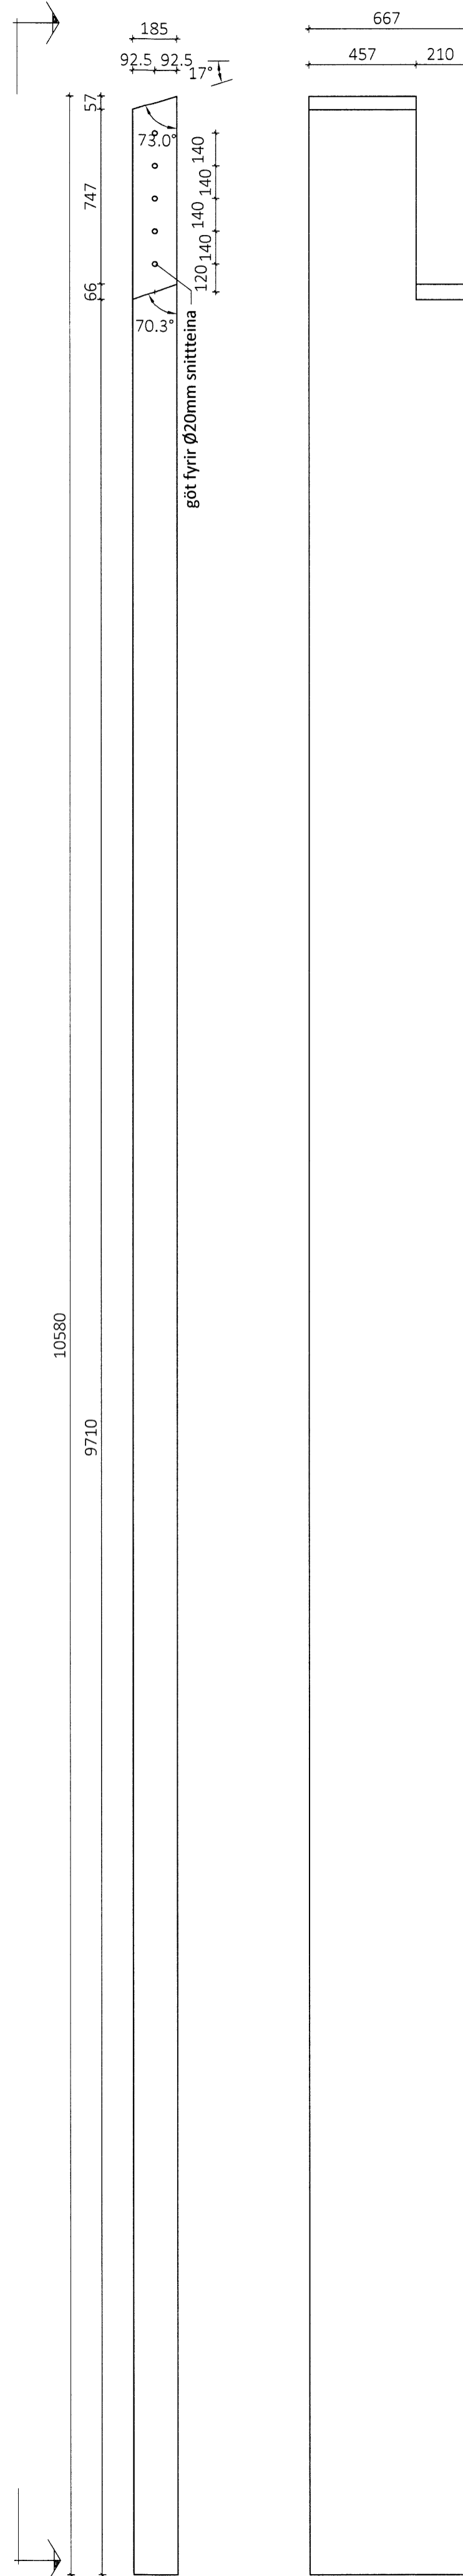


GS3 - Gaflistoð 185x667 Mkv.: 1:20
 Samtals 1 stk.

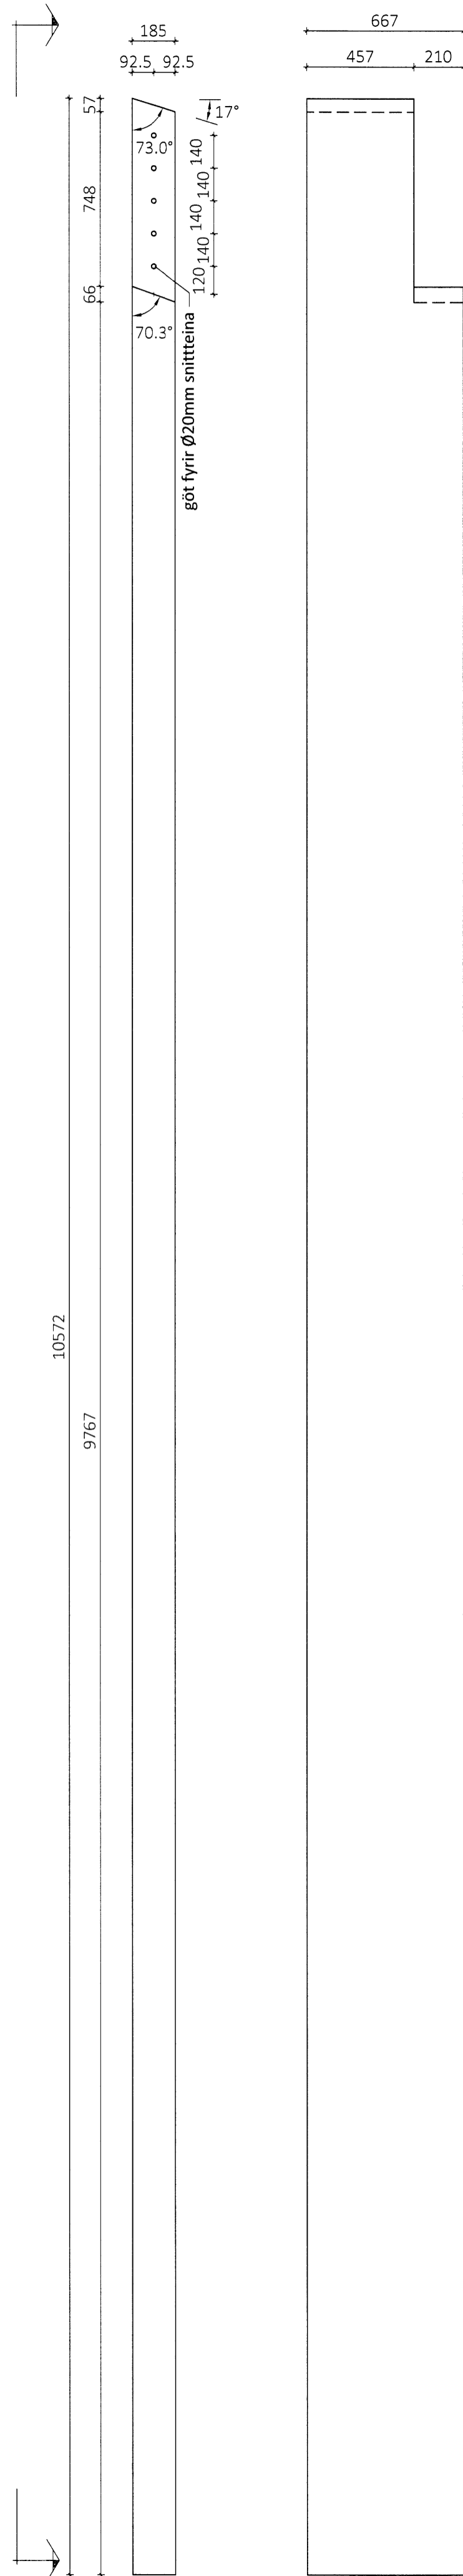


GS4 - Gaflistoð 185x667 Mkv.: 1:20
 Samtals 1 stk.

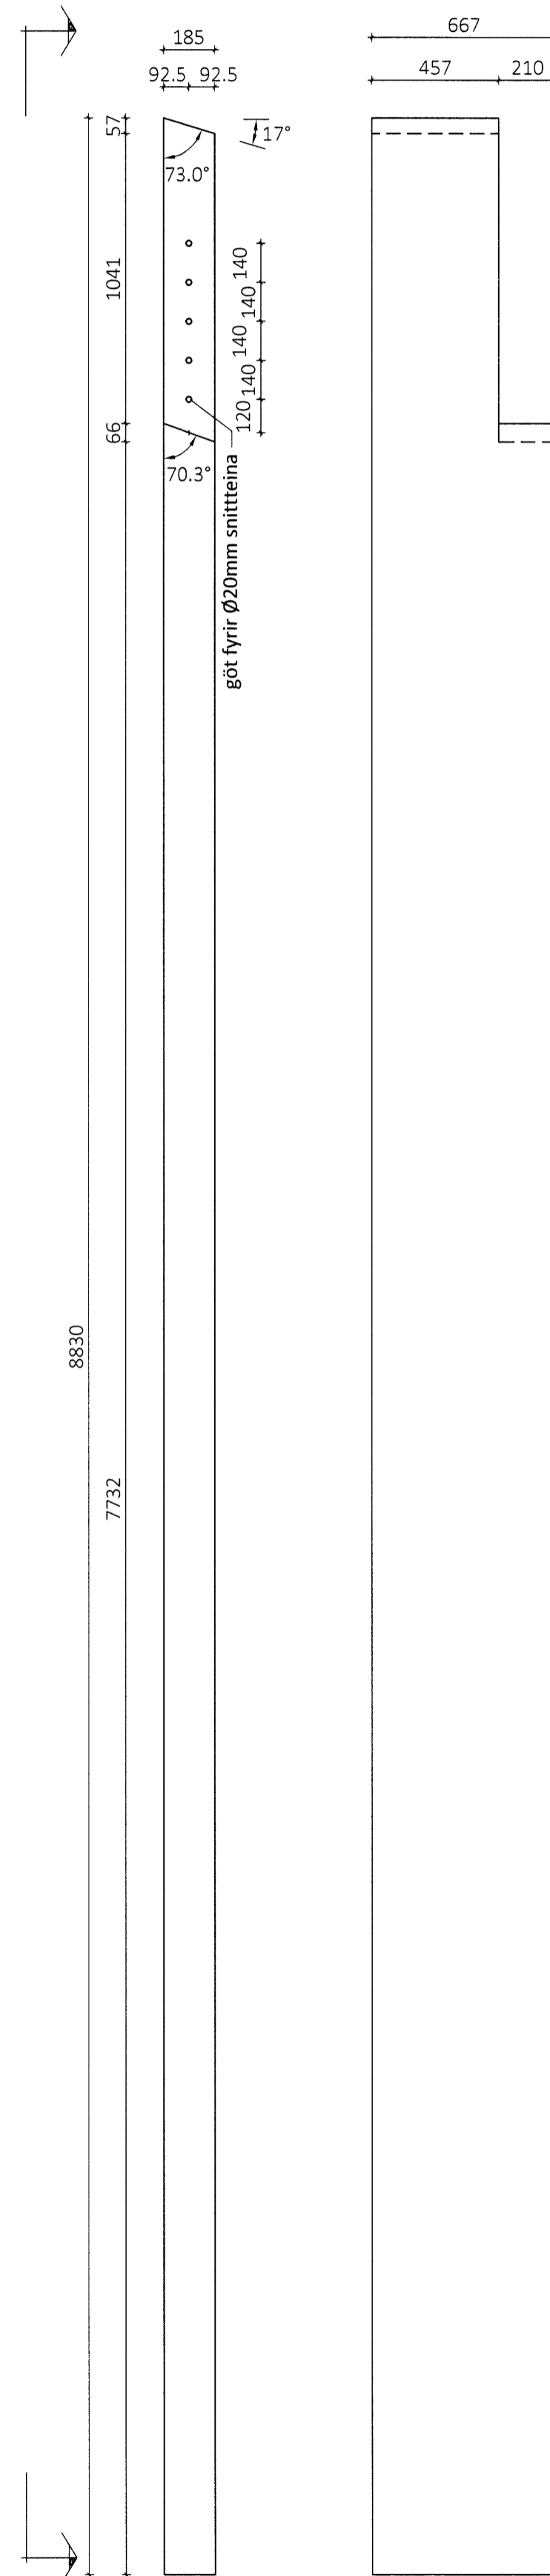


GS5 - Gaflistoð 90x195 Mkv.: 1:20
 Samtals 2 stk.

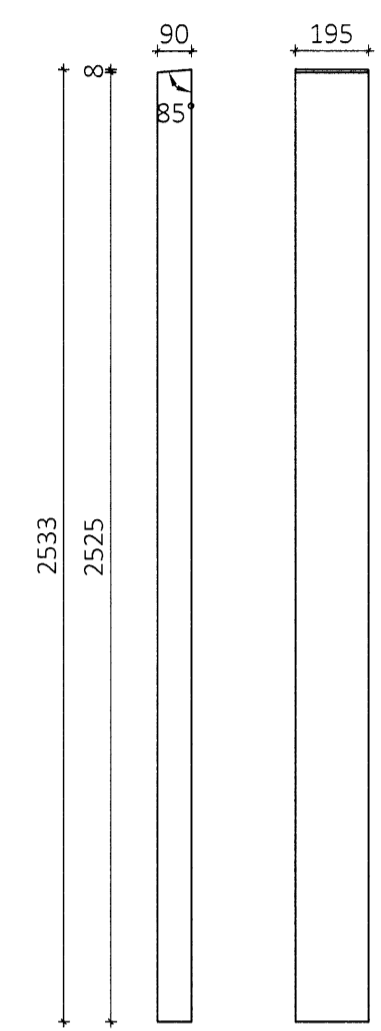


GS6 - Gaflistoð 90x195 Mkv.: 1:20
 Samtals 2 stk.

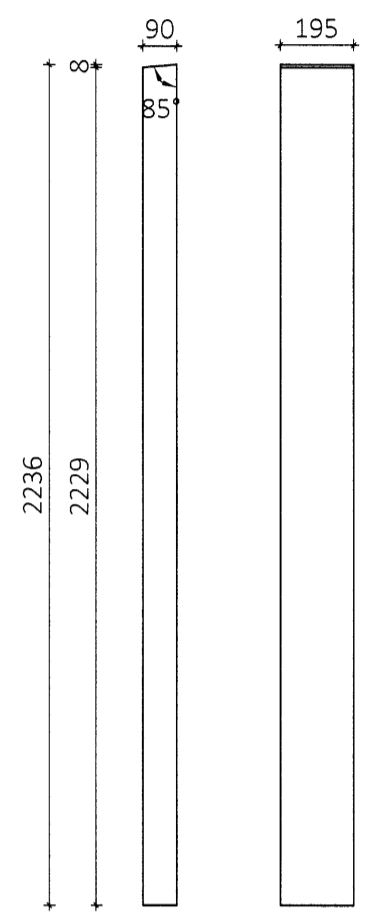


ST1 - Stoð 210x200 Mkv.: 1:20
 Samtals 5 stk.

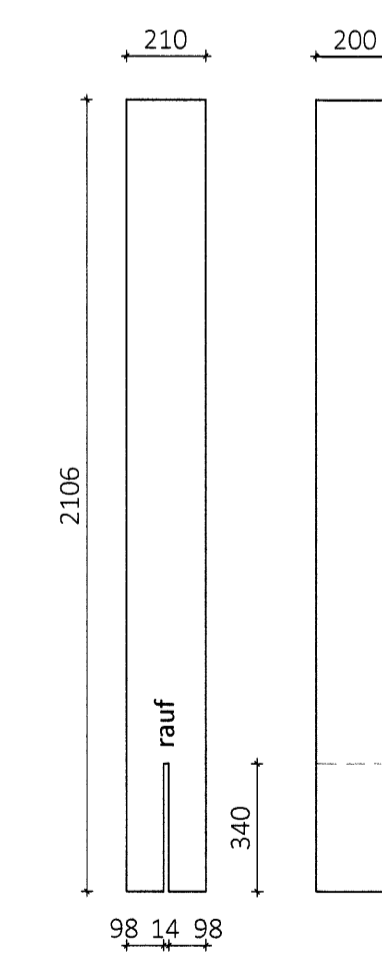

ST2 - Stoð 210x100 Mkv.: 1:20
 Samtals 5 stk.

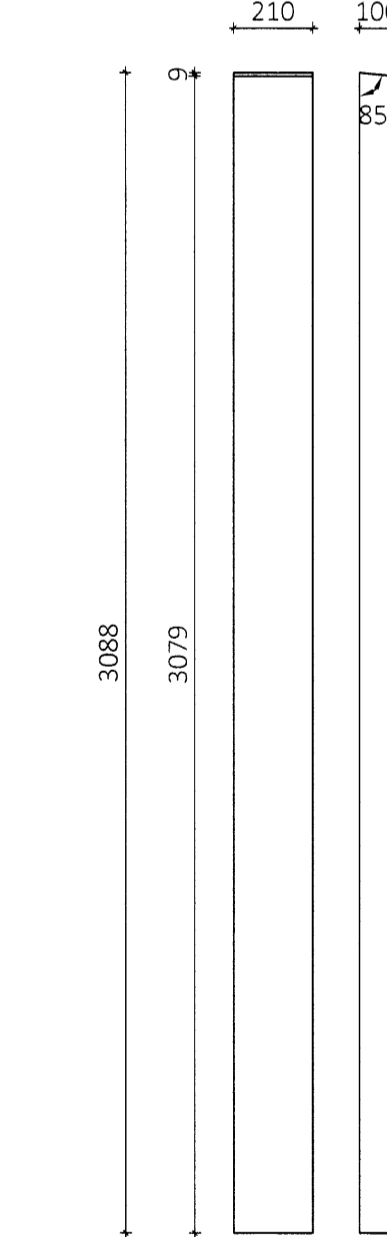

ST3 - Stoð 65x195 Mkv.: 1:20
 Samtals 10 stk.

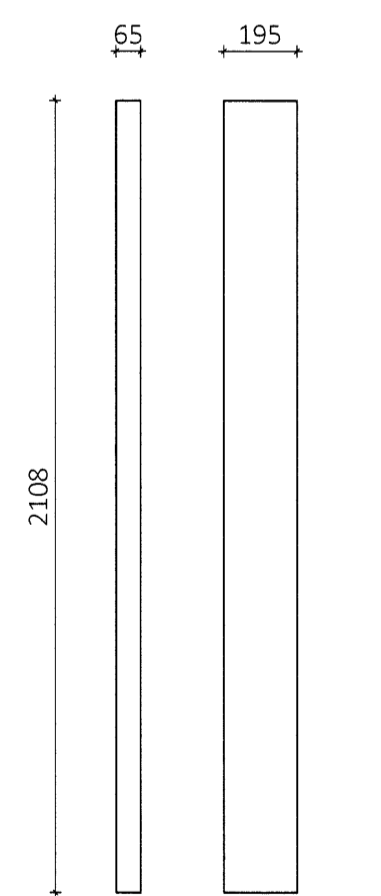

ÖLL AFNOT OG AFTRITUN TEIKNINGAR AD HLUTA EDA I HEILD ER HÁÐ SKRIFLEGU LEYFI LÍMTRÉ VÍRNET EHF.
 Númer: _____ Dags: _____ Skýring breytingar: _____ Br. af _____

 Byggingadeild - Vesturvör 29 - 200 Kópavogur kt. 440510-1160 - Sími: 412 5300	MKV. 1:20	DAGS.	VERKNR. DL14 011	ÚTGÁFA NR. 1
	TEIKN. KB	REIKN. KB	YFIRF.	NR. TEIKNINGAR
HEITI VERKS: Íþróttahús Flúðum - viðbygging	NAFN HÖNNUÐAR Bjarni Ingibergsson byggingatæknifræðingur B.Sc. kt. 030861-2729 - bjarni@limtrevirnet.is			383
HEITI TEIKNINGAR Límtré Framleiðsluteikningar	ARITUN HÖNNUÐAR	DAGS. ARITUNAR		
	ARITUN SAMRÆM. HÖNNUÐAR	DAGS. ARITUNAR		